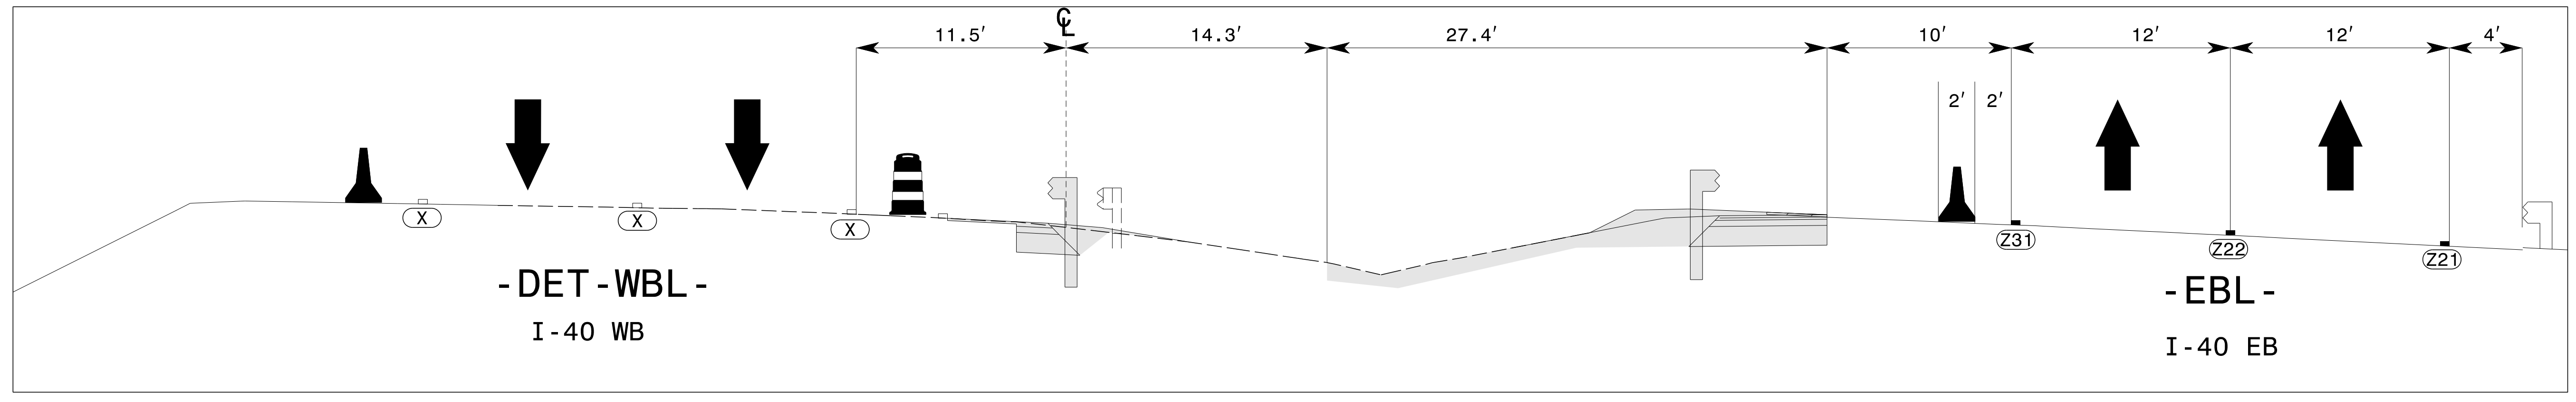


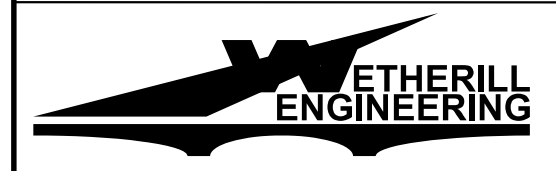
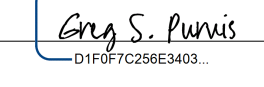

PROJ. REFERENCE NO.	SHEET NO.
HB-0002	TMP-31



H4
 15 | 32

 STA. 327+00 -L-
 CUT SECTION

3/26/2024
 \\wei-fs01\projects\2021\2147.07_HB-0002\Traffic\Traffic\Design\Pre-Let\Plan\WZTC_AR\HB-0002_TMP_32_TCS_H2.dgn
 User: AHayes

 <p>1223 Jones Franklin Rd. Raleigh, N.C. 27606 License No. F-0377 Bus: 919 851 8077 Fax: 919 851 8107</p> <p style="font-size: small;">TRANSPORTATION PLANNING/DESIGN - BRIDGE/STRUCTURE DESIGN CIVIL/SITE DESIGN - GIS/GPS - CONSTRUCTION OBSERVATION</p>	<p>APPROVED:  DATE: 3/26/2024</p> <div style="border: 1px solid black; border-radius: 50%; padding: 5px; text-align: center;"> NORTH CAROLINA PROFESSIONAL SEAL 22999 ENGINEER GREG S. PURVIS </div>		<p>TEMPORARY CUT SECTION 'H'</p>
DOCUMENT NOT CONSIDERED FINAL UNLESS ALL SIGNATURES COMPLETED			