


T.I.P. NO.	SHEET NO.
HB-0002	UC-1

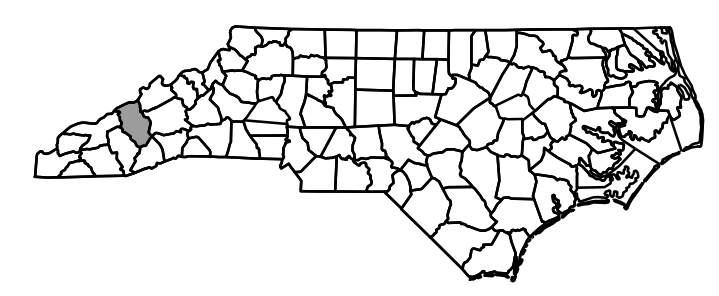


STATE OF NORTH CAROLINA
DIVISION OF HIGHWAYS

**UTILITY CONSTRUCTION PLANS
HAYWOOD COUNTY**



**LOCATION: BRIDGES 248 & 249 ON I-40 OVER
SR1613 (BEAVERDAM ROAD)**

TYPE OF WORK: WATER AND SEWER RELOCATION


TIP PROJECT: HB-0002

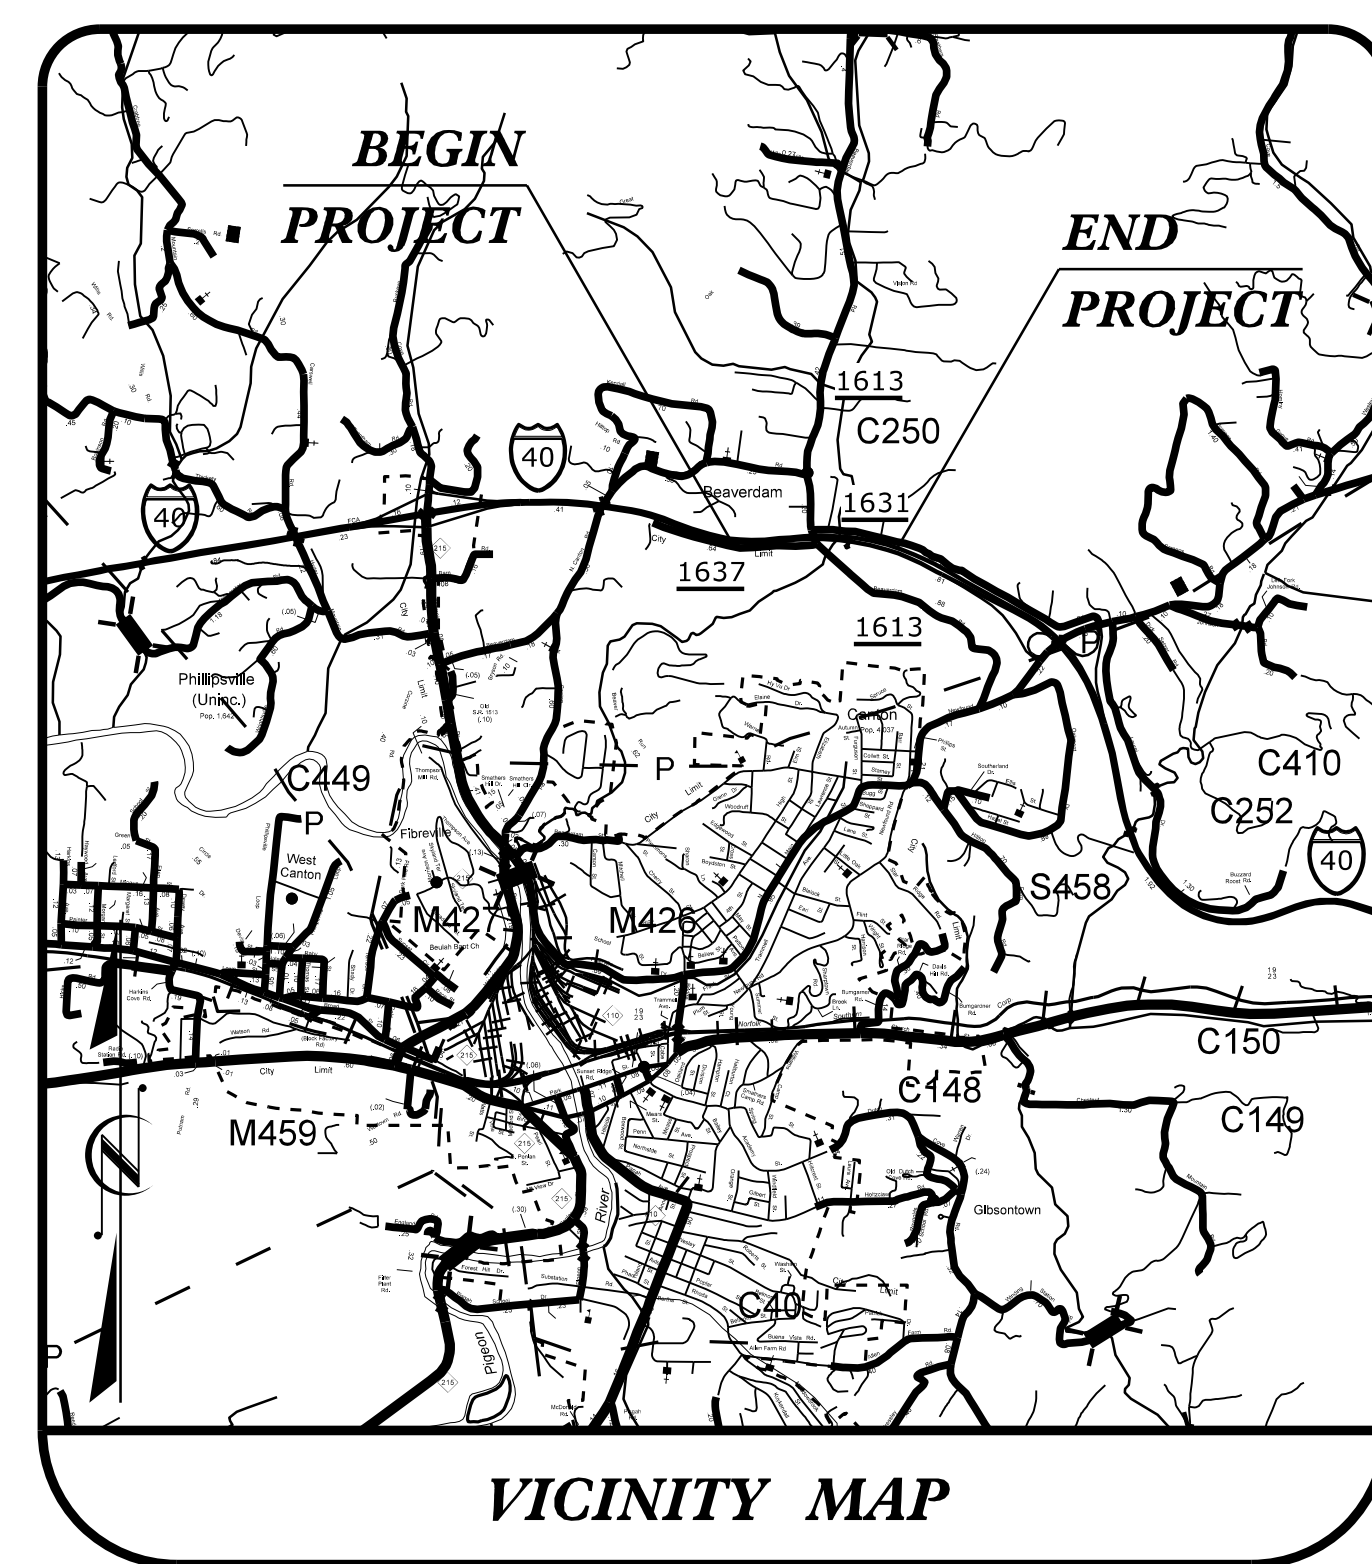

VICINITY MAP

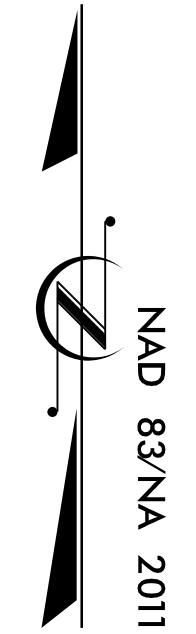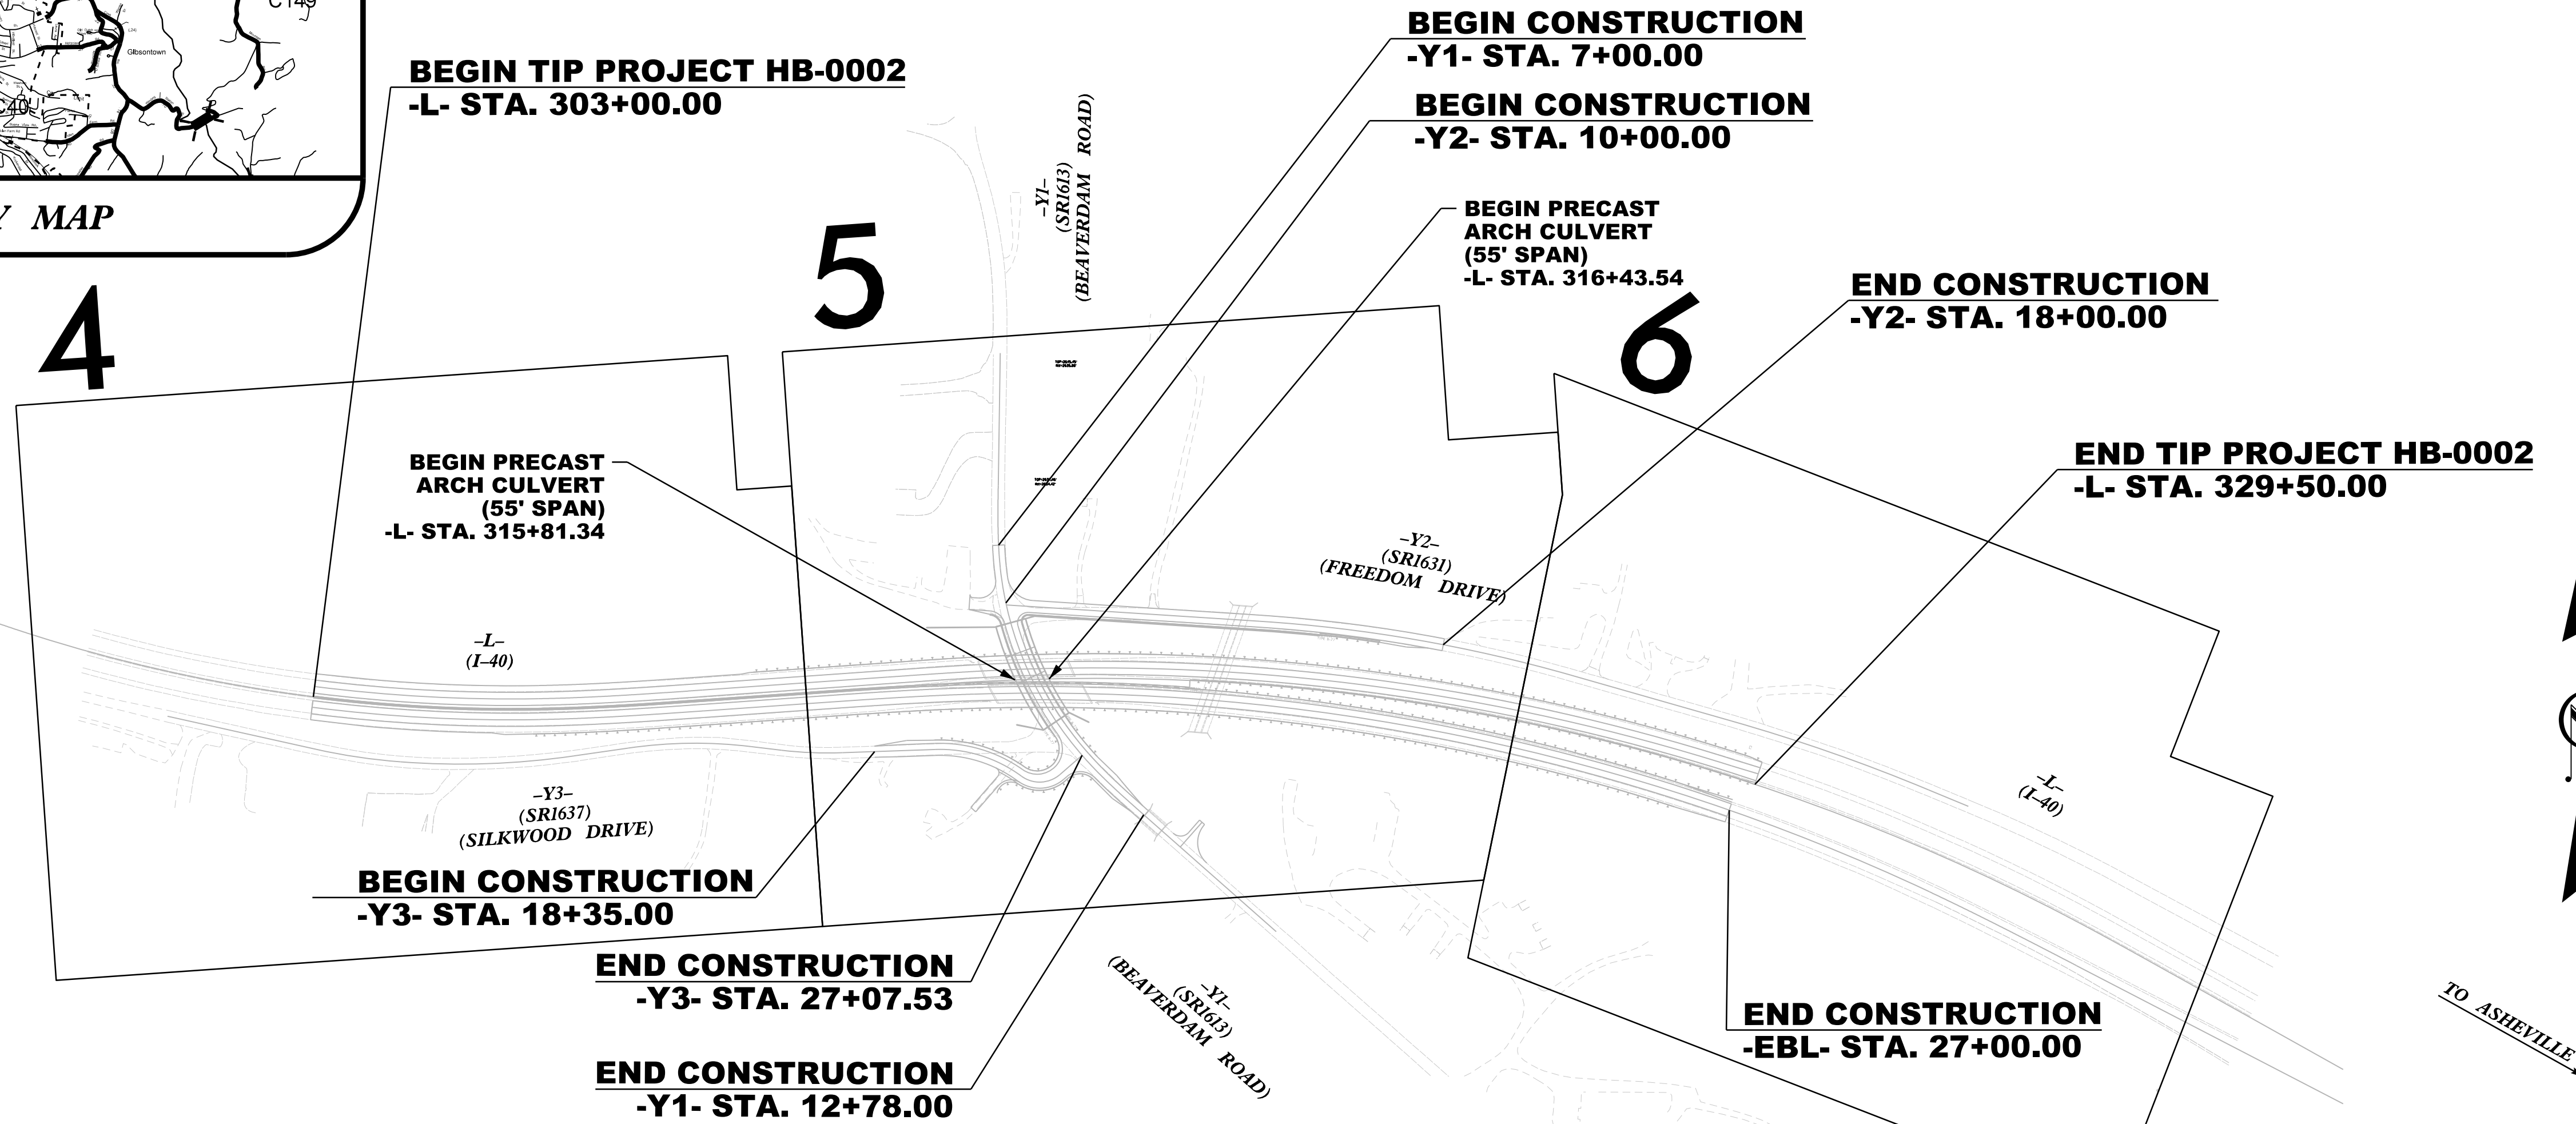

DOCUMENT NOT CONSIDERED FINAL
UNTIL ALL SIGNATURES ARE COMPLETED

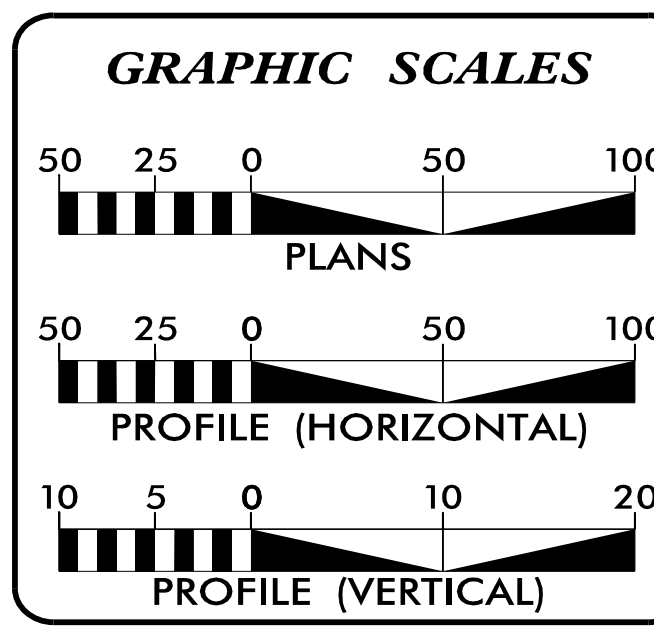

SHEET NO.:	DESCRIPTION:
UC-1	TITLE SHEET
UC-2	UTILITY SYMBOLOGY
UC-3	NOTES
UC-3A THRU UC-3D	DETAILS
UC-4 THRU UC-6	UTILITY CONSTRUCTION SHEETS
UC-7 THRU UC-9	PROFILE SHEETS

WATER AND SEWER OWNERS ON PROJECT

(A) WATER - TOWN OF CANTON
(B) SEWER - TOWN OF CANTON

PREPARED IN THE OFFICE OF

1223 Jones Franklin Rd. Raleigh, N.C. 27606
License No. F-0377
Bus: 919.851.8077 Fax: 919.851.8107

PANKIL K. PATEL PROJECT MANAGER
TREVER REEVES PROJECT UTILITY COORDINATOR

SEAL 3/6/2024

DIVISION OF HIGHWAYS
DIVISION 14
253 Webster Road
Sylva, NC, 28779

ZACH SHULER, PE BRIDGE PROGRAM MANAGER
ROBERT GOLDING DIVISION UTILITY ENGINEER