

# PROJECT TYPICAL DETAILS

**WETHERILL ENGINEERING**  
 1223 Jones Franklin Rd.  
 Raleigh, N.C. 27606  
 License No. F-0377  
 Bus: 919 851 8077  
 Fax: 919 851 8107

TRANSPORTATION PLANNING/DESIGN - BRIDGE/STRUCTURE DESIGN  
 CIVIL/SITE DESIGN - GIS/GPS - SURVEY/SUE - UTILITIES - CONSTRUCTION OBSERVATION

PROJECT REFERENCE NO. HB-0002  
 SHEET NO. UC-3B

DESIGNED BY: PKP  
 DRAWN BY: TWR  
 CHECKED BY: PKP  
 APPROVED BY: SLK



REVISED:

NORTH CAROLINA DEPARTMENT OF TRANSPORTATION  
 UTILITIES ENGINEERING SEC. PHONE: (919) 707-6690 FAX: (919) 250-4151




7/6/2024  
 SEAL 10773  
 G. WETHERILL

UTILITY CONSTRUCTION PLANS ONLY

**DOCUMENT NOT CONSIDERED FINAL UNLESS ALL SIGNATURES COMPLETED**

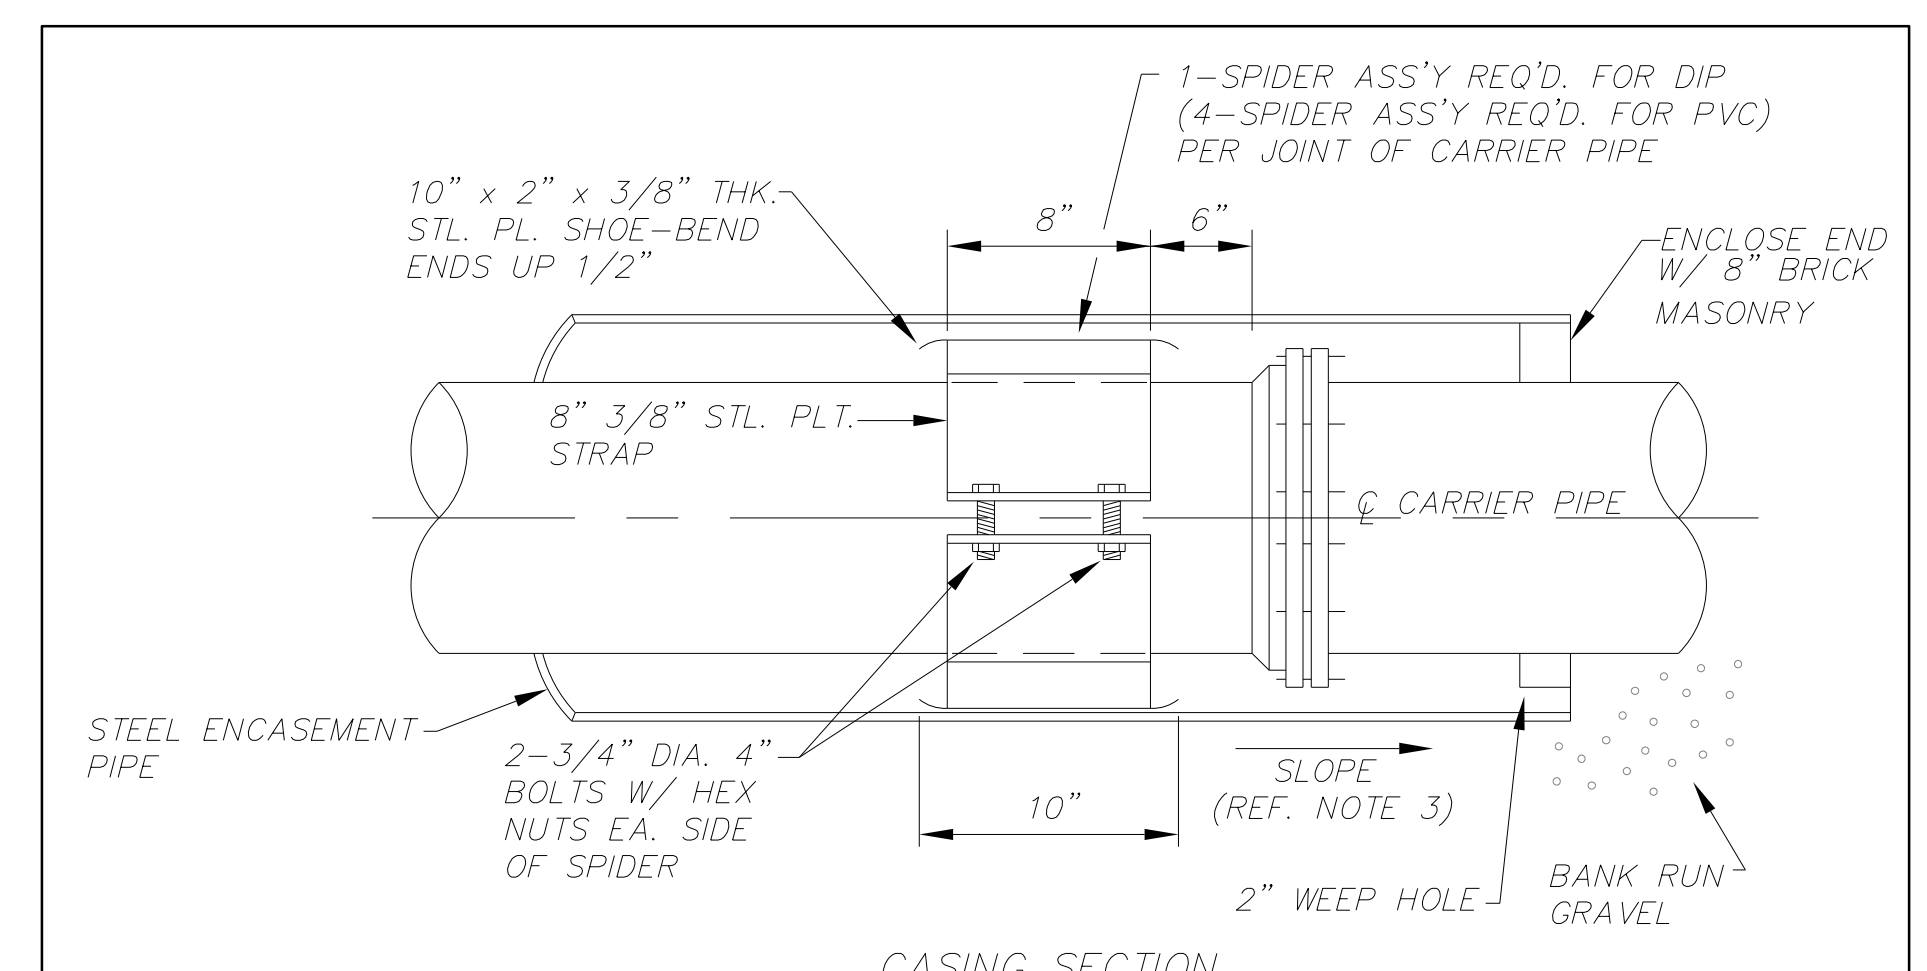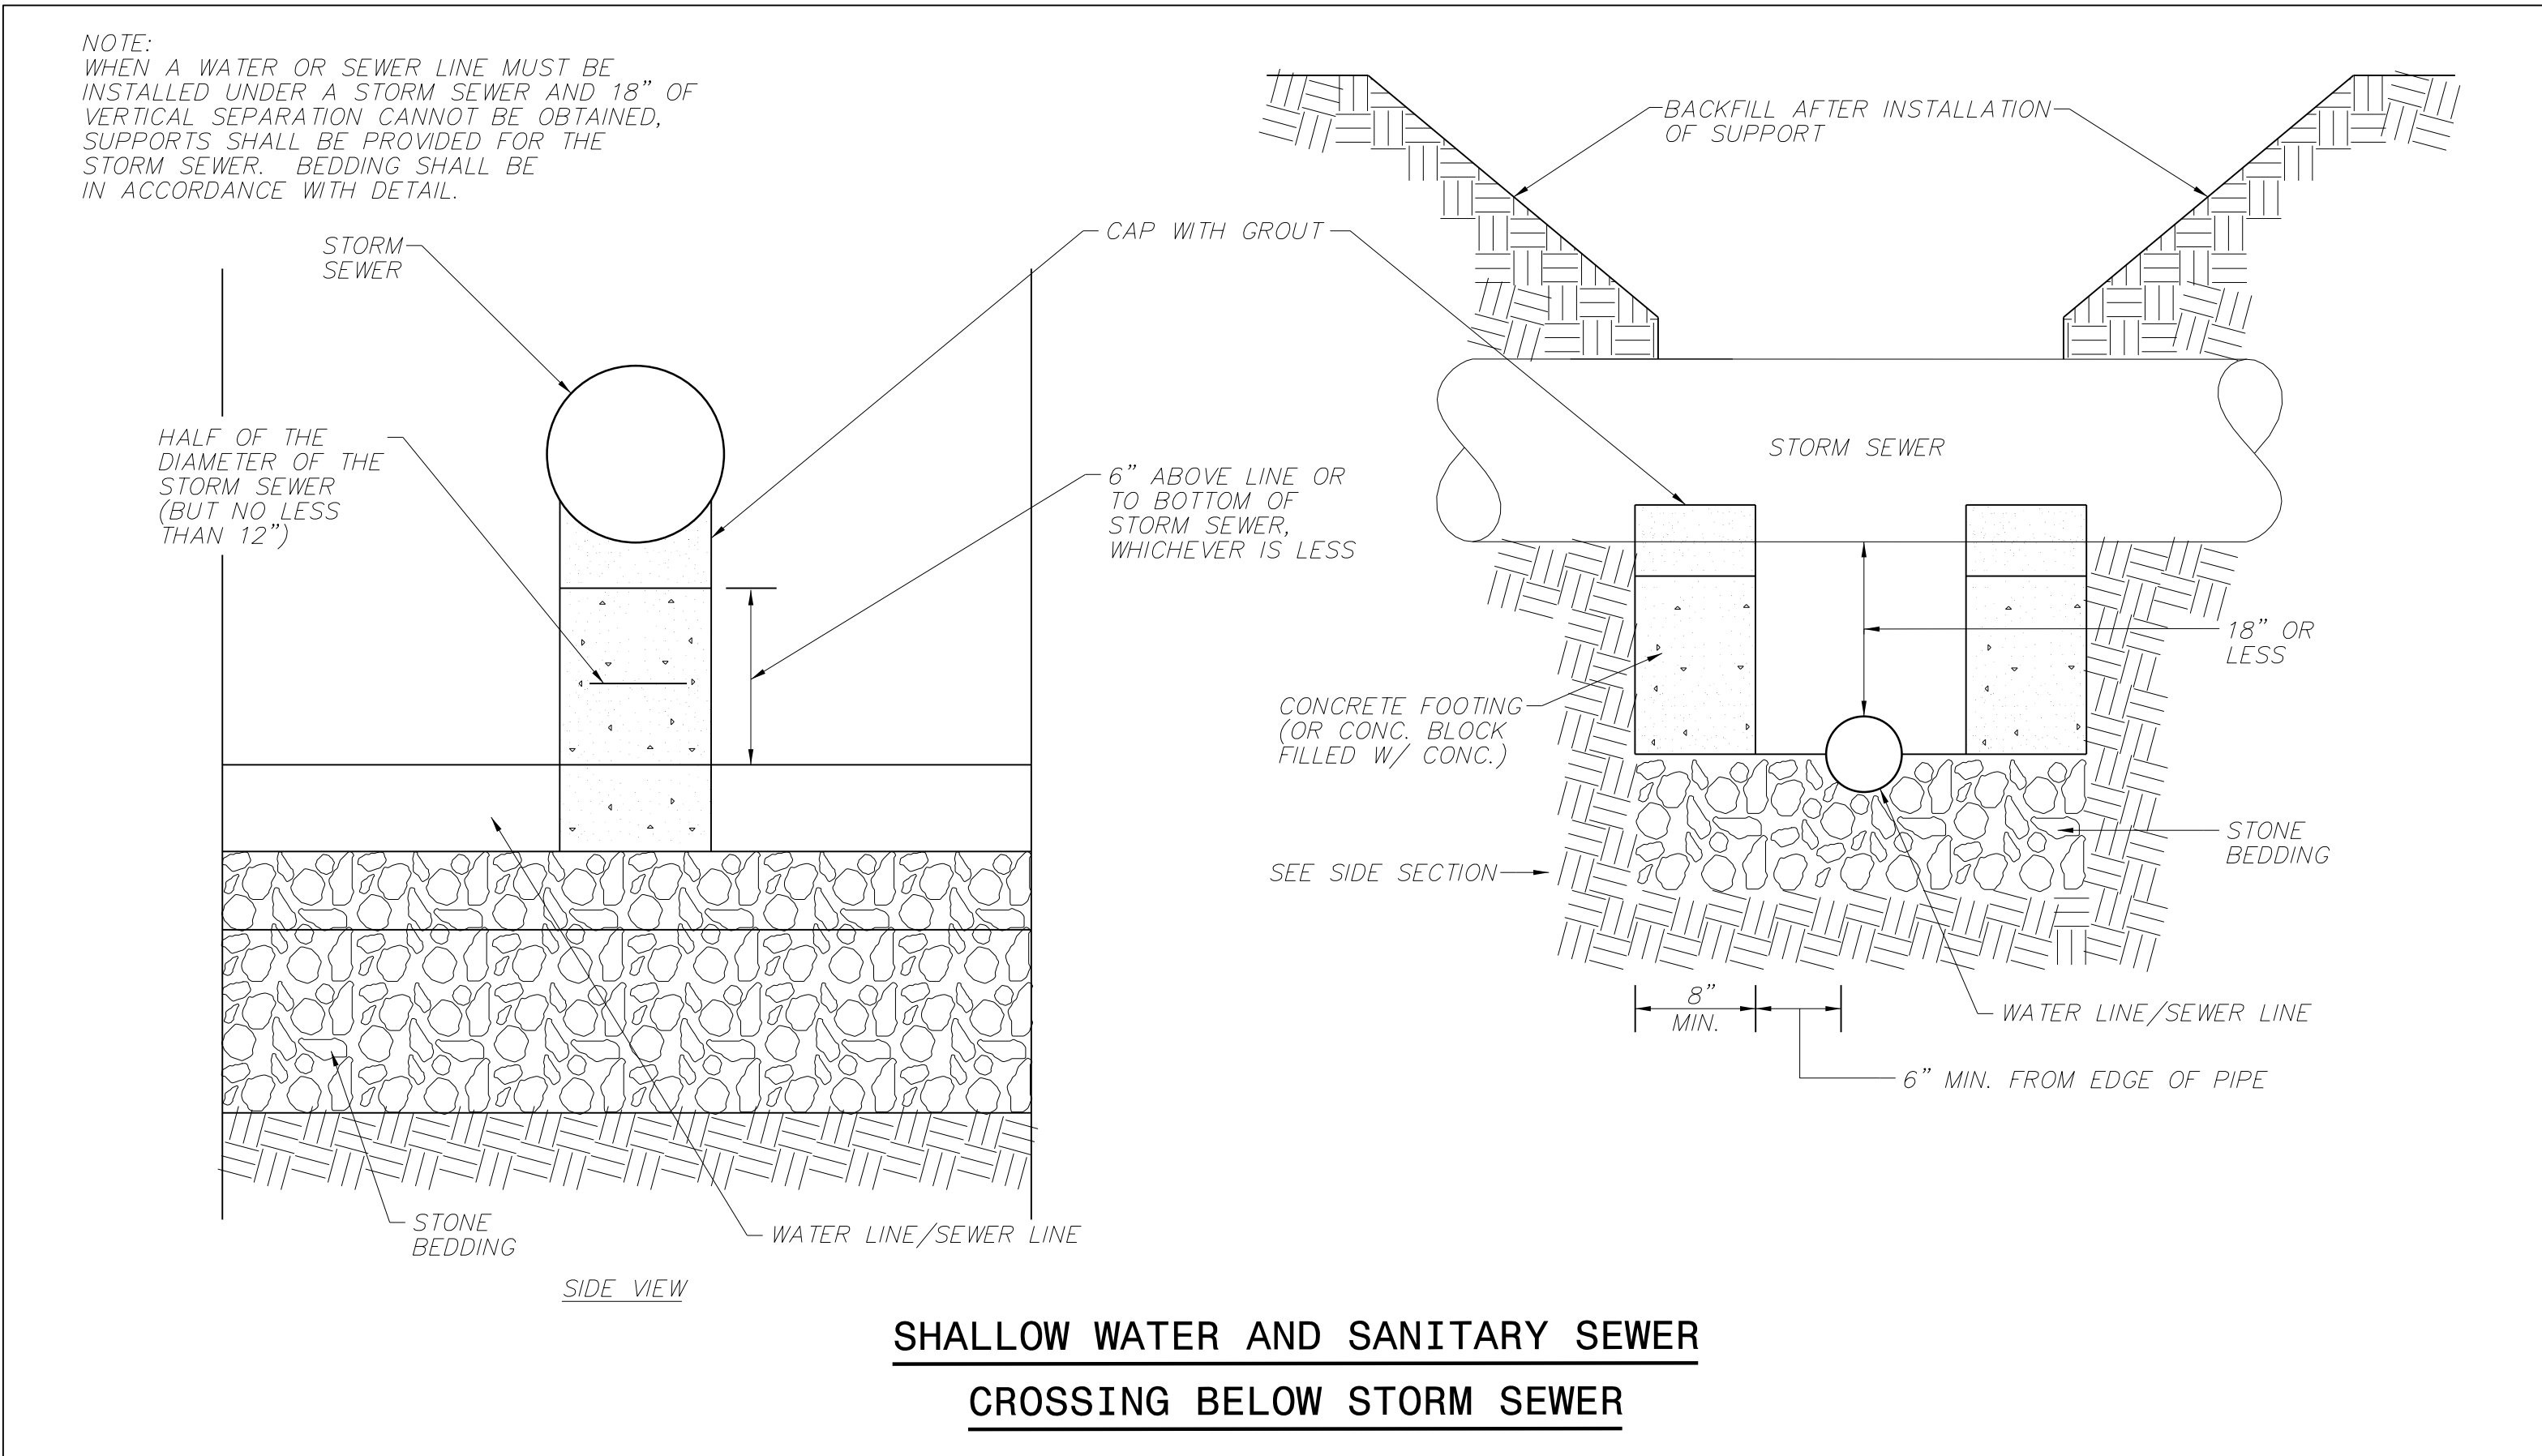

NOTE  
 -ENTIRE SPIDER ASSEMBLY TO BE BITUMINOUS COATED AFTER FABRICATION  
 -FIELD MODIFY AS REQUIRED TO PROVIDE DESIGN SLOPE IN CARRIER PIPE  
 -STEEL ENCASUREMENT TO BE INSTALLED IN ACCORDANCE WITH DESIGN PLANS.  
 ALL REVISIONS OR MODIFICATIONS ARE SUBJECT TO APPROVAL.

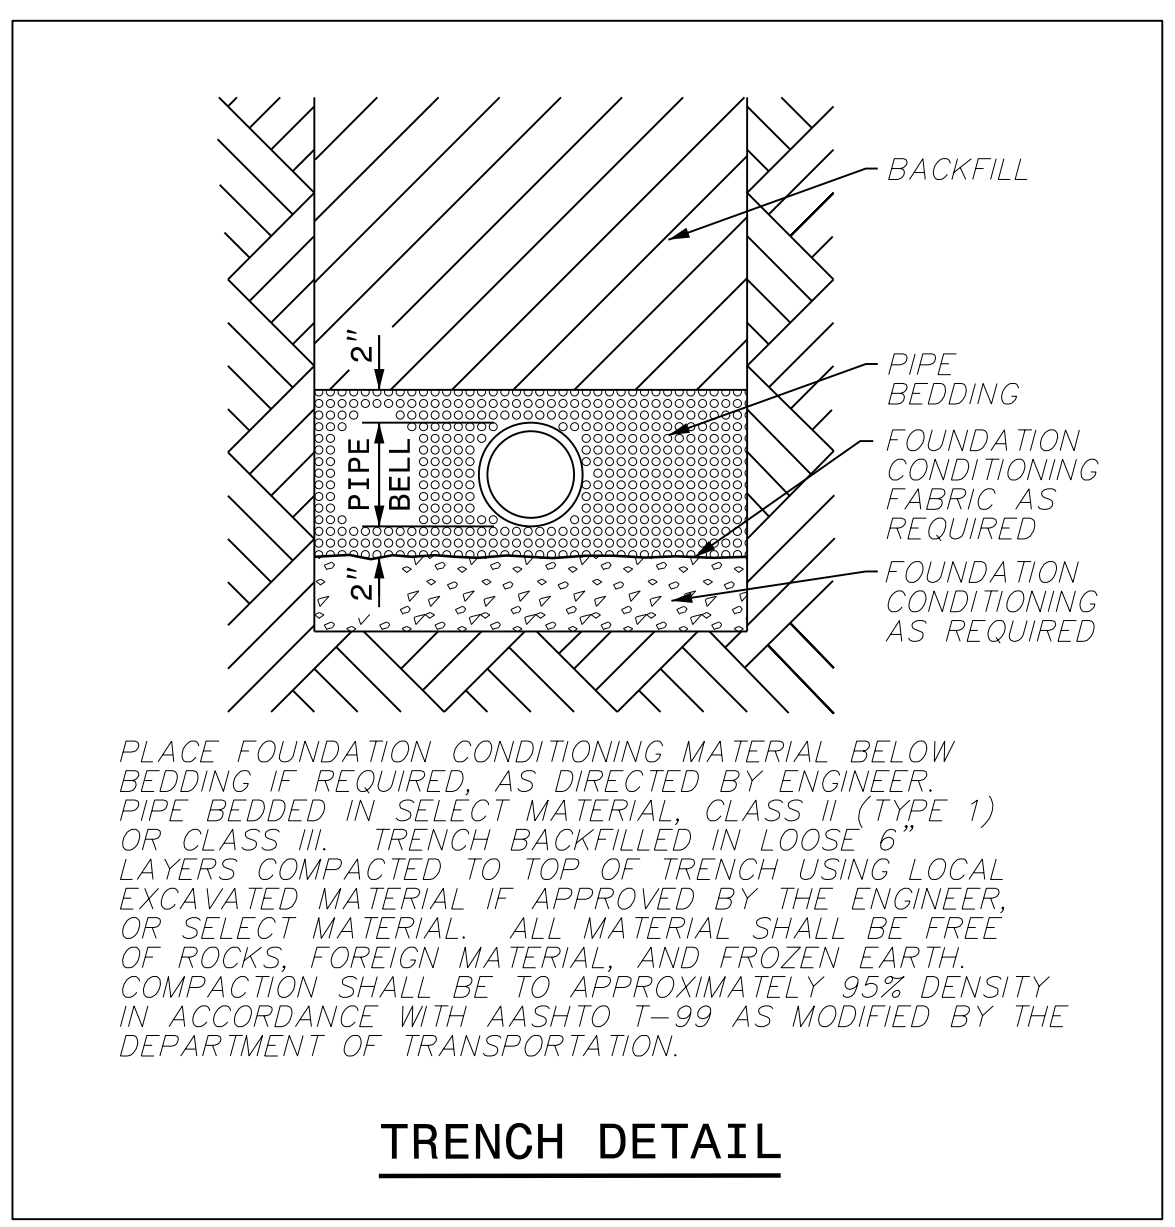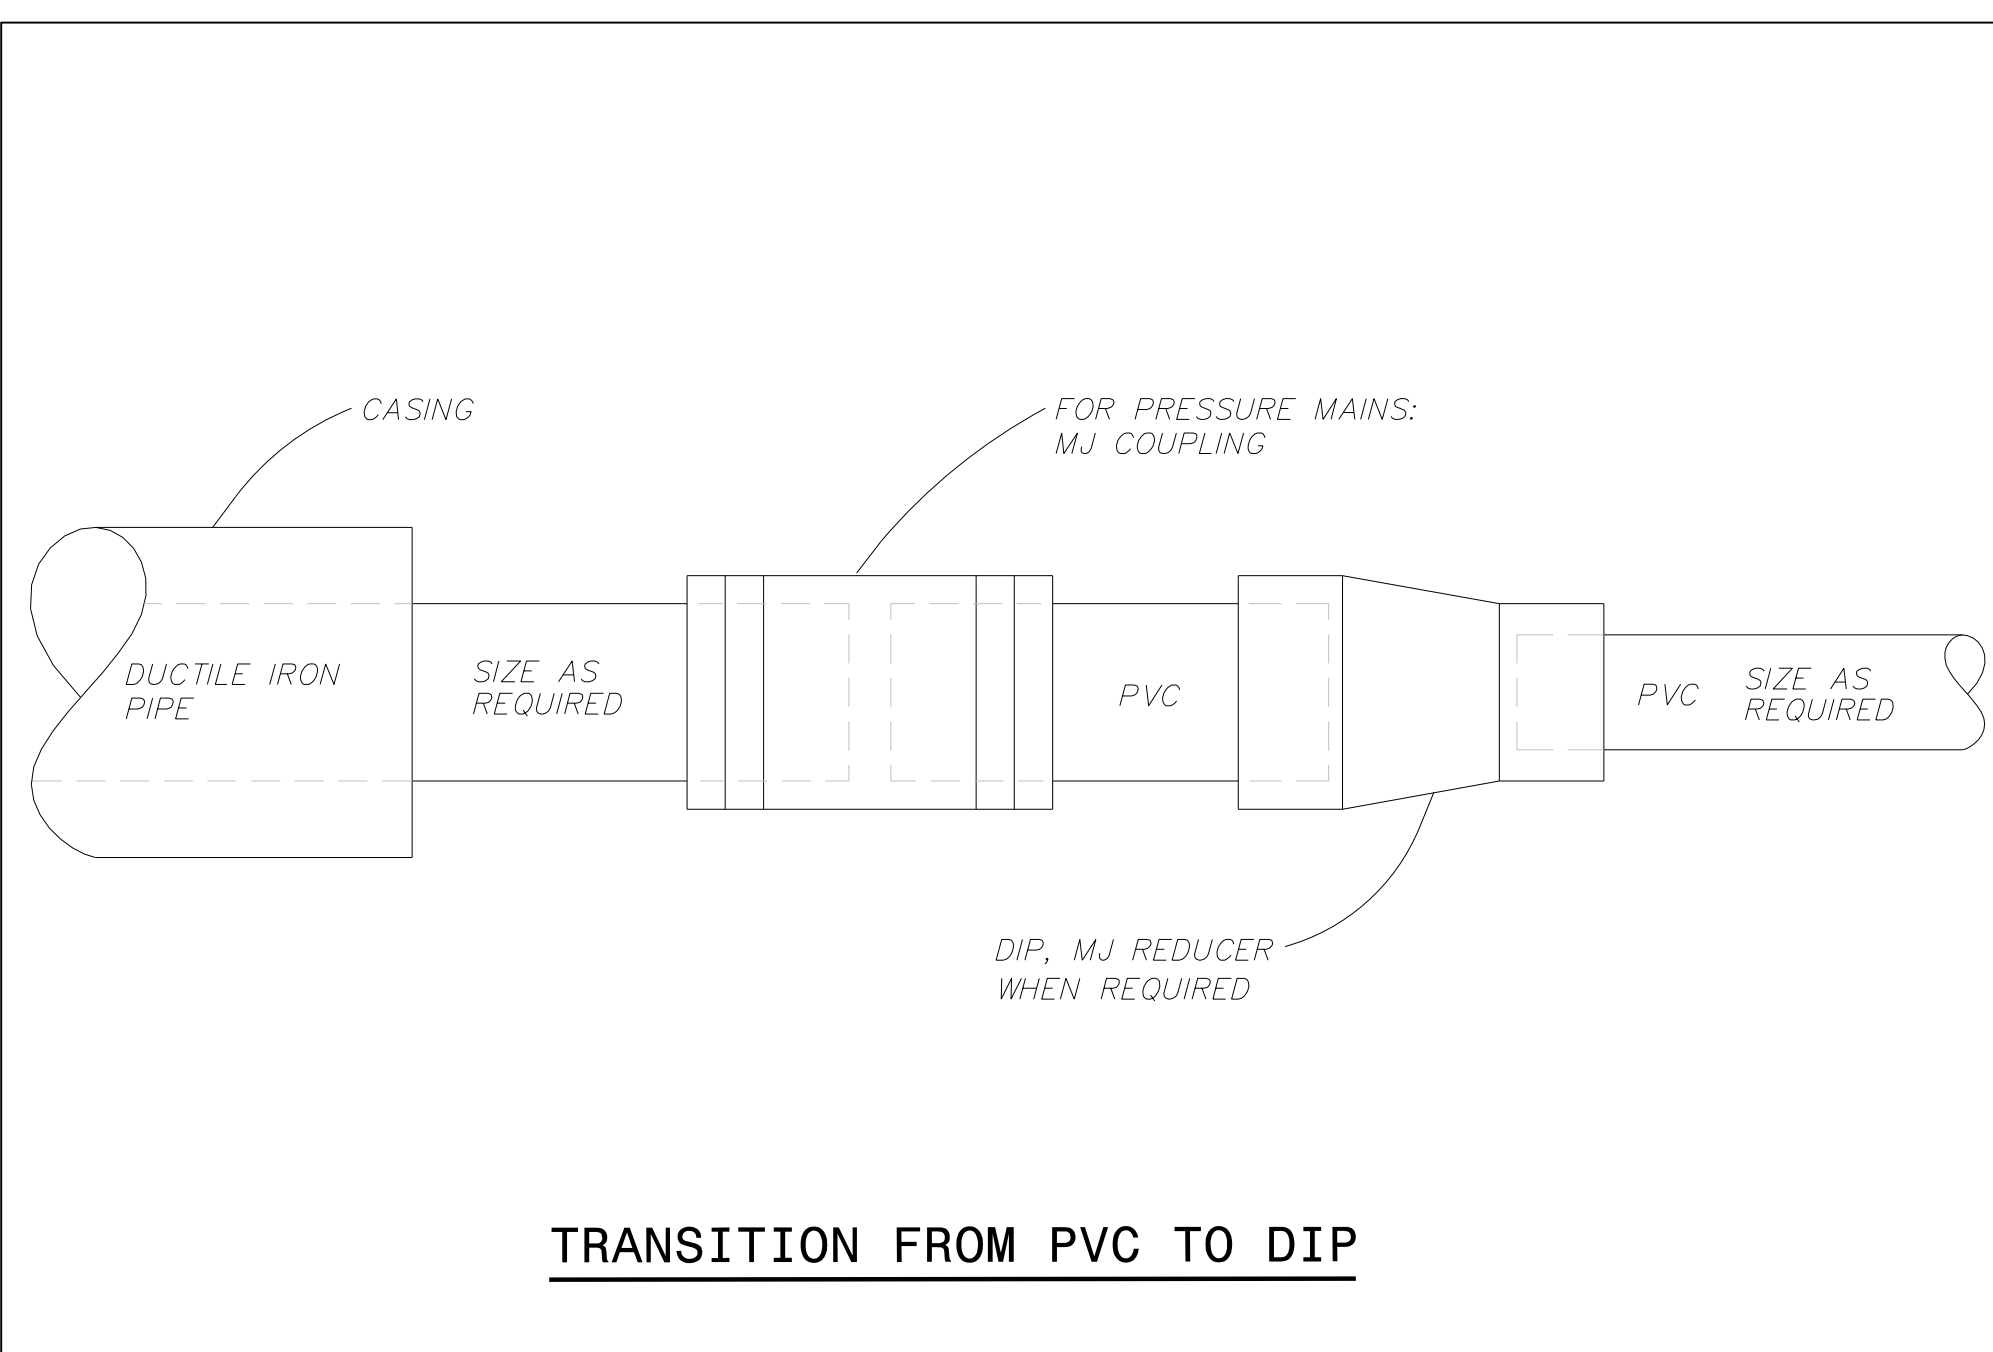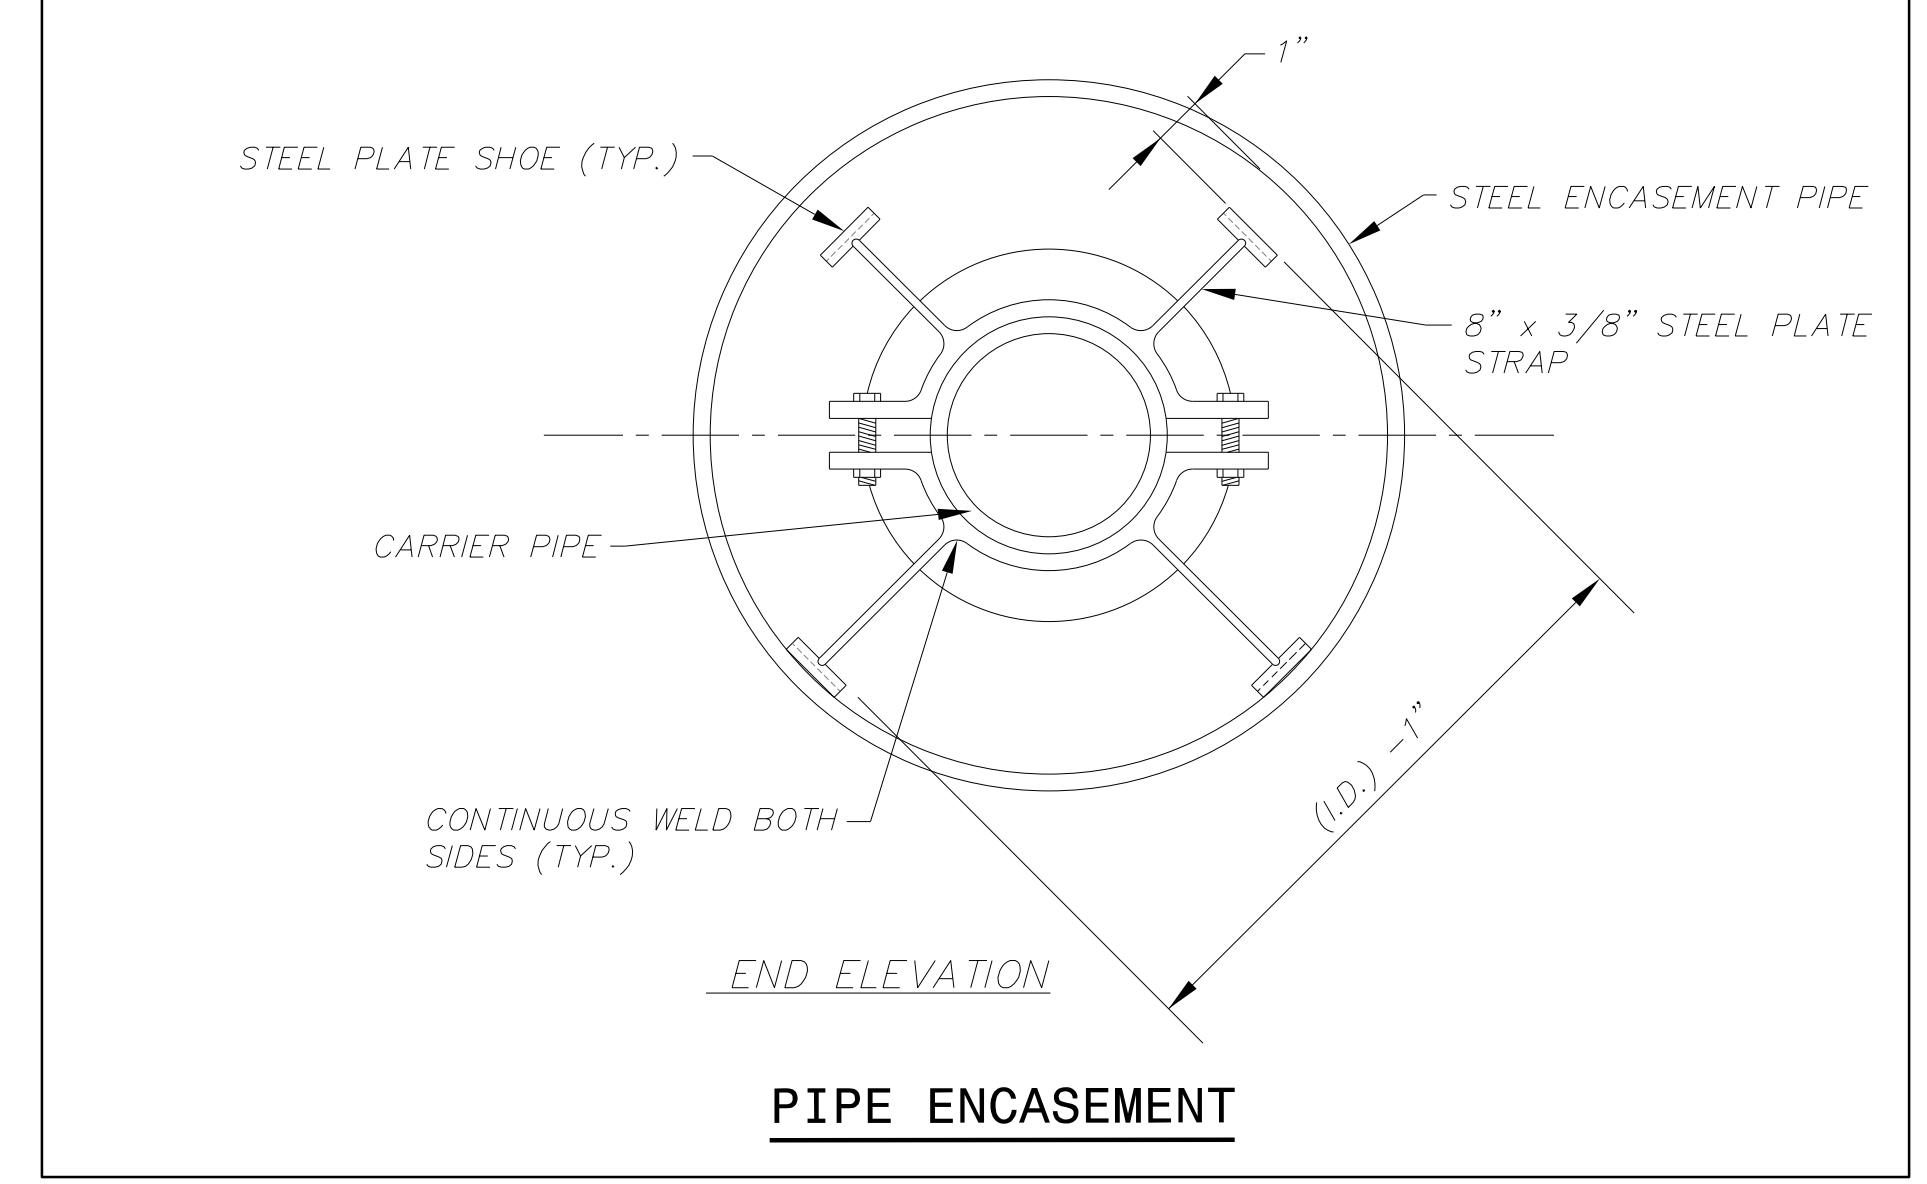

REVISIONS