


8/17/99

WETHERILL ENGINEERING
 1223 Jones Franklin Rd.
 Raleigh, N.C. 27606
 License No. F-0377
 Bus: 919 851 8077
 Fax: 919 851 8107









TRANSPORTATION PLANNING/DESIGN - BRIDGE/STRUCTURE DESIGN
 CIVIL/SITE DESIGN - GIS/GPS - SURVEY/SUE - UTILITIES - CONSTRUCTION OBSERVATION

PROJECT REFERENCE NO.	HB-0002	SHEET NO.	UC-3D
DESIGNED BY:	PKP	DATE	8/6/2024
DRAWN BY:	TWR		
CHECKED BY:	PKP		
APPROVED BY:	SLK		
REVISED:			
NORTH CAROLINA DEPARTMENT OF TRANSPORTATION		UTILITY CONSTRUCTION PLANS ONLY	
UTILITIES ENGINEERING SEC. PHONE: (919) 707-6690 FAX: (919) 250-4151			

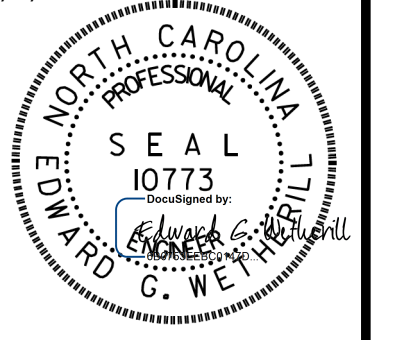

DOCUMENT NOT CONSIDERED FINAL UNLESS ALL SIGNATURES COMPLETED
UTILITY CONSTRUCTION

PROJECT TYPICAL DETAILS

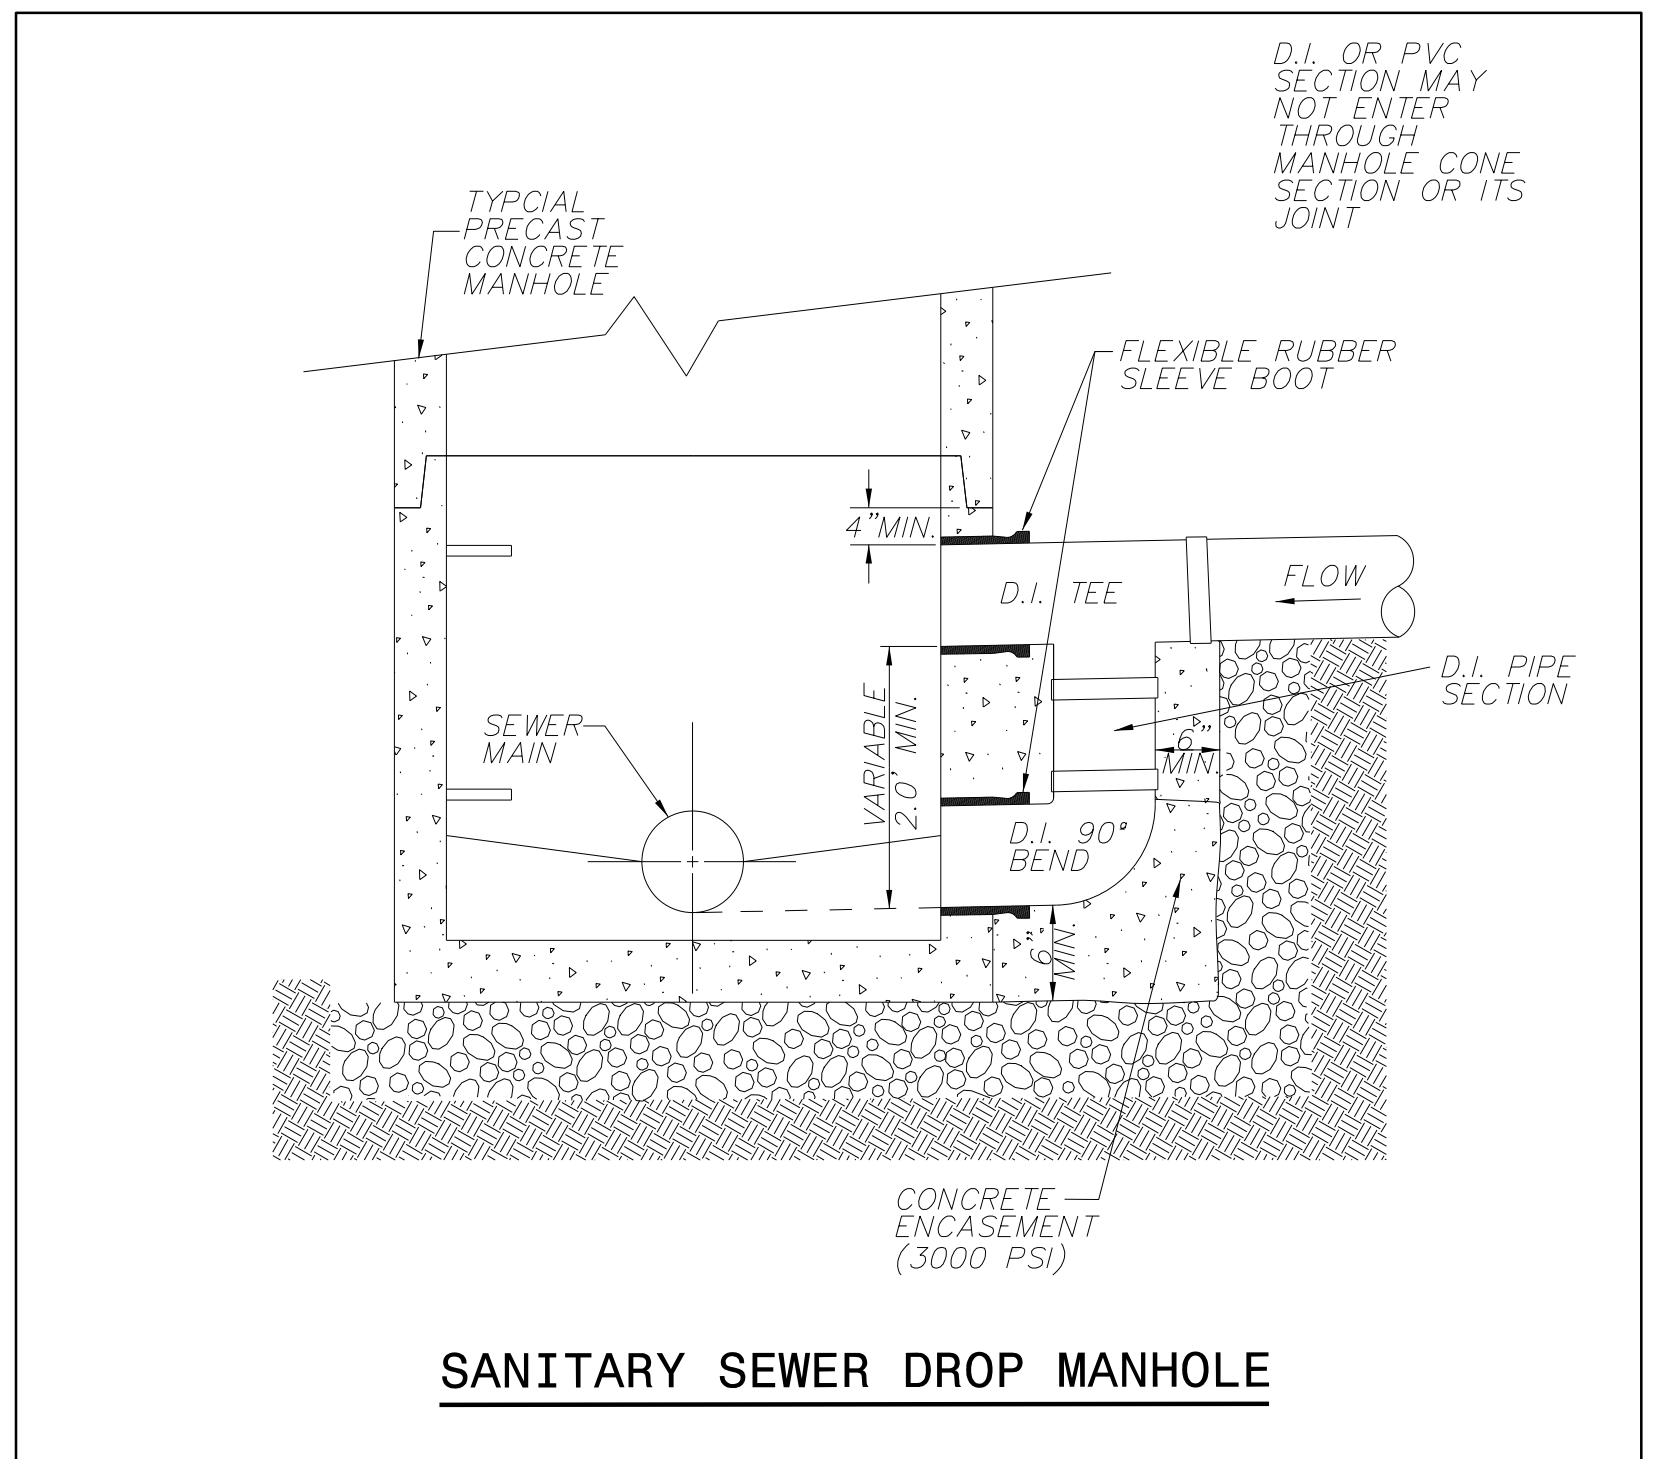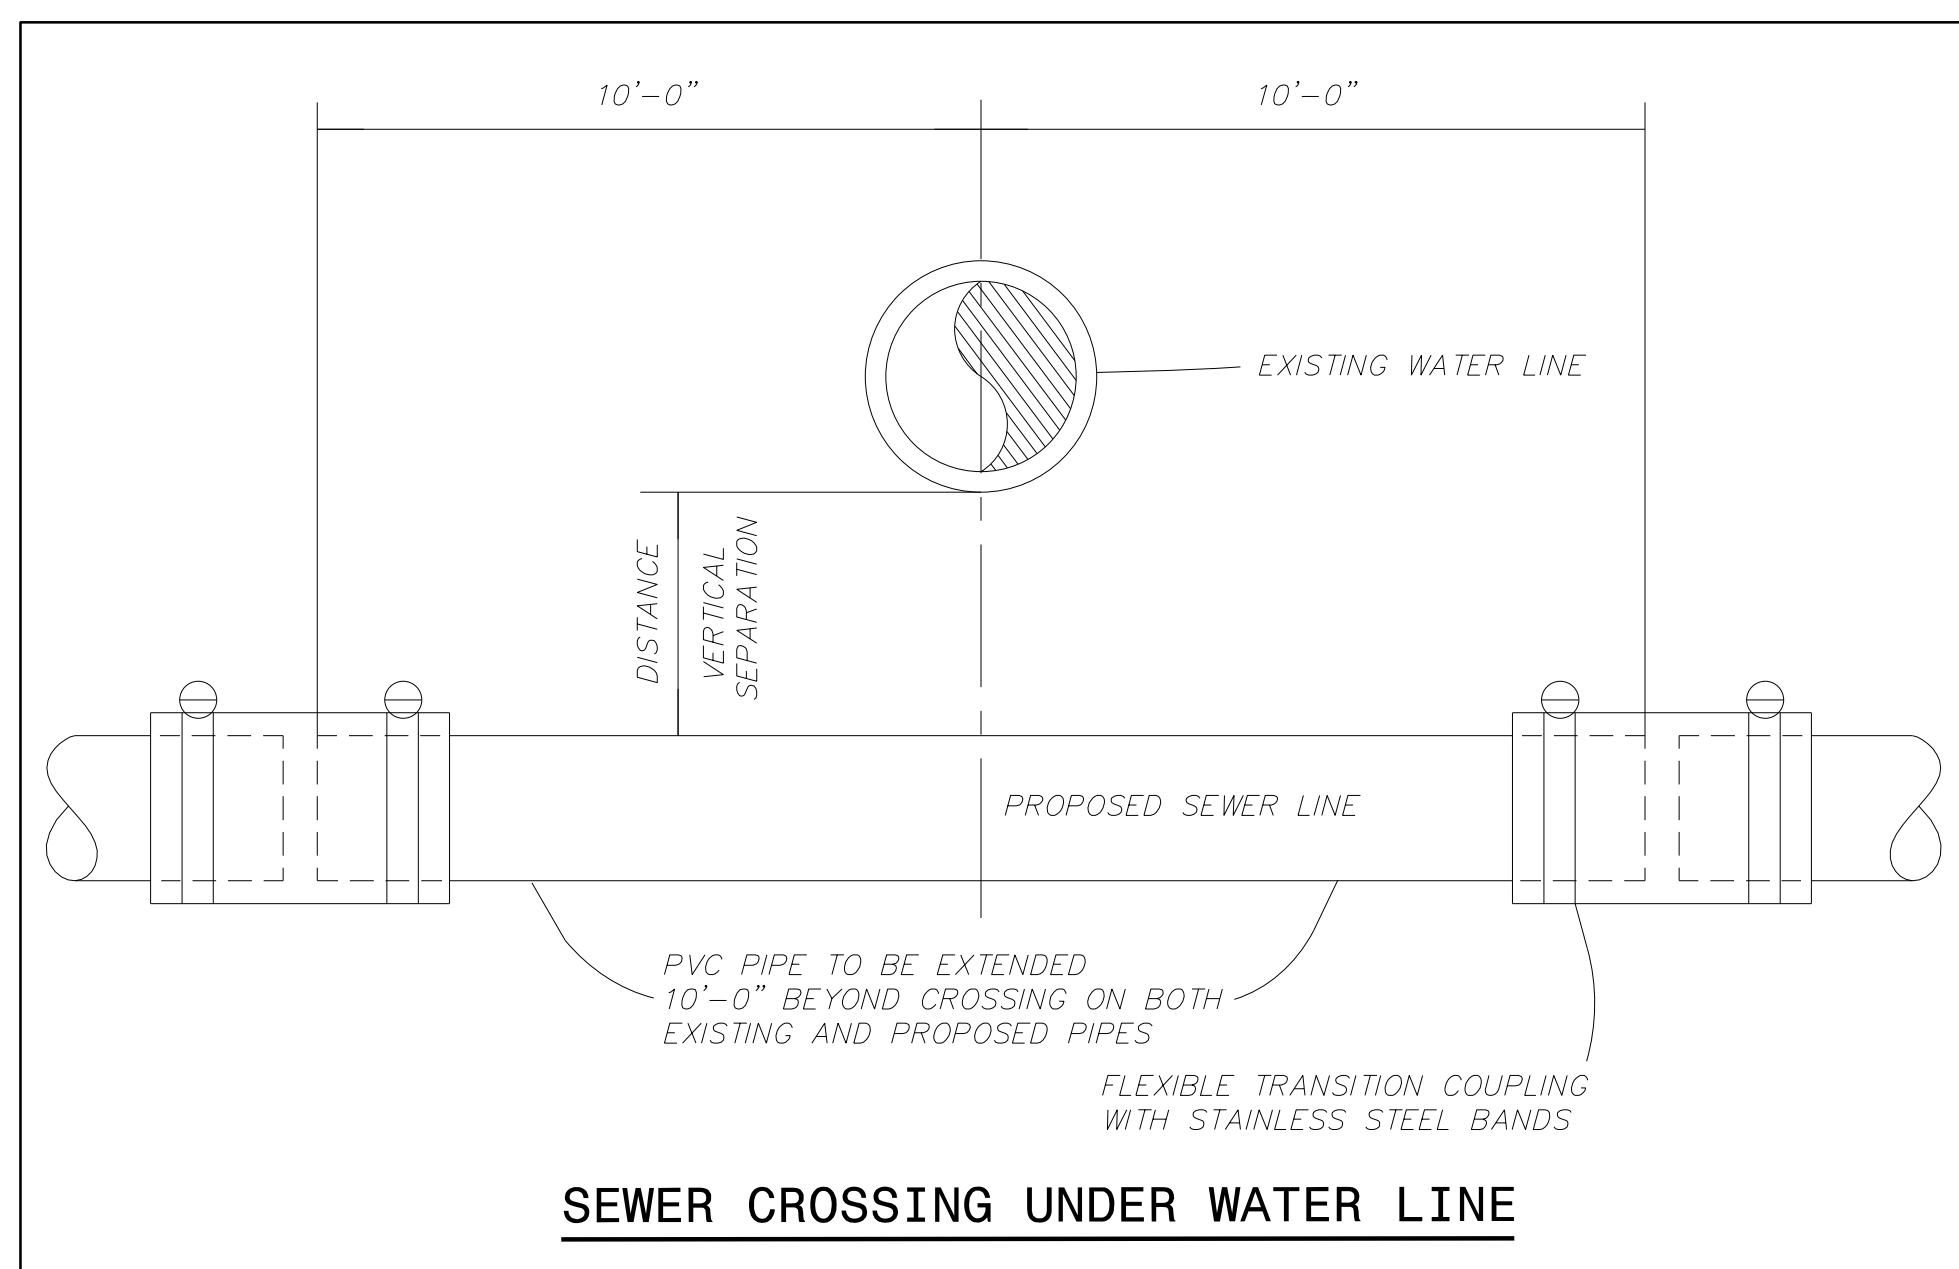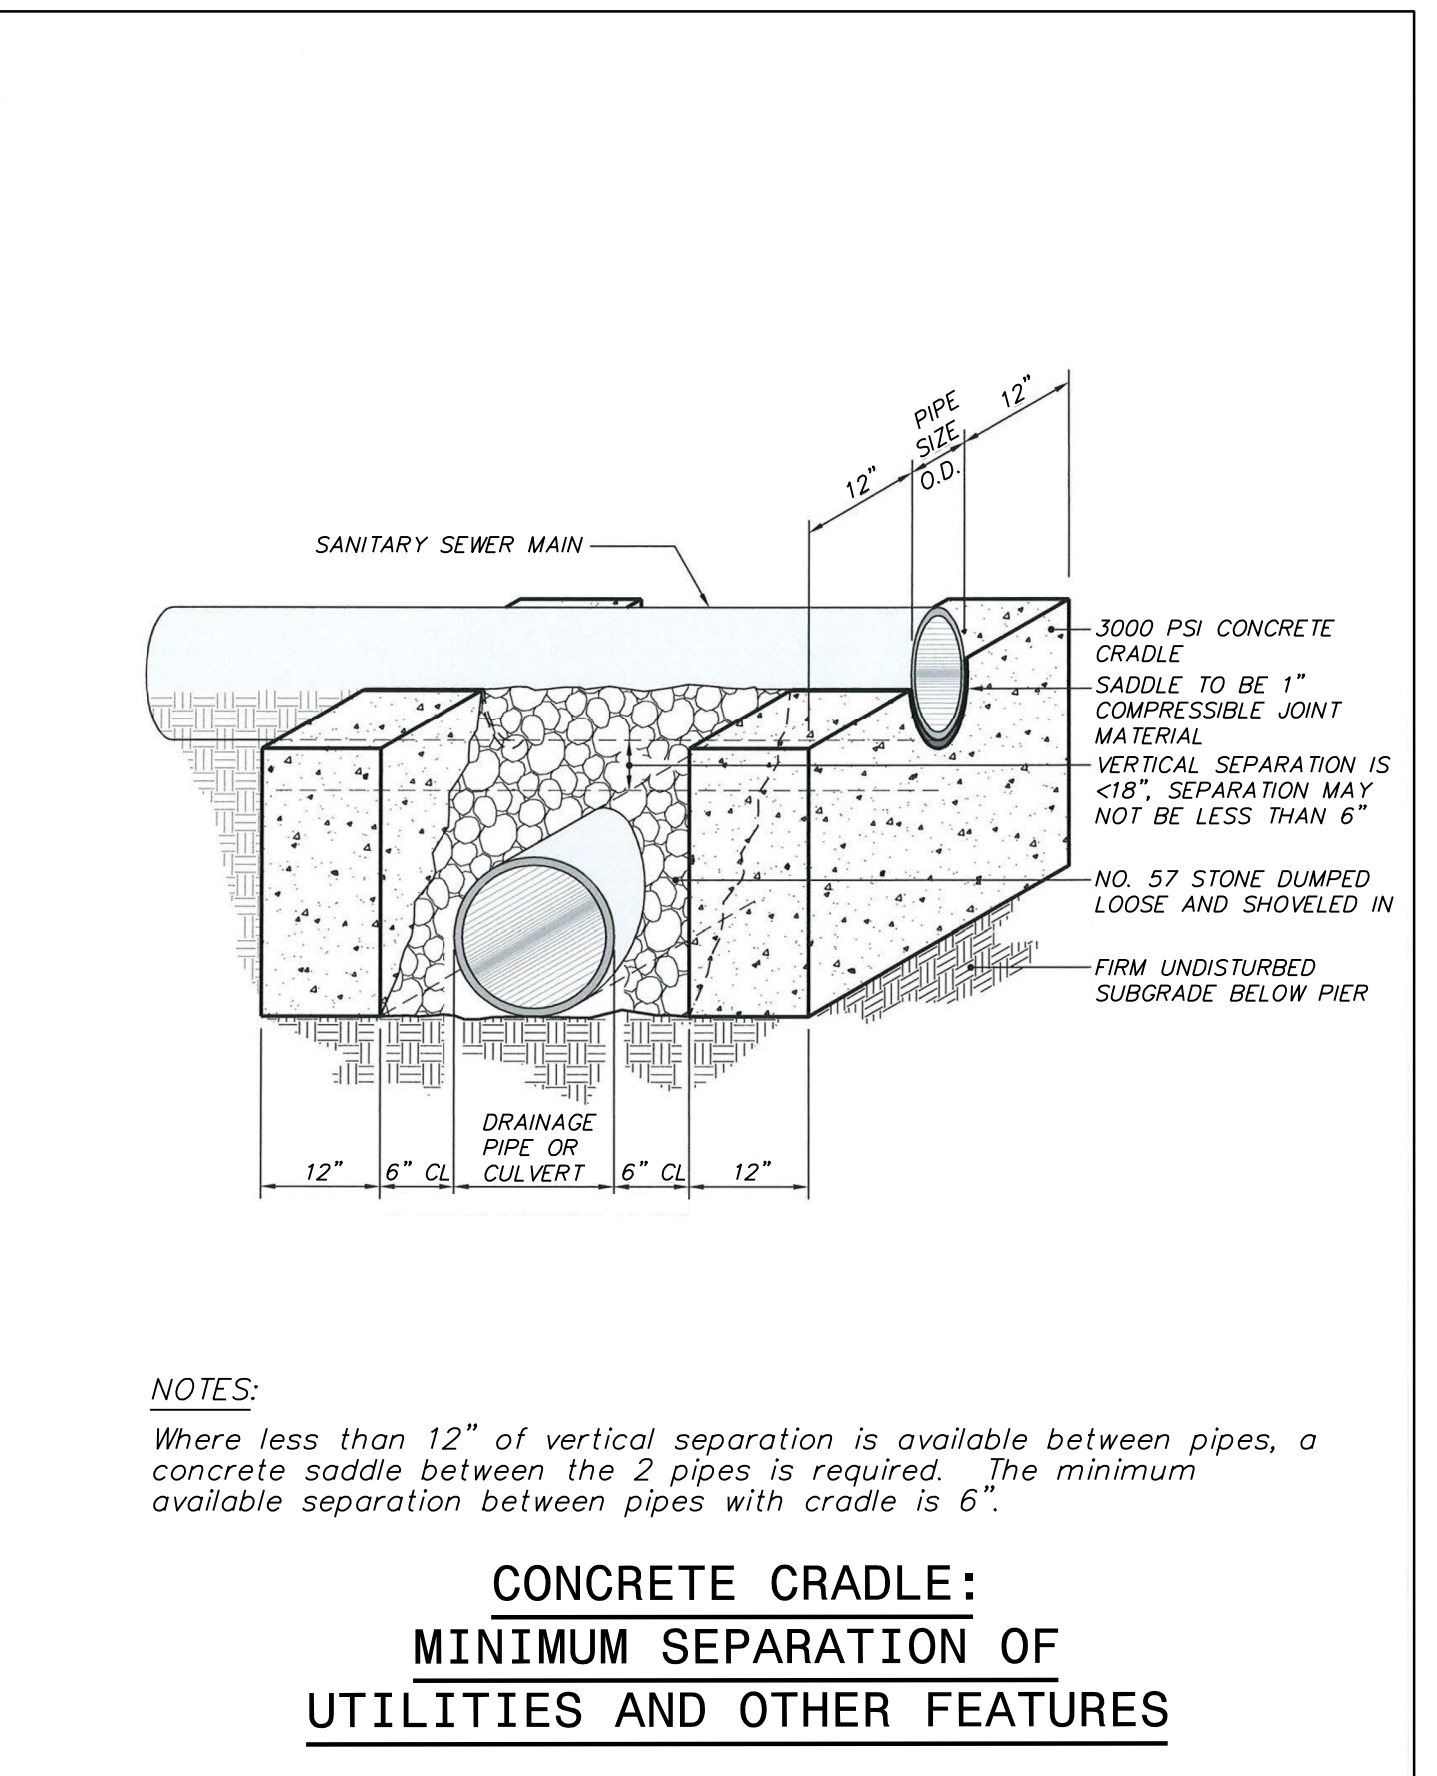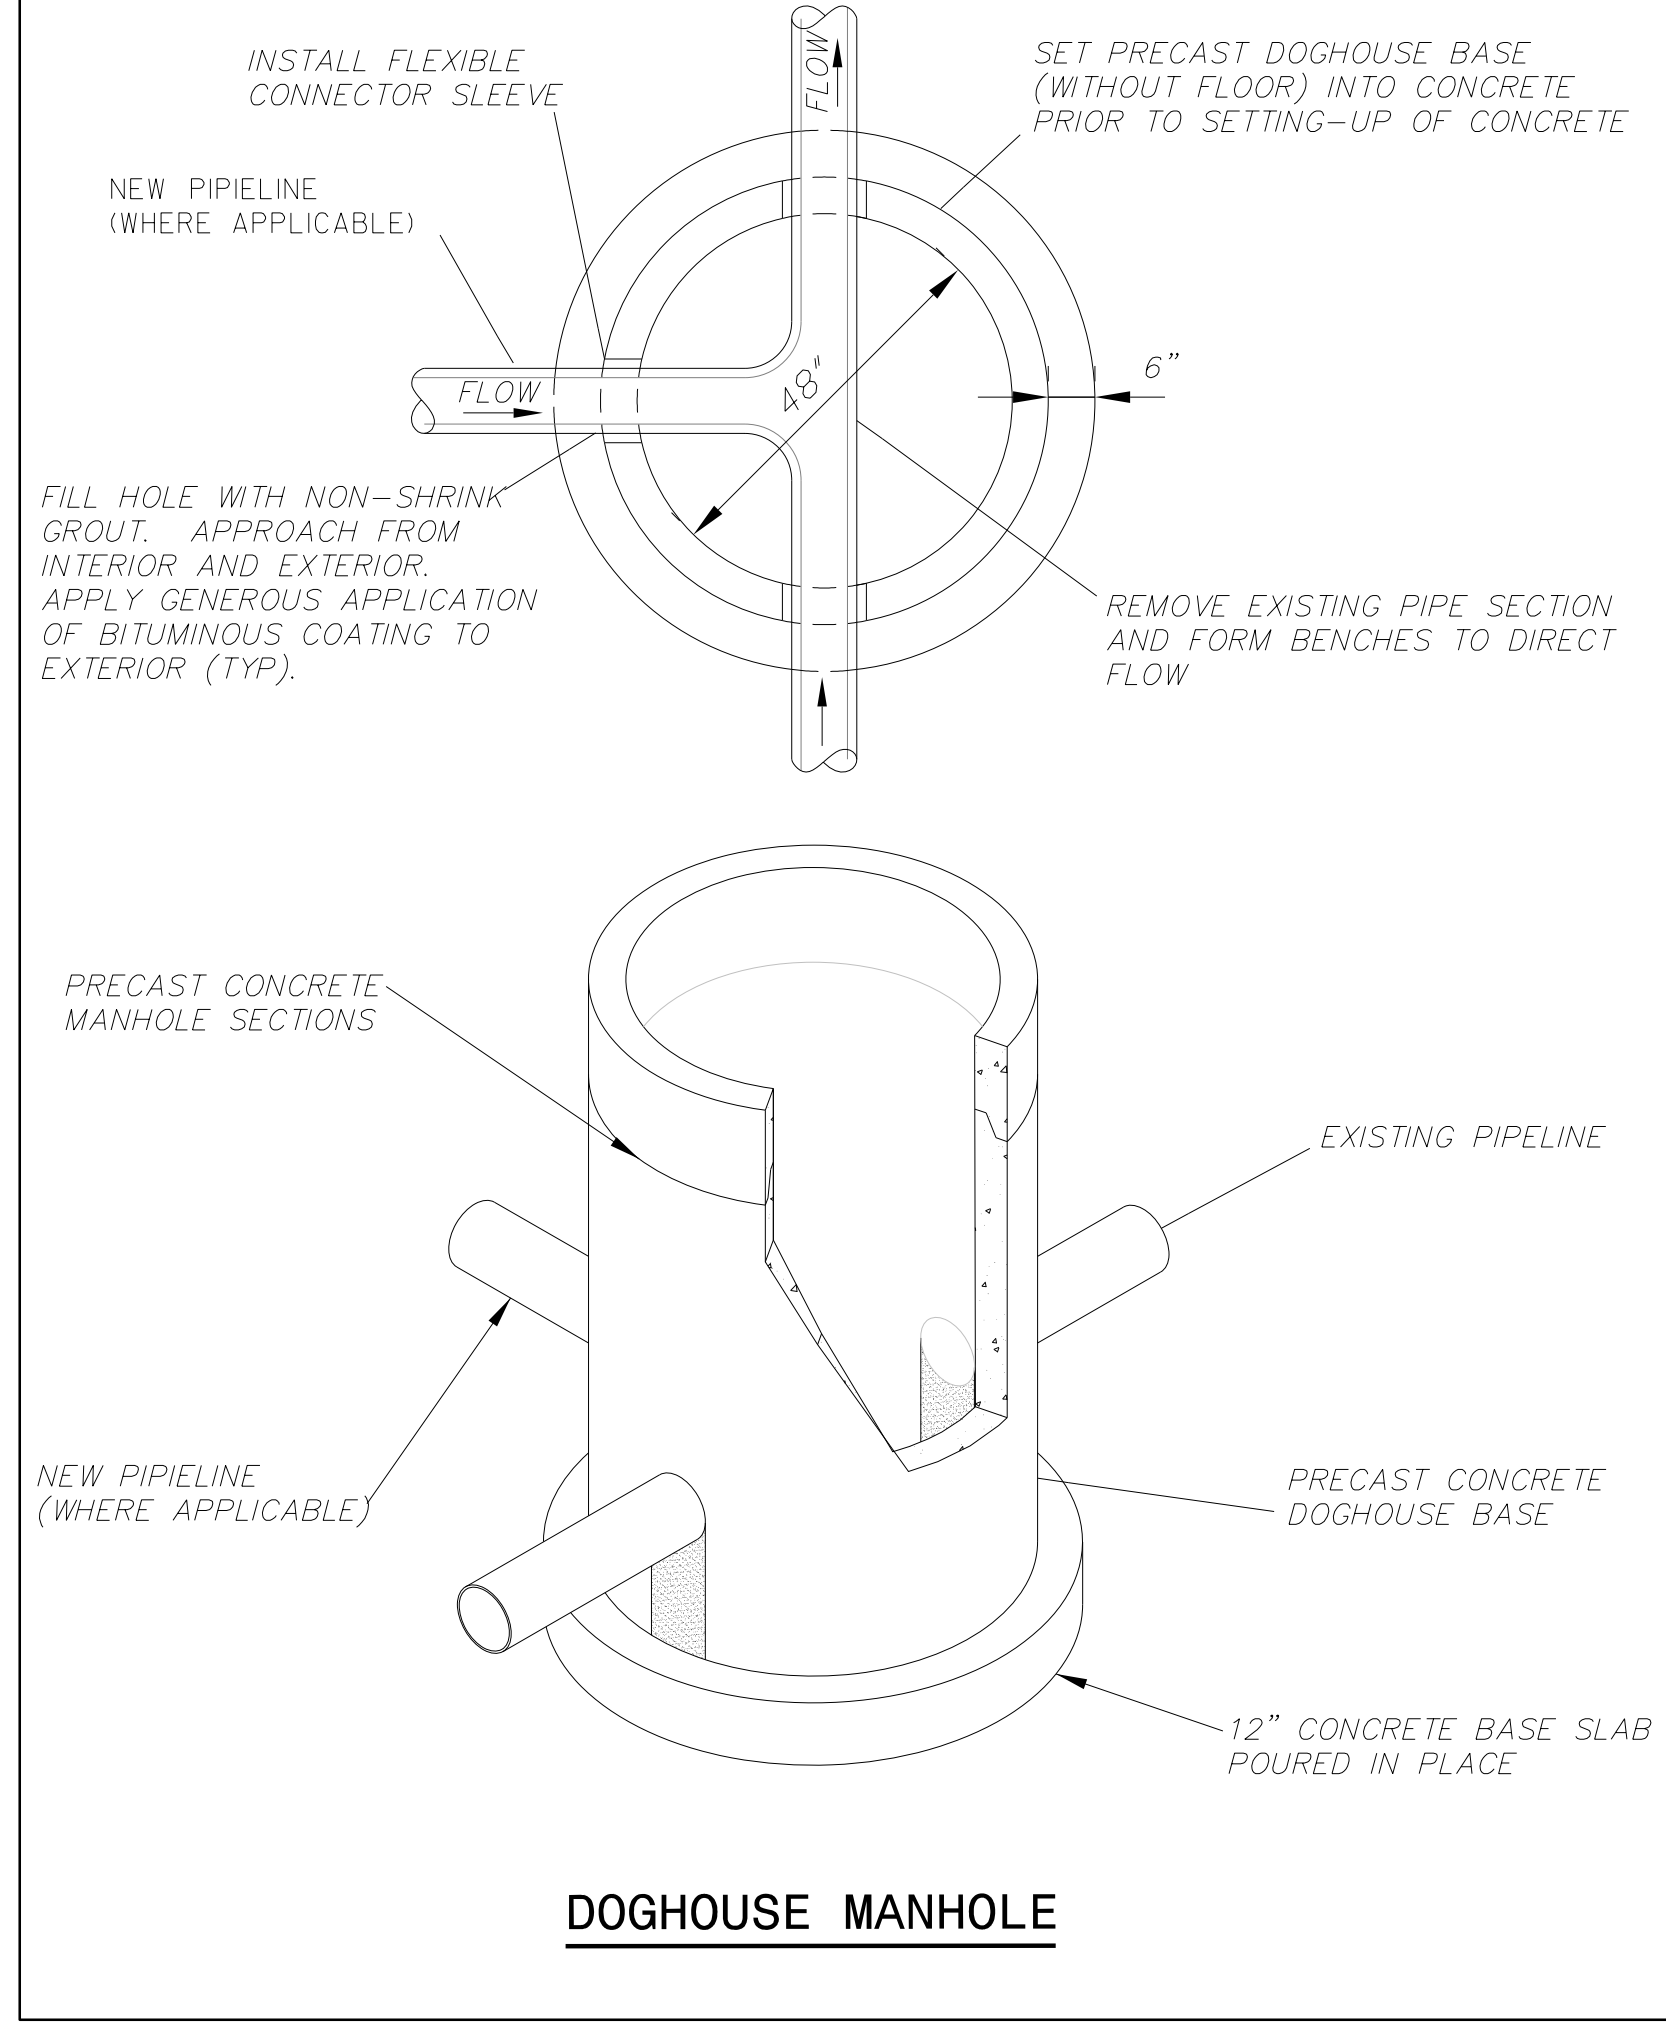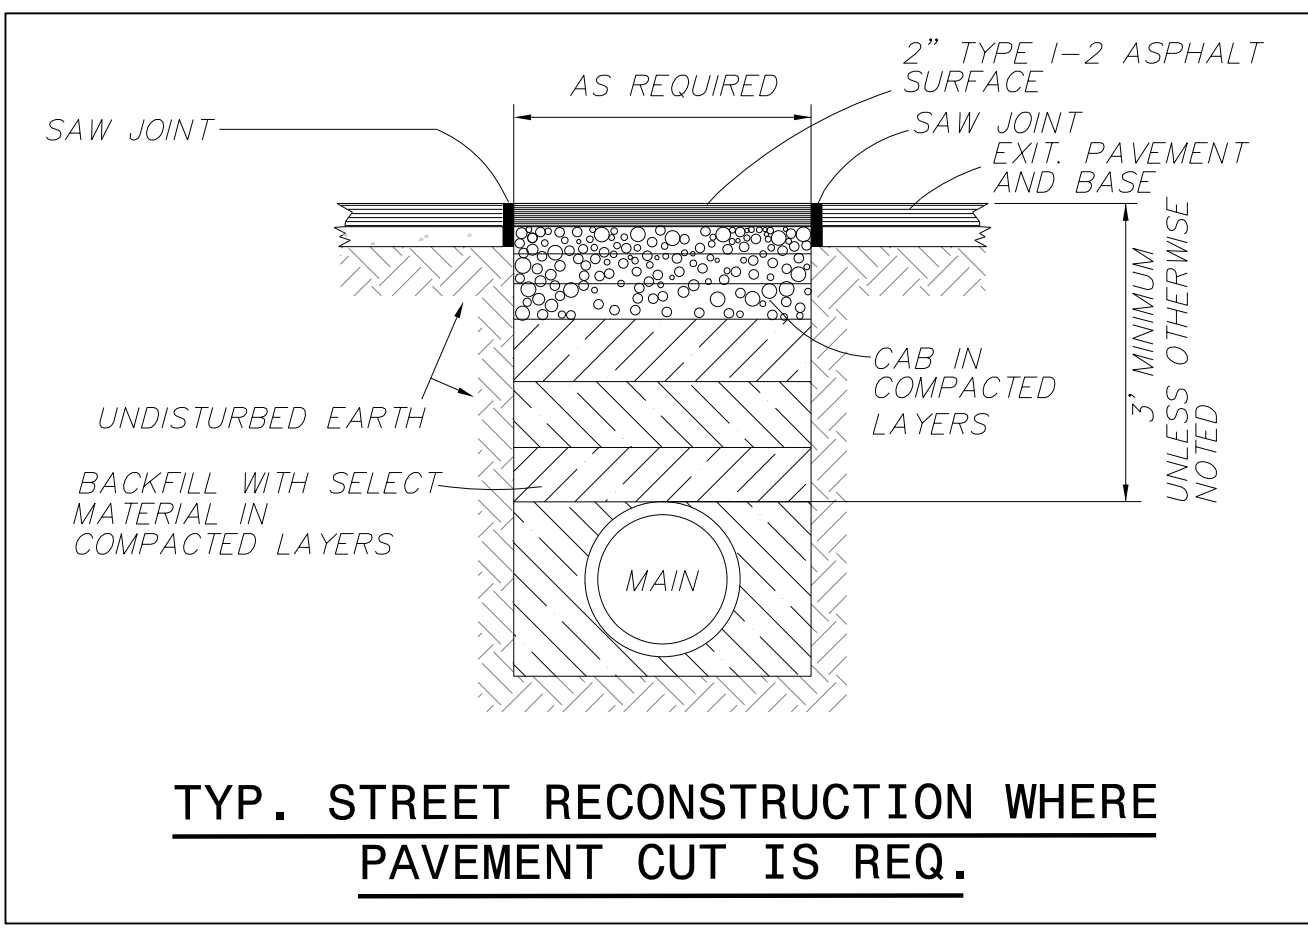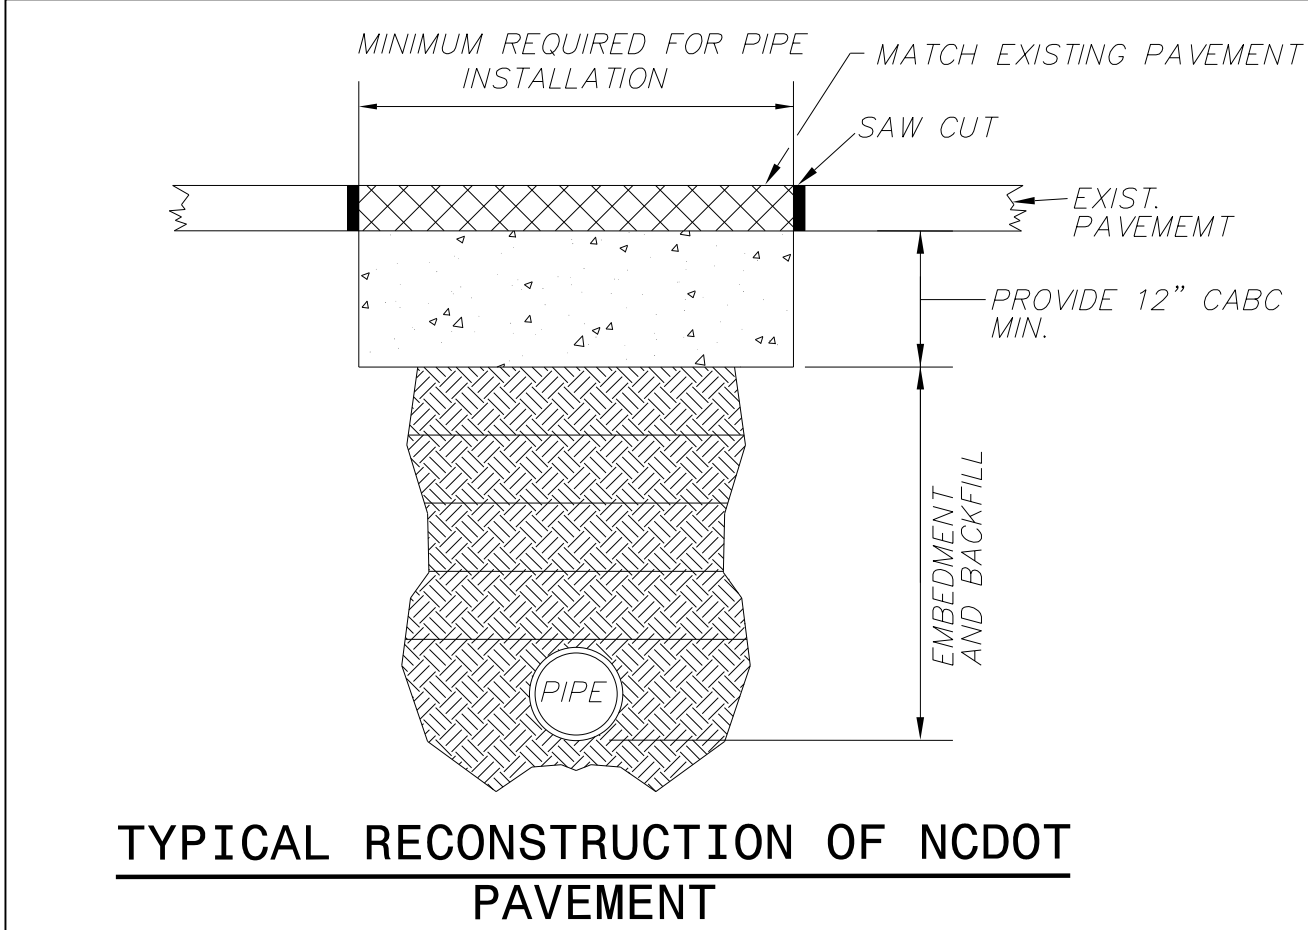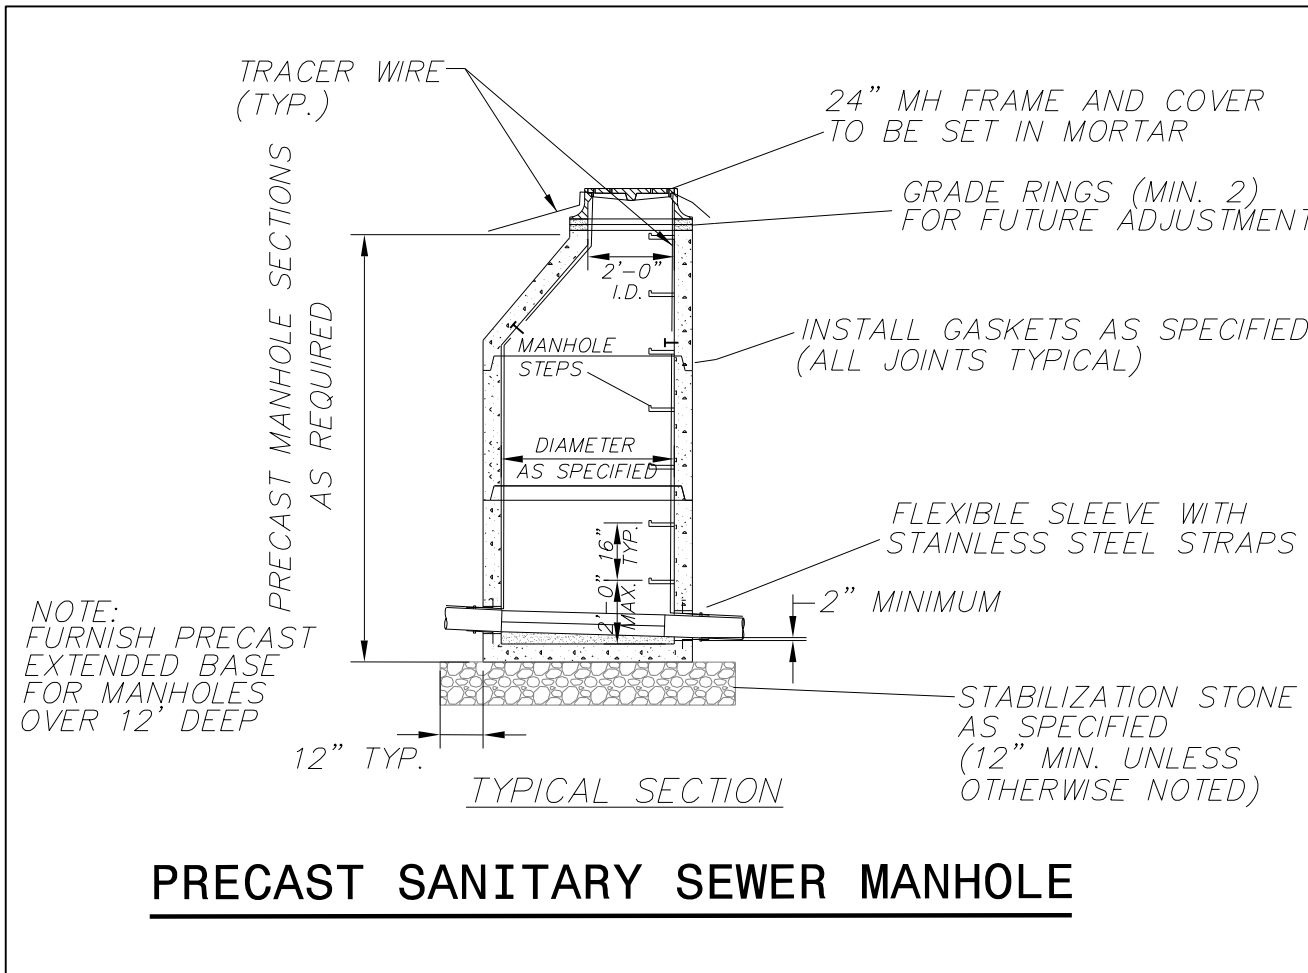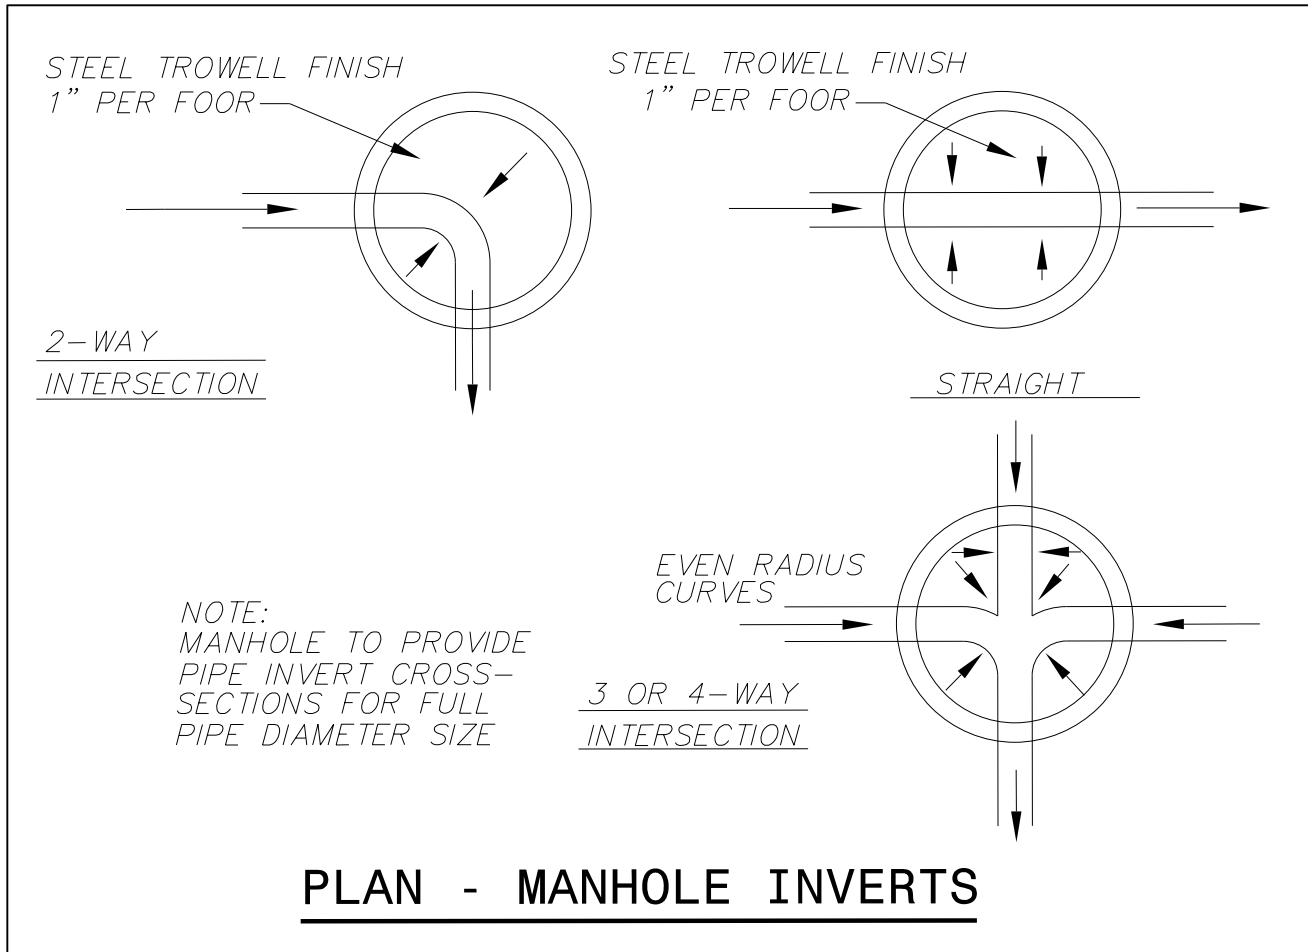

REVISIONS

8/16/2023
 HB0002 ut_UC_notes-details.dgn
 WETHERILL