PROPOSED WATER SYMBOLS

Water Line (Sized as Shown)
11 ¹ ⁄4 Degree Bend
221⁄2 Degree Bend
45 Degree Bend +×
90 Degree Bend +++
Plug
Tee
Cross
Reducer
Gate Valve
Butterfly Valve
Tapping Valve
Line Stop
Line Stop with Bypass
Blow Off
Fire Hydrant 🖓
Relocate Fire Hydrant 🔤
Remove Fire Hydrant REM FH
Water Meter
Relocate Water Meter
Remove Water Meter
Water Pump Station
RPZ Backflow Preventer
DCV Backflow Preventer
Relocate RPZ Backflow Preventer
Relocate DCV Backflow Preventer

PROPOSED SEWER SYMBOLS

Gravity Sewer Line (Sized as Shown)	
Force Main Sewer Line (Sized as Shown)	
Manhole	
(Sized per Note)	
Sewer Pump Station PS(SS)	

REV: 2/1/2012

\$\$\$\$\$\$\$\$Y\$TIME\$\$\$\$\$ \$\$\$\$\$\$\$\$\$\$\$\$\$\$ \$\$\$\$USERNAME\$\$\$\$

STATE OF NORTH CAROLINA DIVISION OF HIGHWAYS

UTILITIES PLAN SHEET SYMBOLS


PROPOSED MISCELLANOUS UTILITIES SYMBOLS

Power Pole	Thrust B
Telephone Pole	Air Rele
Joint Use Pole	Utility
Telephone Pedestal	Concrete
Utility Line by Others (Type as Shown)	Steel Pi
Trenchless Installation	Remove P
Encasement by Open Cut	Plan Not
Encasement	Pay Item

EXISTING UTILITIES SYMBOLS

Power Pole	•
Telephone Pole	-
Joint Use Pole	.
Utility Pole	•
Utility Pole with Base	
H-Frame Pole	••
Power Transmission Line Tower	
Water Manhole	Ŵ
Power Manhole	Ø
Telephone Manhole	\bigcirc
Sanitary Sewer Manhole	•
Hand Hole for Cable	H
Power Transformer	
Telephone Pedestal	T
CATV Pedestal	C
Gas Valve	
Gas Meter	
Located Miscellaneous Utility Object	\odot
Abandoned According to Utility Records	AATUR
End of Information	E.O.I.

*For	Exi
Uti] (Typ Desi (Typ	be ä Lgna

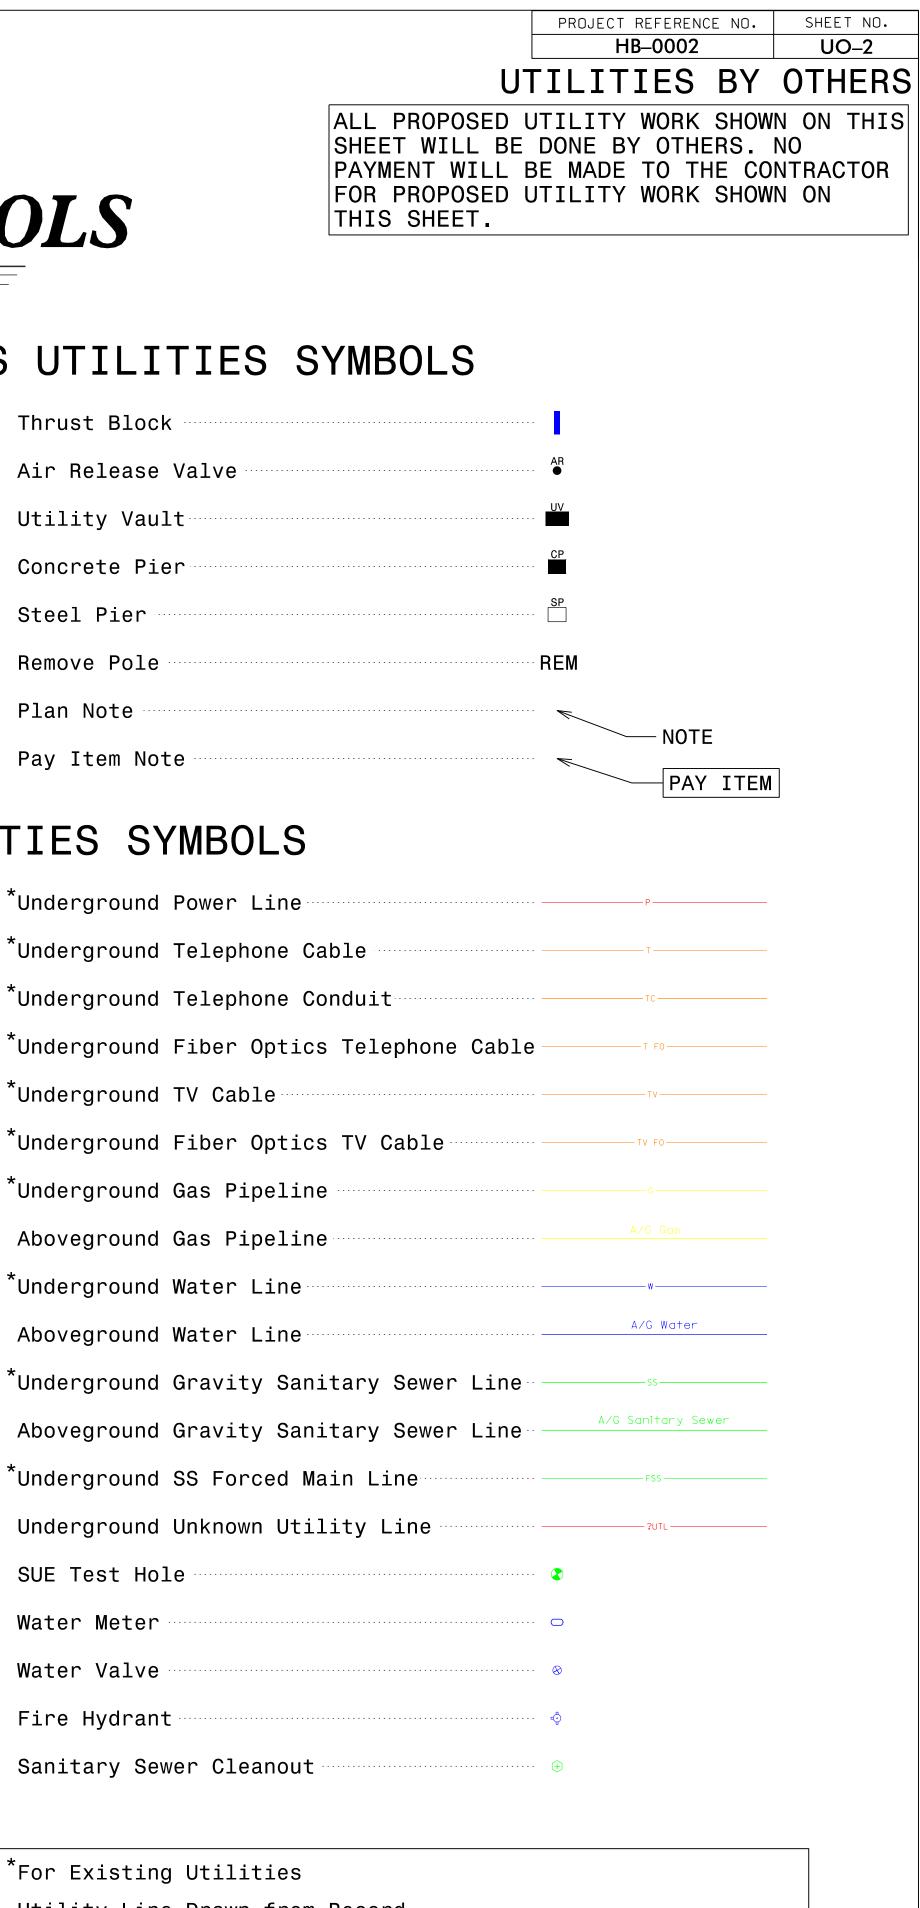

ty Line Drawn from Record as Shown) nated Utility Line as Shown)