
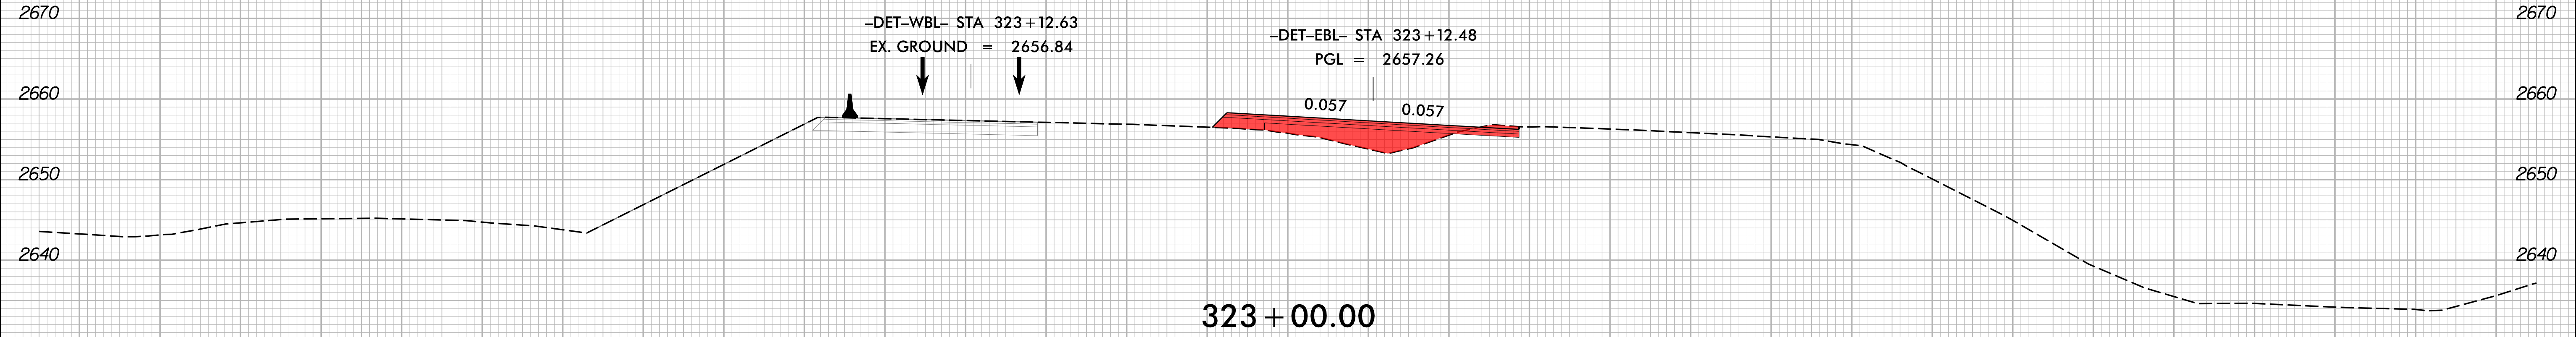
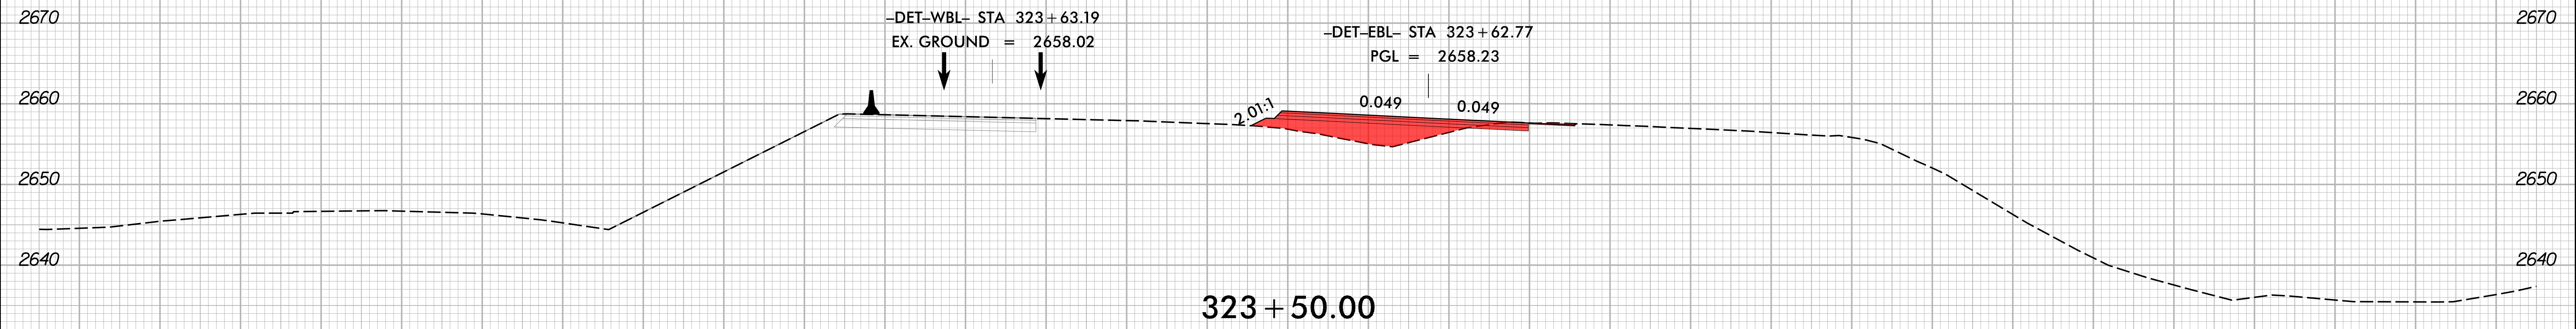


8/23/99

|  |                     |           |
|--|---------------------|-----------|
|  | PROJ. REFERENCE NO. | SHEET NO. |
|  | HB-0002             | X-42      |

150 140 130 120 110 100 90 80 70 60 50 40 30 20 10 0 10 20 30 40 50 60 70 80 90 100 110 120 130 140 150

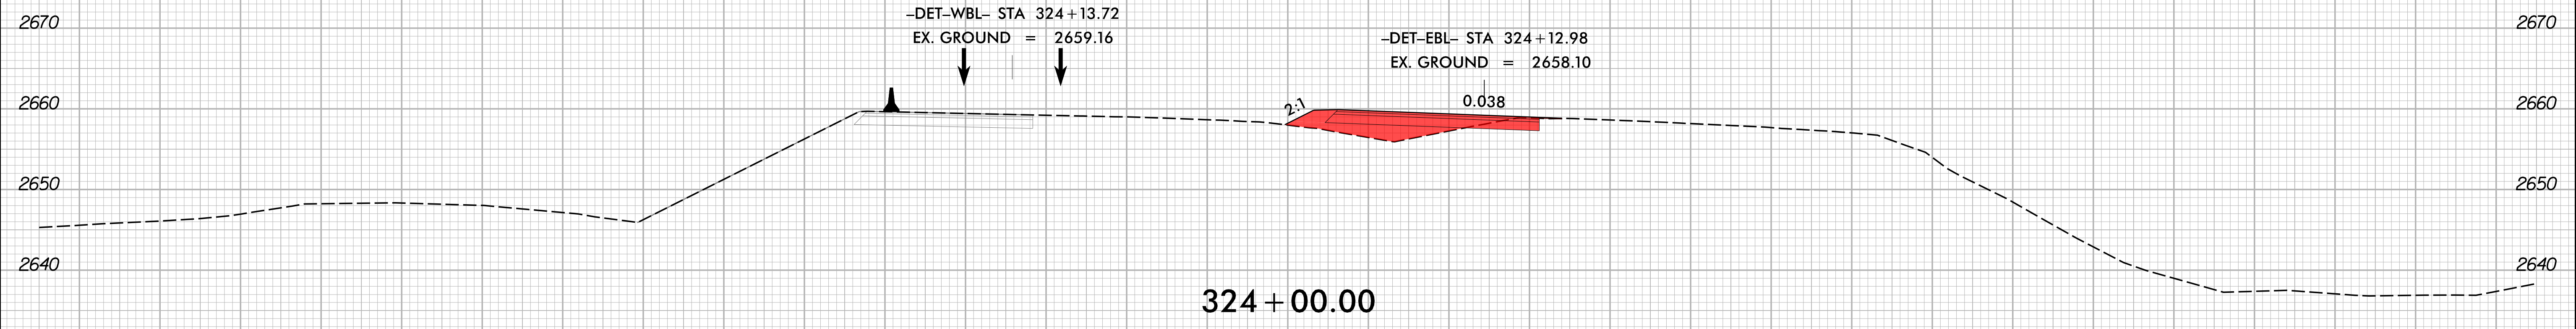

-L- PHASE 2

150 140 130 120 110 100 90 80 70 60 50 40 30 20 10 0 10 20 30 40 50 60 70 80 90 100 110 120 130 140 150

2/16/2024 1:51:13 PM I:\Projects\HB0002\_rdy\_xpl\_L\_phase-2.dgn