



8/23/99

	PROJ. REFERENCE NO.	SHEET NO.
	HB-0002	X-78

150 140 130 120 110 100 90 80 70 60 50 40 30 20 10 0 10 20 30 40 50 60 70 80 90 100 110 120 130 140 150

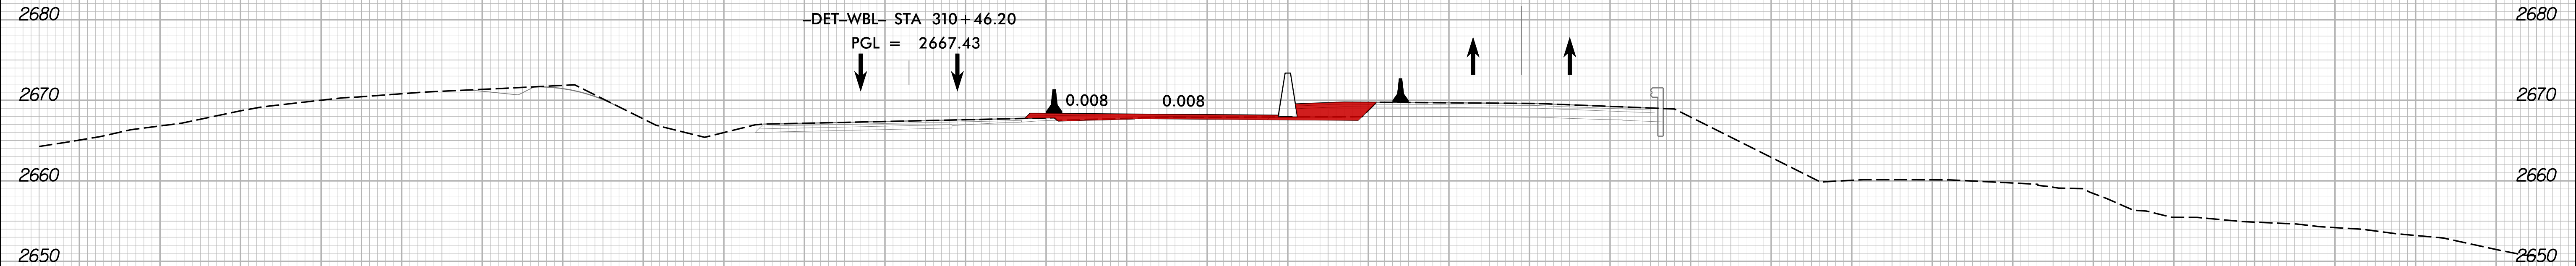

310 + 50.00

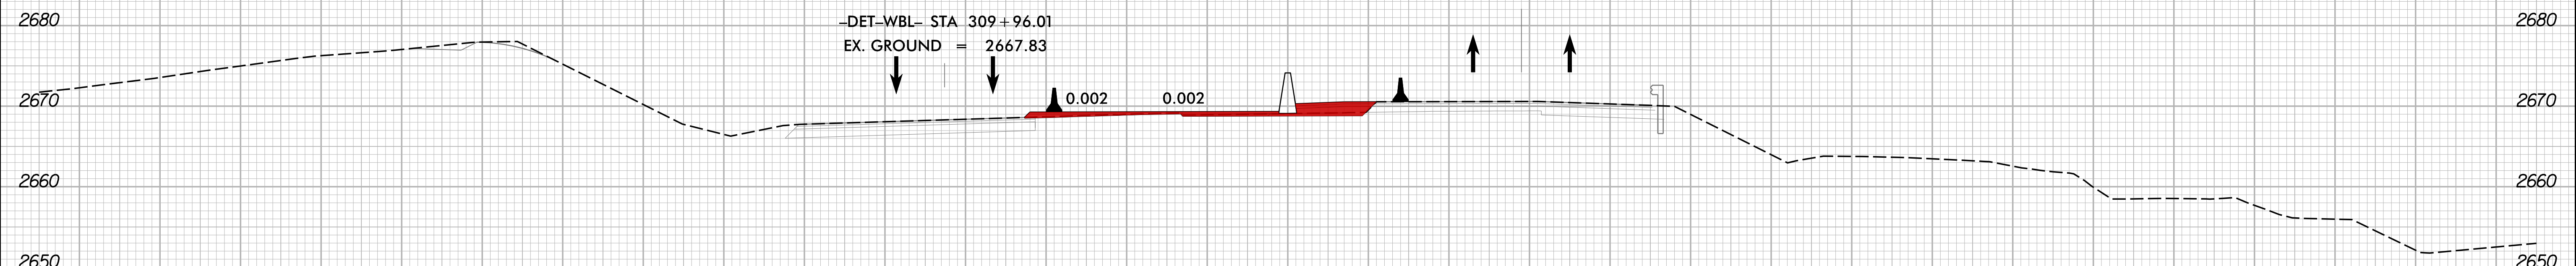

310 + 00.00

-L- PHASE 4

150 140 130 120 110 100 90 80 70 60 50 40 30 20 10 0 10 20 30 40 50 60 70 80 90 100 110 120 130 140 150

2/16/2024
I:\HB\0002_rdy_xpl_L_phase_4.dgn
JSE/ETG