


**DOCUMENT NOT CONSIDERED FINAL  
UNLESS ALL SIGNATURES COMPLETED**

**TRANSYSTEMS**  
1 Glenwood Avenue  
Raleigh, NC 27603  
Tel: 919.789.9977  
Fax: 919.789.9591  
License: F-0453


**PAVEMENT SCHEDULE**

C1	1½" TYPE S9.5B
C2	2" TYPE S9.5B
C3	3" TYPE S9.5B
C4	VAR. TYPE S9.5B
D1	2½" TYPE I19.0C
D2	VAR. TYPE I19.0C
E1	4" TYPE B25.0C
E2	VAR. TYPE B25.0C
J1	6" AGGREGATE BASE COURSE.
J2	8" AGGREGATE BASE COURSE.
P	PRIME COAT
R	SHOULDER BERM GUTTER.
T	EARTH MATERIAL.
U	EXISTING PAVEMENT
V	INCIDENTAL MILLING
W	VAR. DEPTH WEDGING

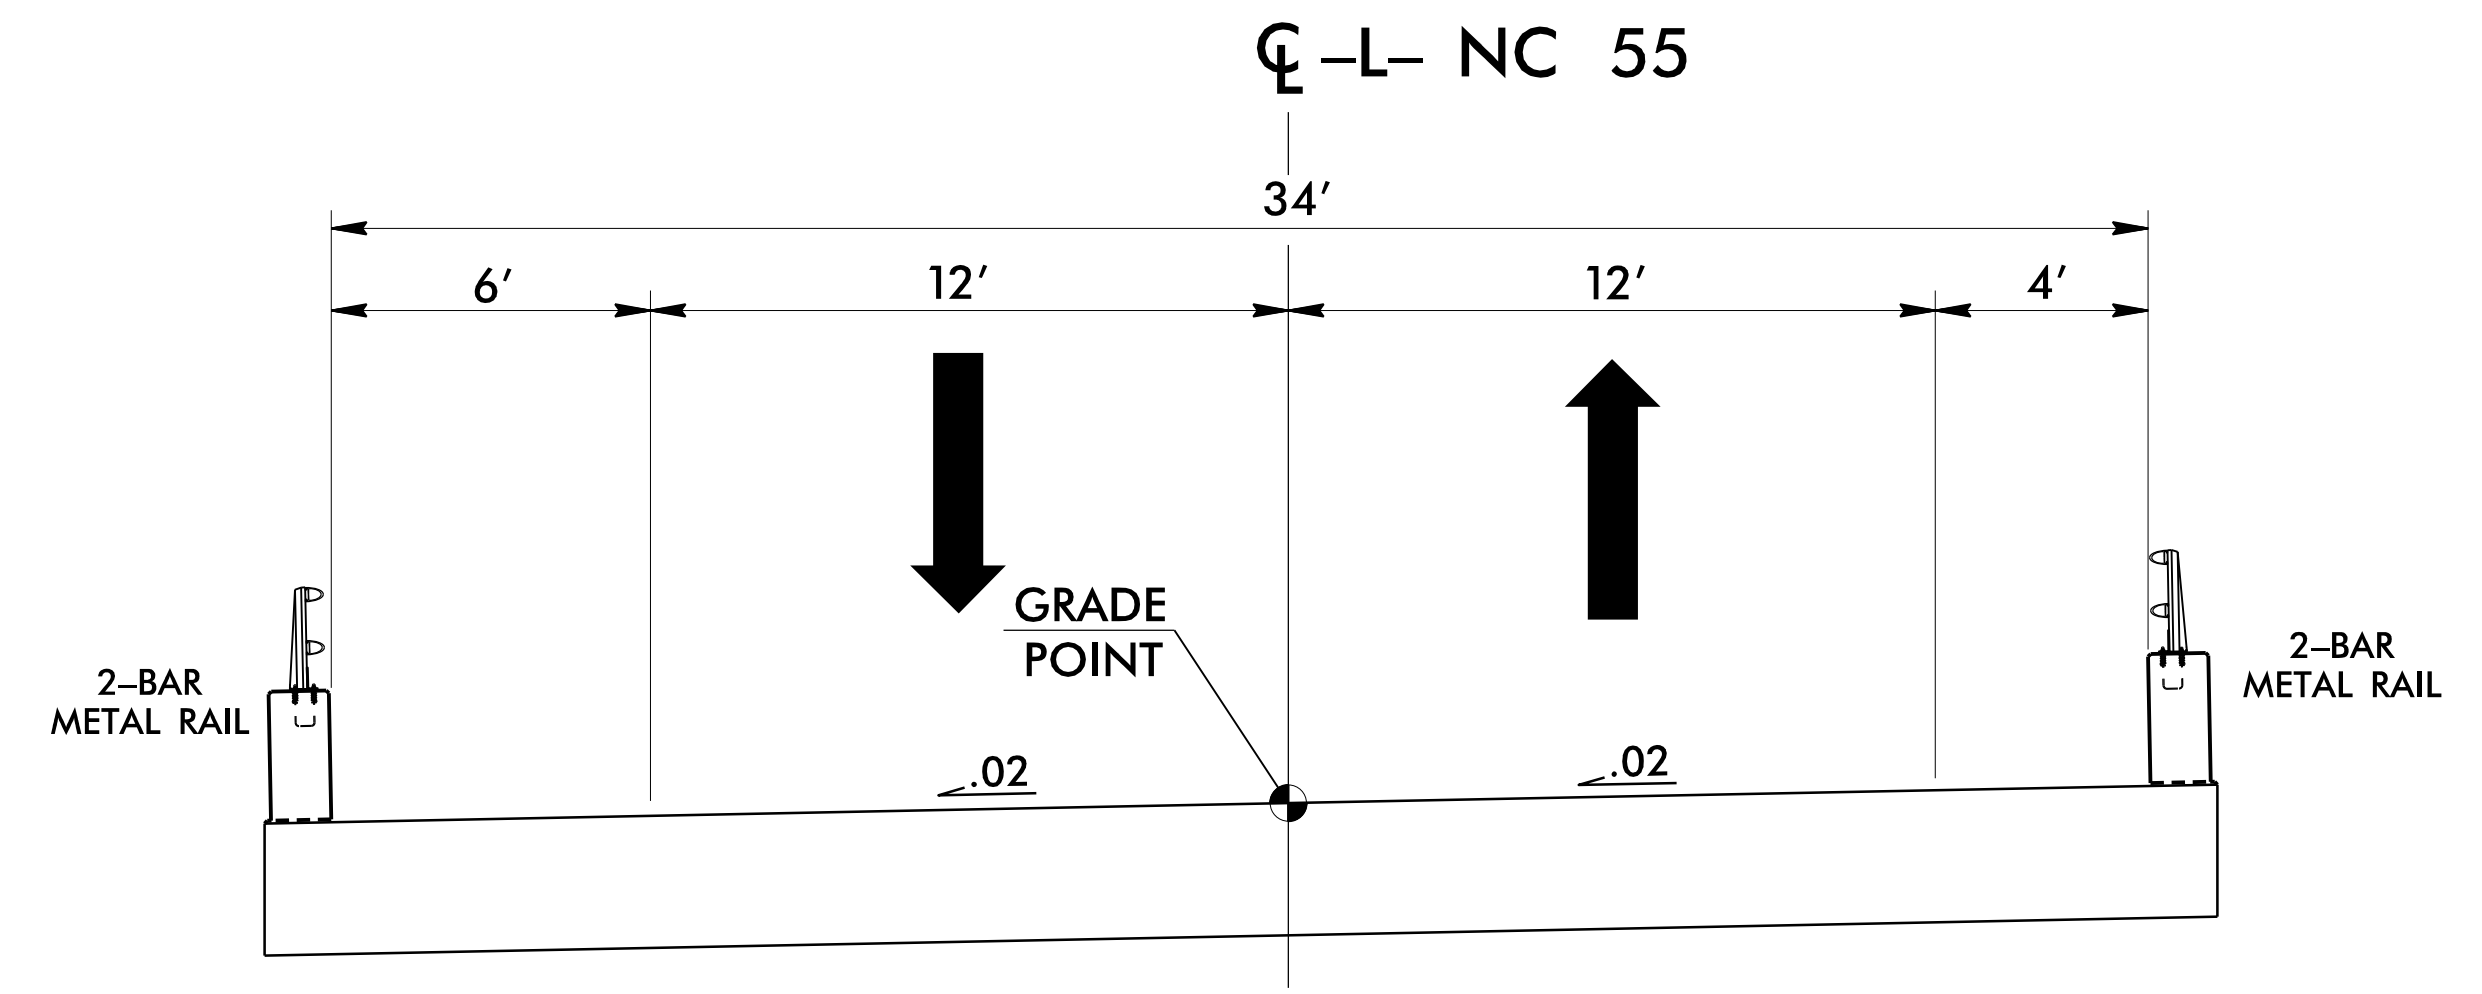

**TYPICAL SECTION NO. 5**



USE TYPICAL SECTION NO. 5 AS FOLLOWS  
-L- STA. 33+92.50 (BEGIN BRIDGE 34) TO STA. 36+07.50 (END BRIDGE 34)

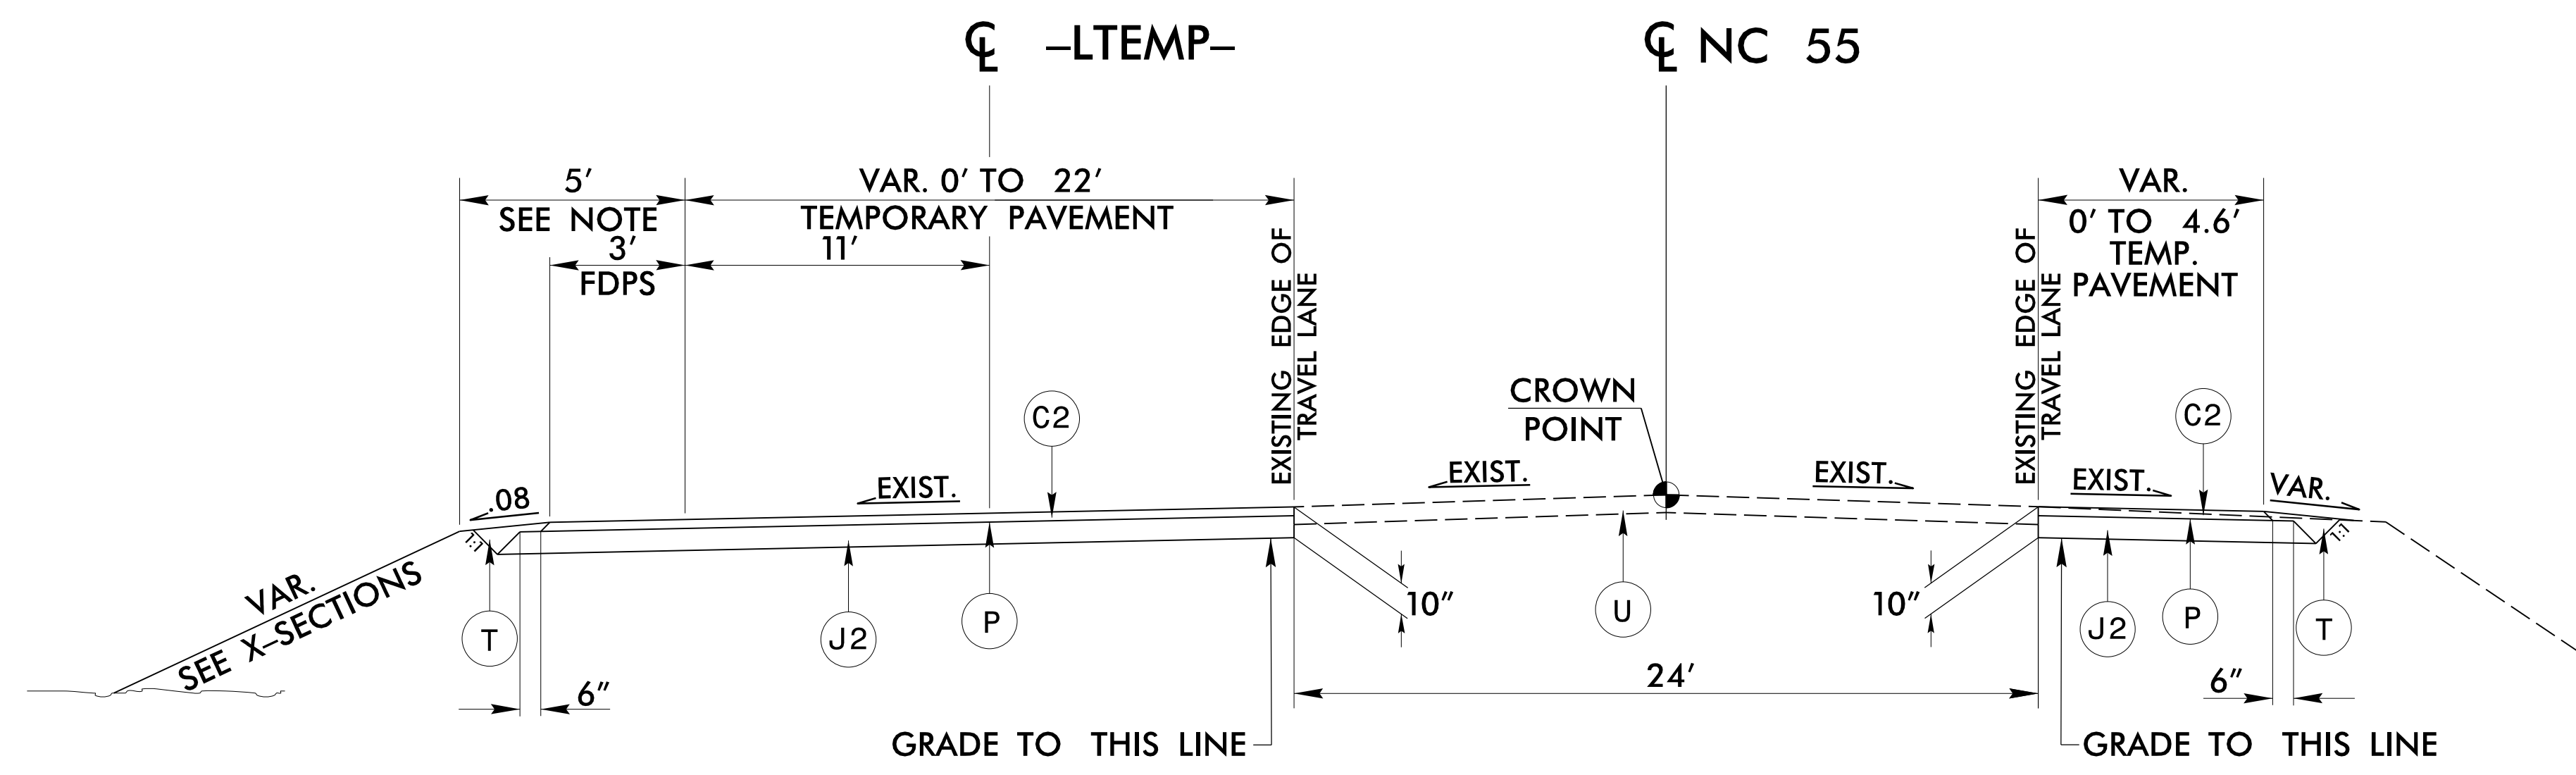

**TYPICAL SECTION NO. 6**

USE TYPICAL SECTION NO. 6 AS FOLLOWS  
-LTEMP- STA 10+47.65 +/- TO STA 18+19.90 +/-  
-L- STA 21+22 +/- TO STA 22+47 +/- LT.

NOTE: SEE TMP-4 FOR TEMPORARY PAVEMENT WIDENING DETAILS.  
SEE CROSS SECTIONS X-2 THRU X-5 FOR GUARDRAIL LOCATIONS.

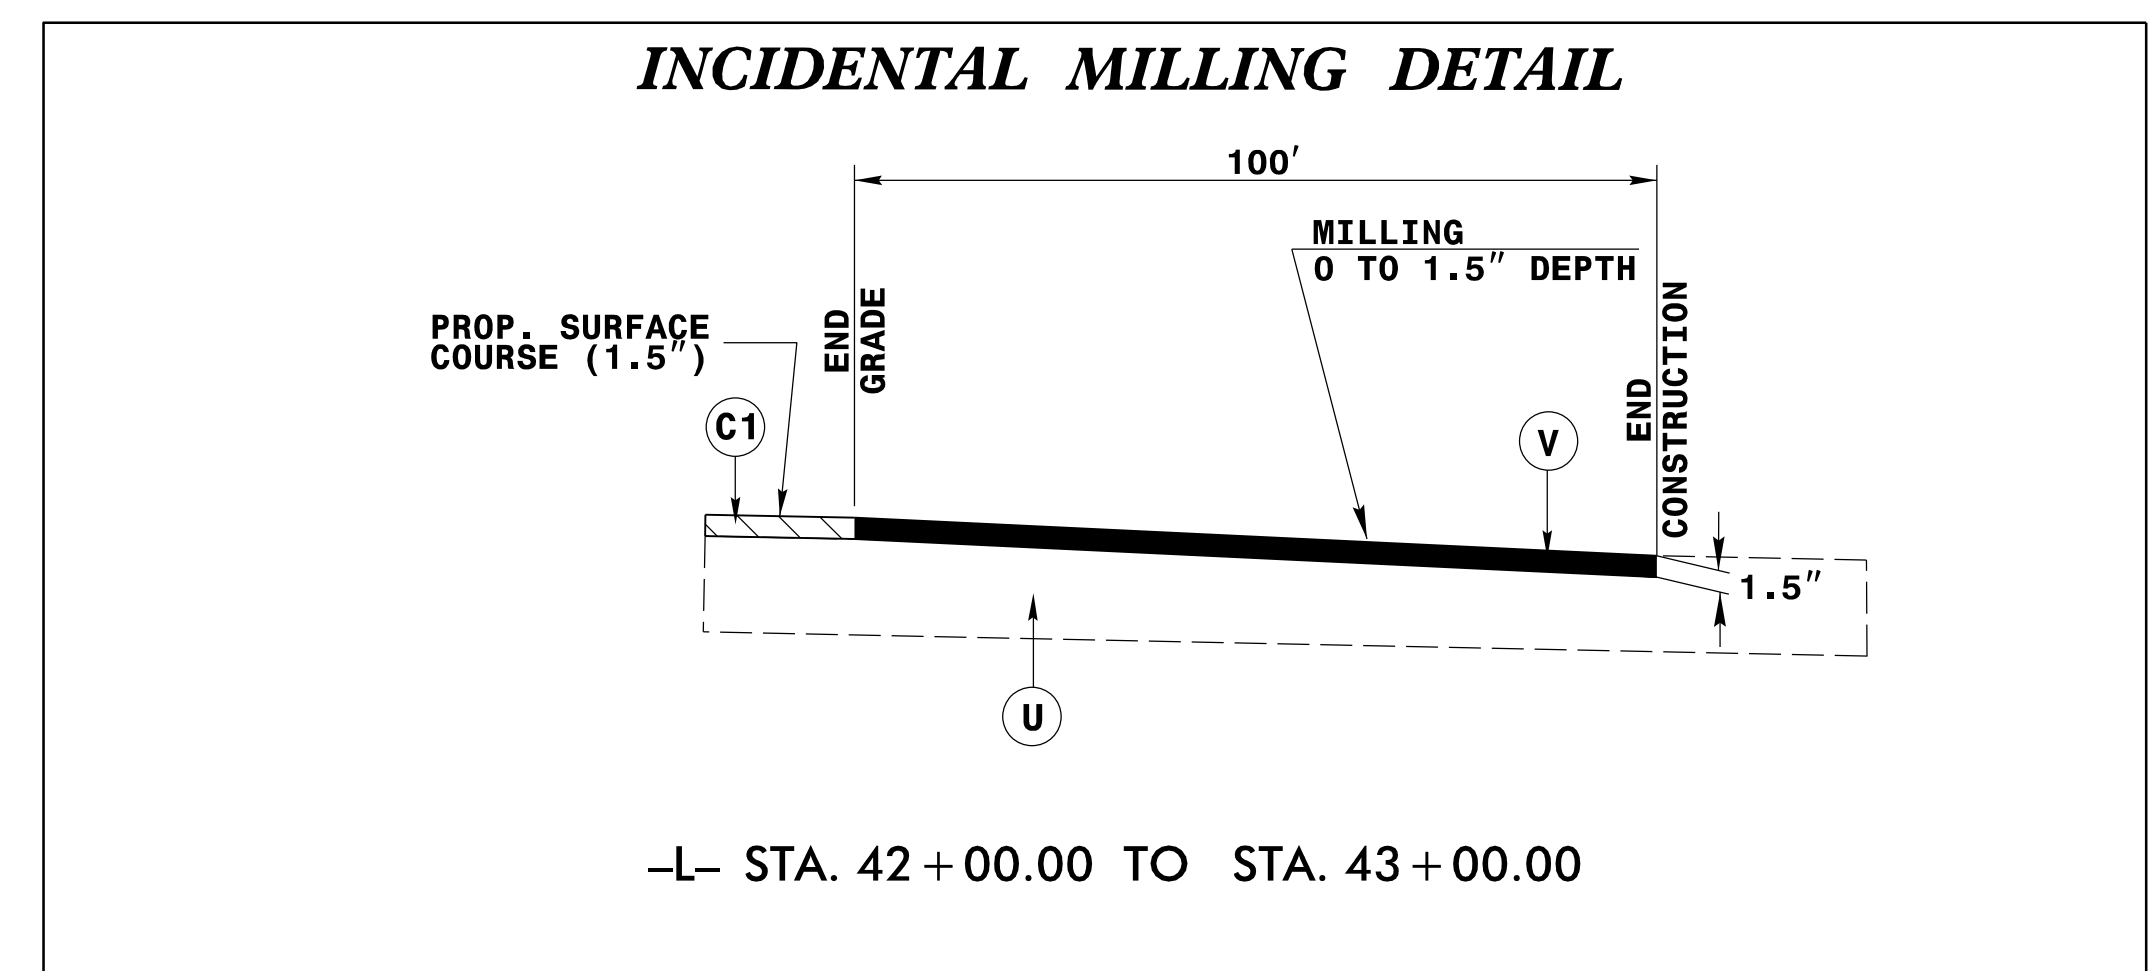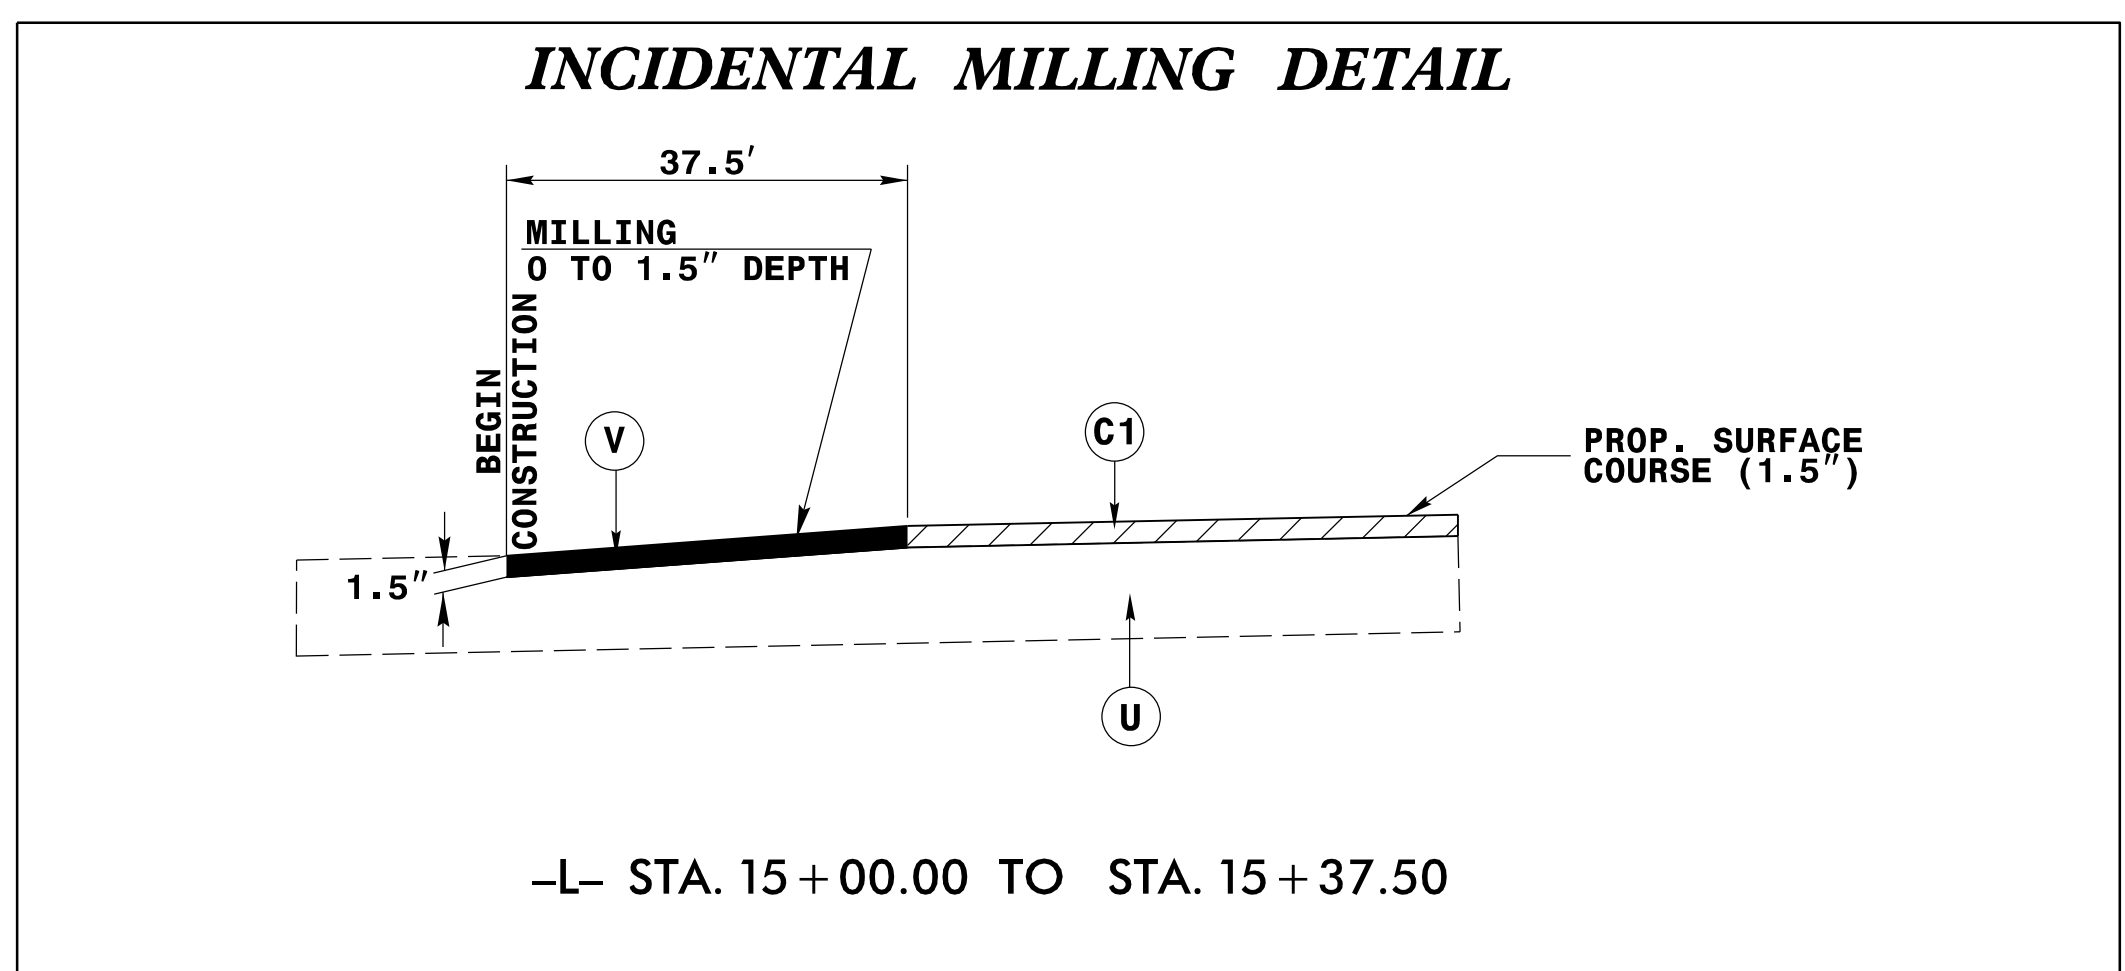

6/2/99

2/7/2024 B-4926\_Rdy\_tup.dgn  
1:55:40:40