
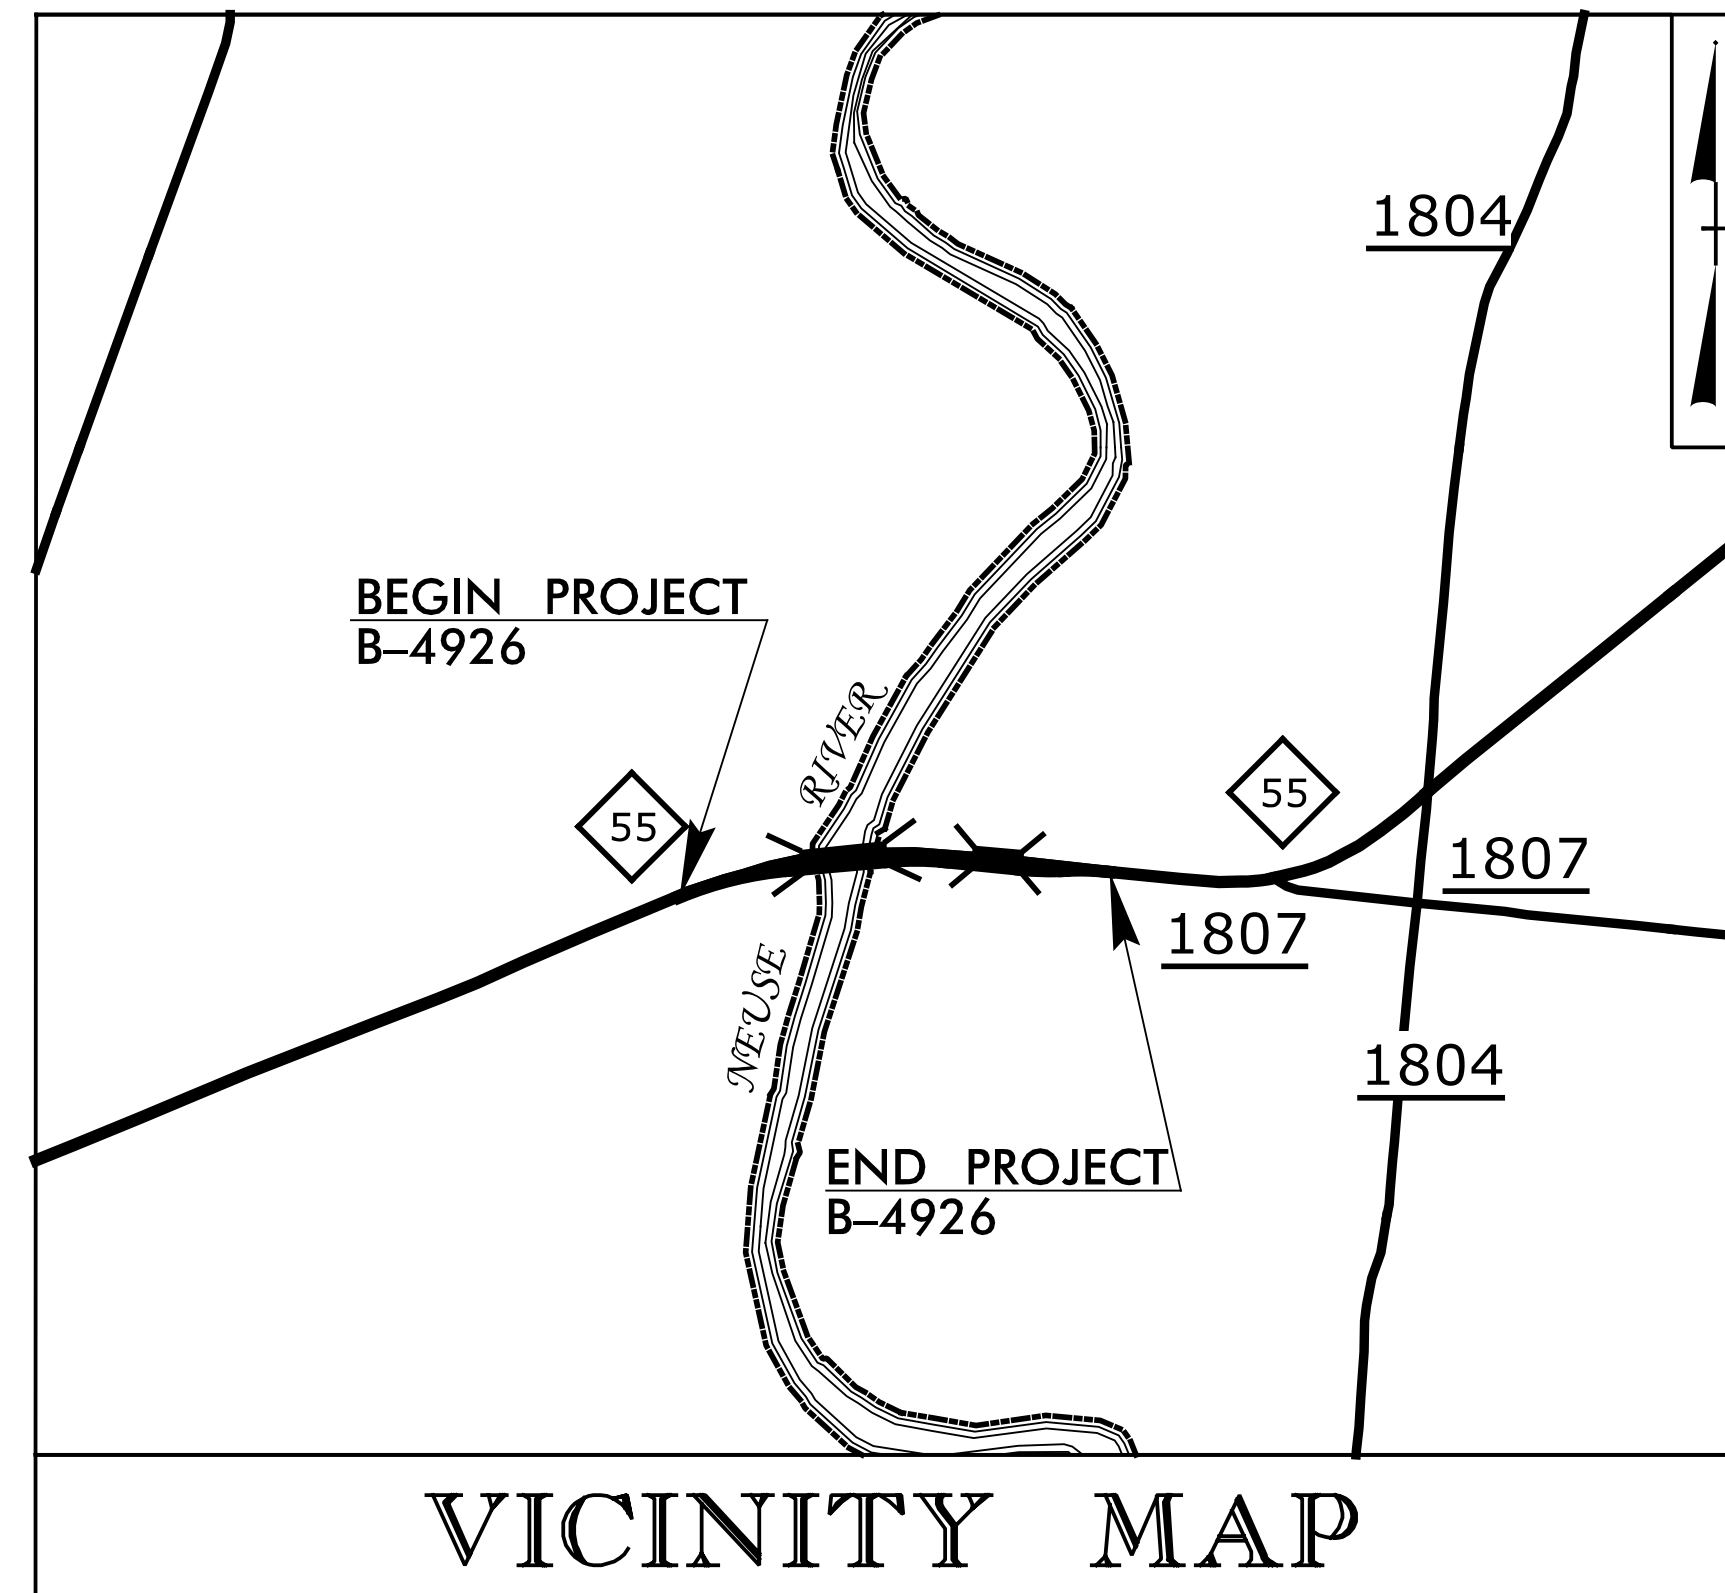


STATE OF NORTH CAROLINA
DIVISION OF HIGHWAYS

TRANSPORTATION MANAGEMENT PLAN

LENOIR COUNTY

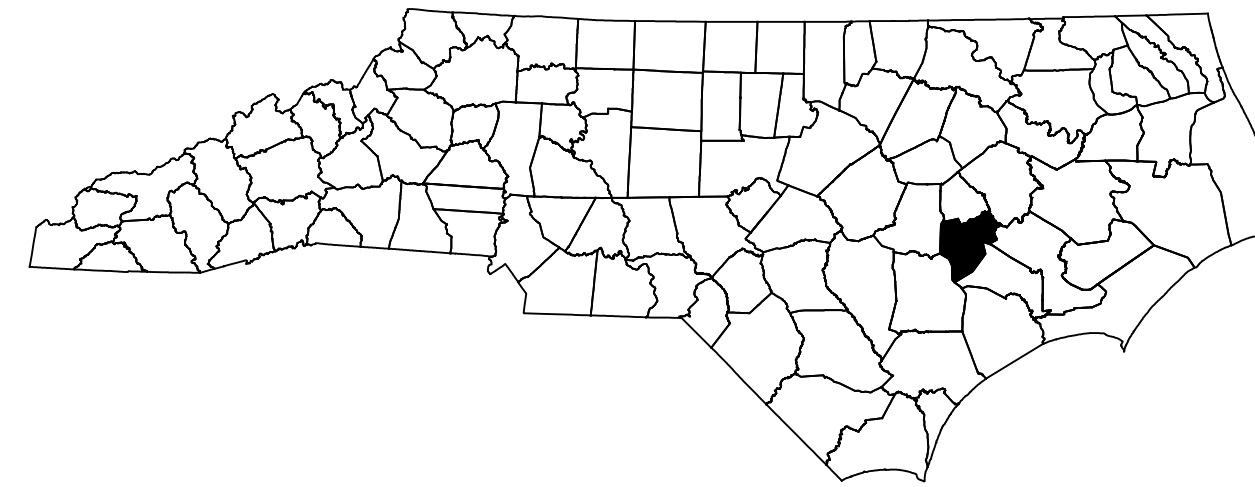

LOCATION: BRIDGE NO. 20 AND BRIDGE NO. 34 ON NC 55 OVER THE NEUSE RIVER

TYPE OF WORK: GRADING, DRAINAGE, PAVING, AND STRUCTURES

VICINITY MAP

INDEX OF SHEETS

SHEET NO.	TITLE
TMP-1	TITLE SHEET, VICINITY MAP, AND INDEX OF SHEETS
TMP-1A	LIST OF APPLICABLE ROADWAY STANDARD DRAWINGS, LEGEND, AND TEMPORARY PAVEMENT MARKING SCHEDULE
TMP-1B	PORTABLE CONCRETE BARRIER AT TEMPORARY SHORING LOCATIONS
TMP-1C	TEMPORARY SHORING NOTES
TMP-2	TRANSPORTATION OPERATIONS PLAN: (MANAGEMENT STRATEGIES AND GENERAL NOTES)
TMP-3	PHASING
TMP-4-5	PHASE I
TMP-6-7	PHASE II


SHEET NO.
TMP-1

PROJECT: B-4926

CONTRACT: C204861


04/04/24 DATE SUBMITTED
SUBMITTAL:
 STAGING CONCEPT
 MIDPOINT
 PRE-FINAL
 FINAL
DO NOT USE FOR CONSTRUCTION

DOCUMENT NOT CONSIDERED FINAL UNLESS ALL SIGNATURES COMPLETED

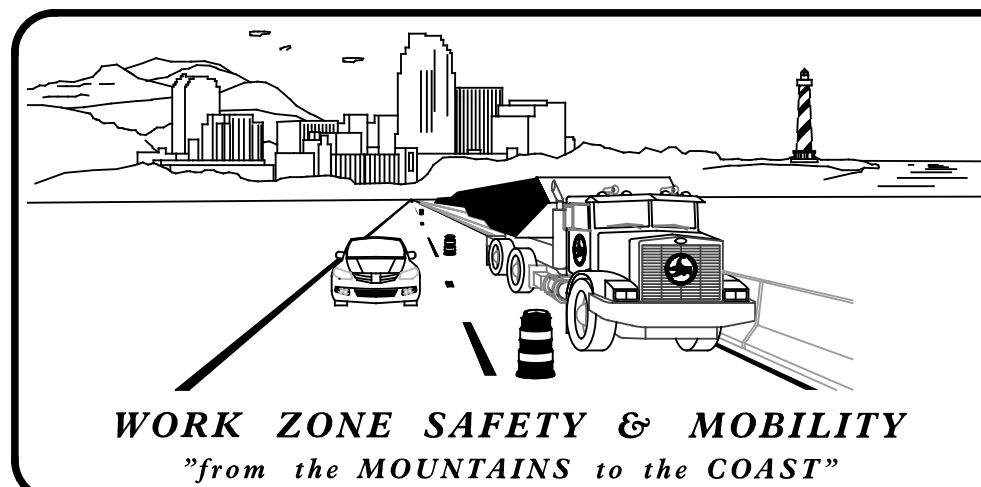

PLANS PREPARED BY:
JOHN BAUMAN, P.E.
STEVE MILLER, P.E.

NCDOT CONTACTS:
CASEY K. WHITLEY, P.E., P.L.S.
PROJECT ENGINEER

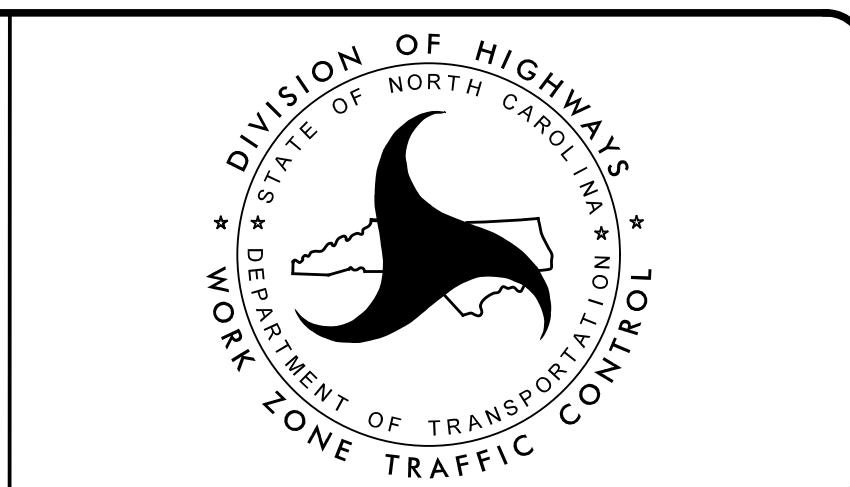

TRANSYSTEMS
1 Glenwood Avenue
Raleigh, NC 27603
Tel: 919.789.9977
Fax: 919.789.9591
License: F-0453

APPROVED: *Steve Miller*
DATE: _____
SEAL

4/4/2024 10:50:08 AM C:\EIB\015_00_B-4926\TP\Traffic\TMP\B-4926_TMP-1.dgn