
## ROADWAY STANDARD DRAWINGS

THE FOLLOWING ROADWAY STANDARDS AS SHOWN IN "ROADWAY STANDARD DRAWINGS" -PROJECT SERVICES UNIT - N.C. DEPARTMENT OF TRANSPORTATION - RALEIGH, N.C., DATED JANUARY 2024 ARE APPLICABLE TO THIS PROJECT AND BY REFERENCE HEREBY ARE CONSIDERED A PART OF THESE PLANS:

STD. NO.	TITLE
1101.01	WORK ZONE ADVANCE WARNING SIGNS
1101.02	TEMPORARY LANE CLOSURES
1101.04	TEMPORARY SHOULDER CLOSURES
1101.05	WORK ZONE VEHICLE ACCESSES
1101.11	TRAFFIC CONTROL DESIGN TABLES
1110.01	STATIONARY WORK ZONE SIGNS
1110.02	PORTABLE WORK ZONE SIGNS
1130.01	DRUMS
1135.01	CONES
1145.01	BARRICADES - TYPE III
1150.01	FLAGGERS
1180.01	SKINNY DRUMS
1205.01	PAVEMENT MARKINGS - LINE TYPES AND OFFSETS
1205.02	PAVEMENT MARKINGS - TWO LANE AND MULTILANE
1205.12	PAVEMENT MARKINGS - BRIDGES
1250.01	RAISED PAVEMENT MARKERS - INSTALLATION SPAC
1251.01	RAISED PAVEMENT MARKERS - PERMANENT AND TEM

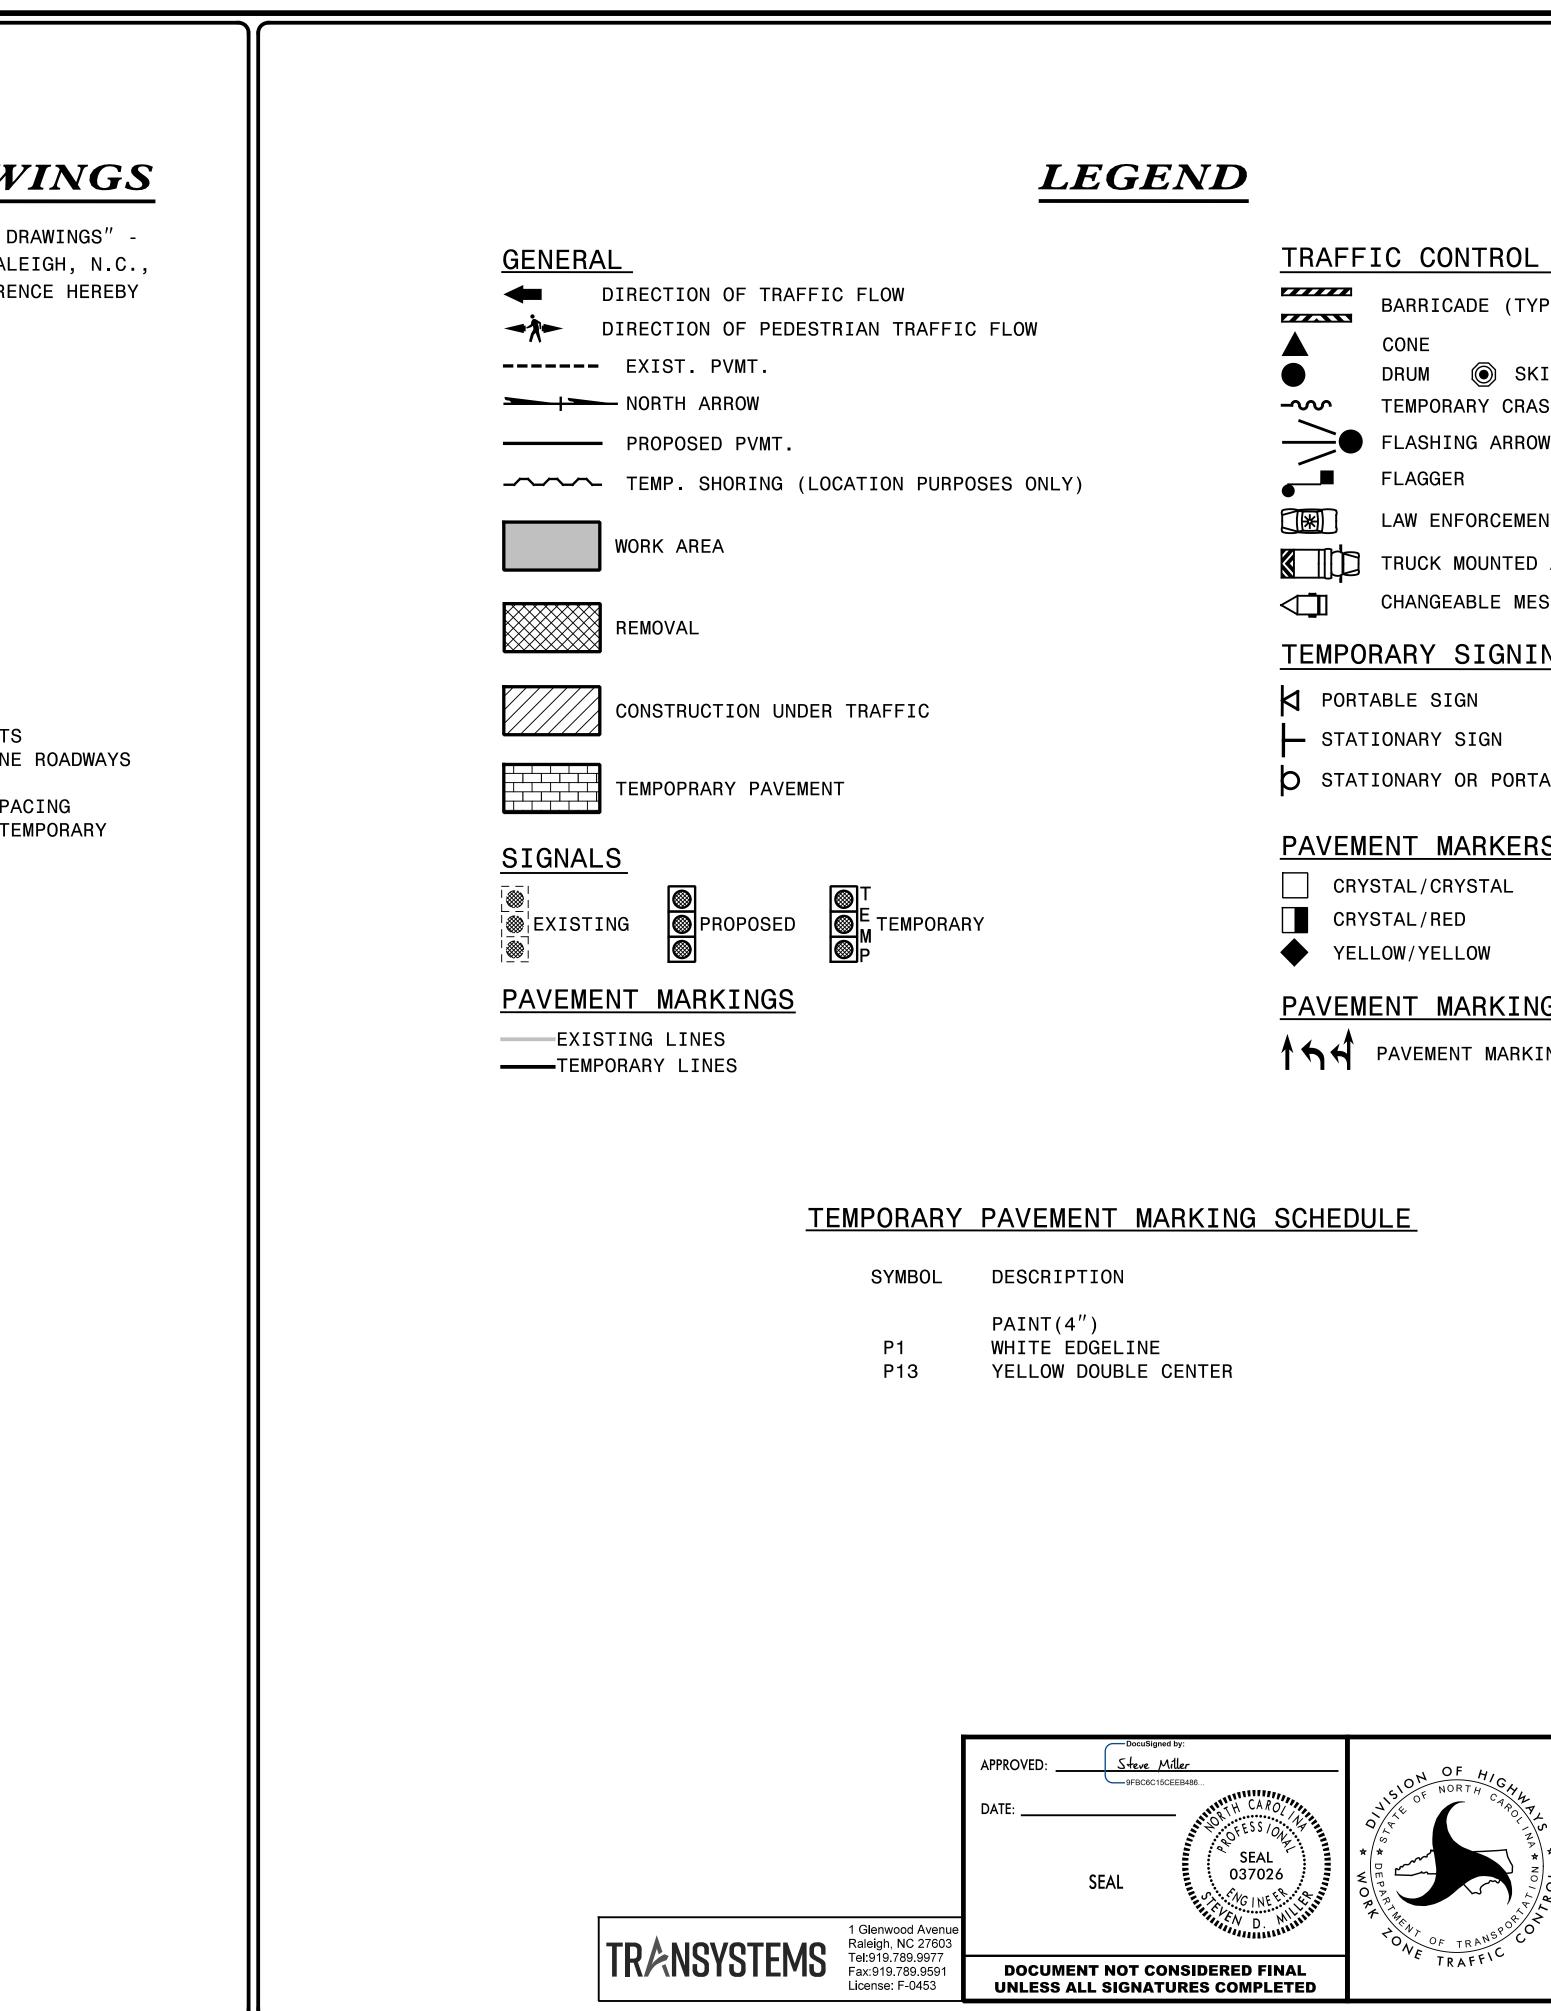

PROJ. REFERENCE NO.	SHEET NO.
B-4926	TMP-1A

### TRAFFIC CONTROL DEVICES

	BARRICADE (TYPE III)	
	CONE DRUM 🔘 SKINNY DRUM © TUBULAR MARKER	
-~~	TEMPORARY CRASH CUSHION	
	FLASHING ARROW BOARD	
, I	FLAGGER	
	LAW ENFORCEMENT	
	TRUCK MOUNTED ATTENUATOR (TMA)	
	CHANGEABLE MESSAGE SIGN	
<u>TEMPO</u>	RARY SIGNING	
DORT	ABLE SIGN	
STAT	IONARY SIGN	
STATIONARY OR PORTABLE SIGN		
PAVEM	ENT MARKERS	
CRY	STAL/CRYSTAL	
CRY	/STAL/RED	
YEL	LOW/YELLOW	
PAVEM	ENT MARKING SYMBOLS	
144	PAVEMENT MARKING SYMBOLS	

# ROADWAY STANDARD DRAWINGS & LEGEND