


TIP PROJECT: B-4926

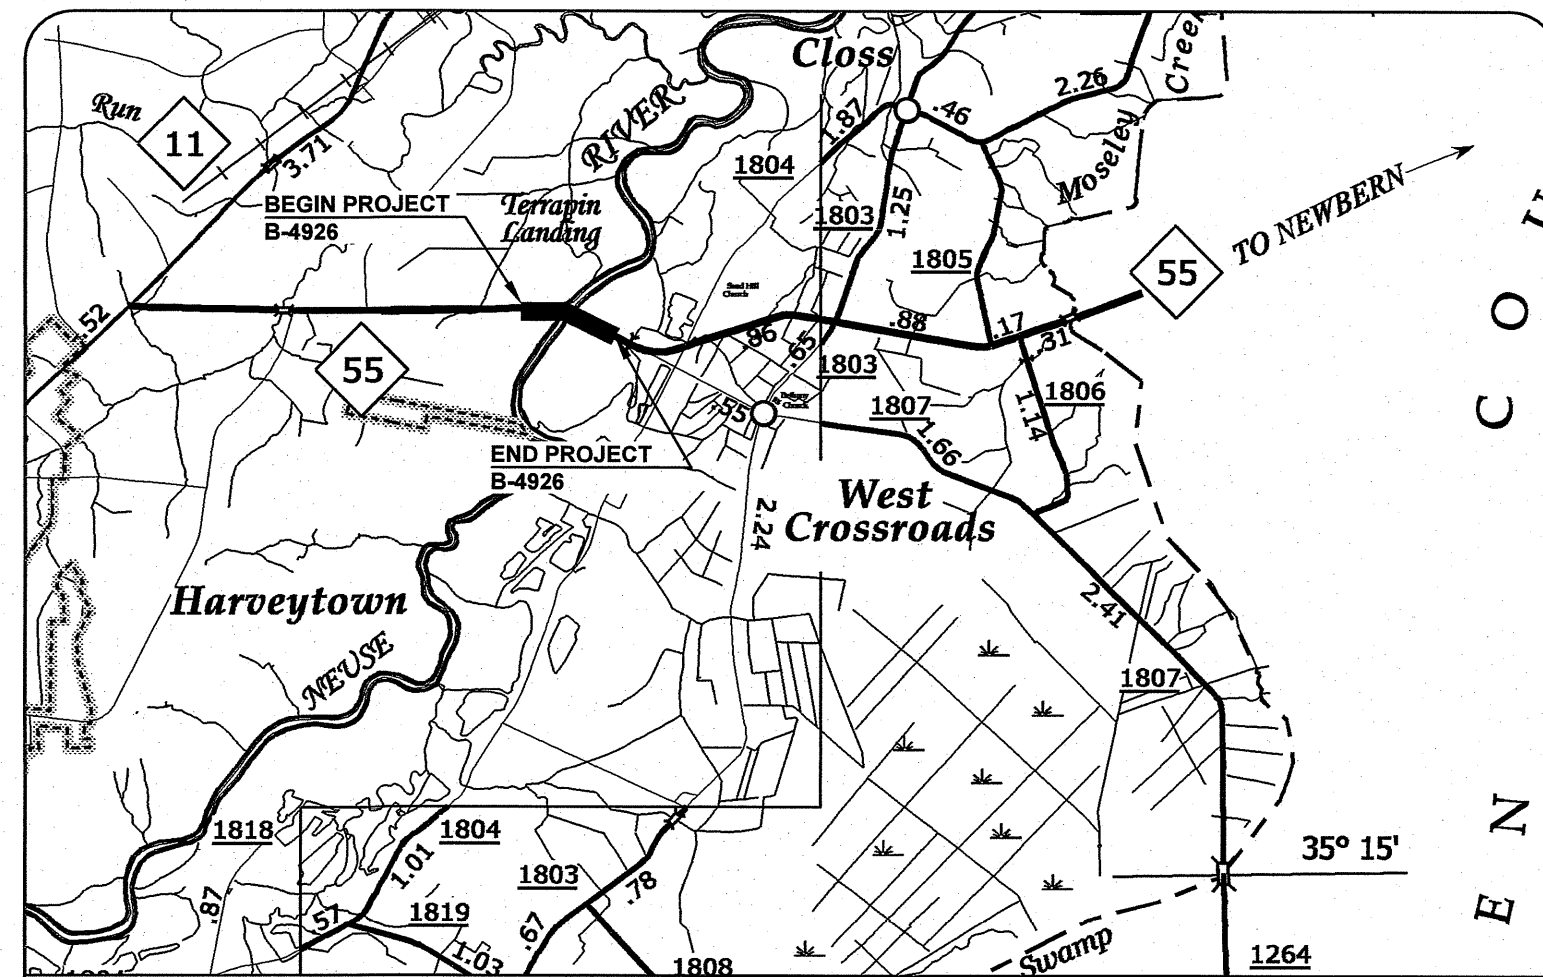

VICINITY MAP N.T.S.


UC PLANS

STATE OF NORTH CAROLINA DIVISION OF HIGHWAYS


UTILITY CONSTRUCTION PLANS LENOIR COUNTY

**LOCATION: BRIDGE NO. 20 AND BRIDGE NO. 34 ON NC 55
OVER THE NEUSE RIVER**

TYPE OF WORK: FORCE MAIN RELOCATION

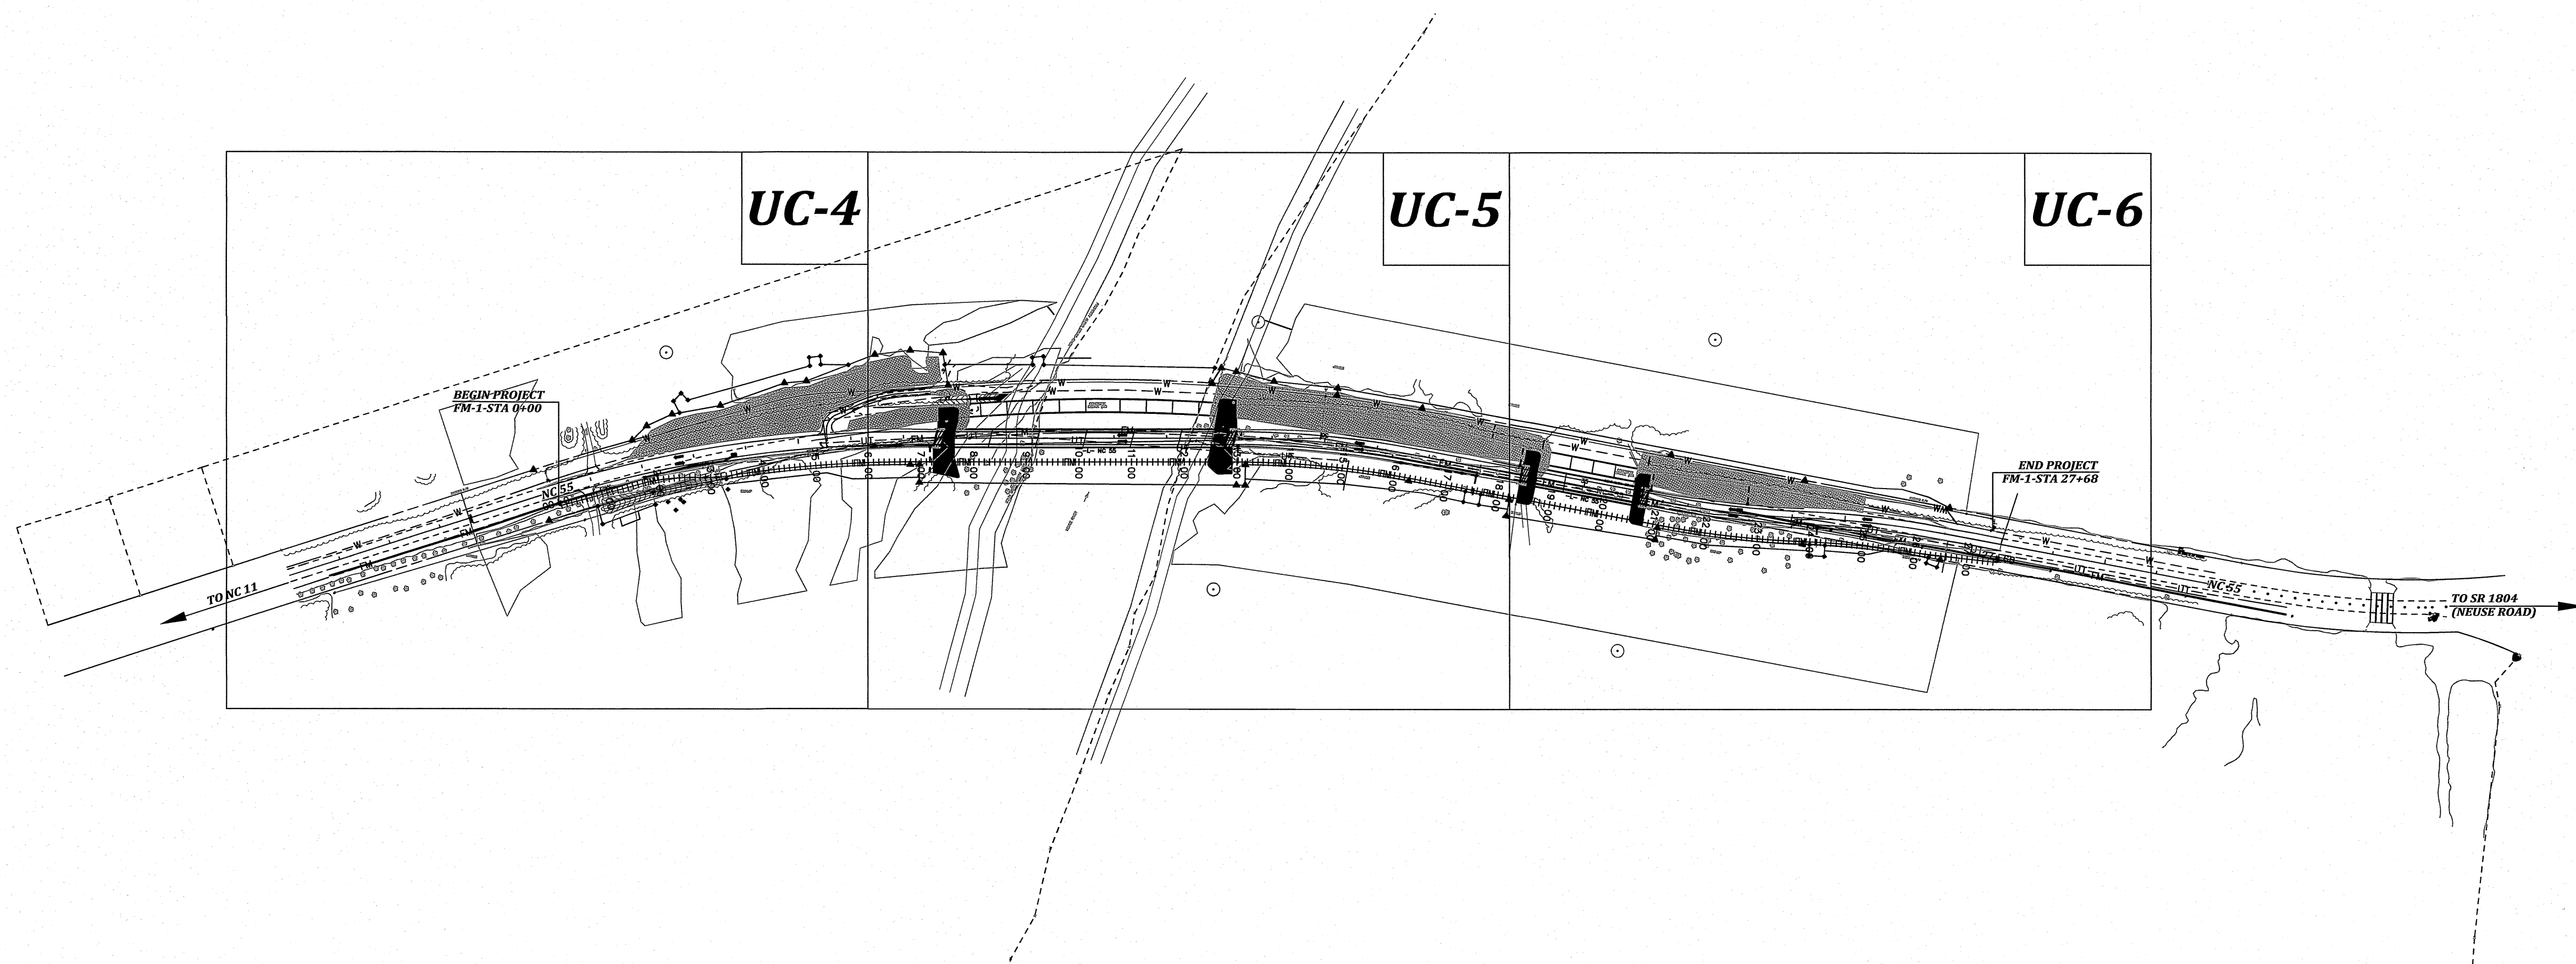

**DOCUMENT NOT CONSIDERED FINAL
UNTIL ALL SIGNATURES ARE COMPLETED**

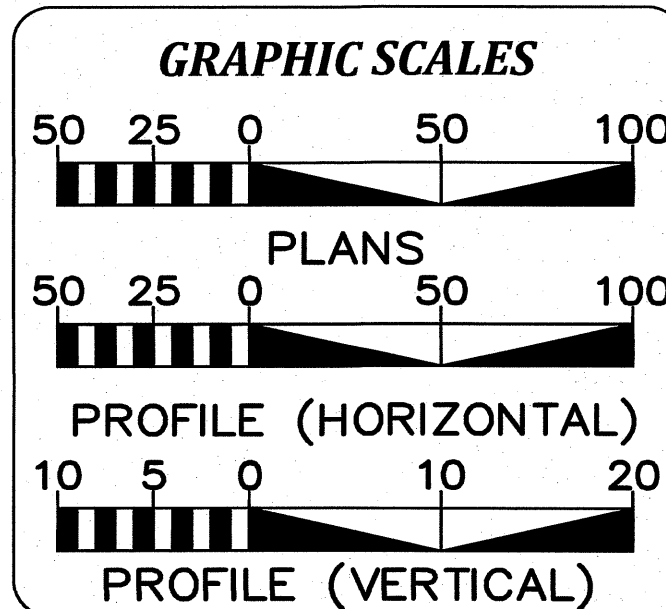

INDEX OF SHEETS

SHEET NO.:	DESCRIPTION:
UC-1	TITLE SHEET
UC-2	UTILITY SYMBOLGY
UC-3 THRU UC-3B	UTILITY NOTES
UC-3C THRU UC-3F	UTILITY DETAILS
UC-4 THRU UC-6	UTILITY CONSTRUCTION SHEETS

WATER AND SEWER OWNERS ON PROJECT

(A) SANITARY SEWER - TOWN OF DOVER
(B) WATER (TRANSMISSION) - NLWC

PREPARED IN THE OFFICE OF

McDAVID ASSOCIATES, INC.
Corporate License No. C-131

CORPORATE OFFICE Engineers • Planners • Land Surveyors 3714 North Main Street P. O. Drawer 49 Farmville, NC 27828 Telephone: (252) 755-2159 Facsimile: (252) 755-7228	BRANCH OFFICE Engineers • Planners 109 East Walnut Street P. O. Box 1776 Goldston, NC 27533 Telephone: (919) 736-7630 Facsimile: (919) 736-7631
---	---

JOSEPH W. MCKEMEY, P.E. UTILITIES ENGINEER

SEAL

McDAVID ASSOCIATES, INC.
CORPORATE
SEAL
1972

McDAVID ASSOCIATES, INC.
PROFESSIONAL
SEAL
28421
2/13/23
ENGINEER
JOSEPH W. MCKEMEY

UTILITY CONSTRUCTION PLANS ONLY

MAI REVIEW OFFICER APPROVAL

DATE _____ MAI REVIEW OFFICER _____

1-19-0309-3401

STATE OF NORTH CAROLINA
DEPARTMENT OF TRANSPORTATION

**DIVISION OF HIGHWAYS
UTILITIES UNIT**
1555 MAIL SERVICES CENTER
RALEIGH NC 27699-1555
PHONE (919) 707-5690
FAX (919) 250-4151

DAVID KRAMER UTILITIES ENGINEER
CHAD MILLS UTILITIES COORDINATOR