


09/08/99

TIP PROJECT: B-4926

STATE OF NORTH CAROLINA
DIVISION OF HIGHWAYS

T.I.P. NO.	SHEET NO.
B-4926	UO-1



NOTE:
ALL UTILITY WORK SHOWN ON THIS SHEET WILL BE DONE BY OTHERS. NO PAYMENT WILL BE MADE TO THE CONTRACTOR FOR UTILITY WORK SHOWN ON THIS SHEET.

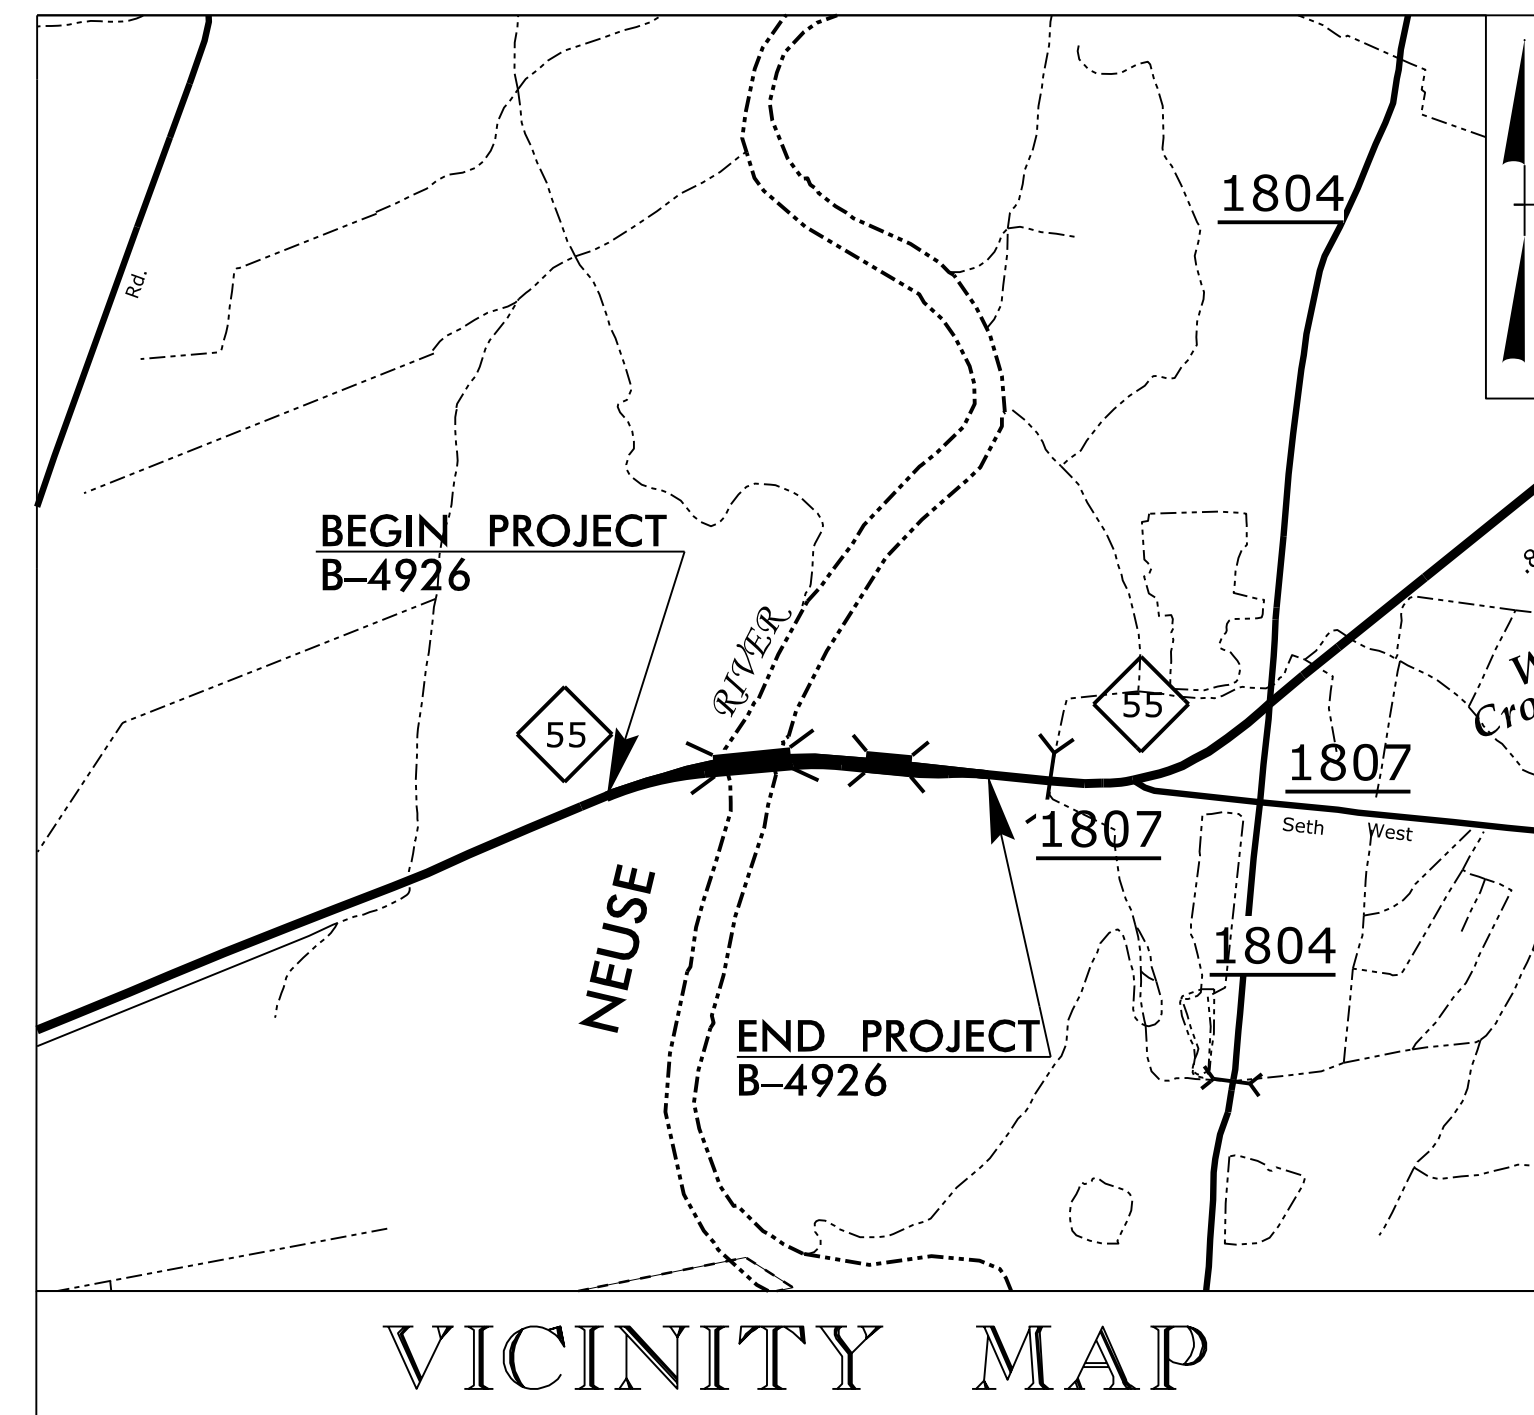


**UTILITIES BY OTHERS PLANS
LENOIR COUNTY**

**LOCATION: BRIDGE NO. 20 AND BRIDGE NO. 34 ON NC 55
OVER THE NEUSE RIVER**

TYPE OF WORK: POWER AND COMMUNICATIONS

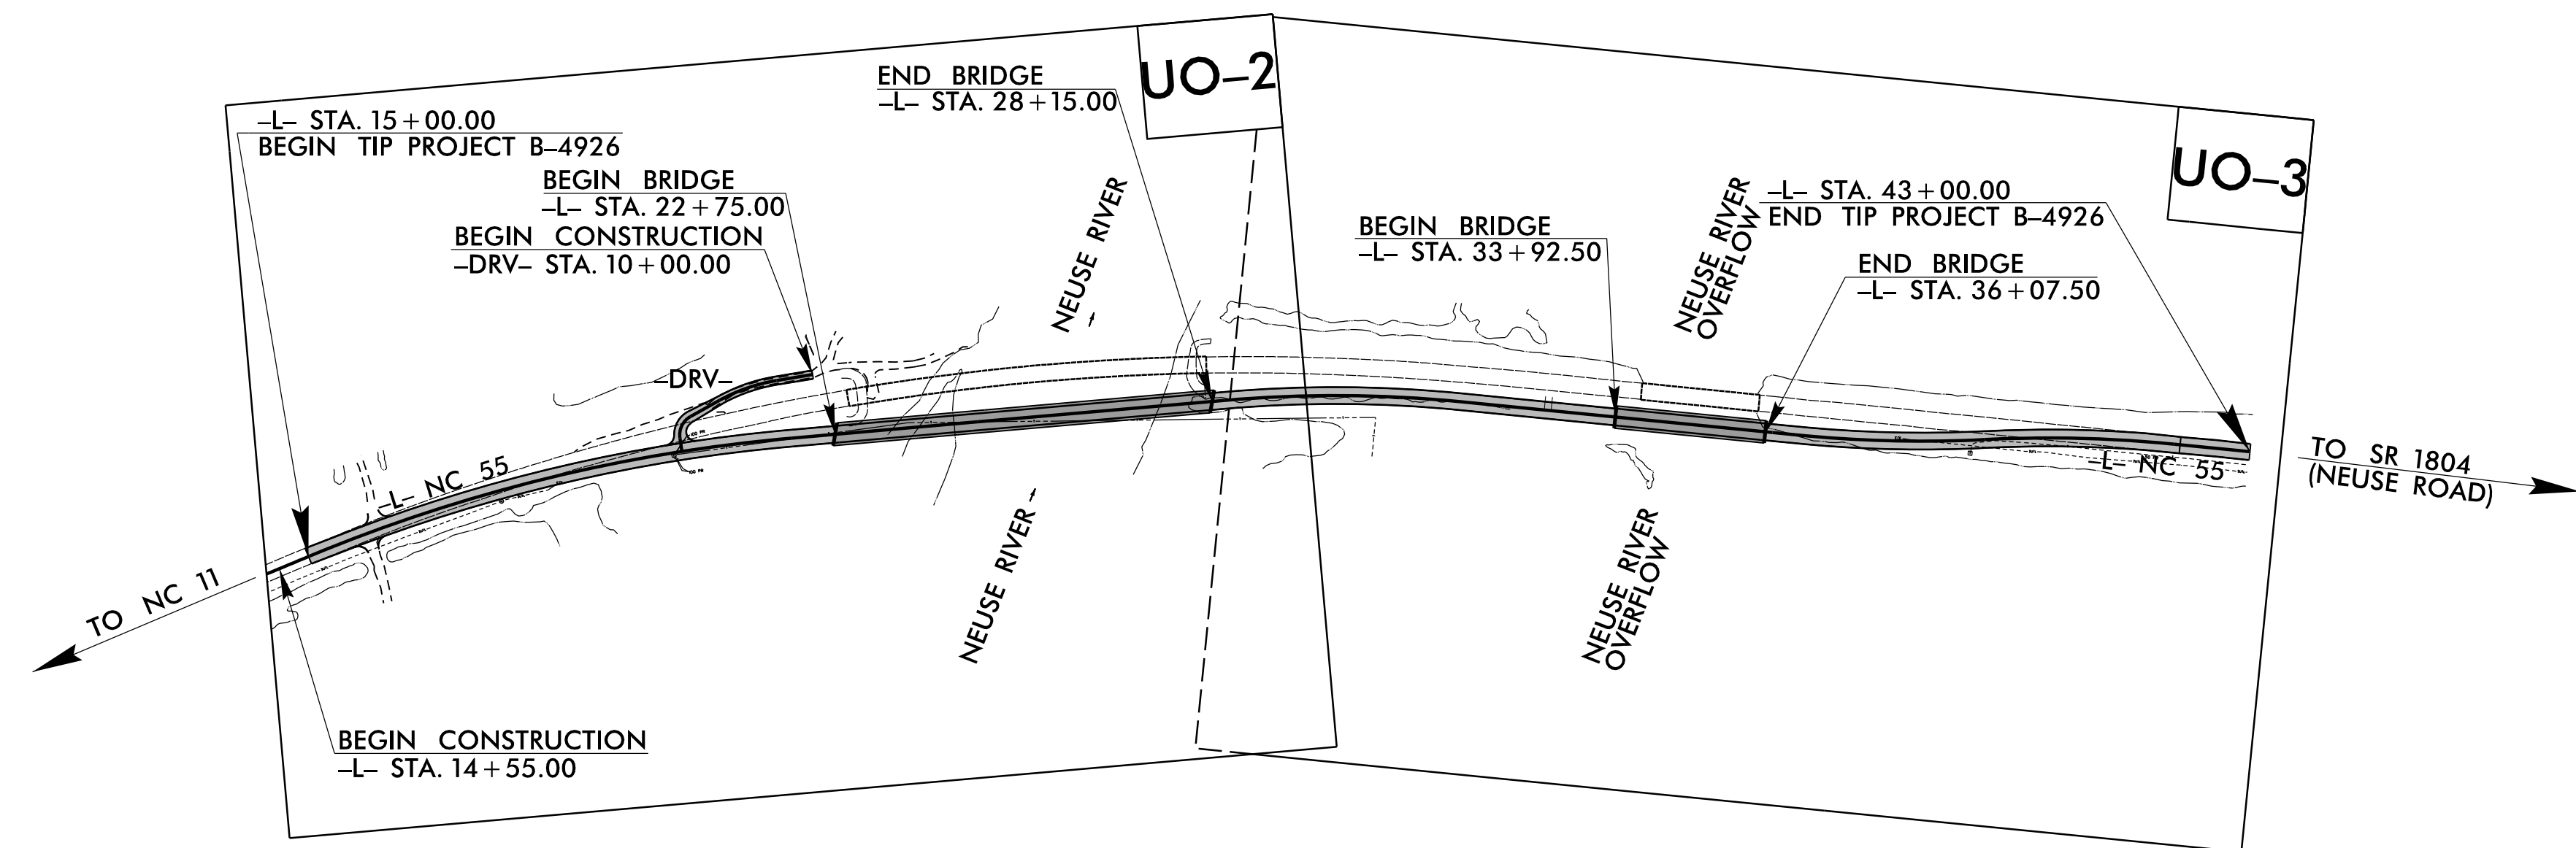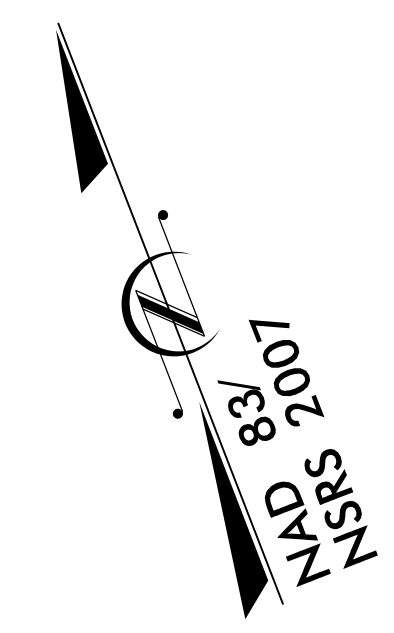

GRAPHIC SCALES

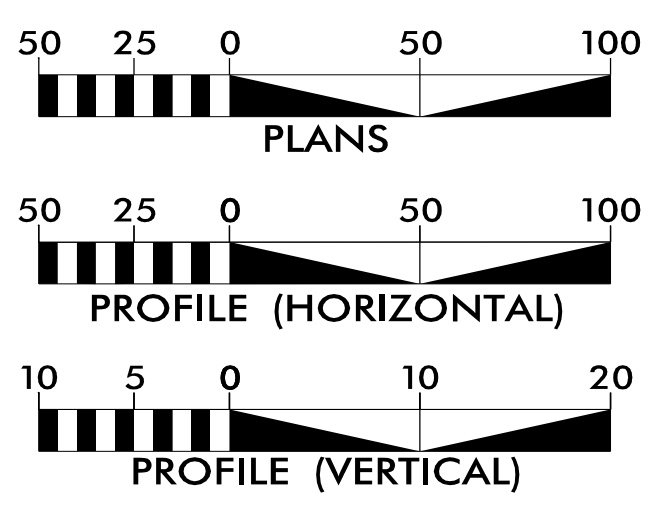

INDEX OF SHEETS

SHEET NO.:	DESCRIPTION:
UO-1	TITLE SHEET
UO-2 THRU UO-3	UBO PLAN SHEETS

UTILITY OWNERS WITH CONFLICTS


- (A) DISTRIBUTION - DUKE ENERGY
- (B) COMMUNICATIONS - BRIGHTSPEED
- (C) WATER - NORTH LENOIR WATER CORPORATION

PREPARED IN THE OFFICE OF:

TRANSYSTEMS

1 Glenwood Avenue
Raleigh, NC 27603
Tel: 919.789.9977
Fax: 919.789.9591
License: F-0453

William Pope, PE PROJECT UTILITY COORDINATOR

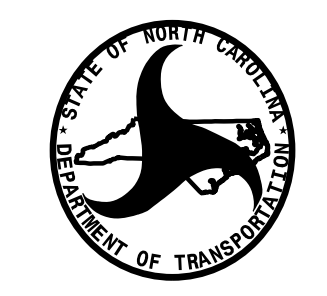

**DIVISION OF HIGHWAYS
UTILITIES UNIT**
1555 MAIL SERVICES CENTER
RALEIGH, NC 27699-1555
PHONE (919) 707-6690
FAX (919) 250-4151

David Kramer UTILITIES ENGINEER
Chad Mills UTILITIES COORDINATOR

1/9/2024
I:\PROJECTS\B-4926_UT_1\sh_uo1_psh.dgn
USER:wdope