





Whitman, Reardon & Associates, LLP
1201 Edwards Mill Road, Suite 320, Raleigh, North Carolina 27606

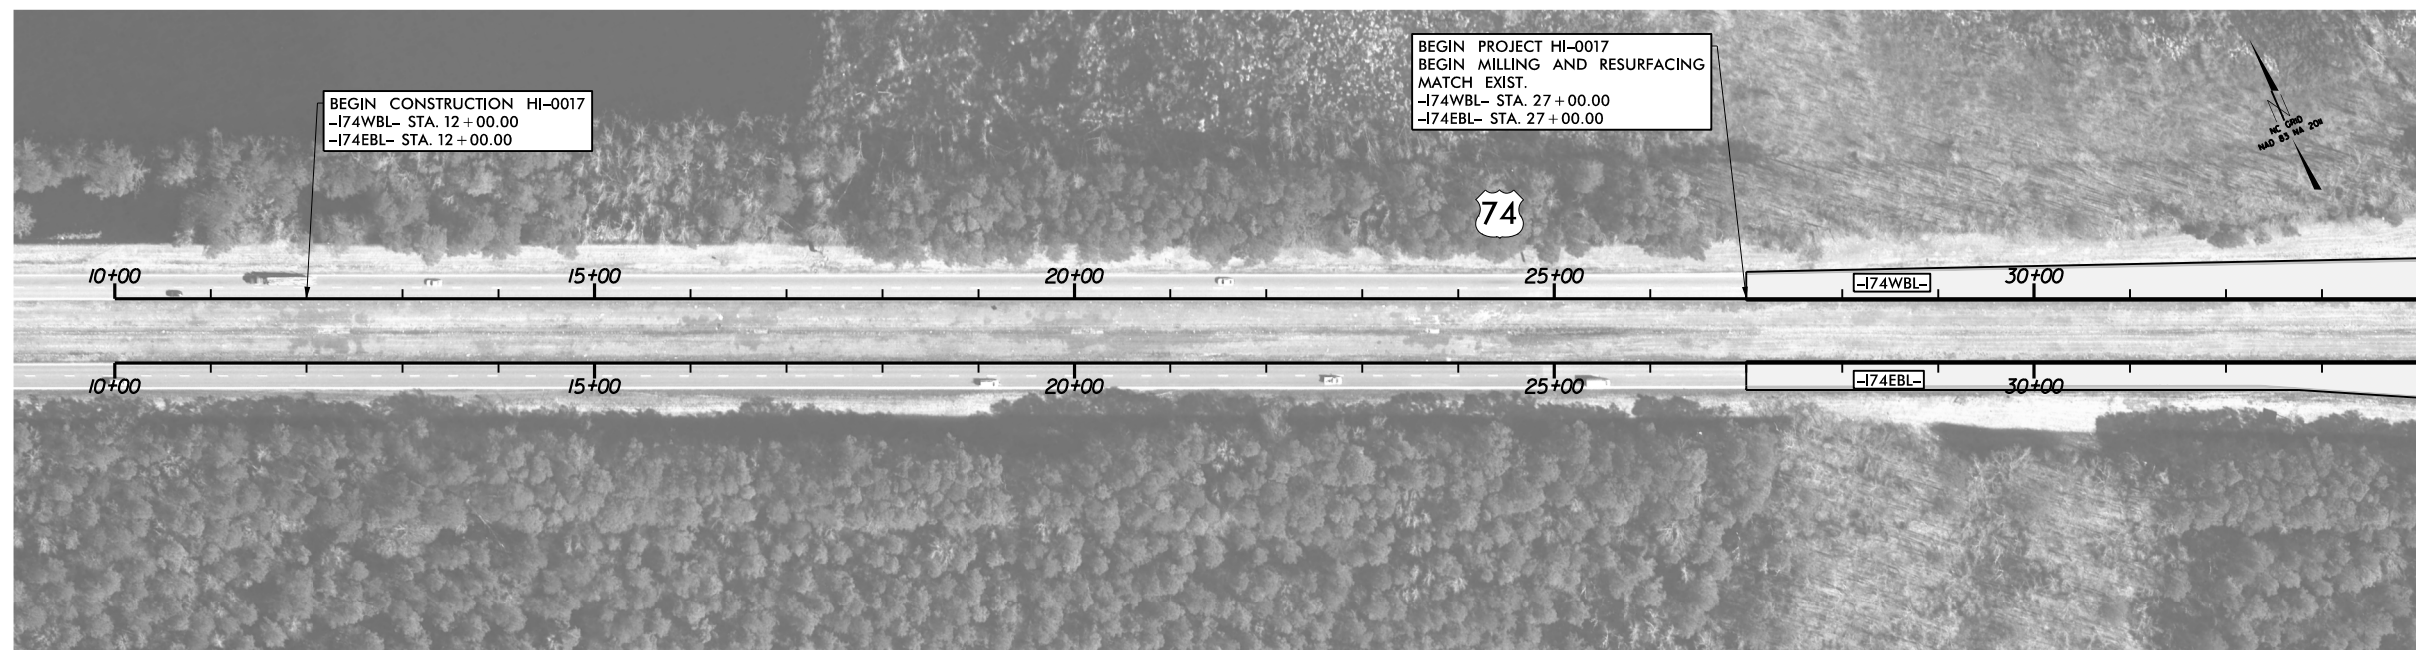

MATCHLINE THIS SHEET -1-74WBL- STA 34+00.00

EROSION CONTROL NOTES:
CONTRACTOR SHALL PROVIDE GROUND COVER ON EXPOSED SLOPES IN ACCORDANCE WITH THE "SOIL STABILIZATION TIMEFRAMES", SEE EC-1.
PROVIDE CONCRETE WASHOUT STRUCTURE IN ACCORDANCE WITH EROSION CONTROL SPECIAL PROVISION AND SPECIAL DETAIL "ONSITE CONCRETE WASHOUT STRUCTURE WITH LINER". SEE EC-2.
INSTALL EROSION CONTROL MEASURES IN ACCORDANCE WITH EROSION CONTROL DETAIL AND AS DIRECTED BY ENGINEER. SEE EC-3.

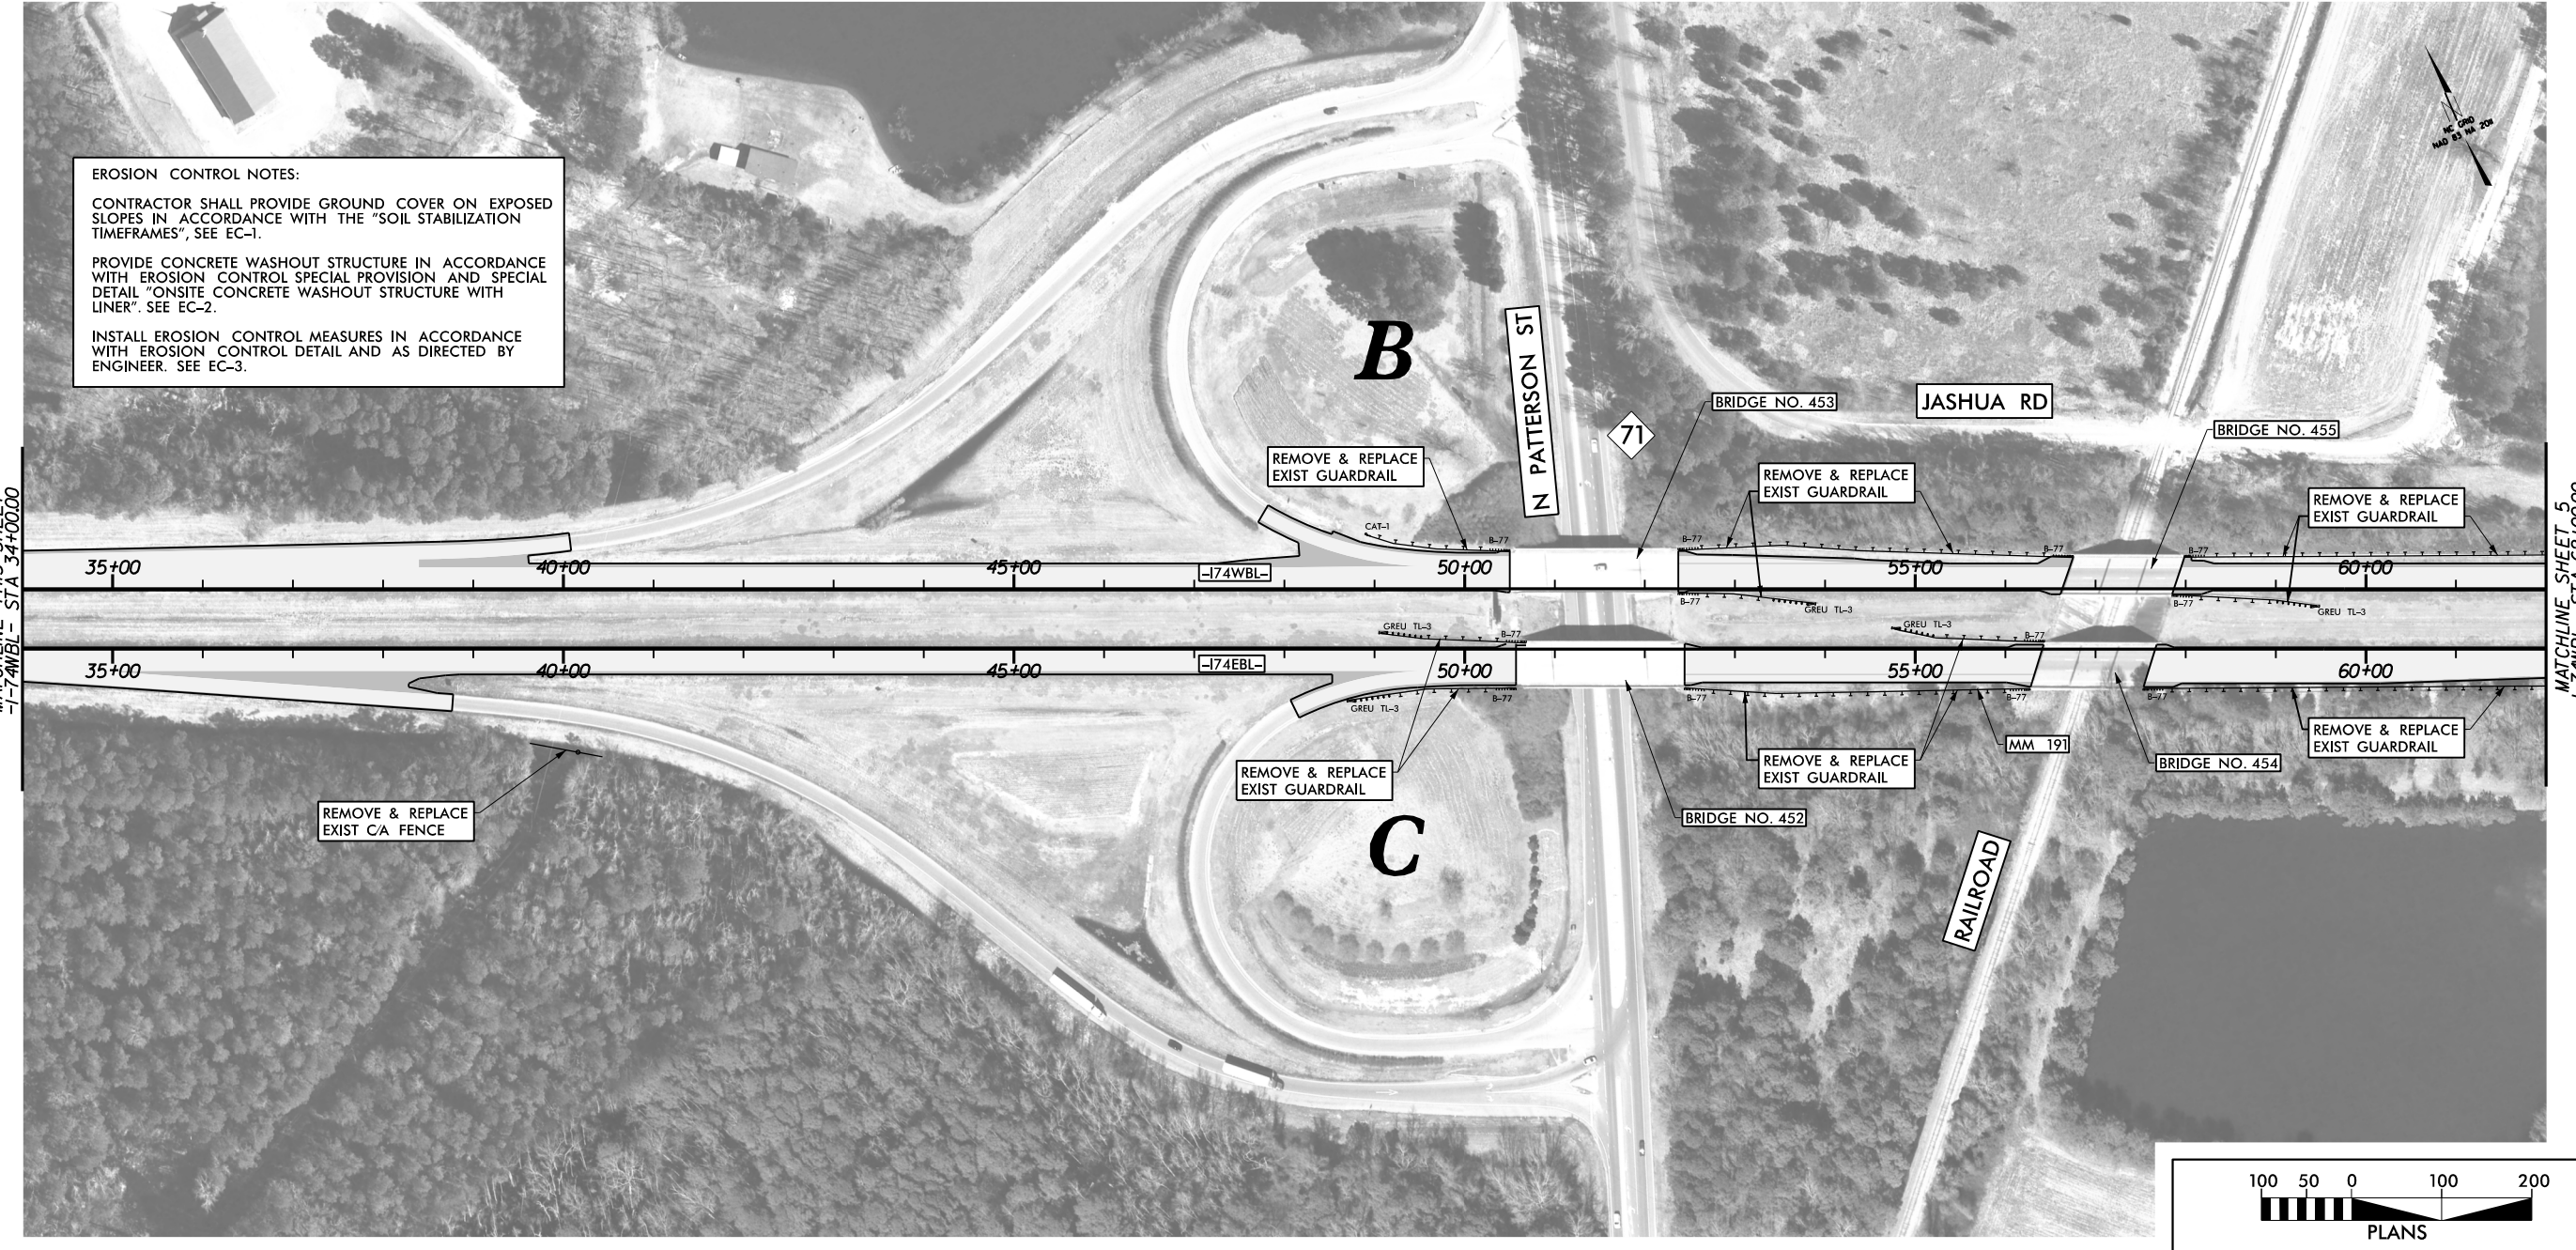

MATCHLINE THIS SHEET -1-74WBL- STA 34+00.00

MATCHLINE SHEET 5 -1-74WBL- STA 62+00.00

