



**UNDIVIDED MULTI-LANE ROADWAY WITH TWO-WAY LEFT TURN LANE**

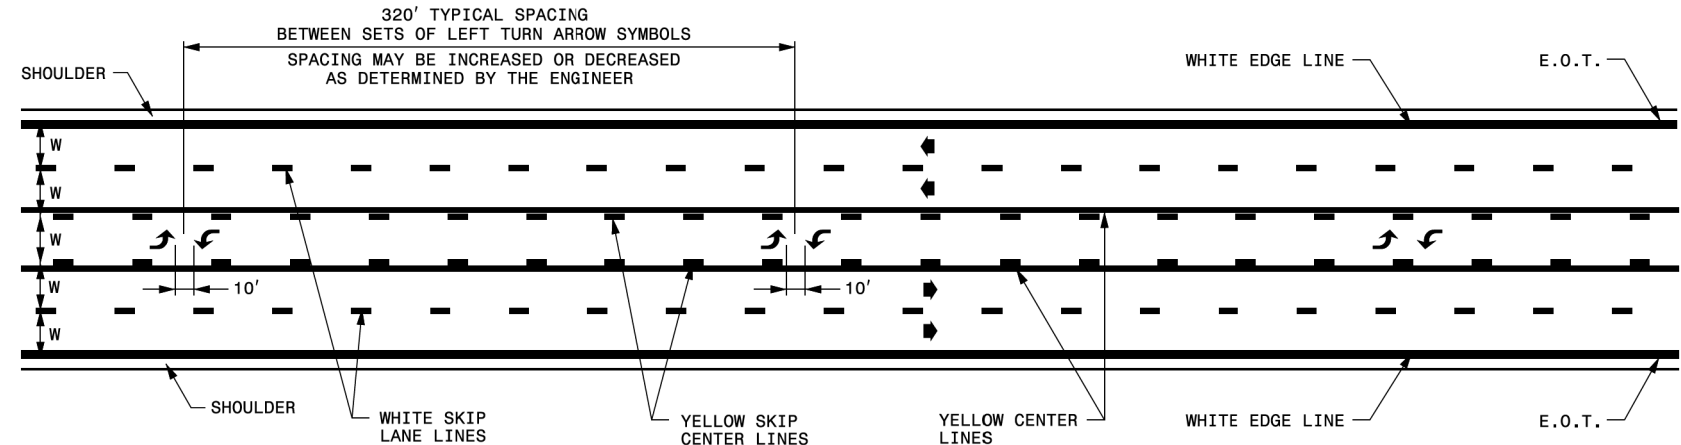

**DIVIDED FOUR-LANE ROADWAY**

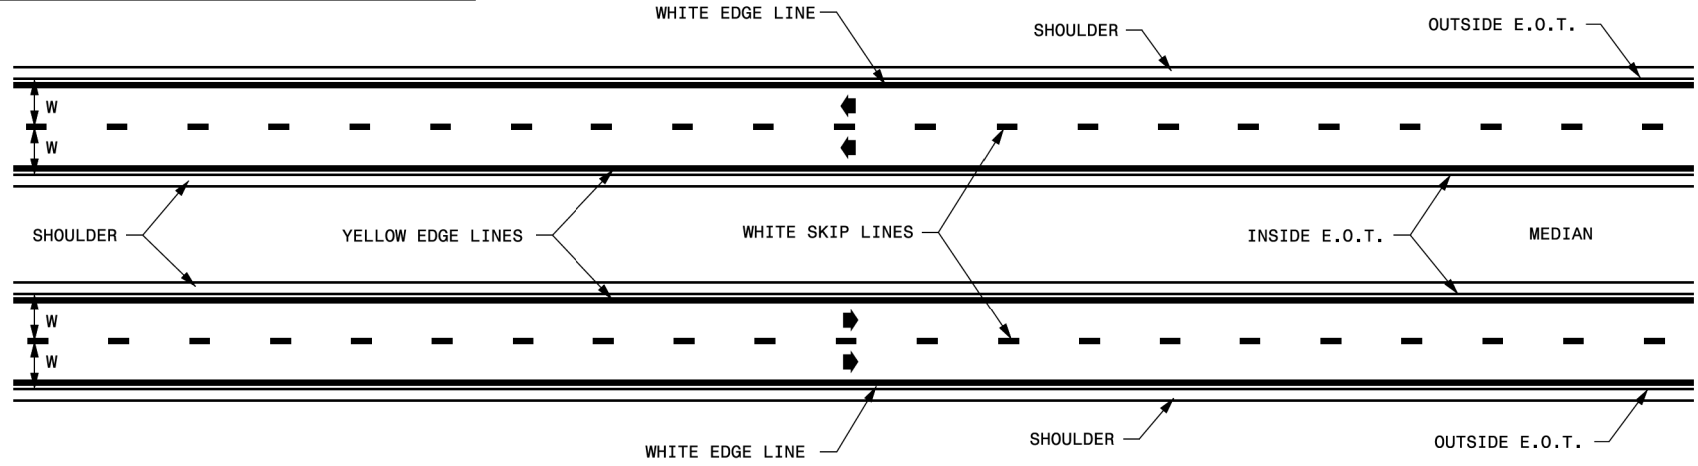

**GENERAL NOTES:**

- EDGE LINES ARE NOT REQUIRED ALONG CURB AND GUTTER LOCATIONS.
- CONTINUE EDGE LINES THROUGH MINOR DRIVEWAYS. DO NOT CONTINUE EDGE LINES AT INTERSECTIONS AND MAJOR DRIVEWAYS, SEE ROADWAY STANDARD DRAWING 1205.05 FOR ADDITIONAL GUIDANCE.
- REFER TO ROADWAY STANDARD DRAWINGS 1205.01 AND 1205.08 FOR ADDITIONAL PAVEMENT MARKING GUIDANCE.

LEGEND	
W	WIDTH OF TRAVEL LANE
E.O.T.	EDGE OF TRAVEL
➔	DIRECTION OF TRAFFIC FLOW
↻	PAVEMENT MARKING SYMBOLS

1-24  
STATE OF NORTH CAROLINA  
DEPT. OF TRANSPORTATION  
DIVISION OF HIGHWAYS  
RALEIGH, N.C.

ROADWAY STANDARD DRAWING FOR  
**PAVEMENT MARKINGS**  
TWO-LANE AND MULTI-LANE ROADWAYS

8/17/99  
2/13/2024  
C:\2018\1900765-002-HI-0016-US-74-From.E\CADD\HI-0017-Traffic\Pavement Markings\HI-0017\_PMP\_03.dgn  
lsr:hl:astar