
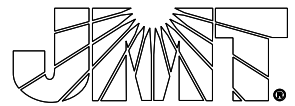
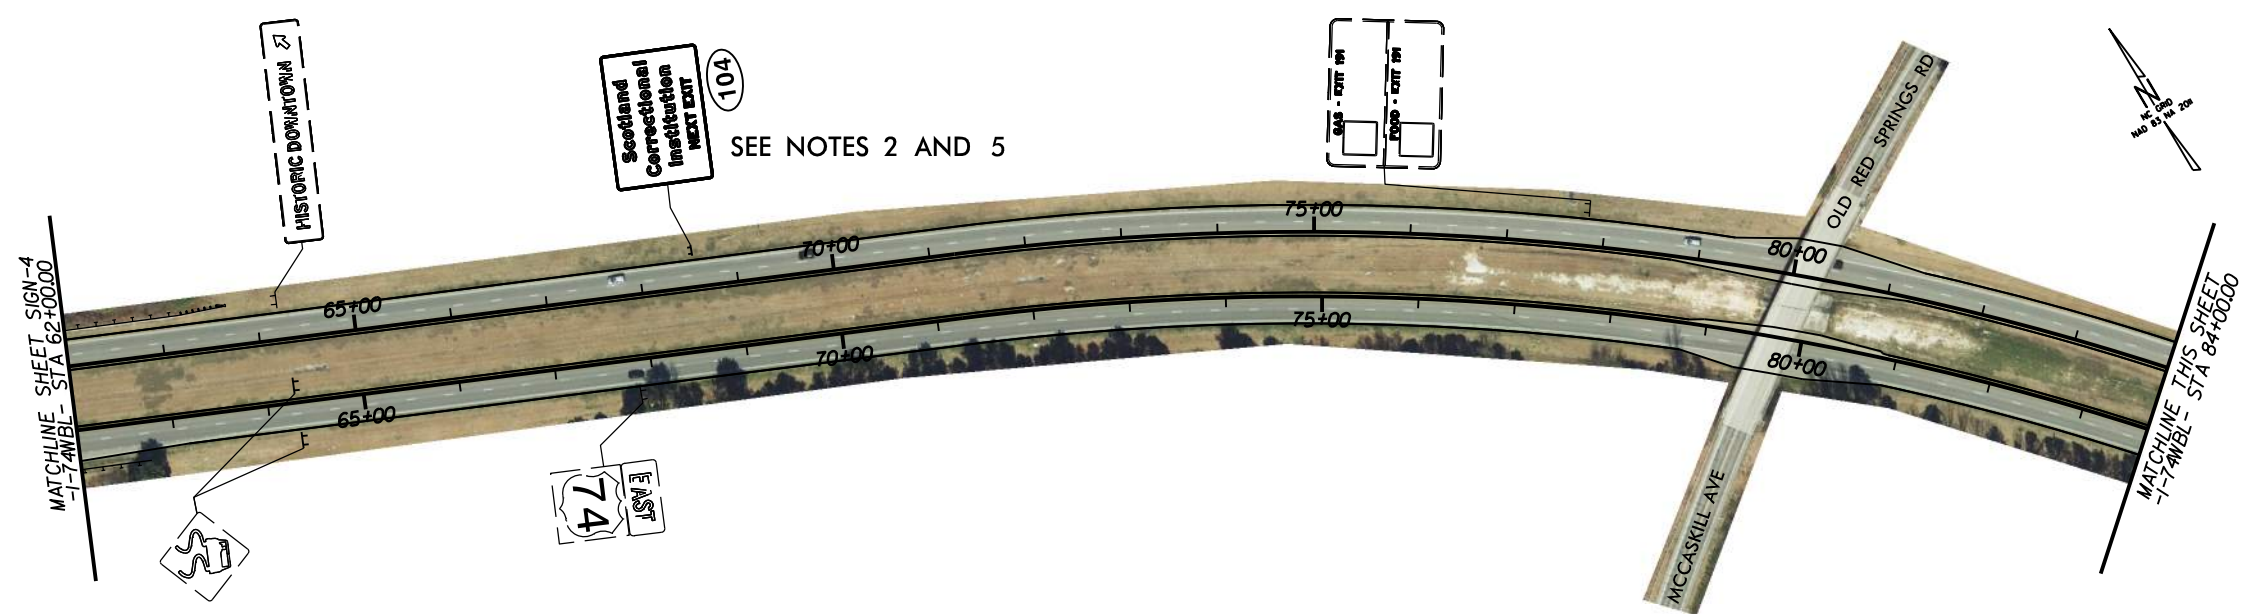
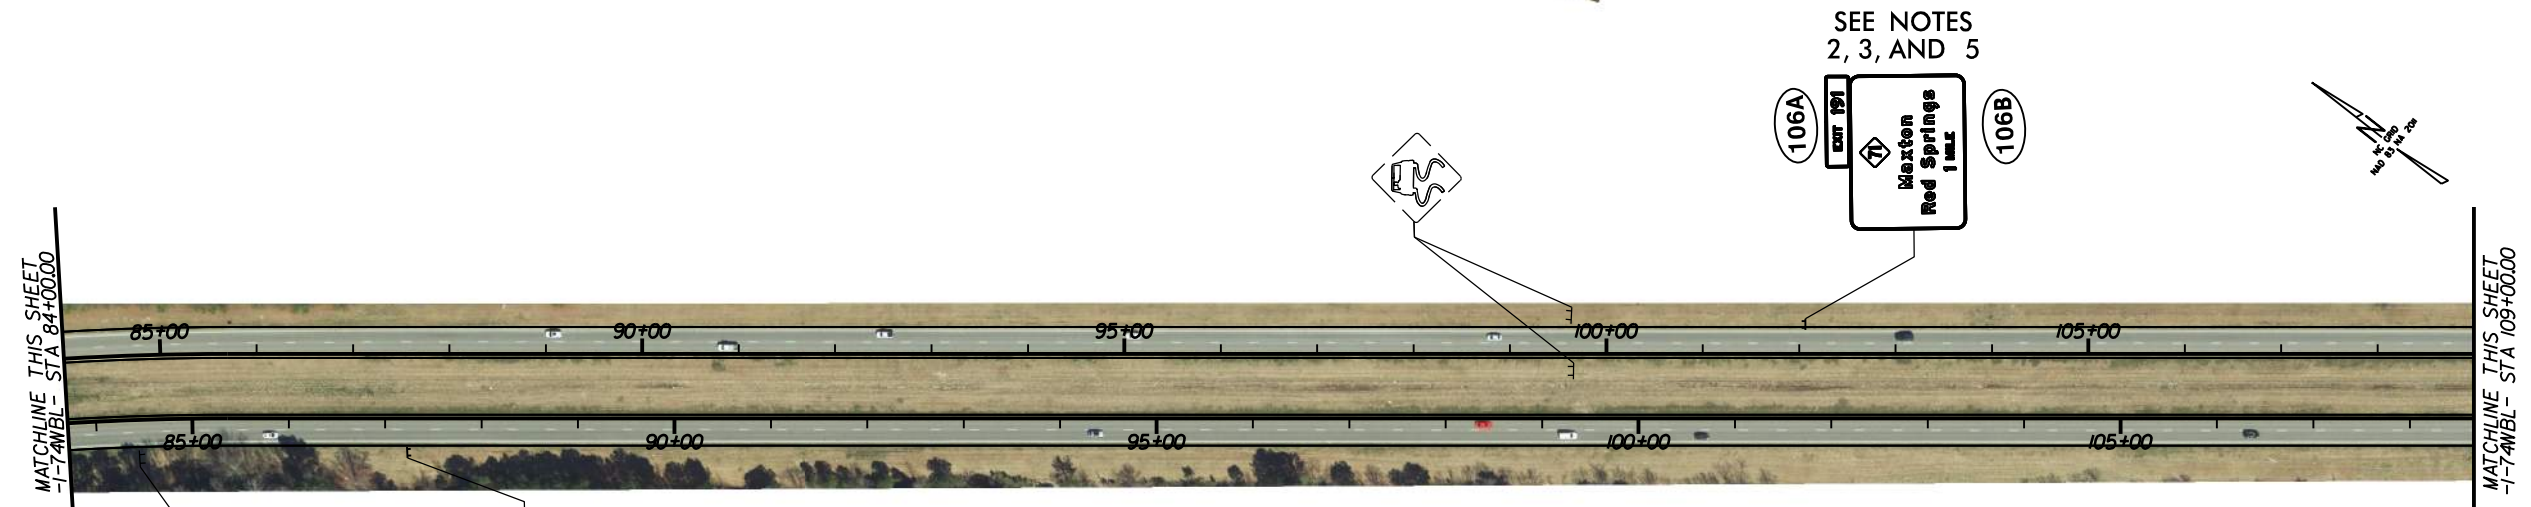


8/17/23

PROJECT REFERENCE NO. HI-0017	SHEET NO. SIGN-5
DocuSigned by: <i>Richard D. Lasker</i> FA81F1EB929945F... 10/11/2023	
	
	




- PROJECT NOTES**
- 1 DISPOSAL OF SIGN AND SIGN ERECTION, SIGN TYPE D, E, AND F
 - 2 SIGN ERECTION, TYPE A, GROUND MOUNT
 - 3 SIGN ERECTION, TYPE B, GROUND MOUNT
 - 4 SIGN ERECTION, TYPE E
 - 5 DISPOSAL OF SIGN A OR B (GROUND MOUNT)



SEE NOTES 3 AND 5

105

Lumberton 24
Wilmington 49

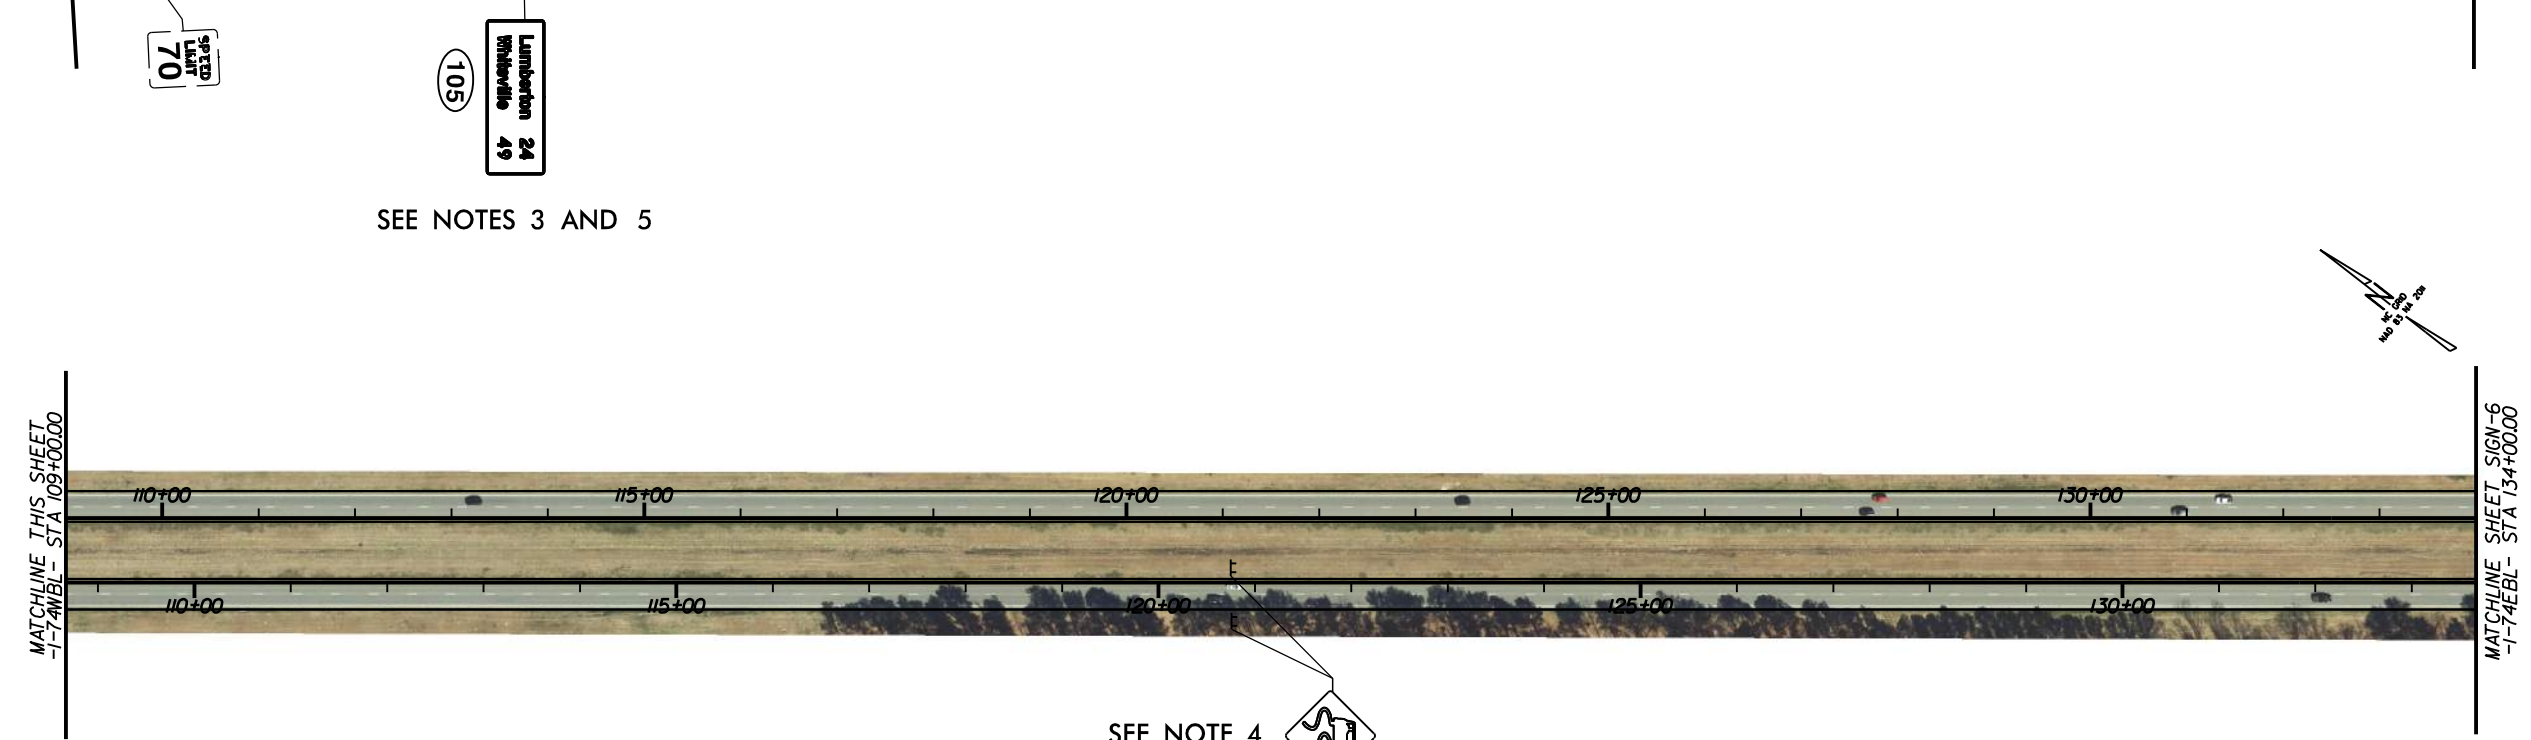

SEE NOTE 4

401

