
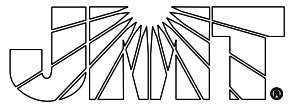
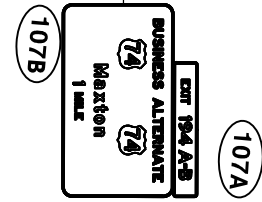
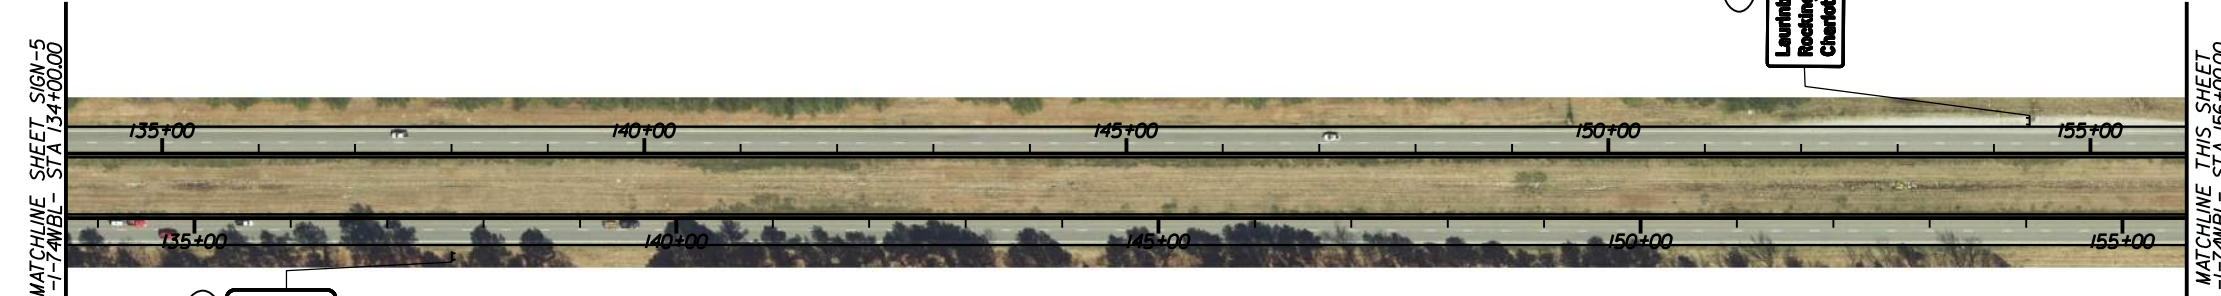


8/17/23


SEE NOTES 3 AND 5

|   |                            |
|---|----------------------------|
| PROJECT REFERENCE NO.<br><b>HI-0017</b>   | SHEET NO.<br><b>SIGN-6</b> |
| DocuSigned by:<br><i>Richard D. Lasher</i><br>FAB1F1EB929945F<br>10/11/2023         |                            |
|   |                            |
|  |                            |




SEE NOTES 2 AND 5

- PROJECT NOTES**
- DISPOSAL OF SIGN AND SIGN ERECTION, SIGN TYPE D, E, AND F
  - SIGN ERECTION, TYPE A, GROUND MOUNT
  - SIGN ERECTION, TYPE B, GROUND MOUNT
  - SIGN ERECTION, TYPE E
  - DISPOSAL OF SIGN A OR B (GROUND MOUNT)

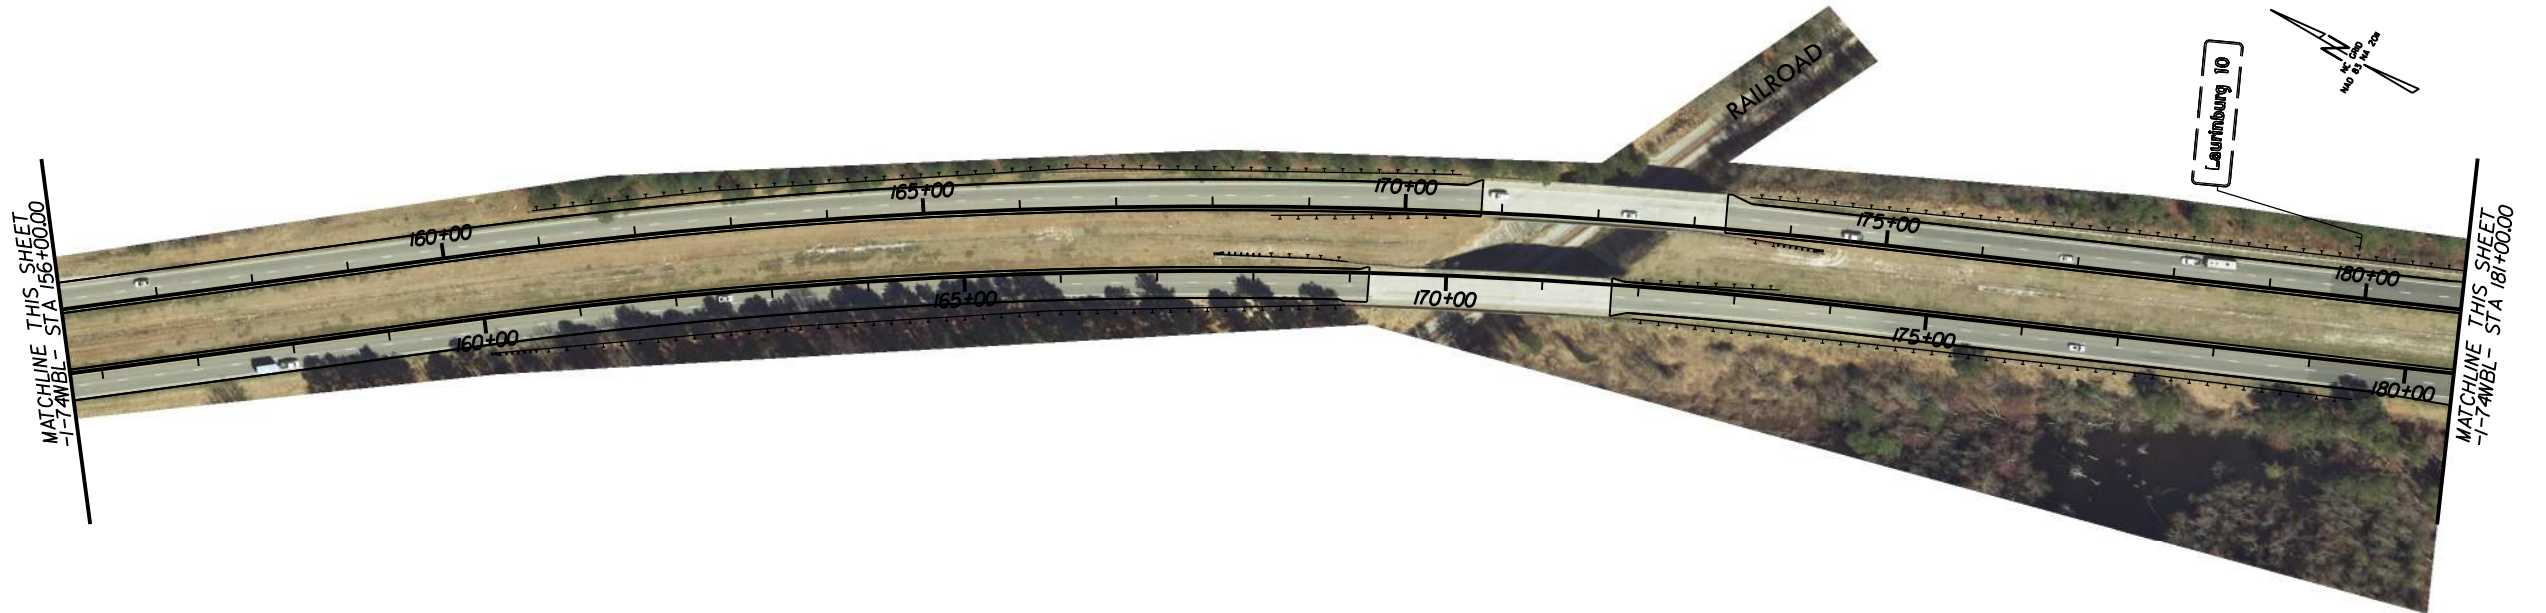


SEE NOTE 4

END PROJECT HI-0017  
END MILLING AND RESURFACING  
MATCH EXIST.  
-I74WBL- STA. 190+00.00  
-I74EBL- STA. 189+50.34

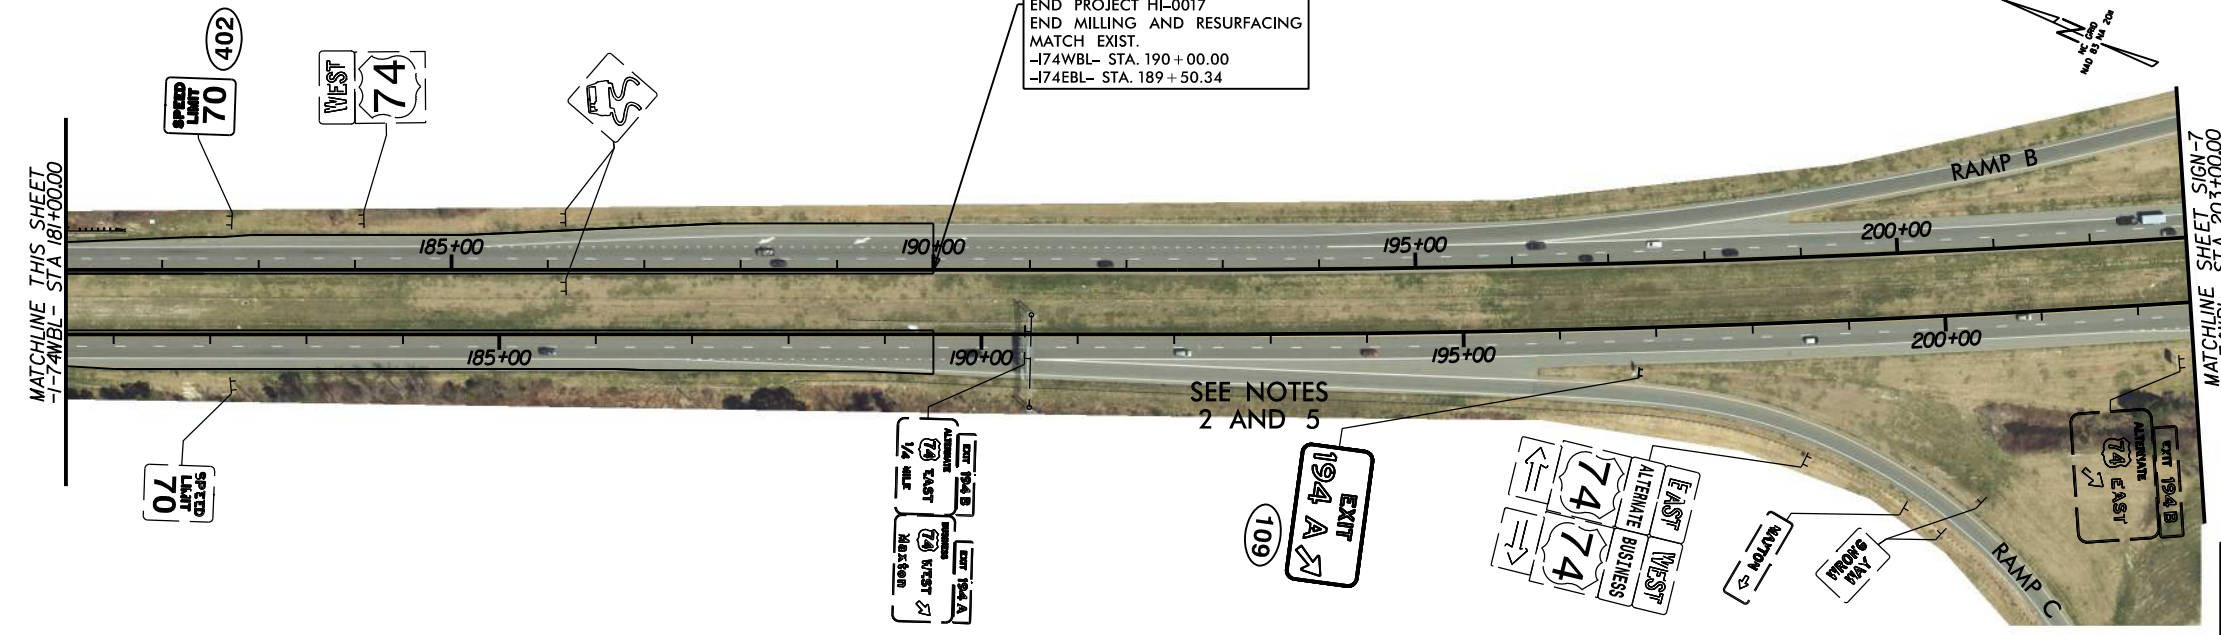

SEE NOTES 2 AND 5

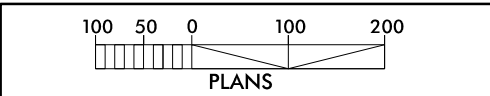

9/27/2023