


8/17/23

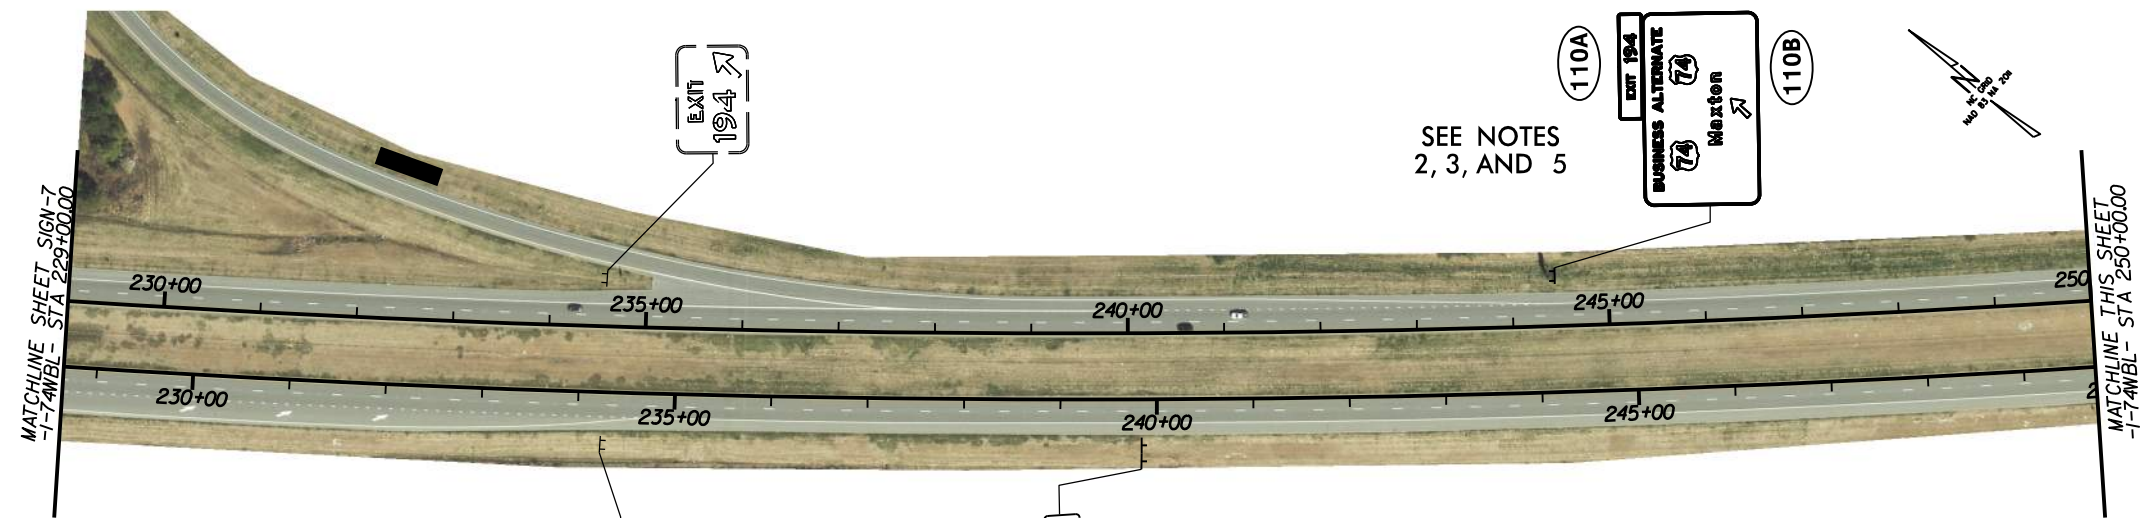

SEE NOTES 2, 3, AND 5

SEE NOTE 1

PROJECT REFERENCE NO. HI-0017	SHEET NO. SIGN-8
DocuSigned by: <i>Richard D. Lasher</i> FAB1F1EB929045F 10/11/2023	

PROJECT NOTES

- 1 DISPOSAL OF SIGN AND SIGN ERECTION, SIGN TYPE D, E, AND F
- 2 SIGN ERECTION, TYPE A, GROUND MOUNT
- 3 SIGN ERECTION, TYPE B, GROUND MOUNT
- 4 SIGN ERECTION, TYPE E
- 5 DISPOSAL OF SIGN A OR B (GROUND MOUNT)



SEE NOTES 2, 3, AND 5



END CONSTRUCTION
-174WBL- STA. 297+00.00
-174EBL- STA. 296+75.65

