



NOTES

SEE TRAFFIC PLANS FOR LANE WIDTH, SEQUENCING, AND OTHER TRAFFIC CONTROL MEASURES FOR STAGING OF SURFACE PREPARATION AND SILANE DECK TREATMENT.


PROTECT TRAFFIC FROM REBOUND, DUST, OVERSPRAY, AND CONSTRUCTION ACTIVITIES. PROVIDE APPROPRIATE SHIELDING, AS REQUIRED AND/OR DIRECTED BY ENGINEER.

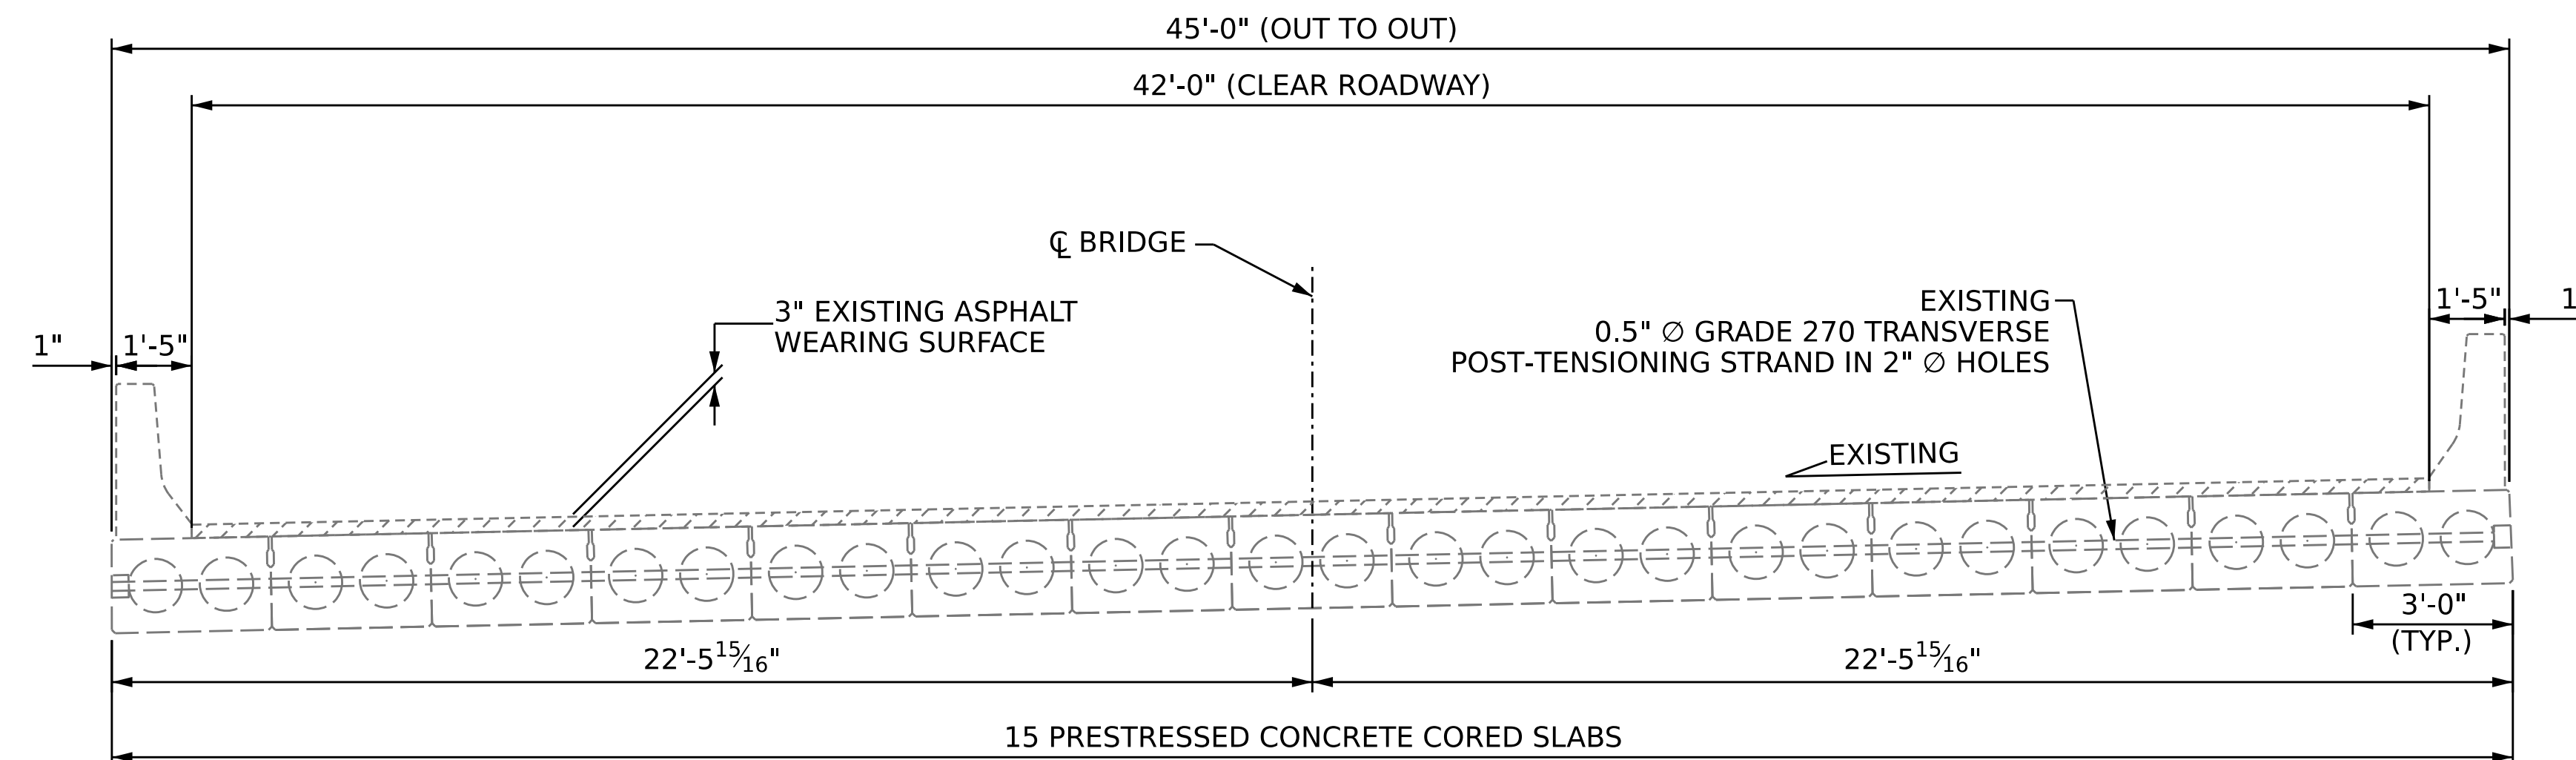


TYPICAL SECTION
(EXISTING) (AT INTERMEDIATE DIAPHRAGMS)

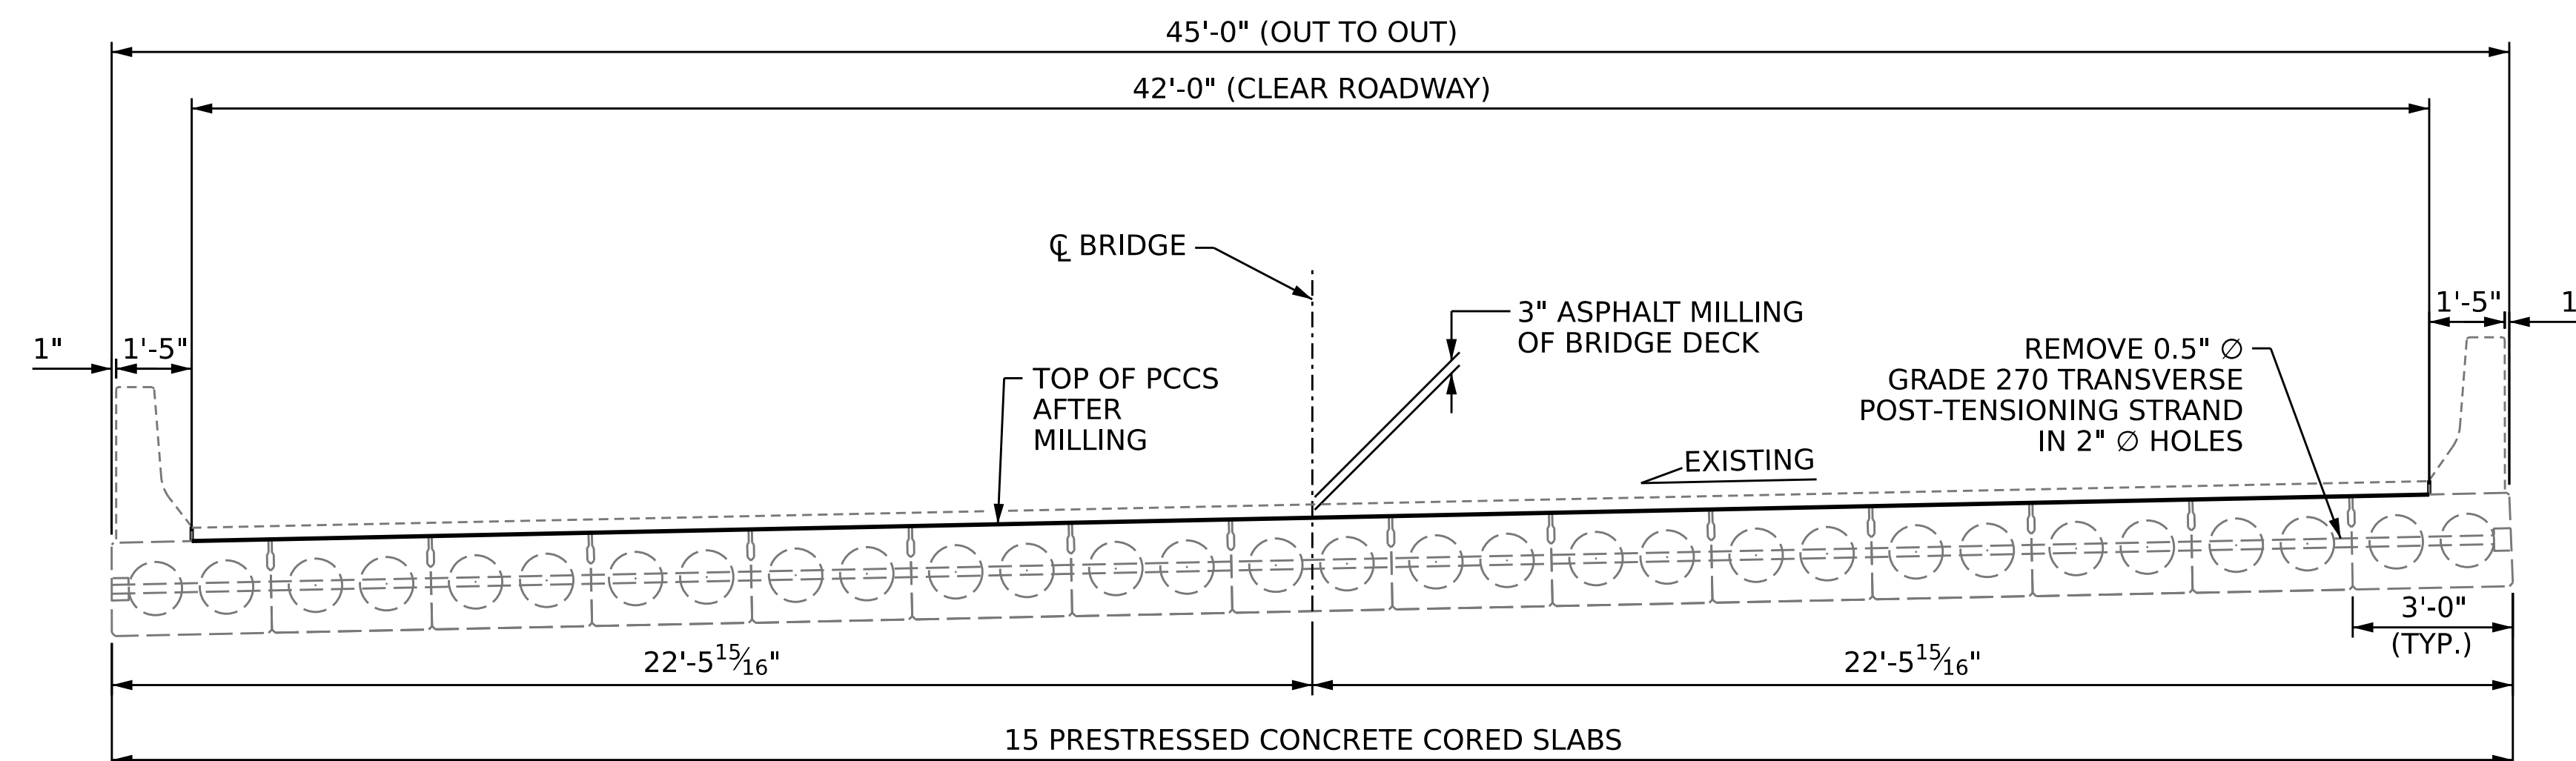

TYPICAL SECTION
(DECK PREPARATION) (AT INTERMEDIATE DIAPHRAGMS)

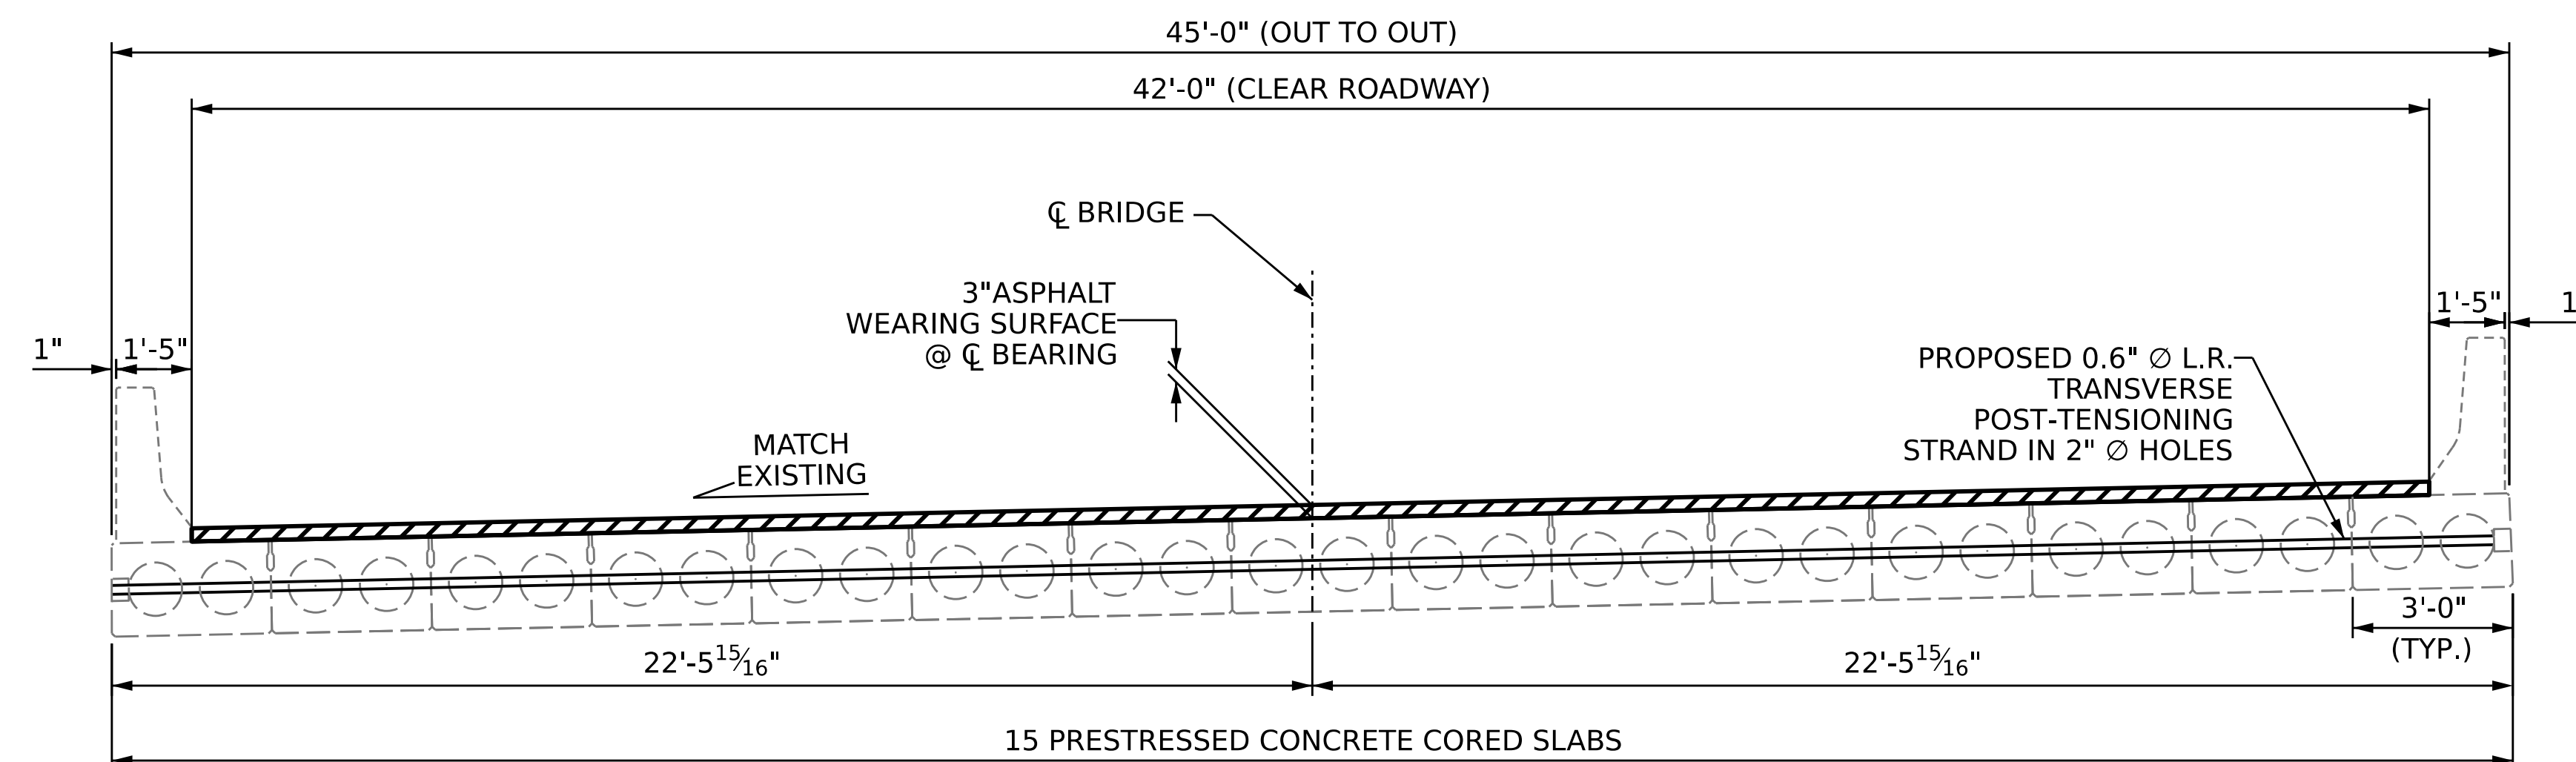


TYPICAL SECTION
(PROPOSED) (AT INTERMEDIATE DIAPHRAGMS)

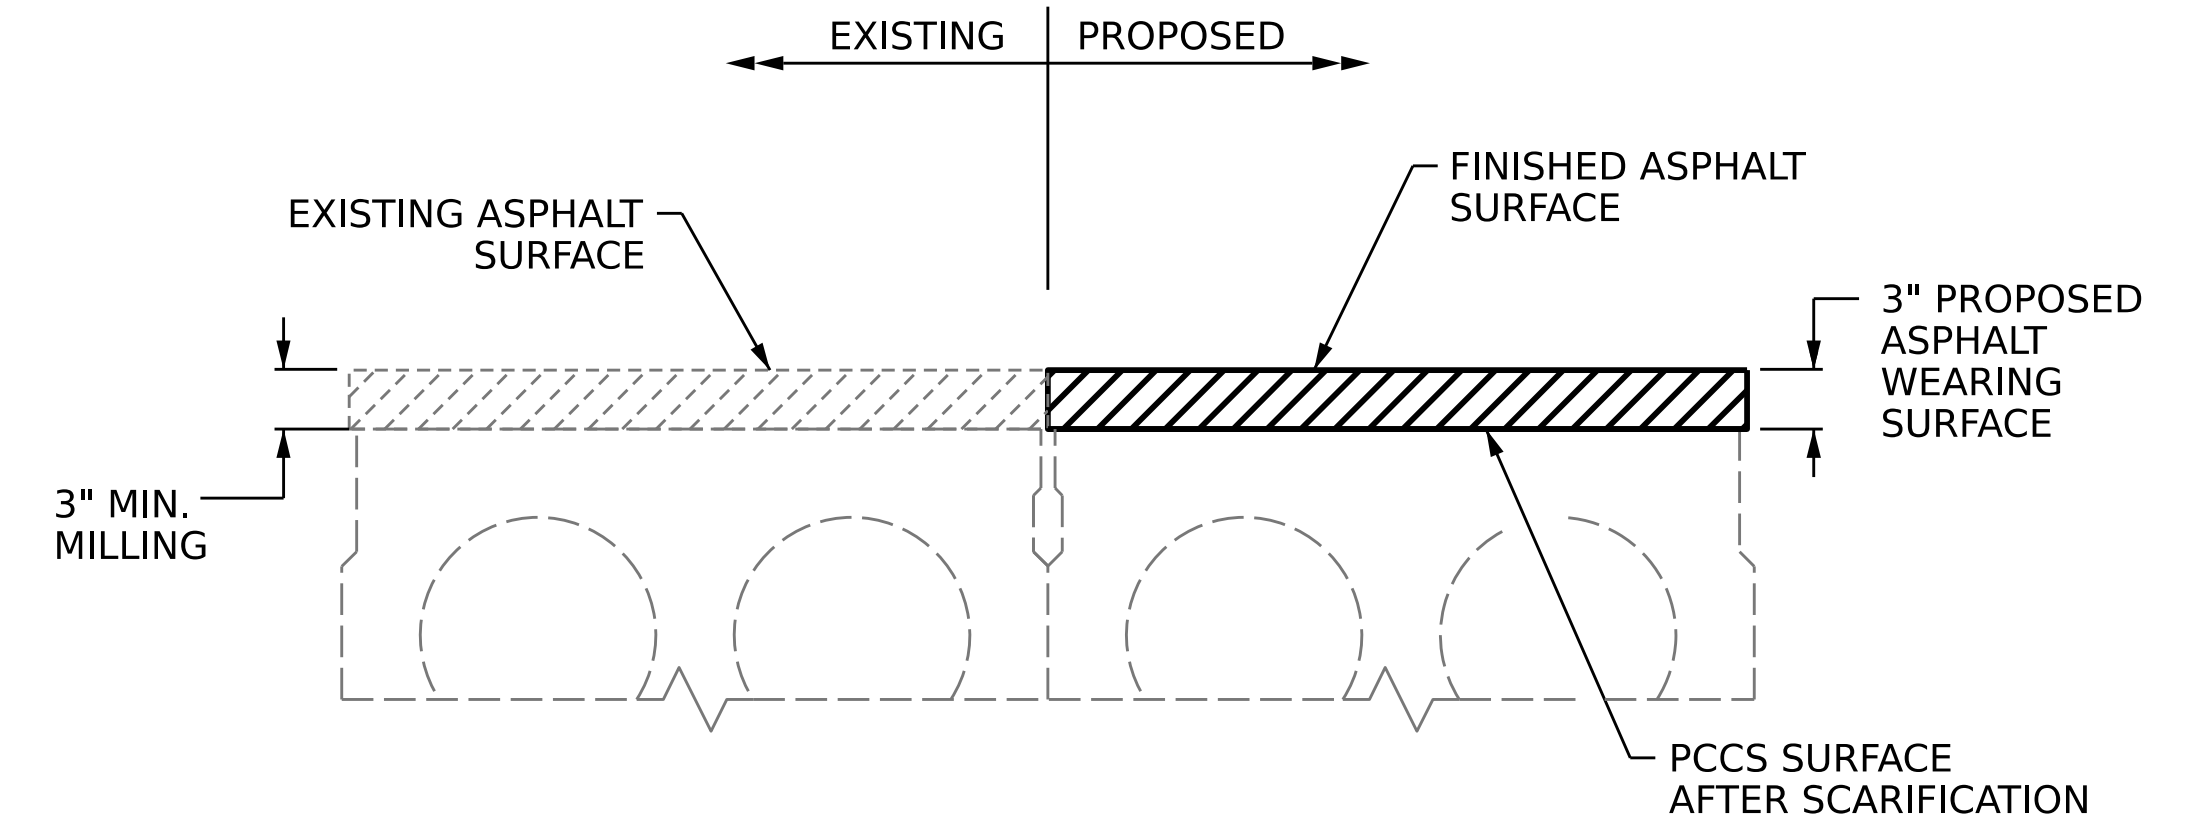

ASPHALT REPLACEMENT DETAIL

PROJECT NO. **HI-0017**
ROBESON COUNTY
 BRIDGE NO. **770455**

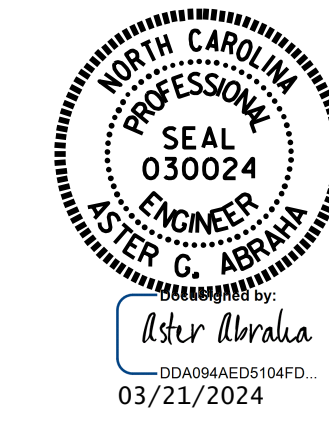

STATE OF NORTH CAROLINA
 DEPARTMENT OF TRANSPORTATION
 RALEIGH
TYPICAL SECTION
 FOR BRIDGE OVER
 SERAA RAILROAD
 ON US 74 WESTBOUND
 BETWEEN NC 71 & SR 1303

DRAWN BY : J. BALDWIN DATE : 08/2022
 CHECKED BY : S. WANCE DATE : 11/2022

DOCUMENT NOT CONSIDERED
 FINAL UNLESS ALL
 SIGNATURES COMPLETED

REVISIONS						SHEET NO.
NO.	BY:	DATE:	NO.	BY:	DATE:	S5-2
1			3			TOTAL SHEETS
2			4			7