
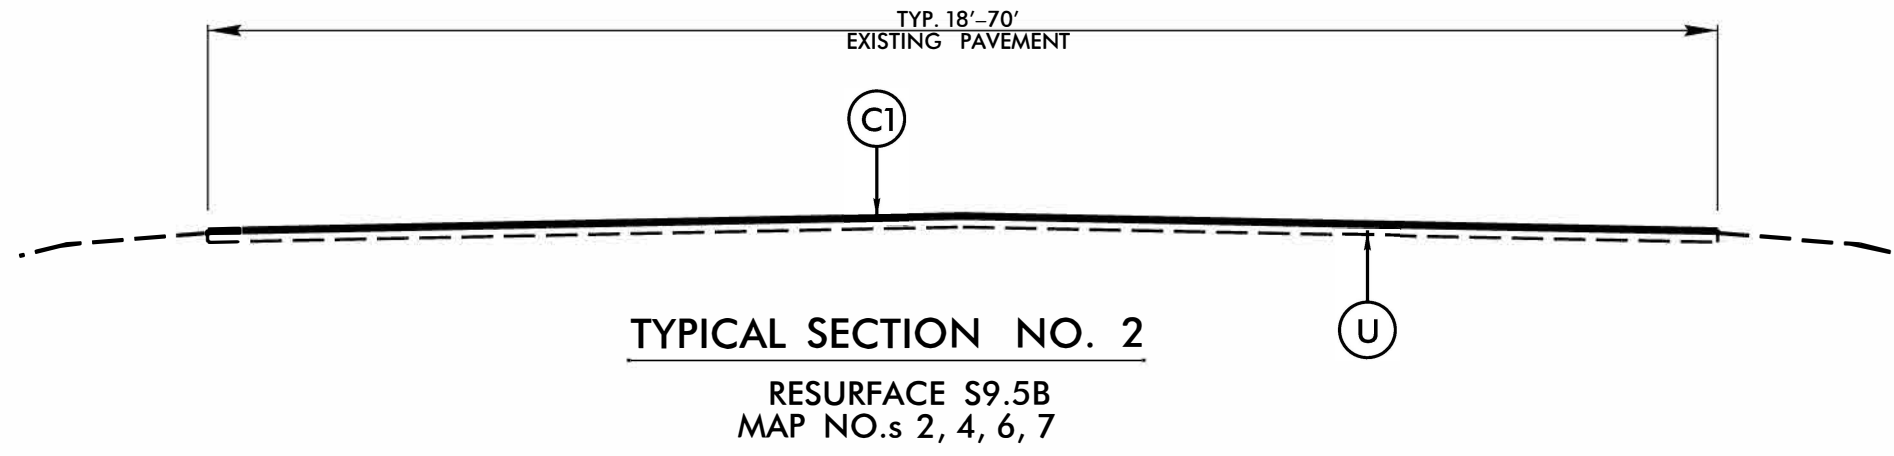


### PAVEMENT SCHEDULE

WARREN COUNTY RESURFACING

PROJECT REFERENCE NO.	SHEET NO.
2024CPT 05.15.09.31 ETC.	7
Prepared in the Office of:	

C1	PROP. APPROX. 1" ASPHALT CONCRETE SURFACE COURSE, TYPE S9.5B AT AN AVERAGE RATE OF 110 LBS. PER SQ. YD.	S	SHOULDER RECONSTRUCTION, ASB REQUIRED
C2	PROP. APPROX. 1¼" ASPHALT CONCRETE SURFACE COURSE, TYPE S9.5B AT AN AVERAGE RATE OF 137.5 LBS. PER SQ. YD.	U	EXISTING PAVEMENT
C3	PROP. APPROX. 1½" ASPHALT CONCRETE SURFACE COURSE, TYPE S9.5B AT AN AVERAGE RATE OF 165 LBS. PER SQ. YD.	V1	MILLING ASPHALT PAVEMENT, 0"-1"
R	EXISTING CURB & GUTTER	V2	MILLING ASPHALT PAVEMENT, 0"-1½"

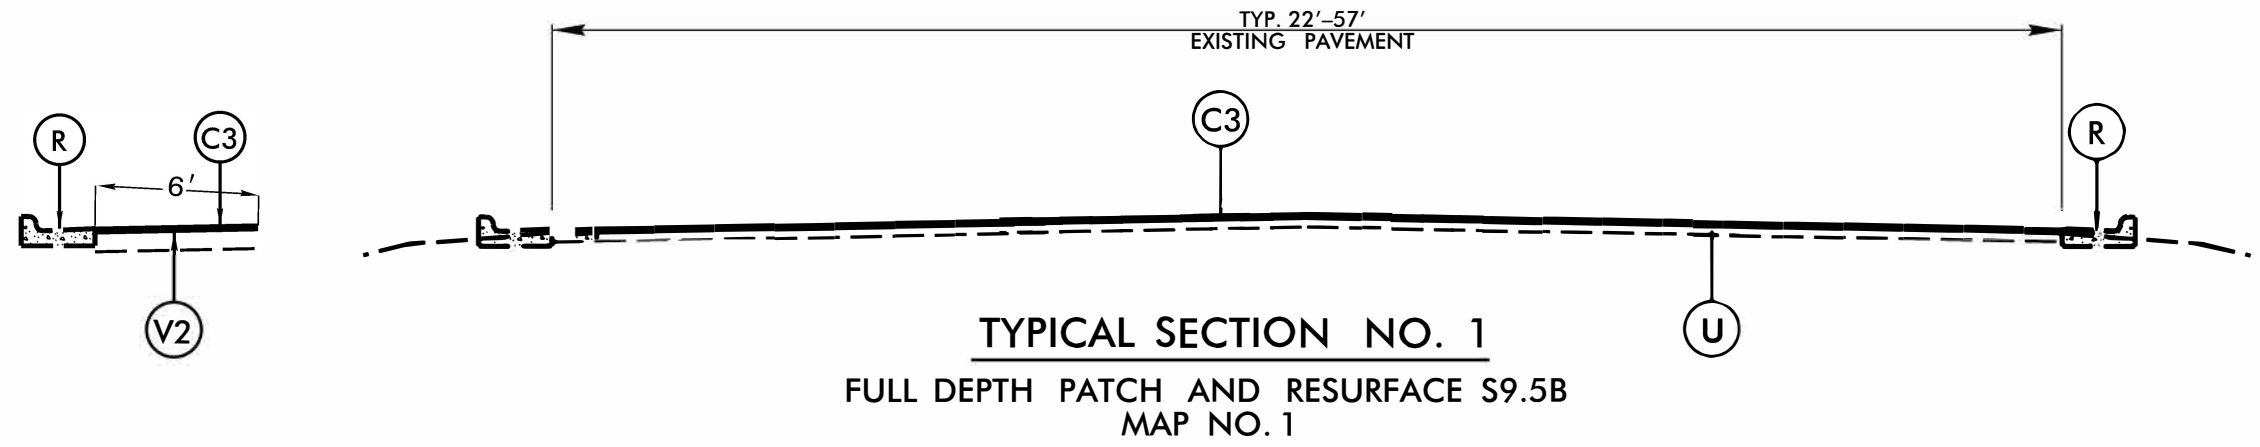

SYSTEMS  
 CONSULTANTS  
 INC.  
 12500  
 WILSON  
 BLVD.  
 SUITE 100  
 WASHINGTON  
 DC 20037