



A1
04 | 07
STA. 13+00 -L-
CUT SECTION

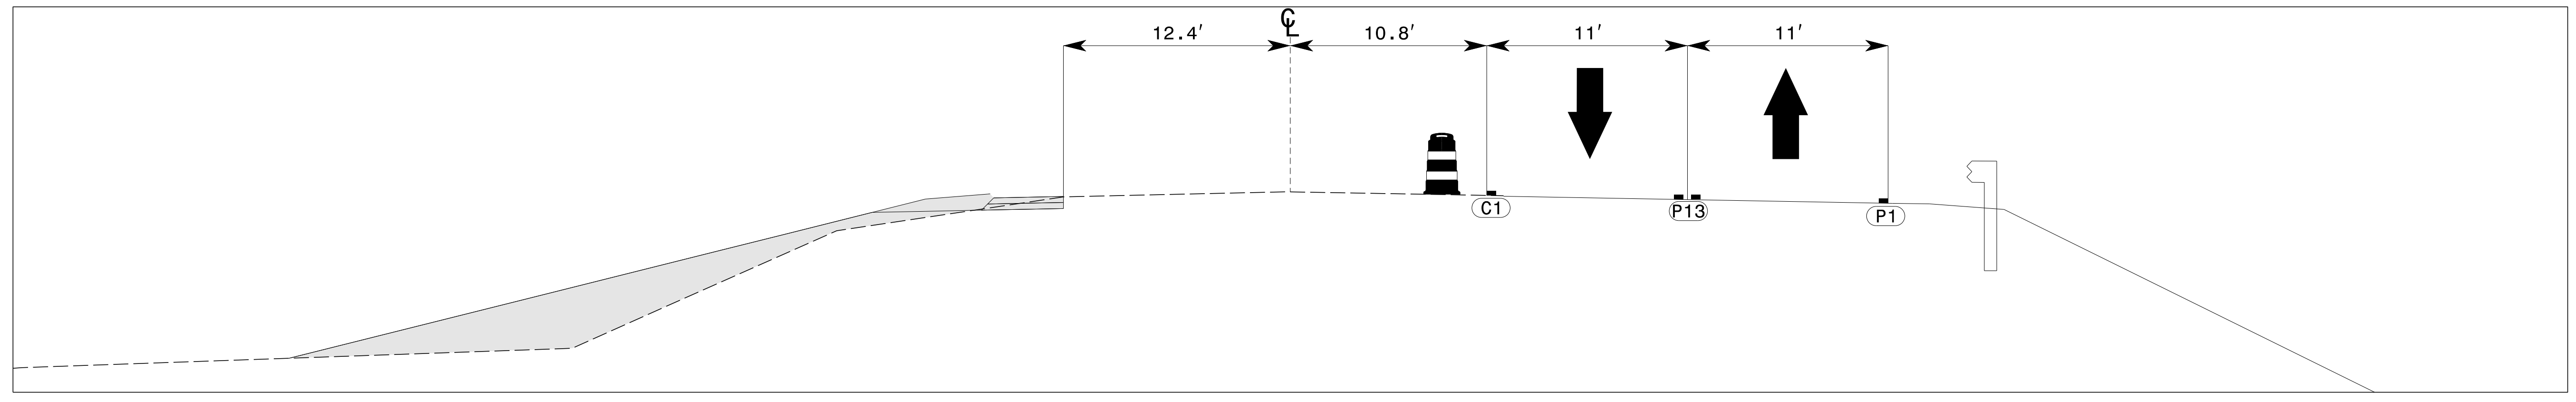

A2
05 | 07
STA. 13+00 -L-
CUT SECTION

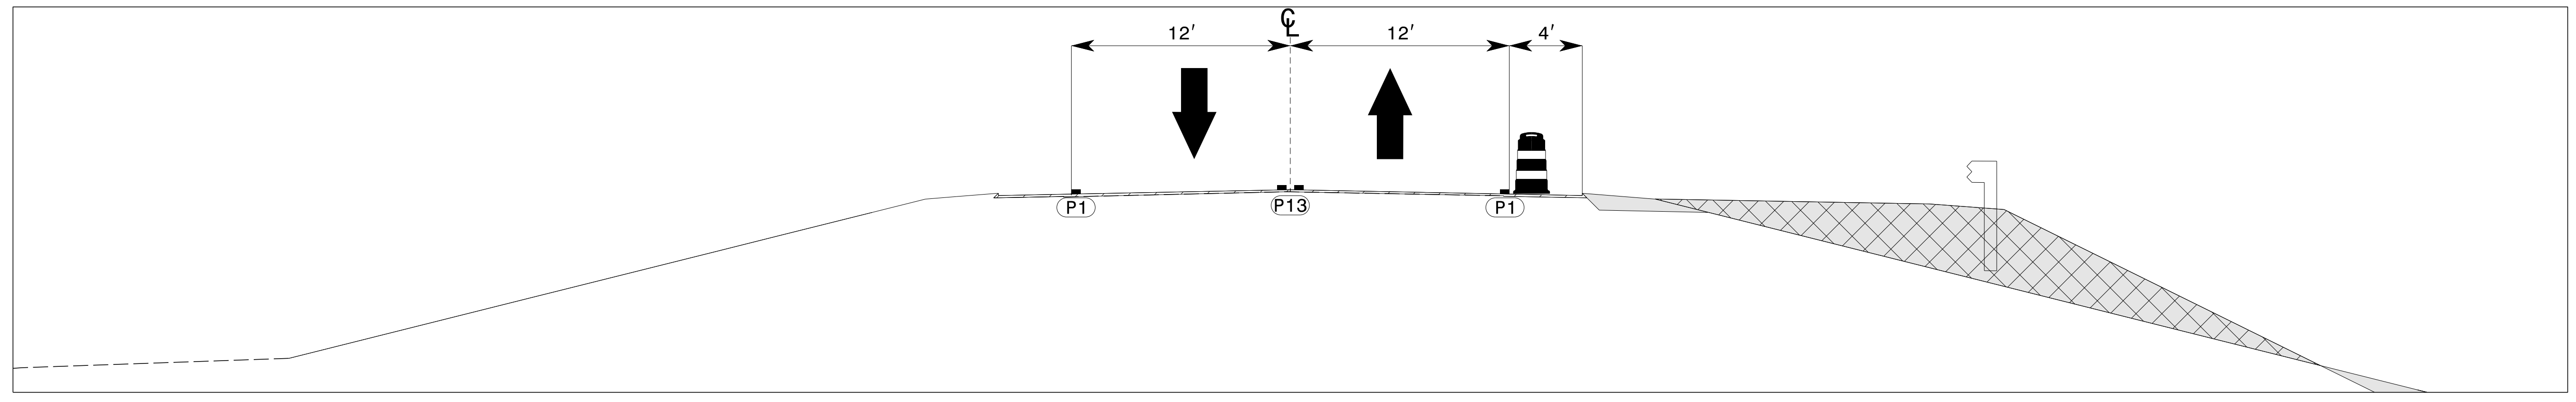

A3
06 | 07
STA. 13+00 -L-
CUT SECTION

2/22/2024 \\wei-f501\projects\2020\20130101\BR-0062\Traffic Design\Pre-Let\Plan\WZTC\BR-0062_TMP_07_TCS_A.dgn User:AHayes


ETHERILL ENGINEERING
1223 Jones Franklin Rd.
Raleigh, N.C. 27606
License No. F-0377
Bus: 919 851 8077
Fax: 919 851 8107

TRANSPORTATION PLANNING/DESIGN - BRIDGE/STRUCTURE DESIGN
CIVIL/SITE DESIGN - GIS/GPS - CONSTRUCTION OBSERVATION

APPROVED: *Greg S. Purvis*
DATE: 2/23/2024

NORTH CAROLINA PROFESSIONAL SEAL
ENGINEER
GREG S. PURVIS

DOCUMENT NOT CONSIDERED FINAL UNLESS ALL SIGNATURES COMPLETED

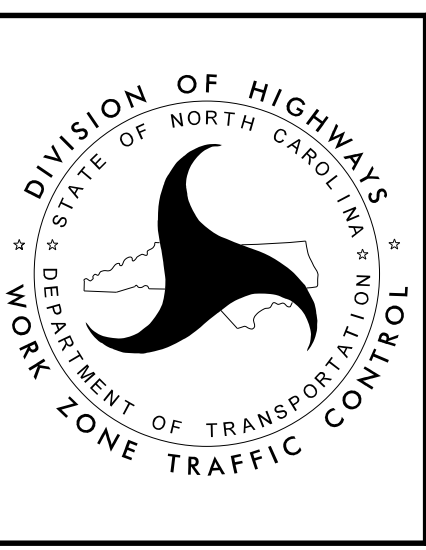

TEMPORARY CUT SECTION A