




PLAN OF LEFT WING (W1)

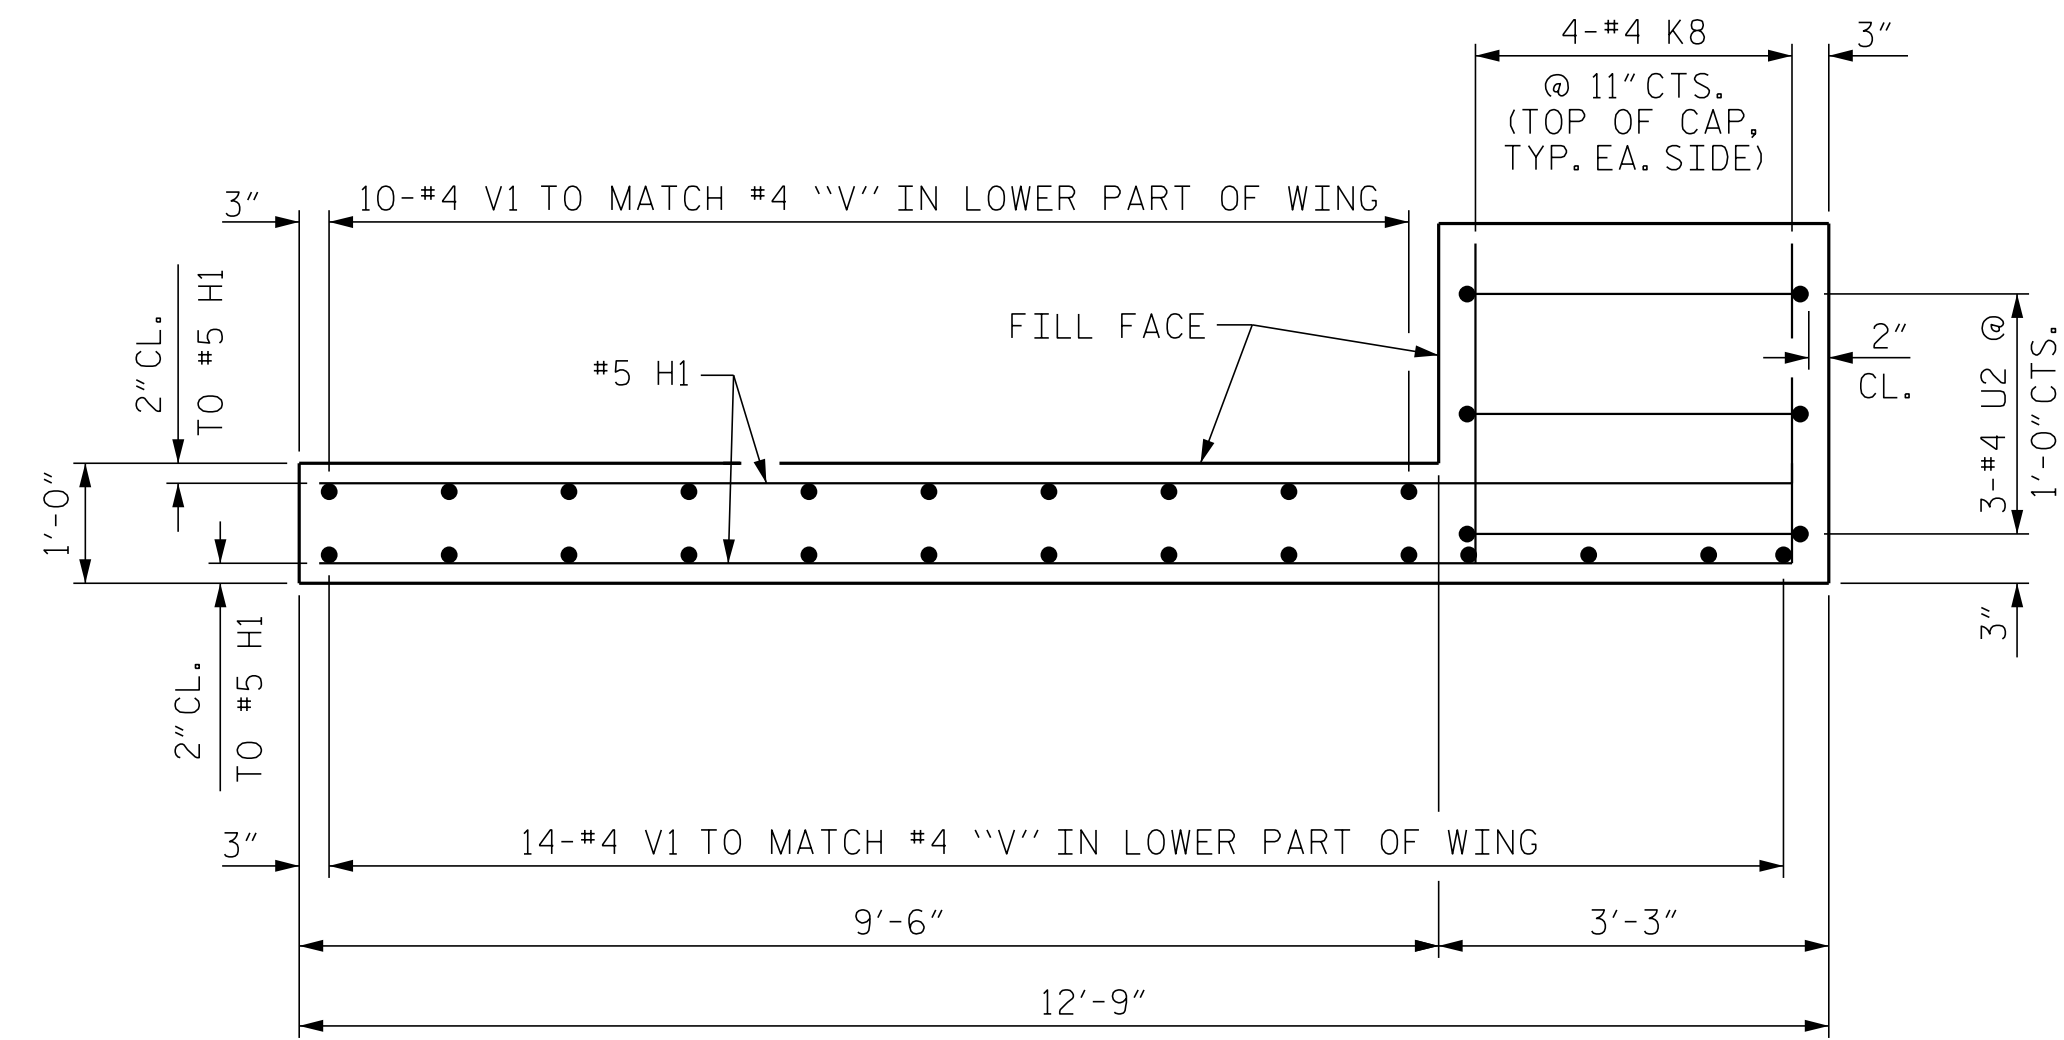


PLAN OF RIGHT WING (W2)

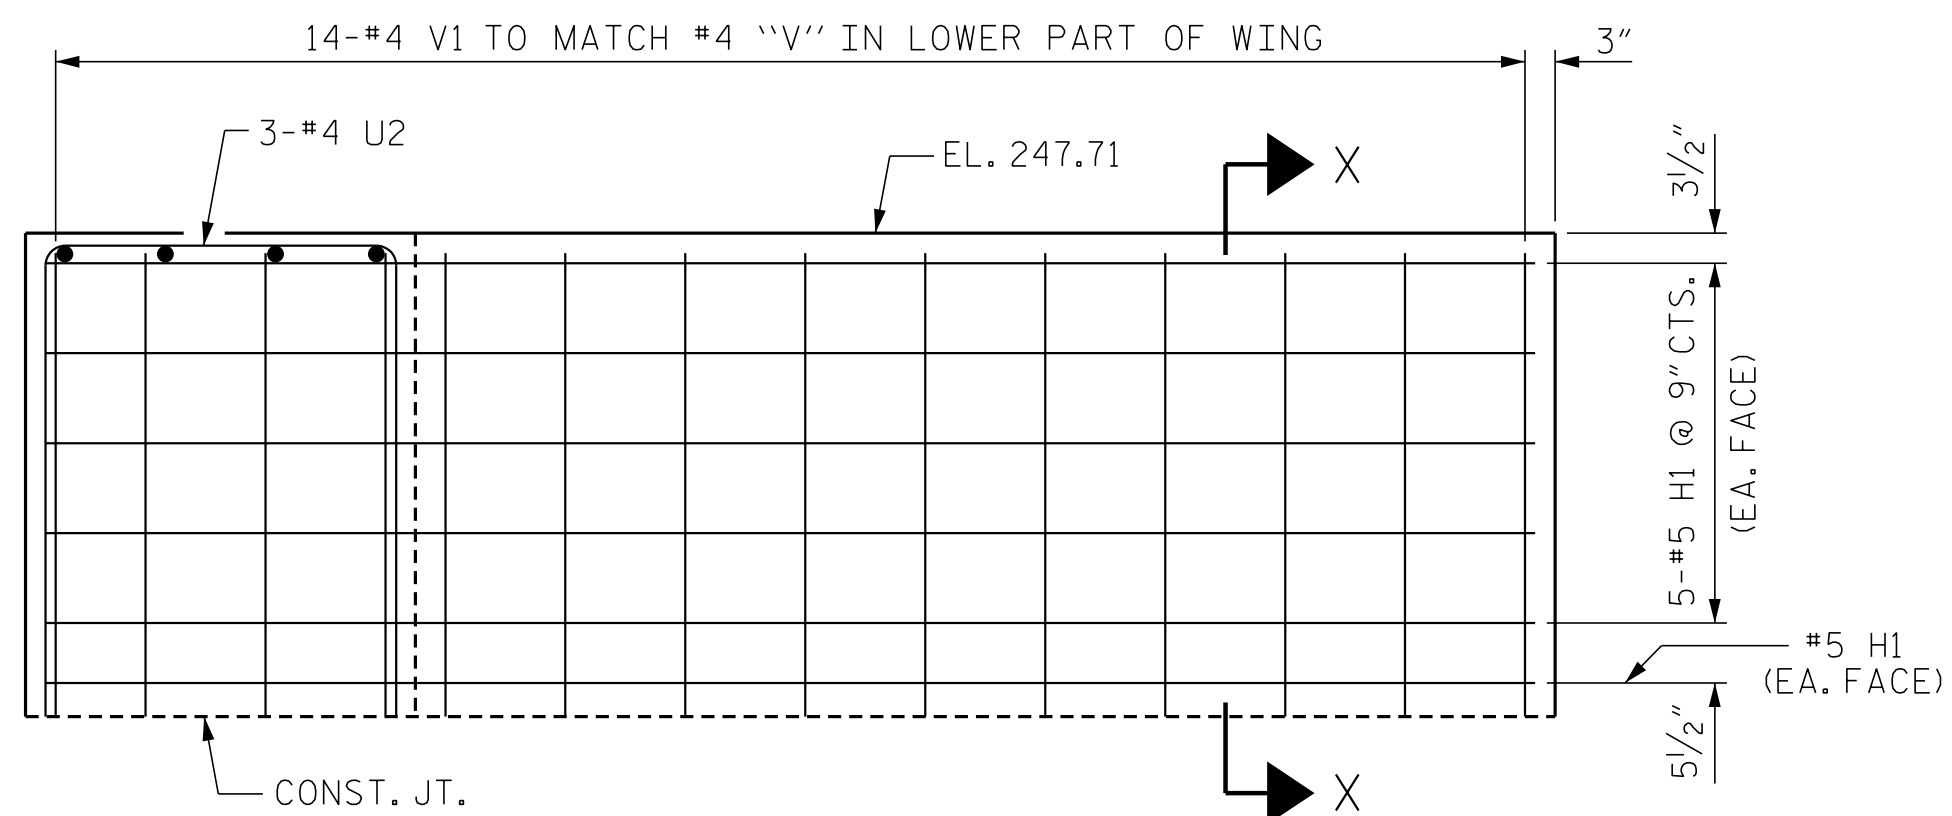


ELEVATION OF LEFT WING (W1)

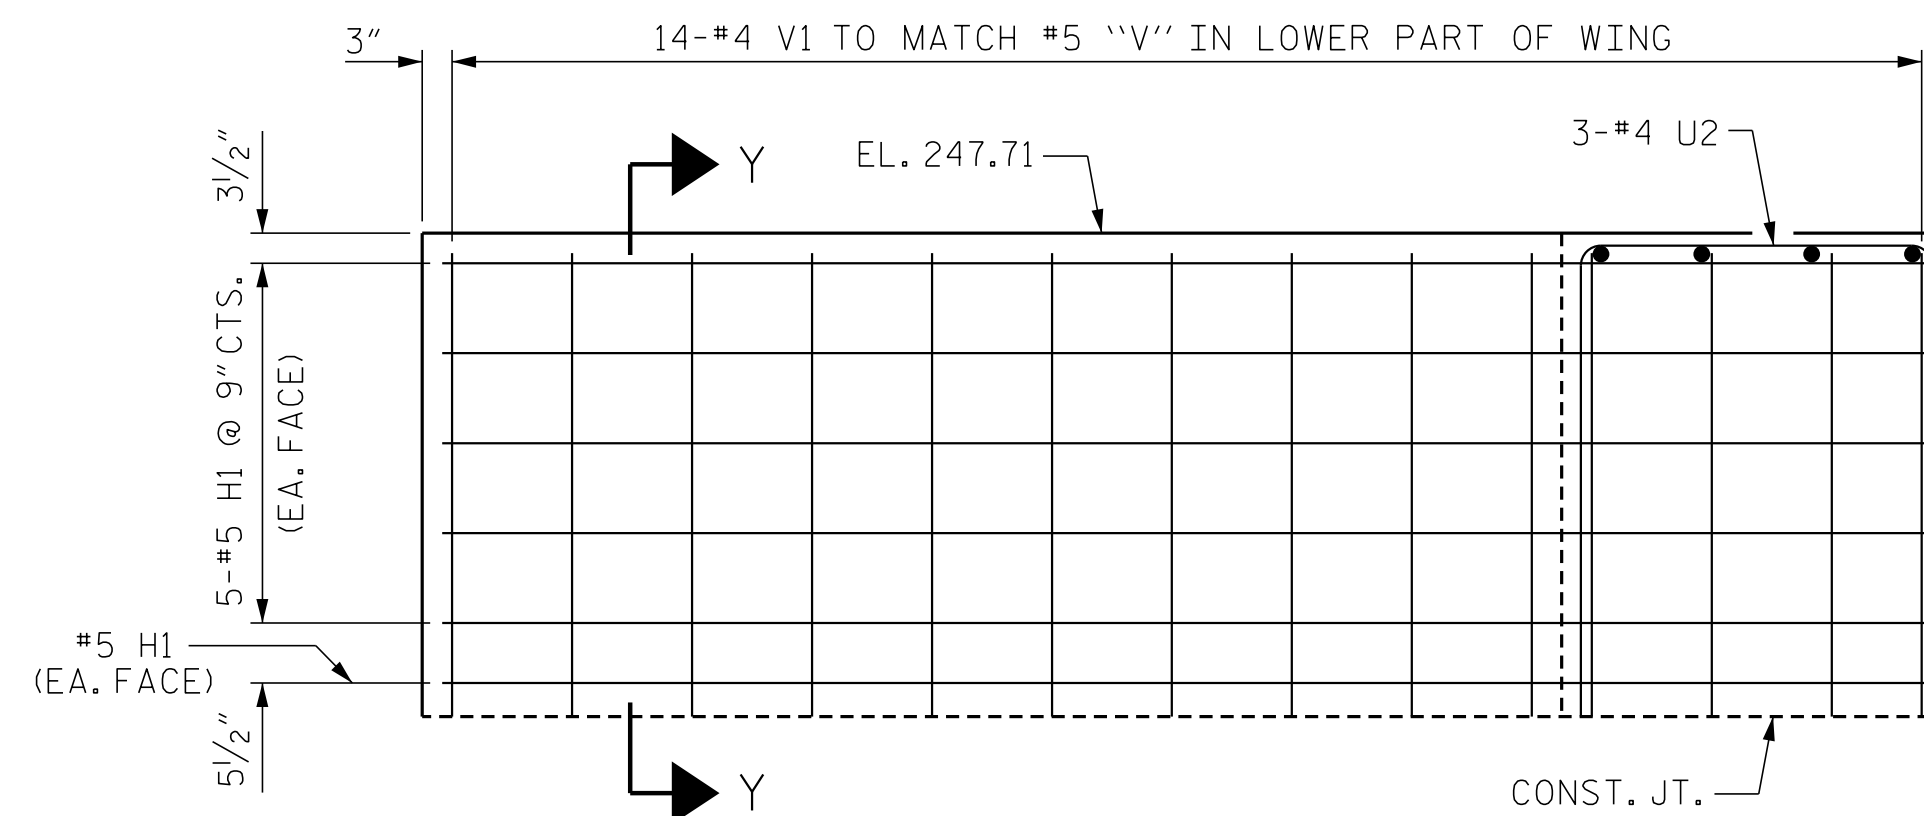

ELEVATION OF RIGHT WING (W2)

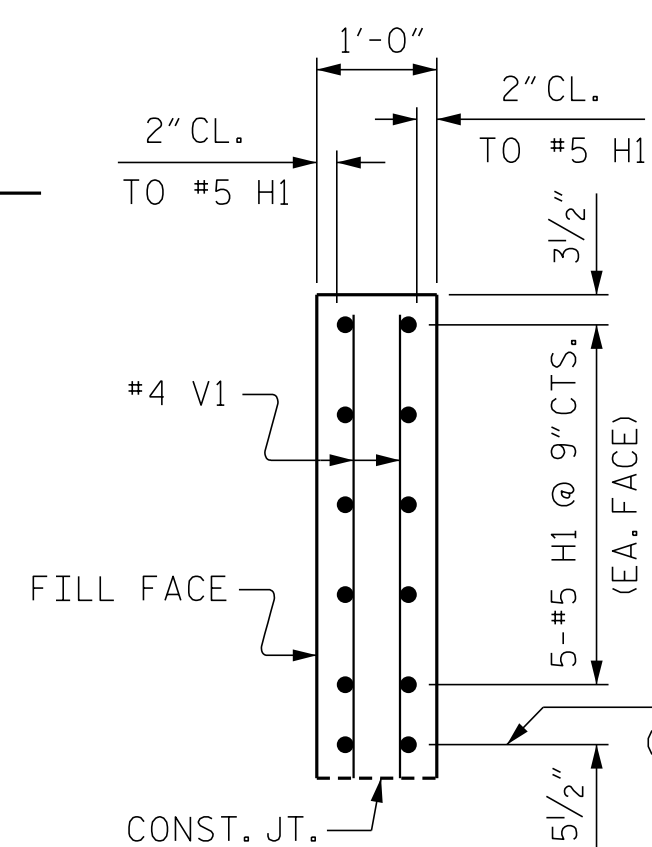


SECTION X-X

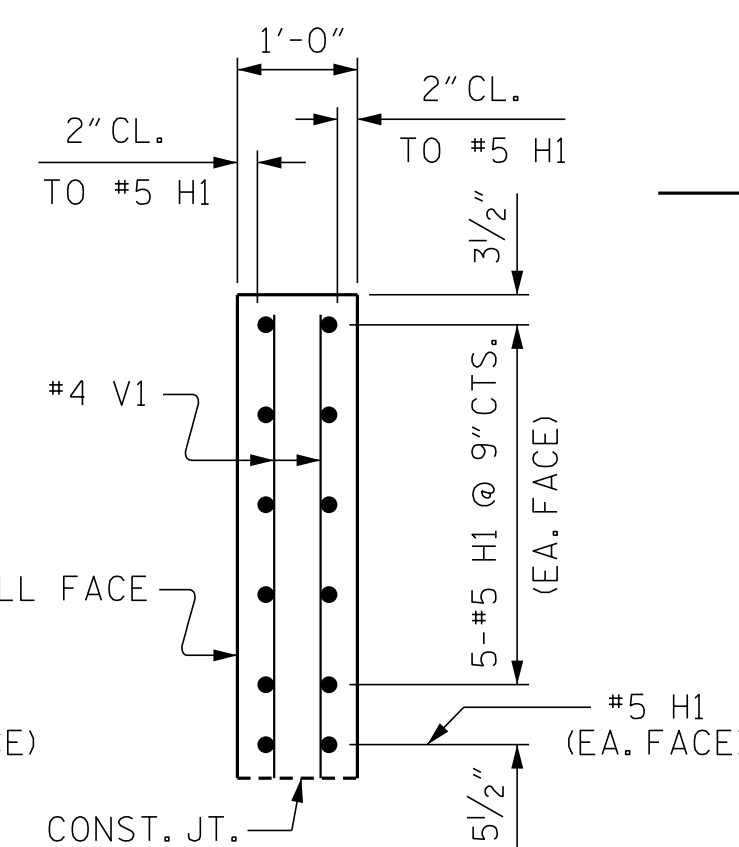

SECTION Y-Y

PROJECT NO. BR-0062  
 ANSON COUNTY  
 STATION: 18+07.50 -L-

SHEET 1 OF 2

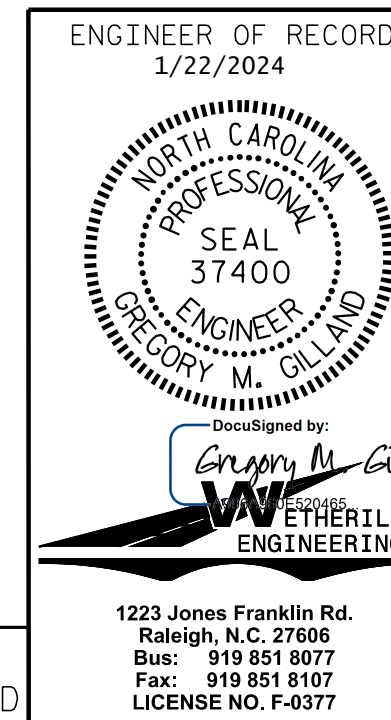

STATE OF NORTH CAROLINA  
 DEPARTMENT OF TRANSPORTATION  
 RALEIGH  
 SUPERSTRUCTURE  
 UPPER PART OF WING  
 AT INTEGRAL  
 END BENT No. 1

REVISIONS				SHEET NO.	
NO.	BY:	DATE:	NO.	BY:	DATE:
1			3		
2			4		

TOTAL SHEETS: 35

DOCUMENT NOT CONSIDERED FINAL  
 UNLESS ALL SIGNATURES COMPLETED

DRAWN BY: D. HODGE DATE: 5/23  
 CHECKED BY: G. GILLAND DATE: 5/23

PA:2020\20130\01\_BR-0062\Structures\DWG\BR-0062\_SD\_PS\_0300 14.dgn  
 1/19/2024 8:58:14 AM