



WBS NO: 2024CPT.03.07.10101, ETC.

CONTRACT: C204964

STATE OF NORTH CAROLINA
DIVISION OF HIGHWAYS
BRUNSWICK COUNTY

TYPE OF WORK: RESURFACING

STATE	STATE PROJECT REFERENCE NUMBER	SHEET NO.
NC	2024CPT.03.07.10101, ETC.	1
STATE PROJECT NUMBER		DESCRIPTION

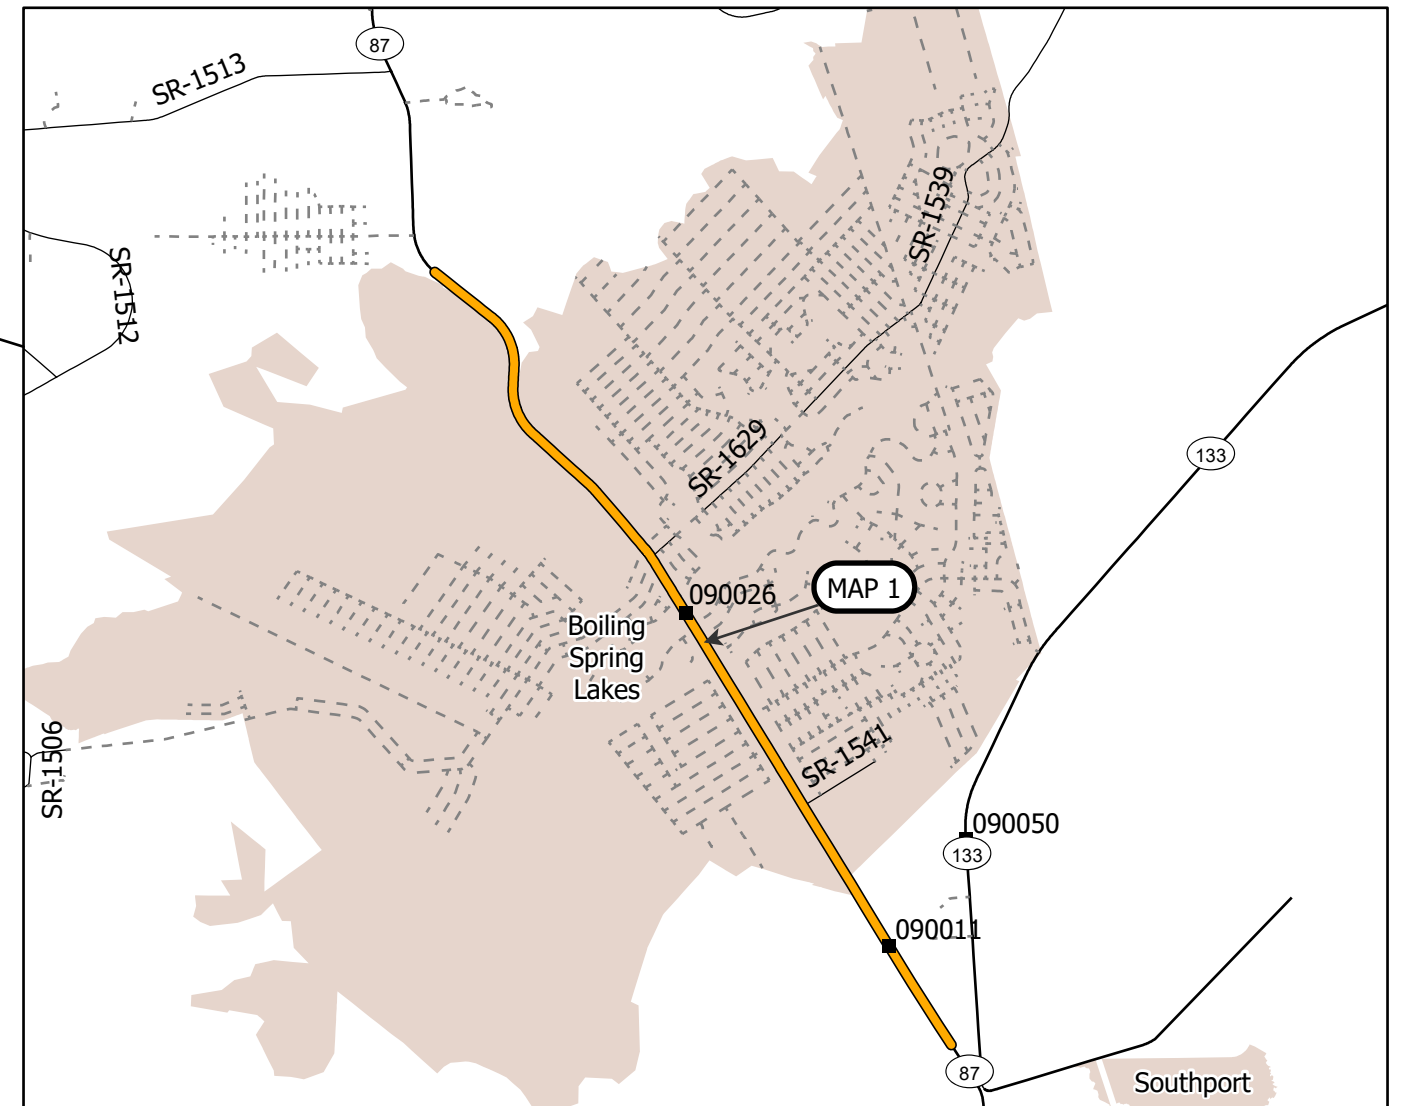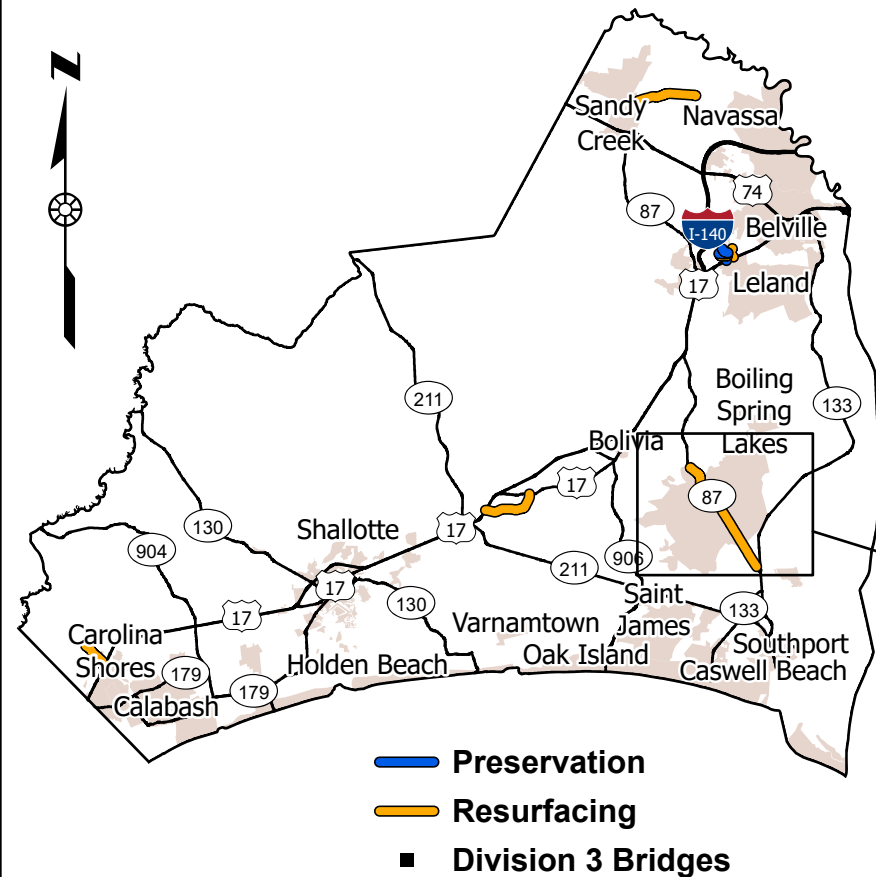

MAP	ROUTE	Description	TYPE
1	NC 87 / GEORGE II HIGHWAY	FROM 0.3 MILES N OF NC HWY 133 TO 1.29 MI S OF SR 1513 (DANFORD RD) [MP 3.61 - MP 9.40]	Resurfacing

PROJECT LENGTH

MAP	MILES
1	5.79

Prepared in the Office of:
DIVISION OF HIGHWAYS
 5501 BARBADOS BLVD., CASTLE HAYNE, NC, 28429

This exhibit does not meet NC 47-30 requirements and therefore is not intended for design, construction, or recording or transfer of title.

