



WBS NO: 2024CPT.03.07.10101, ETC.

CONTRACT: C204964

**STATE OF NORTH CAROLINA
DIVISION OF HIGHWAYS
BRUNSWICK COUNTY**

TYPE OF WORK: RESURFACING

STATE	STATE PROJECT REFERENCE NUMBER	SHEET NO.
NC	2024CPT.03.07.10101, ETC.	2
STATE PROJECT NUMBER		DESCRIPTION

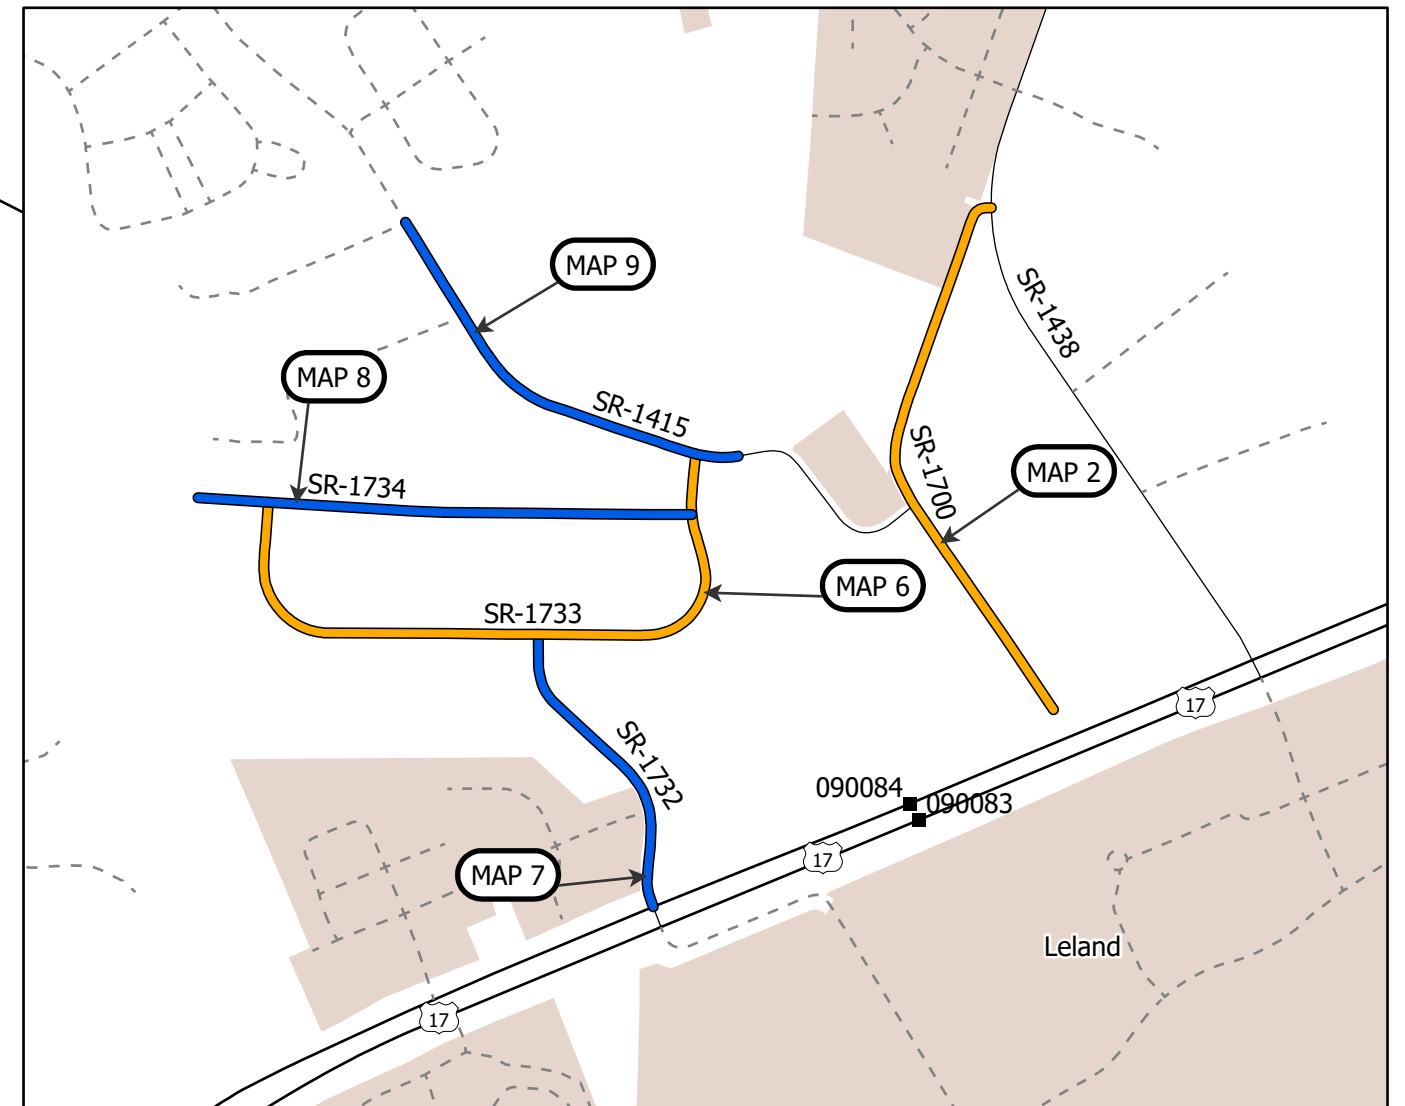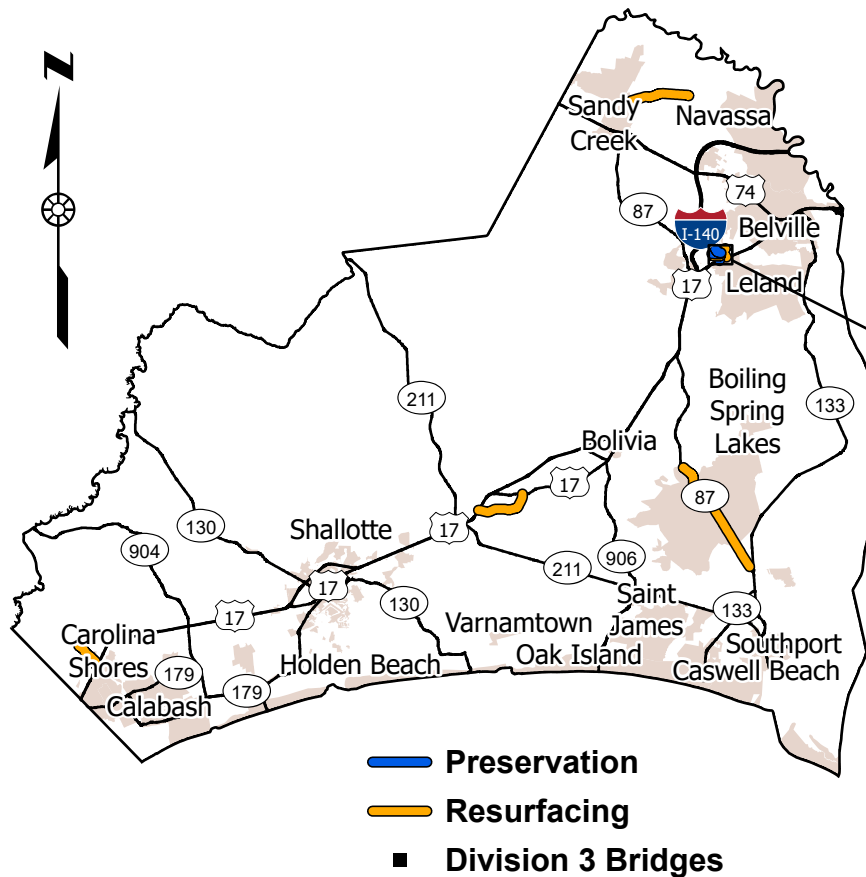

MAP	ROUTE	Description	TYPE
2	SR-1700 / OLD LANVALE RD NE	FROM SR 1438 (LANVALE RD) TO DEAD END [MP 0.00 - MP 0.46]	Resurfacing
6	SR-1733 / RACHEL WYND NE	FROM SR 1415 (BUCKEYE RD NE) TO SR 1734 (WEBSTER CT NE) [MP 0.00 - MP 0.57]	Resurfacing
7	SR-1732 / CAROL-LYNN RD NE	FROM OCEAN HWY SE TO SR 1733 (RACHEL WYND NE) [MP 0.00 - MP 0.28]	Preservation
8	SR-1734 / WEBSTER CT NE	FROM 1733 (RACHEL WYND NE) TO CUL-DE-SAC [MP 0.00 - MP 0.40]	Preservation
9	SR-1415 / BUCKEYE RD NE	FROM SR 1733 (RACHEL WYND NE) TO END OF MAINTENANCE [MP 0.18 - MP 0.53]	Preservation

PROJECT LENGTH

MAP	MILES	MAP	MILES
2	0.46	8	0.40
6	0.57	9	0.35
7	0.28		

Prepared in the Office of:
DIVISION OF HIGHWAYS
5501 BARBADOS BLVD., CASTLE HAYNE, NC, 28429

This exhibit does not meet NC 47-30 requirements and therefore is not intended for design, construction, or recording or transfer of title.

