


WBS NO: 2024CPT.03.07.10101, ETC.

CONTRACT: C204964


**STATE OF NORTH CAROLINA**  
**DIVISION OF HIGHWAYS**  
**BRUNSWICK COUNTY**

*TYPE OF WORK: RESURFACING*

STATE	STATE PROJECT REFERENCE NUMBER	SHEET NO.
NC	2024CPT.03.07.10101, ETC.	4
STATE PROJECT NUMBER		DESCRIPTION

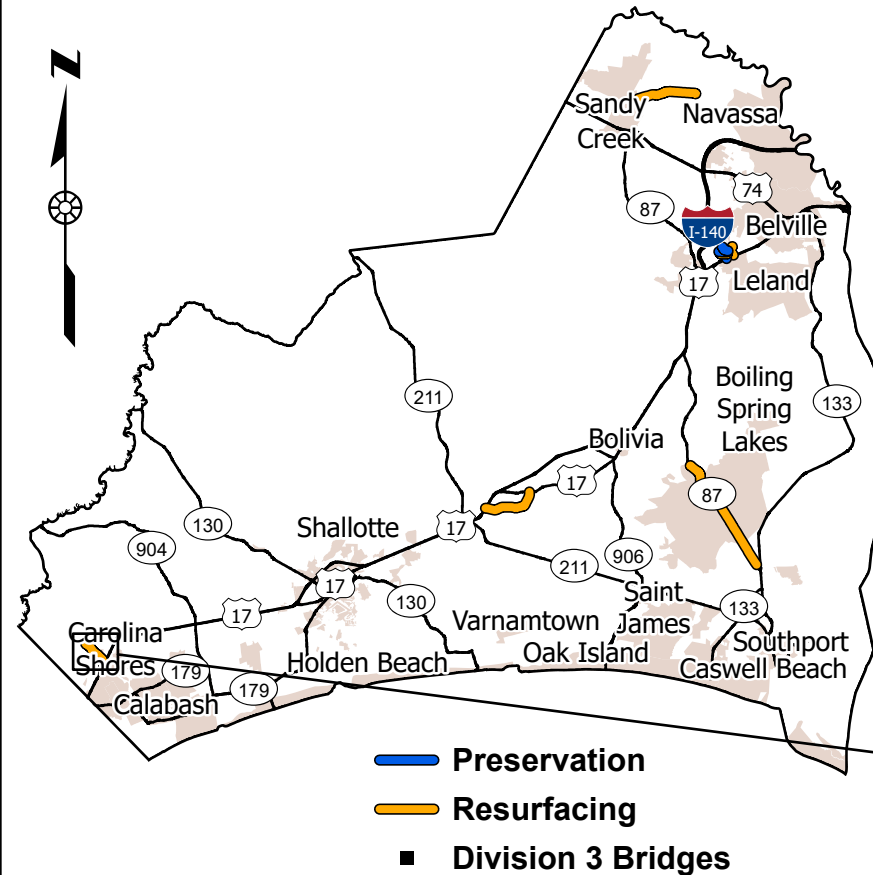

MAP	ROUTE	Description	TYPE
4	SR-1302 / SHINGLETREE RD NW	FROM SR 1303 (HICKMAN RD NW) TO US HWY 17 [MP 0.00 - MP 1.33]	Resurfacing

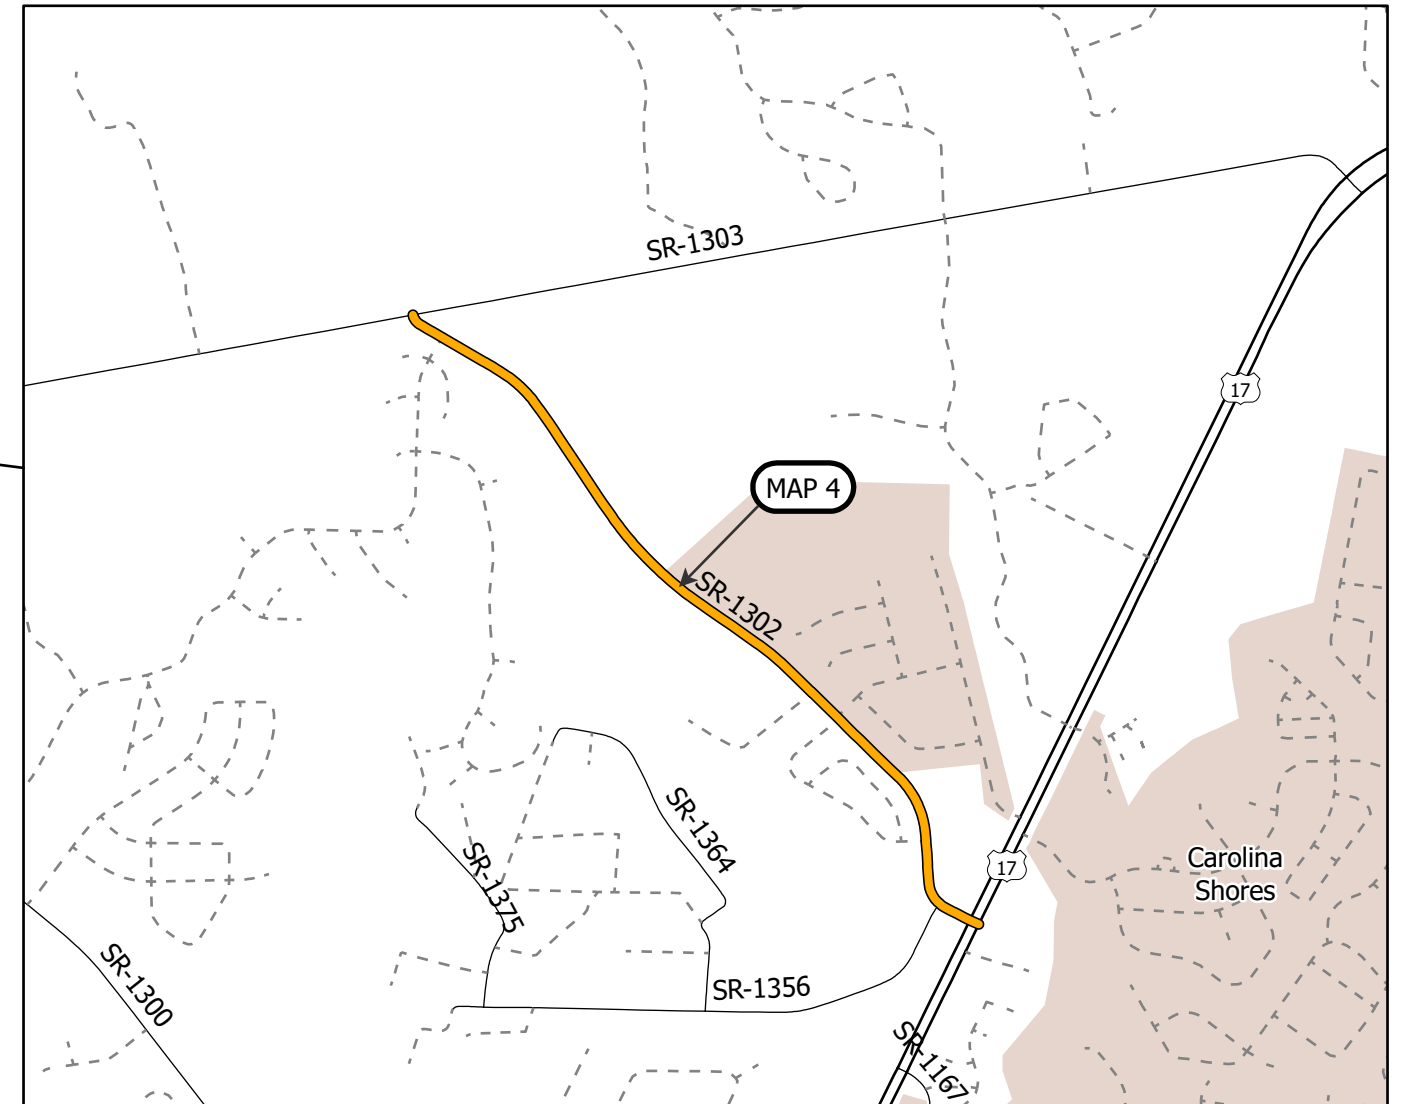

**PROJECT LENGTH**

MAP	MILES
4	1.33

Prepared in the Office of:  
**DIVISION OF HIGHWAYS**  
 5501 BARBADOS BLVD., CASTLE HAYNE, NC, 28429

This exhibit does not meet NC 47-30 requirements and therefore is not intended for design, construction, or recording or transfer of title.

