



WBS NO: 2024CPT.03.07.10101, ETC.

CONTRACT: C204964

**STATE OF NORTH CAROLINA
DIVISION OF HIGHWAYS
BRUNSWICK COUNTY**

TYPE OF WORK: RESURFACING

STATE	STATE PROJECT REFERENCE NUMBER	SHEET NO.
NC	2024CPT.03.07.10101, ETC.	5
STATE PROJECT NUMBER		DESCRIPTION

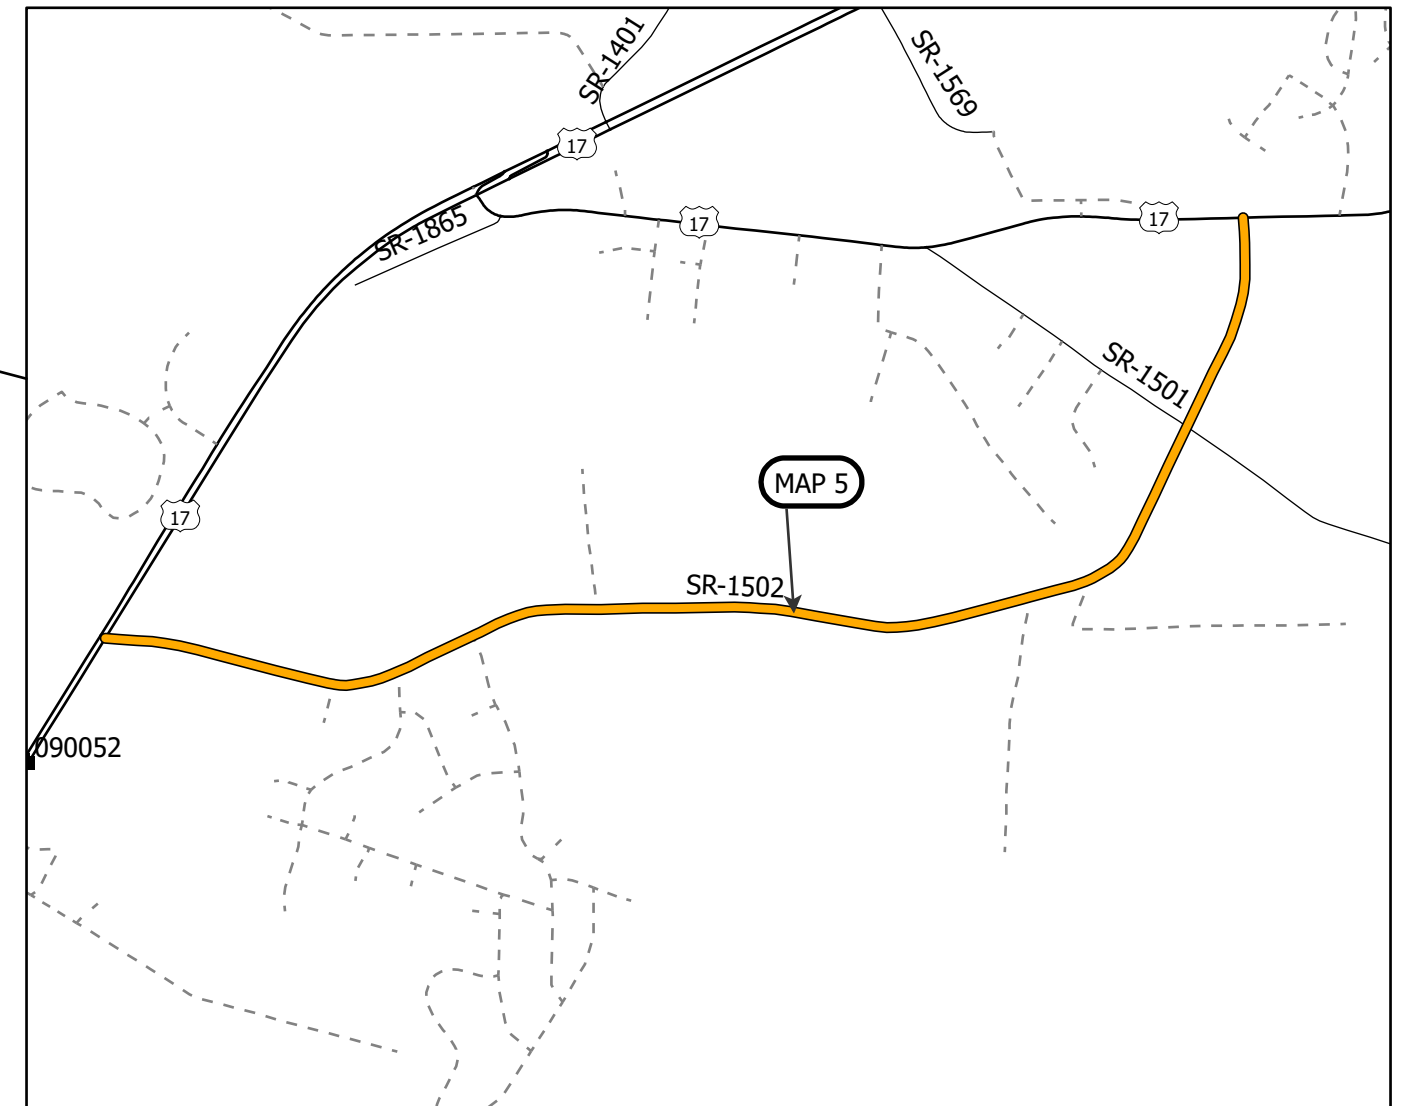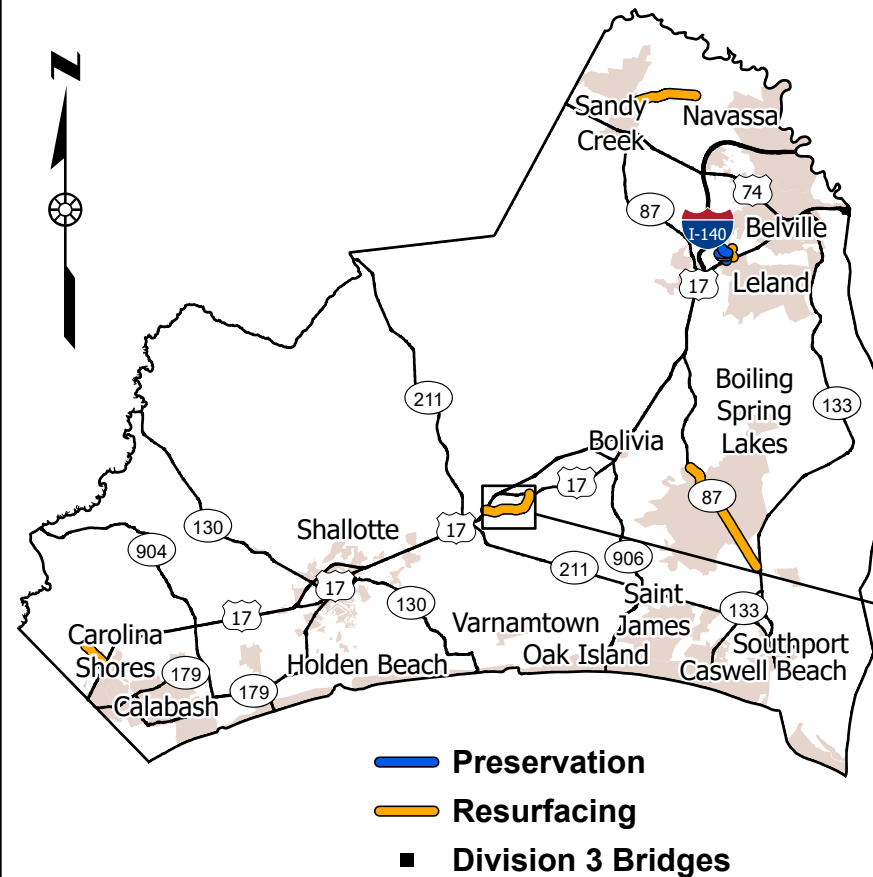

MAP	ROUTE	Description	TYPE
5	SR-1502 / BENTON RD SE	FROM US 17 OCEAN HWY TO OLD OCEAN HWY [MP 0.00 - MP 2.58]	Resurfacing

PROJECT LENGTH

MAP	MILES
5	2.58

Prepared in the Office of:
DIVISION OF HIGHWAYS
5501 BARBADOS BLVD., CASTLE HAYNE, NC, 28429

This exhibit does not meet NC 47-30 requirements and therefore is not intended for design, construction, or recording or transfer of title.

