


TYPICAL SECTION NO. 5

MAP NO. 6
 SR 1733 (RACHEL WYND NE)
 MP 0.00 - MP 0.57

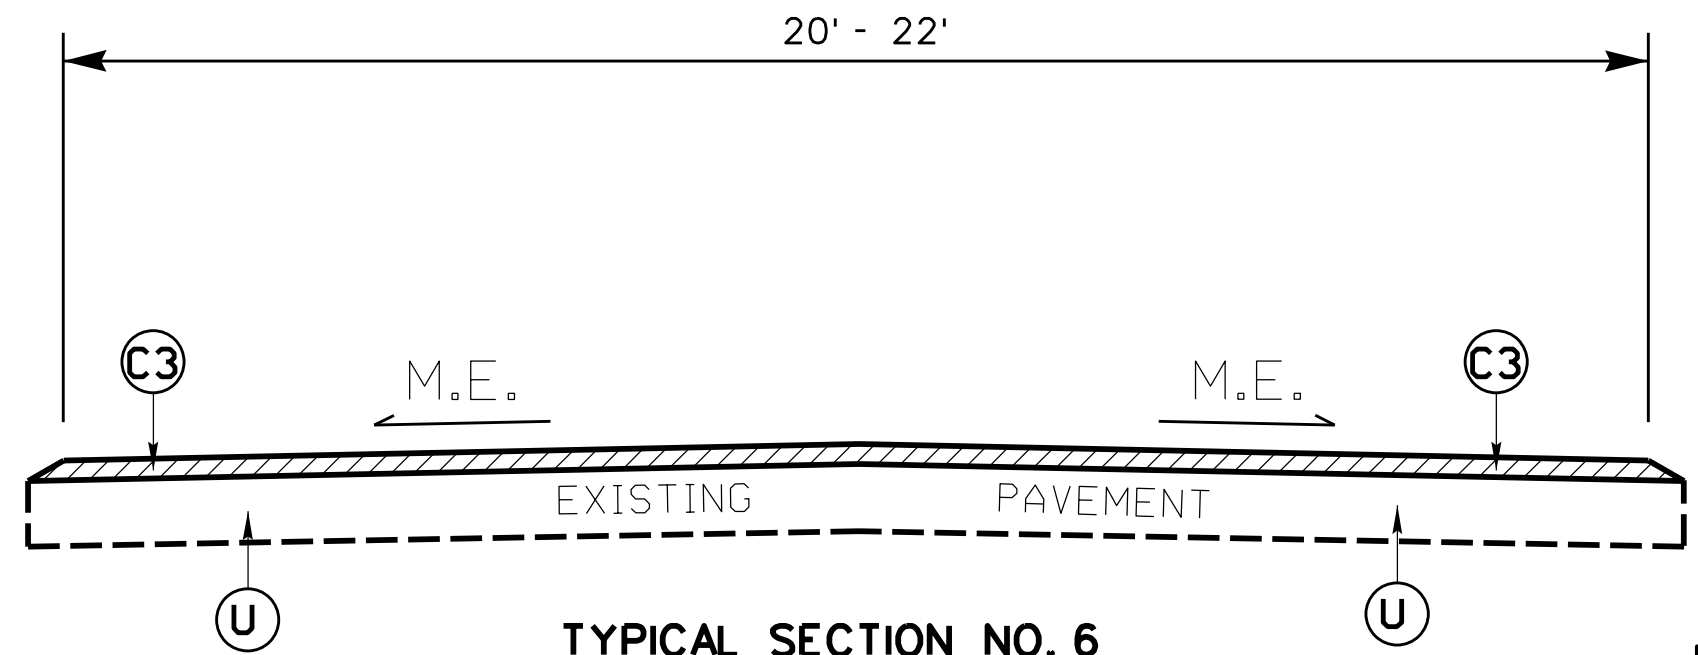

TYPICAL SECTION NO. 6

MAP NO. 7	MAP NO. 8
SR 1732 (CAROL-LYNN RD. NE)	SR 1734 (WEBSTER CT NE)
MP 0.00 - MP 0.28	MP 0.00 - MP 0.40
MAP NO. 9	
SR 1415 (BUCKEYE RD. NE)	
MP 0.18 - MP 0.53	

PAVEMENT SCHEDULE	
C2	PROP. APPROX. 1½" DEPTH ASPHALT CONCRETE SURFACE COURSE, TYPE S9.5B, AT AN AVERAGE RATE OF 165 LBS. PER SQ.YD.
C3	PROP. APPROX. 1" DEPTH ASPHALT CONCRETE SURFACE COURSE, TYPE S9.5B, AT AN AVERAGE RATE OF 110 LBS. PER SQ.YD.
T1	EARTH MATERIAL (SHOULDER RECONSTRUCTION)
U	EXISTING PAVEMENT
V2	MILLING ASPHALT PAVEMENT, 1" DEPTH

NOTES: MILL A SINGLE LANE AND PAVE BACK BY THE END OF EACH WORK DAY.
 SHOULDER WORK ON MAP NO. 1-6 AS NEEDED, TO BE DETERMINED BY ENGINEER.

PAVEMENT EDGE SLOPES ARE 1:1, EXCEPT FINAL SURFACE COURSE. SEE SHOULDER WEDGE DETAIL.

2024 ROADWAY ENGLISH STANDARD DRAWINGS
 The following Roadway Standards as appear in "Roadway Standard Drawings" Highway Design Branch -
 N.C. Department of Transportation - Raleigh, N.C., Dated January, 2024 are applicable to this project and by reference hereby are considered a part of these plans:
 EFF.01-16-2024 REV.

STD.NO.	TITLE
DIVISION 12 - PVMT MARKING, MARKERS AND DELINEATION	
1205.08	Pavement Markings - Symbols & Word Messages

REVISIONS

8/17/99
 SYSTEM TIME 8:55
 8/17/99 8:55 AM