


APPROVED: *Andrew Klimek*
 DATE: 2/1/2024

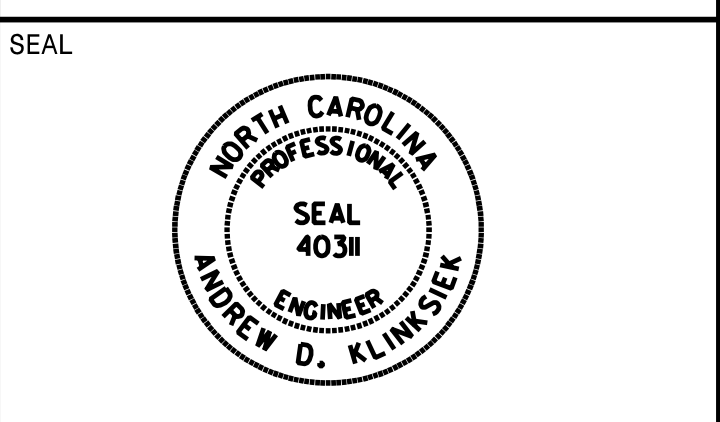

**DOCUMENT NOT CONSIDERED FINAL
 UNLESS ALL SIGNATURES COMPLETED**

SIGN NUMBER: 1A,7A,12A,17A **BACKG COLOR:** Green
TYPE: A (OVHD) **COPY COLOR:** White
QUANTITY: 4

SYMBOL	X	Y	WID	HT
E11-2	4.8	28.5	60	18


SIGN WIDTH: 11'-6"
HEIGHT: 4'-6"
TOTAL AREA: 51.8 Sq.Ft.

BORDER TYPE: FLUSH
RECESS: 0"
WIDTH: 2"
RADII: 3"

NO. Z BARS: 2
LENGTH: 130.0

MAT'L: 0.125" ALUMINUM

DESIGN BY: TRT **CHECKED BY:** NKV
PROJECT ID: I-2513AA/AB **DIV:** 13 **DATE:** July 2023

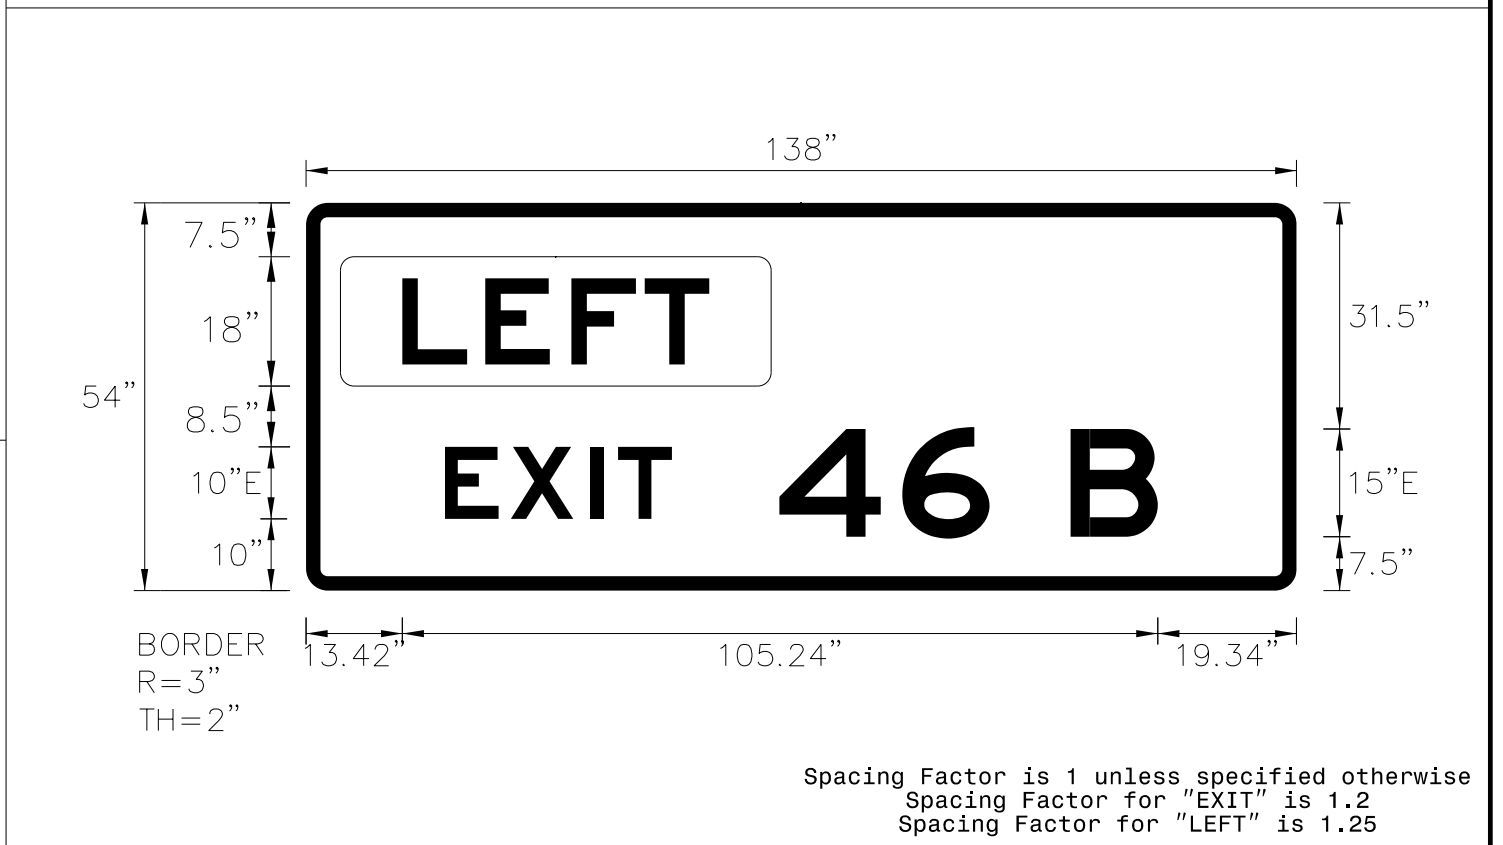

- NOTES:**
- Legend and border shall be direct applied Grade A reflective sheeting.
 - Background shall be Grade C reflective sheeting.
 - "LEFT" panel shall be yellow Grade A sheeting on 0.032" aluminum and demountable. Legend shall be direct applied black non-reflective sheeting.
 - Use Attachment Method 1-L.

LETTER POSITIONS

Letter spacings are to start of next letter										Series/Size	Text Length
	E	X	I	T						E 2000	48.8
19.3	9.2	11.1	3.8	7.5	87						31.6
	4	6		B						E 2000	52.7
66	17.1	12.2	11.3	12.2	19.3						

SIGN NUMBER: 1B **BACKG COLOR:** Green/Yellow
TYPE: A (OVHD) **COPY COLOR:** White/Black
QUANTITY: 1

SYMBOL	X	Y	WID	HT
M1_1	52.1	152	36	36
Type C Arrow	85	8	32	22


SIGN WIDTH: 17'-0"
HEIGHT: 17'-0"
TOTAL AREA: 289.0 Sq.Ft.

BORDER TYPE: FLUSH
RECESS: 0"
WIDTH: 2"
RADII: 12"

NO. Z BARS: 6
LENGTH: 196.0

MAT'L: 0.125" ALUMINUM

DESIGN BY: TRT **CHECKED BY:** NKV
PROJECT ID: I-2513AA/AB **DIV:** 13 **DATE:** July 2023

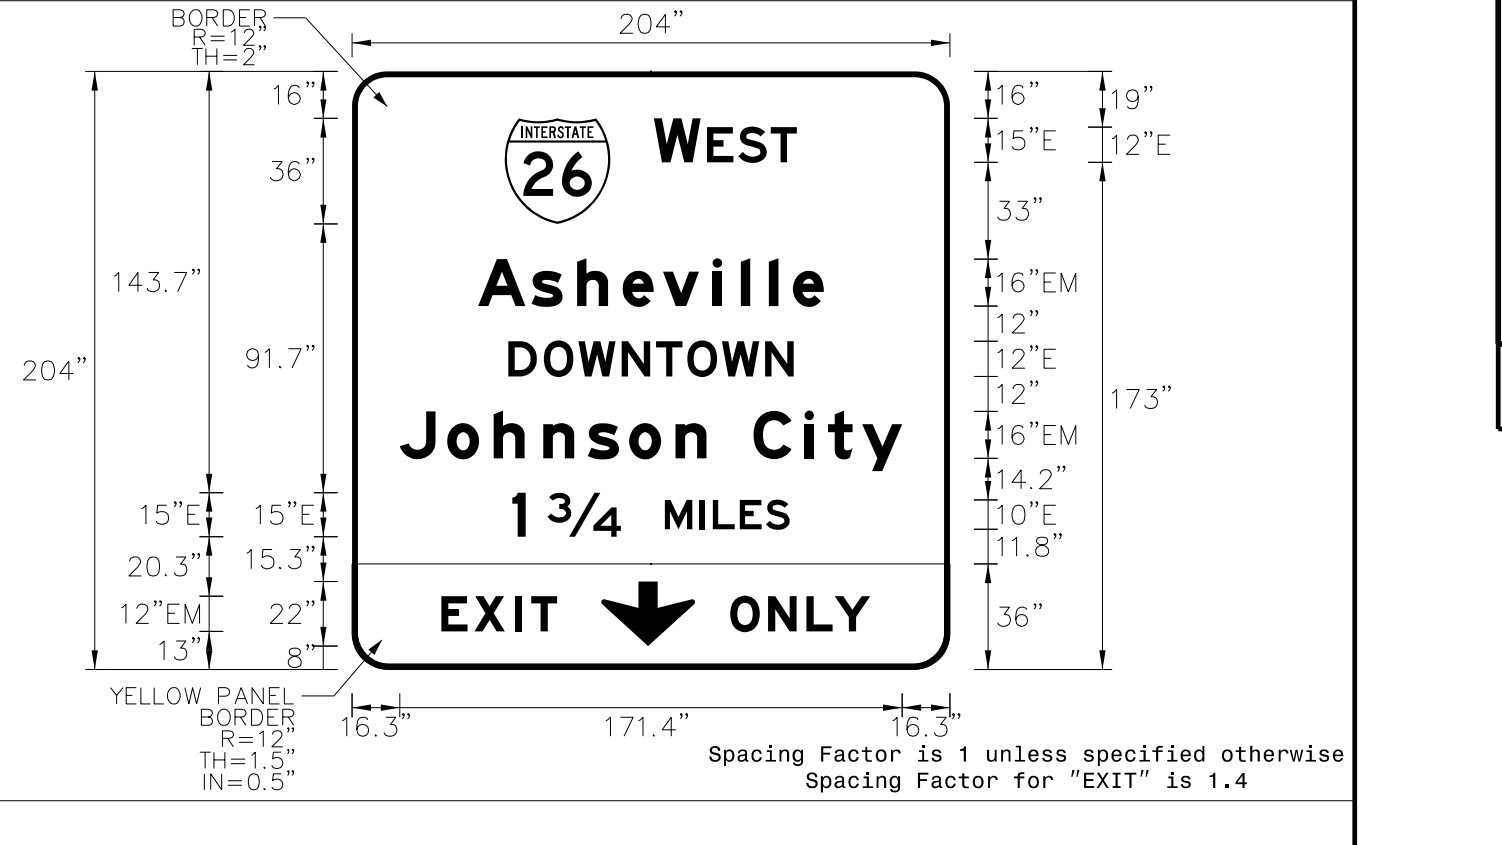

- NOTES:**
- Legend and border shall be direct applied Grade A reflective sheeting.
 - Shield shall be Grade A reflective sheeting on 0.032" aluminum and demountable.
 - Background shall be Grade C reflective sheeting.
 - Bottom panel shall be yellow Grade C sheeting. Legend shall be direct applied black non-reflective sheeting. Arrow shall be black non-reflective sheeting on 0.032" aluminum and demountable. Yellow panel is 204" X 36". (Border Type = Recessed, Recess = 0.5", Width = 1.5", Radii = 12")

LETTER POSITIONS

Letter spacings are to start of next letter										Series/Size	Text Length				
	W	E	S	T						E 2000	48.8				
103	15.9	2.2	10.7	11	9	52.2									
	A	s	h	e	v	i	i	i	e	EM 2000	117.9				
43	18.2	15.5	15.5	13.8	17	9.6	9.6	8.2	10.6	43					
	D	O	W	N	T	O	W	N		E 2000	97.3				
53.3	12.1	11.8	14.8	11.8	10.7	11.8	14.8	9.7	53.3						
	J	o	h	n	s	o	n	C	i	t	y	EM 2000	171.4		
16.3	16.2	15.8	17	15.2	14.1	15.8	10.6	16	7.4	8	11.7	3.6	16.3		
	1		3/4		M	I	L	E	S		E 2000	94.6			
54.7	4.5	7.5	25	15	12	4.4	9.2	8.9	8.1	54.7					
	E	X	I	T						EM 2000	39.5				
30.5	10.6	13	4.6	8.9	134										
	O	N	L	Y						EM 2000	47.8				
129	13	13.1	9.6	12.1	27.2										

SIGN NUMBER: 2A,9A,14A,15A **BACKG COLOR:** Green
TYPE: B (OVHD) **COPY COLOR:** White
QUANTITY: 4

SYMBOL	X	Y	WID	HT


SIGN WIDTH: 11'-6"
HEIGHT: 2'-6"
TOTAL AREA: 28.8 Sq.Ft.

BORDER TYPE: FLUSH
RECESS: 0"
WIDTH: 2"
RADII: 3"

NO. Z BARS: 2
LENGTH: 130.0

MAT'L: 0.125" ALUMINUM

DESIGN BY: TRT **CHECKED BY:** NKV
PROJECT ID: I-2513AA/AB **DIV:** 13 **DATE:** July 2023

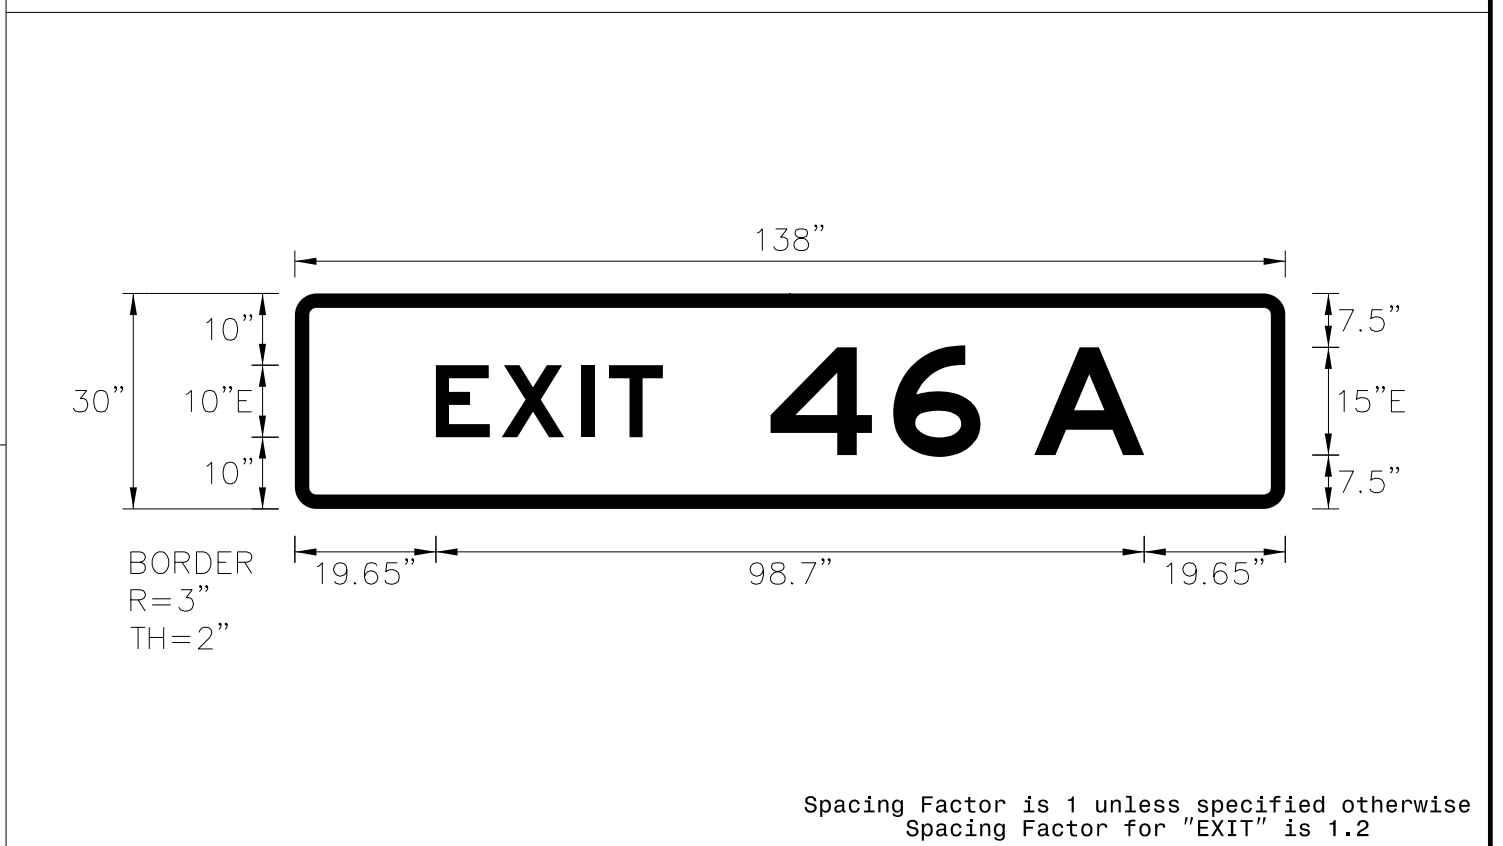

- NOTES:**
- Legend and border shall be direct applied Grade A reflective sheeting.
 - Background shall be Grade C reflective sheeting.
 - Use Attachment Method 1-R.

LETTER POSITIONS

Letter spacings are to start of next letter										Series/Size	Text Length
	E	X	I	T						E 2000	31.6
19.7	9.2	11.1	3.8	7.5	86.7						
	4	6		A						E 2000	52.1
66.3	17.1	12.2	7.5	15.3	19.7						

SIGN NUMBER: 2B **BACKG COLOR:** Green
TYPE: A (OVHD) **COPY COLOR:** White
QUANTITY: 1

SYMBOL	X	Y	WID	HT
M1_1	42.8	71.2	36	36
M1_4	113.2	71.2	36	36


SIGN WIDTH: 16'-0"
HEIGHT: 12'-6"
TOTAL AREA: 200.0 Sq.Ft.

BORDER TYPE: FLUSH
RECESS: 0"
WIDTH: 2"
RADII: 12"

NO. Z BARS: 4
LENGTH: 184.0

MAT'L: 0.125" ALUMINUM

DESIGN BY: TRT **CHECKED BY:** NKV
PROJECT ID: I-2513AA/AB **DIV:** 13 **DATE:** July 2023

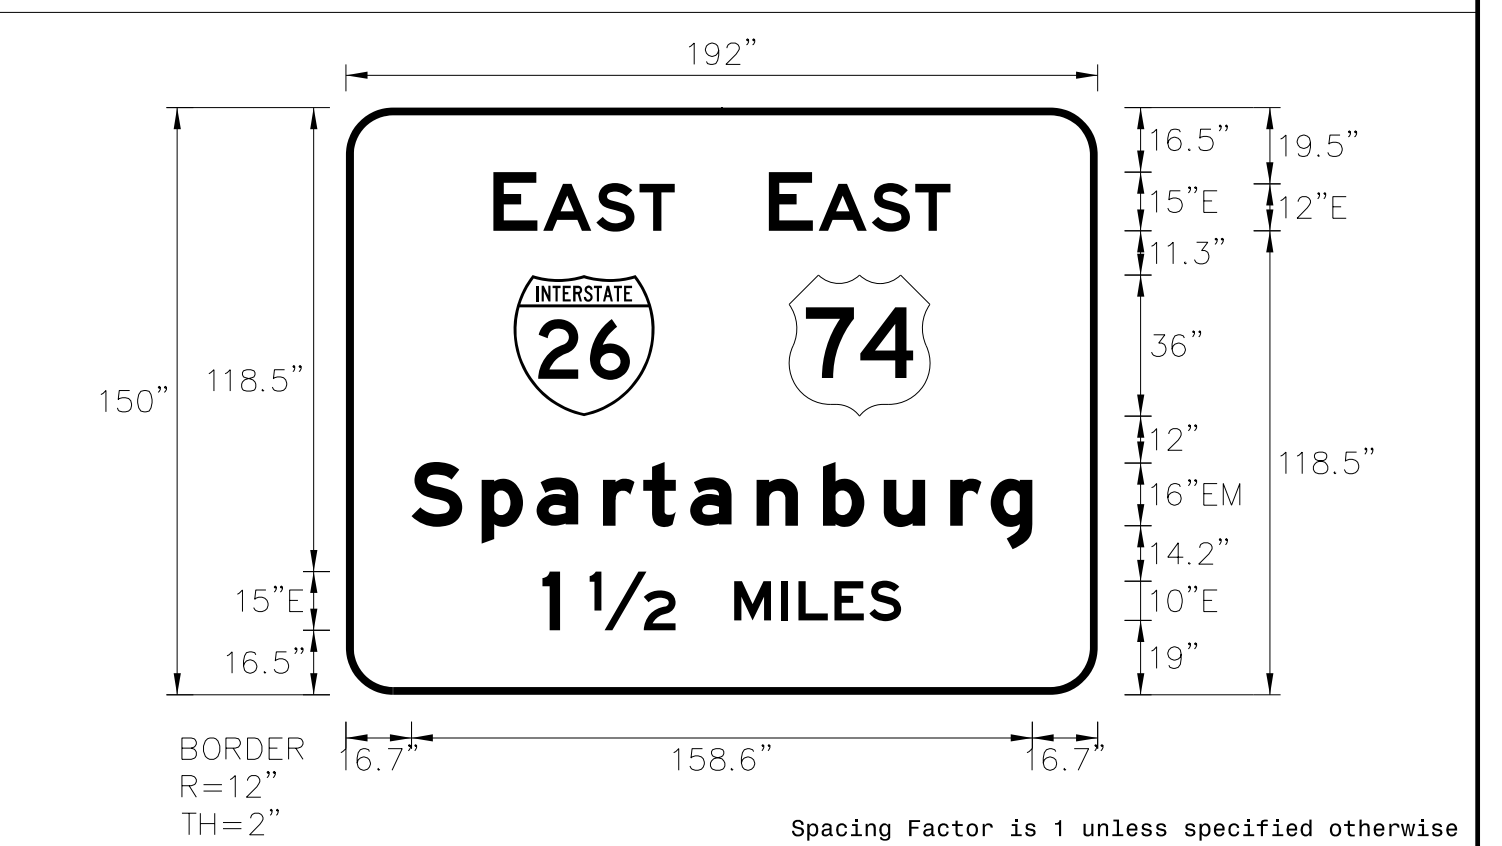

- NOTES:**
- Legend and border shall be direct applied Grade A reflective sheeting.
 - Shields shall be Grade A reflective sheeting on 0.032" aluminum and demountable.
 - Background shall be Grade C reflective sheeting.

LETTER POSITIONS

Letter spacings are to start of next letter										Series/Size	Text Length			
	E	A	S	T						E 2000	46.4			
37.6	11.3	1.5	13.6	11	9	108								
	E	A	S	T						E 2000	46.4			
108	11.3	1.5	13.6	11	9	37.6								
	S	p	a	r	t	a	n	b	u	r	g	EM 2000	158.6	
16.7	17.9	14.1	17	10.2	12	17	17	15.5	17	10.4	10.6	16.7		
	1		1/2		M	I	L	E	S		E 2000	91.6		
50.2	4.5	7.5	22	15	12	4.4	9.2	8.9	8.1	50.2				