


**DOCUMENT NOT CONSIDERED FINAL
UNLESS ALL SIGNATURES COMPLETED**

SIGN NUMBER: 204
 TYPE: A
 QUANTITY: 1
 SIGN WIDTH: 9'-0"
 HEIGHT: 5'-0"
 TOTAL AREA: 45.0 Sq.Ft.
 BORDER TYPE: FLUSH
 RECESS: 0"
 WIDTH: 1.5"
 RADII: 6"
 NO. Z BARS: 2
 LENGTH: 100.0

SYMBOL	X	Y	WID	HT
Type A Arrow	79	6	18.3	29.3

BACKG COLOR: Green
 COPY COLOR: White
 MAT'L: 0.125" ALUMINUM

DESIGN BY: TRT
 PROJECT ID: I-2513AB
 CHECKED BY: NKV
 DIV: 13
 DATE: July 2023

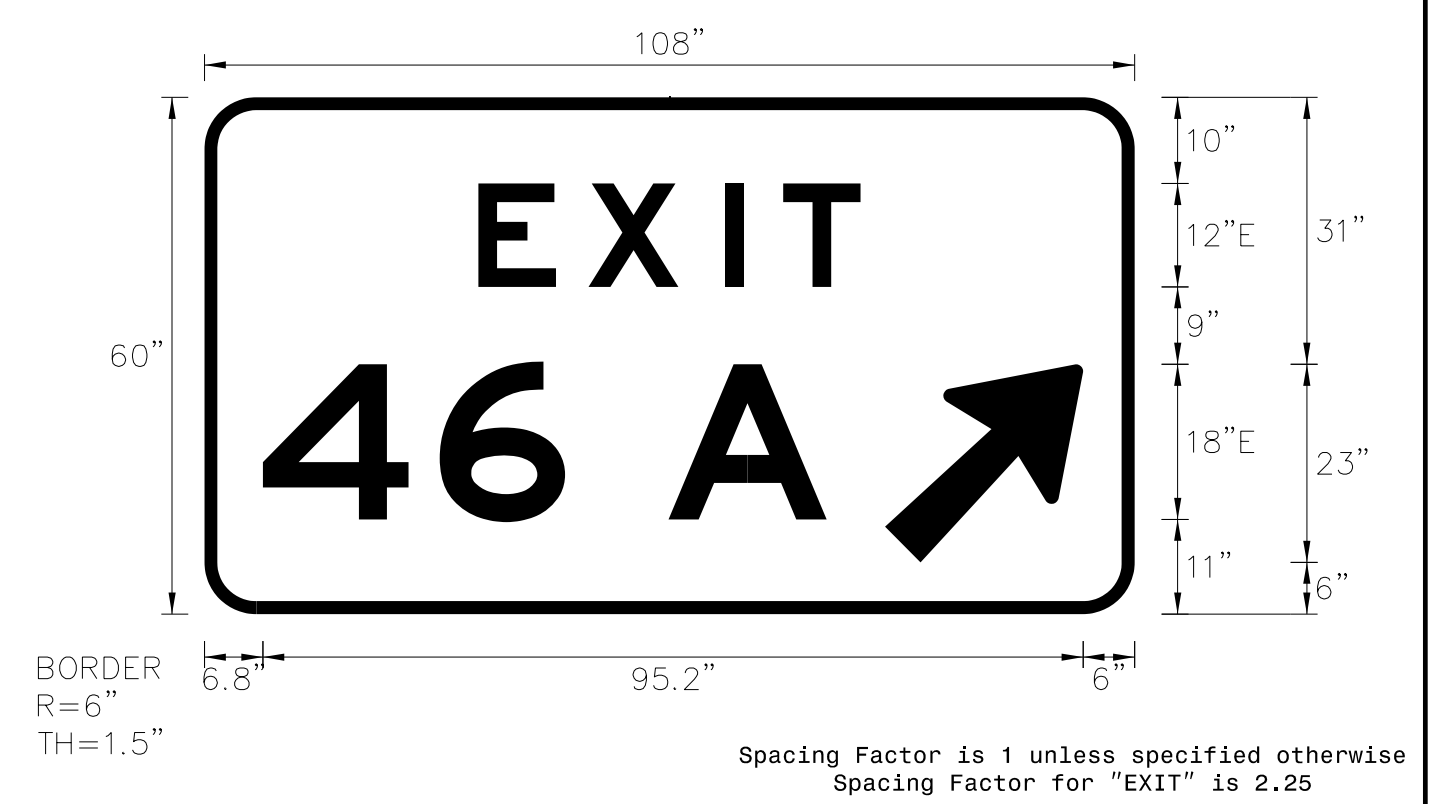

NOTES:
 1. Legend and border shall be direct applied Grade C reflective sheeting.
 2. Arrow shall be Grade C reflective sheeting on 0.032" aluminum and demountable.
 3. Background shall be Grade C reflective sheeting.

LETTER POSITIONS


Letter spacings are to start of next letter							Series/Size
	E	X	I	T			Text Length
	31.8	12.8	15.8	6.8	9	31.8	E 2000 44.4
		4	6		A		E 2000 65.5
	6.8	20.5	14.6	12	18.4	35.8	

SIGN NUMBER: 205
 TYPE: A
 QUANTITY: 1
 SIGN WIDTH: 9'-0"
 HEIGHT: 5'-0"
 TOTAL AREA: 45.0 Sq.Ft.
 BORDER TYPE: FLUSH
 RECESS: 0"
 WIDTH: 1.5"
 RADII: 6"
 NO. Z BARS: 2
 LENGTH: 100.0

SYMBOL	X	Y	WID	HT
Type A Arrow	79	6	18.3	29.3

BACKG COLOR: Green
 COPY COLOR: White
 MAT'L: 0.125" ALUMINUM

DESIGN BY: TRT
 PROJECT ID: I-2513AA/AB
 CHECKED BY: NKV
 DIV: 13
 DATE: July 2023

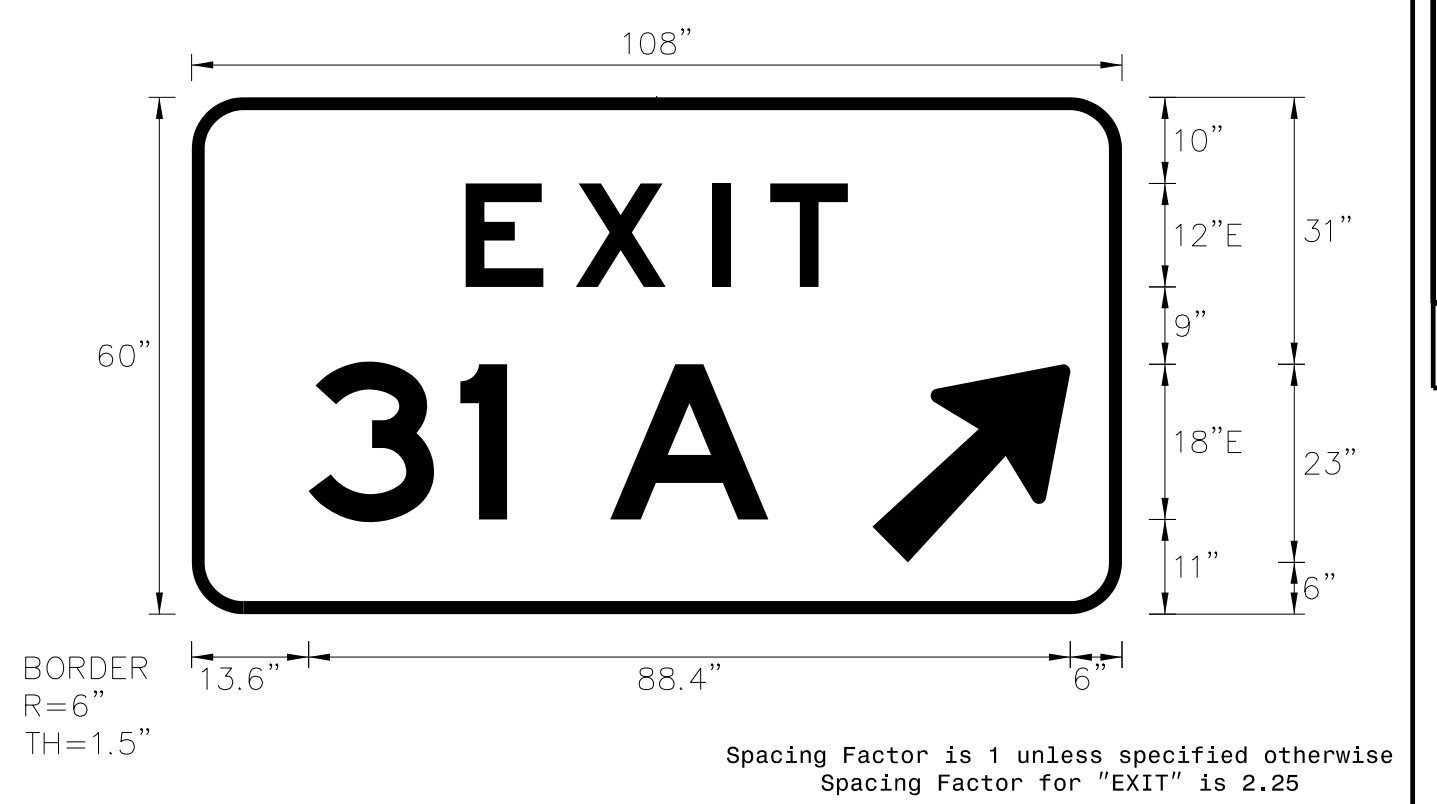

NOTES:
 1. Legend and border shall be direct applied Grade C reflective sheeting.
 2. Arrow shall be Grade C reflective sheeting on 0.032" aluminum and demountable.
 3. Background shall be Grade C reflective sheeting.

LETTER POSITIONS


Letter spacings are to start of next letter							Series/Size
	E	X	I	T			Text Length
	31.8	12.8	15.8	6.8	9	31.8	E 2000 44.4
		3	1		A		E 2000 53.4
	13.6	17.6	5.4	12	18.4	41	

SIGN NUMBER: 206
 TYPE: A
 QUANTITY: 1
 SIGN WIDTH: 9'-0"
 HEIGHT: 5'-0"
 TOTAL AREA: 45.0 Sq.Ft.
 BORDER TYPE: FLUSH
 RECESS: 0"
 WIDTH: 1.5"
 RADII: 6"
 NO. Z BARS: 2
 LENGTH: 100.0

SYMBOL	X	Y	WID	HT
Type A Arrow	6	6	18.3	29.3

BACKG COLOR: Green
 COPY COLOR: White
 MAT'L: 0.125" ALUMINUM

DESIGN BY: TRT
 PROJECT ID: I-2513AA/AB
 CHECKED BY: NKV
 DIV: 13
 DATE: July 2023

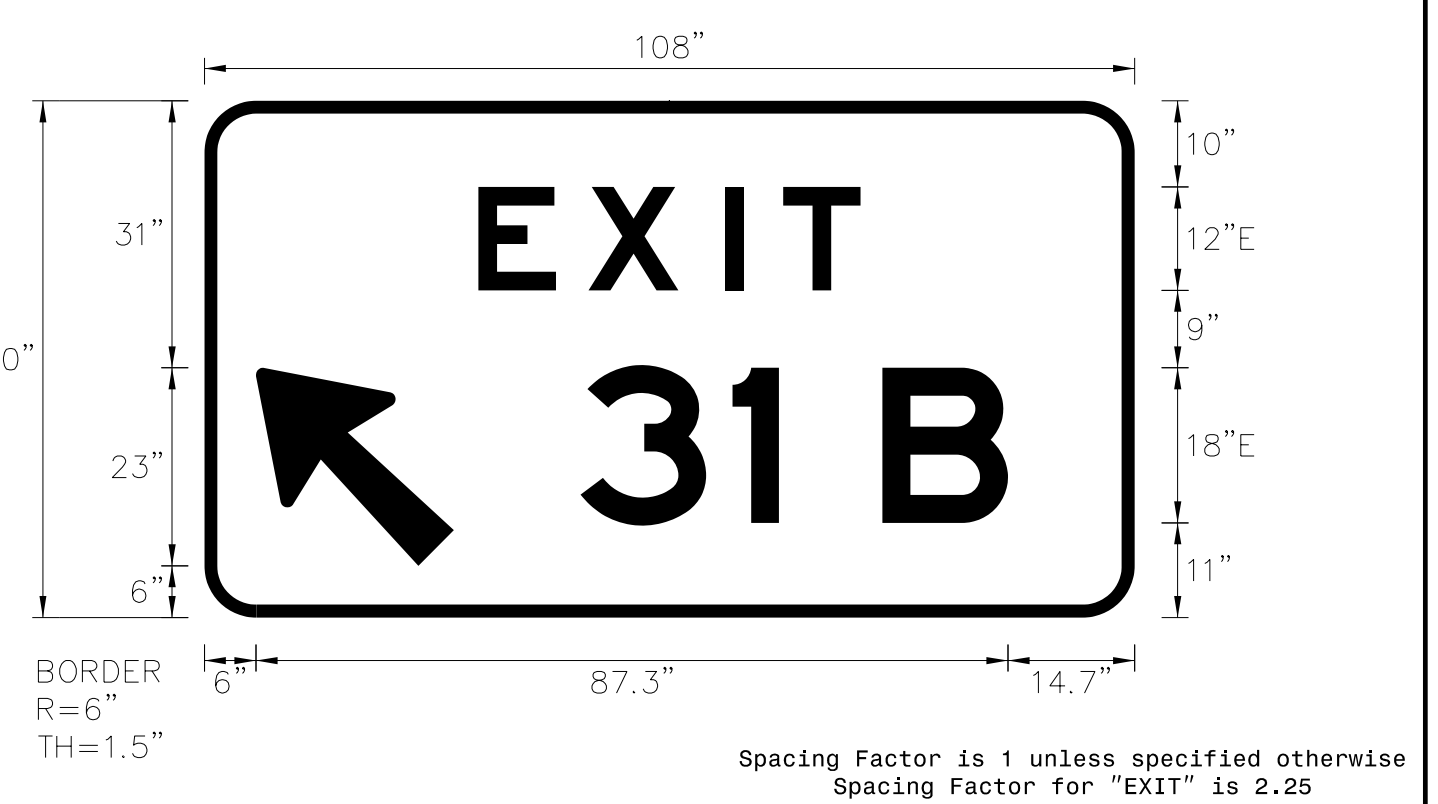

NOTES:
 1. Legend and border shall be direct applied Grade C reflective sheeting.
 2. Arrow shall be Grade C reflective sheeting on 0.032" aluminum and demountable.
 3. Background shall be Grade C reflective sheeting.

LETTER POSITIONS


Letter spacings are to start of next letter							Series/Size
	E	X	I	T			Text Length
	31.8	12.8	15.8	6.8	9	31.8	E 2000 44.4
		3	1		B		E 2000 49.6
	43.7	17.6	5.4	12	14.6	14.7	

SIGN NUMBER: 601
 TYPE: OVERLAY
 QUANTITY: 1
 SIGN WIDTH: 1'-6"
 HEIGHT: 1'-6"
 TOTAL AREA: 2.3 Sq.Ft.
 BORDER TYPE: N/A
 RECESS: N/A
 WIDTH: N/A
 RADII: N/A
 NO. Z BARS: N/A
 LENGTH: N/A

SYMBOL	X	Y	WID	HT

BACKG COLOR: Green
 COPY COLOR: White
 MAT'L: 0.063" ALUMINUM

DESIGN BY: TRT
 PROJECT ID: I-2513AA/AB
 CHECKED BY: NKV
 DIV: 13
 DATE: July 2023

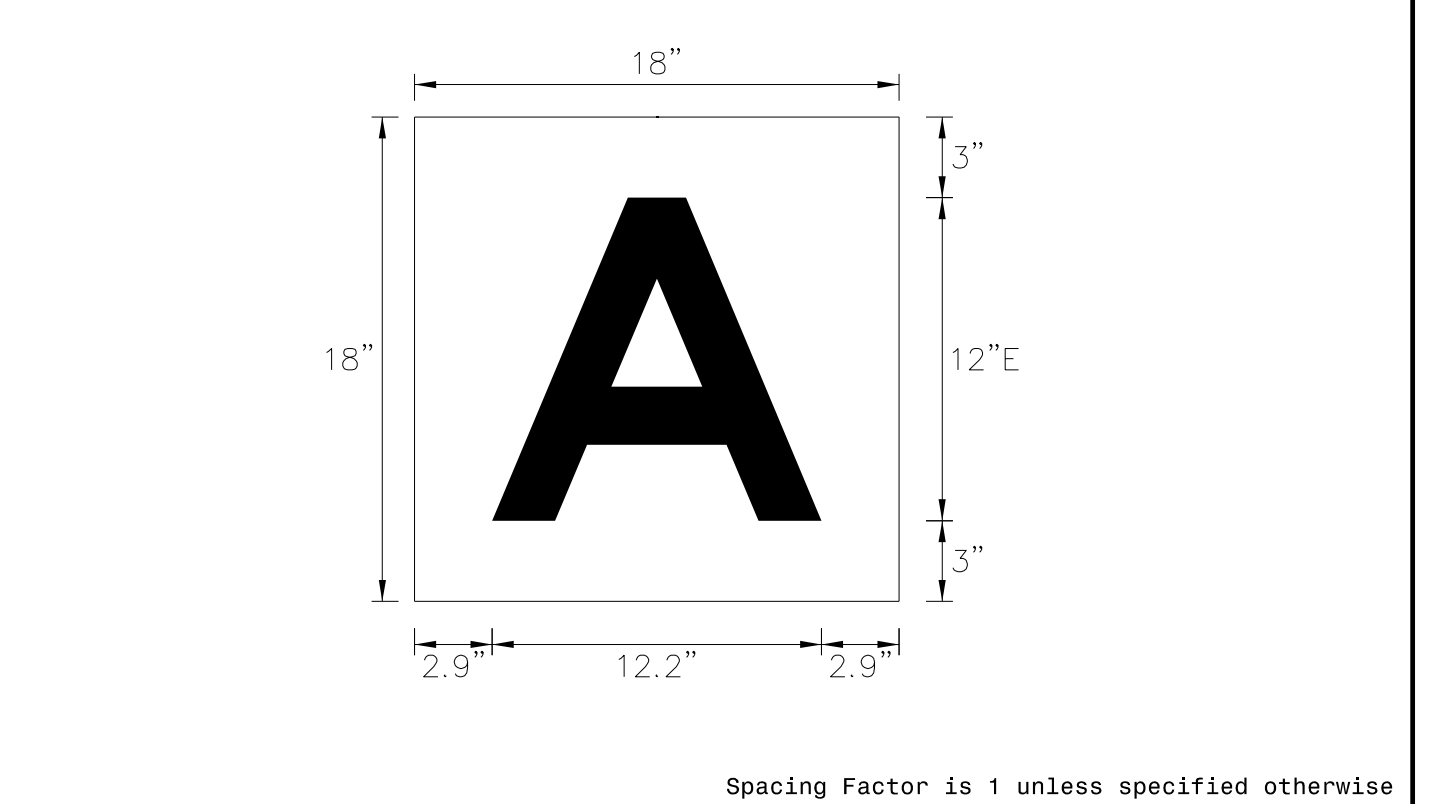

NOTES:
 1. Legend shall be direct applied Grade C reflective sheeting.
 2. Background shall be Grade C reflective sheeting.

LETTER POSITIONS

Letter spacings are to start of next letter			Series/Size
	A		Text Length
	2.9	12.2	12.2