

# RAILROAD SHORING DETAIL

**HINDE ENGINEERING**  
 License No. C-2639  
 401 Harrison Oaks Blvd., Suite 220 Cary, NC 27513

**DOCUMENT NOT CONSIDERED FINAL  
 UNLESS ALL SIGNATURES COMPLETED**

PROJECT REFERENCE NO. <b>I-2513 AA/AB</b>	SHEET NO. <b>UC-3F</b>
DESIGNED BY: <b>JKC</b>	
DRAWN BY: <b>JKC</b>	
CHECKED BY: <b>CLS</b>	
APPROVED BY: <b>CDB</b>	
REVISED:	
NORTH CAROLINA DEPARTMENT OF TRANSPORTATION UTILITIES ENGINEERING SEC. PHONE: (919) 707-6690 FAX: (919) 250-4151	

## UTILITY CONSTRUCTION

1-5-104

© 2022 American Railway Engineering and Maintenance-of-Way Association  
**AREMA Manual for Railway Engineering**

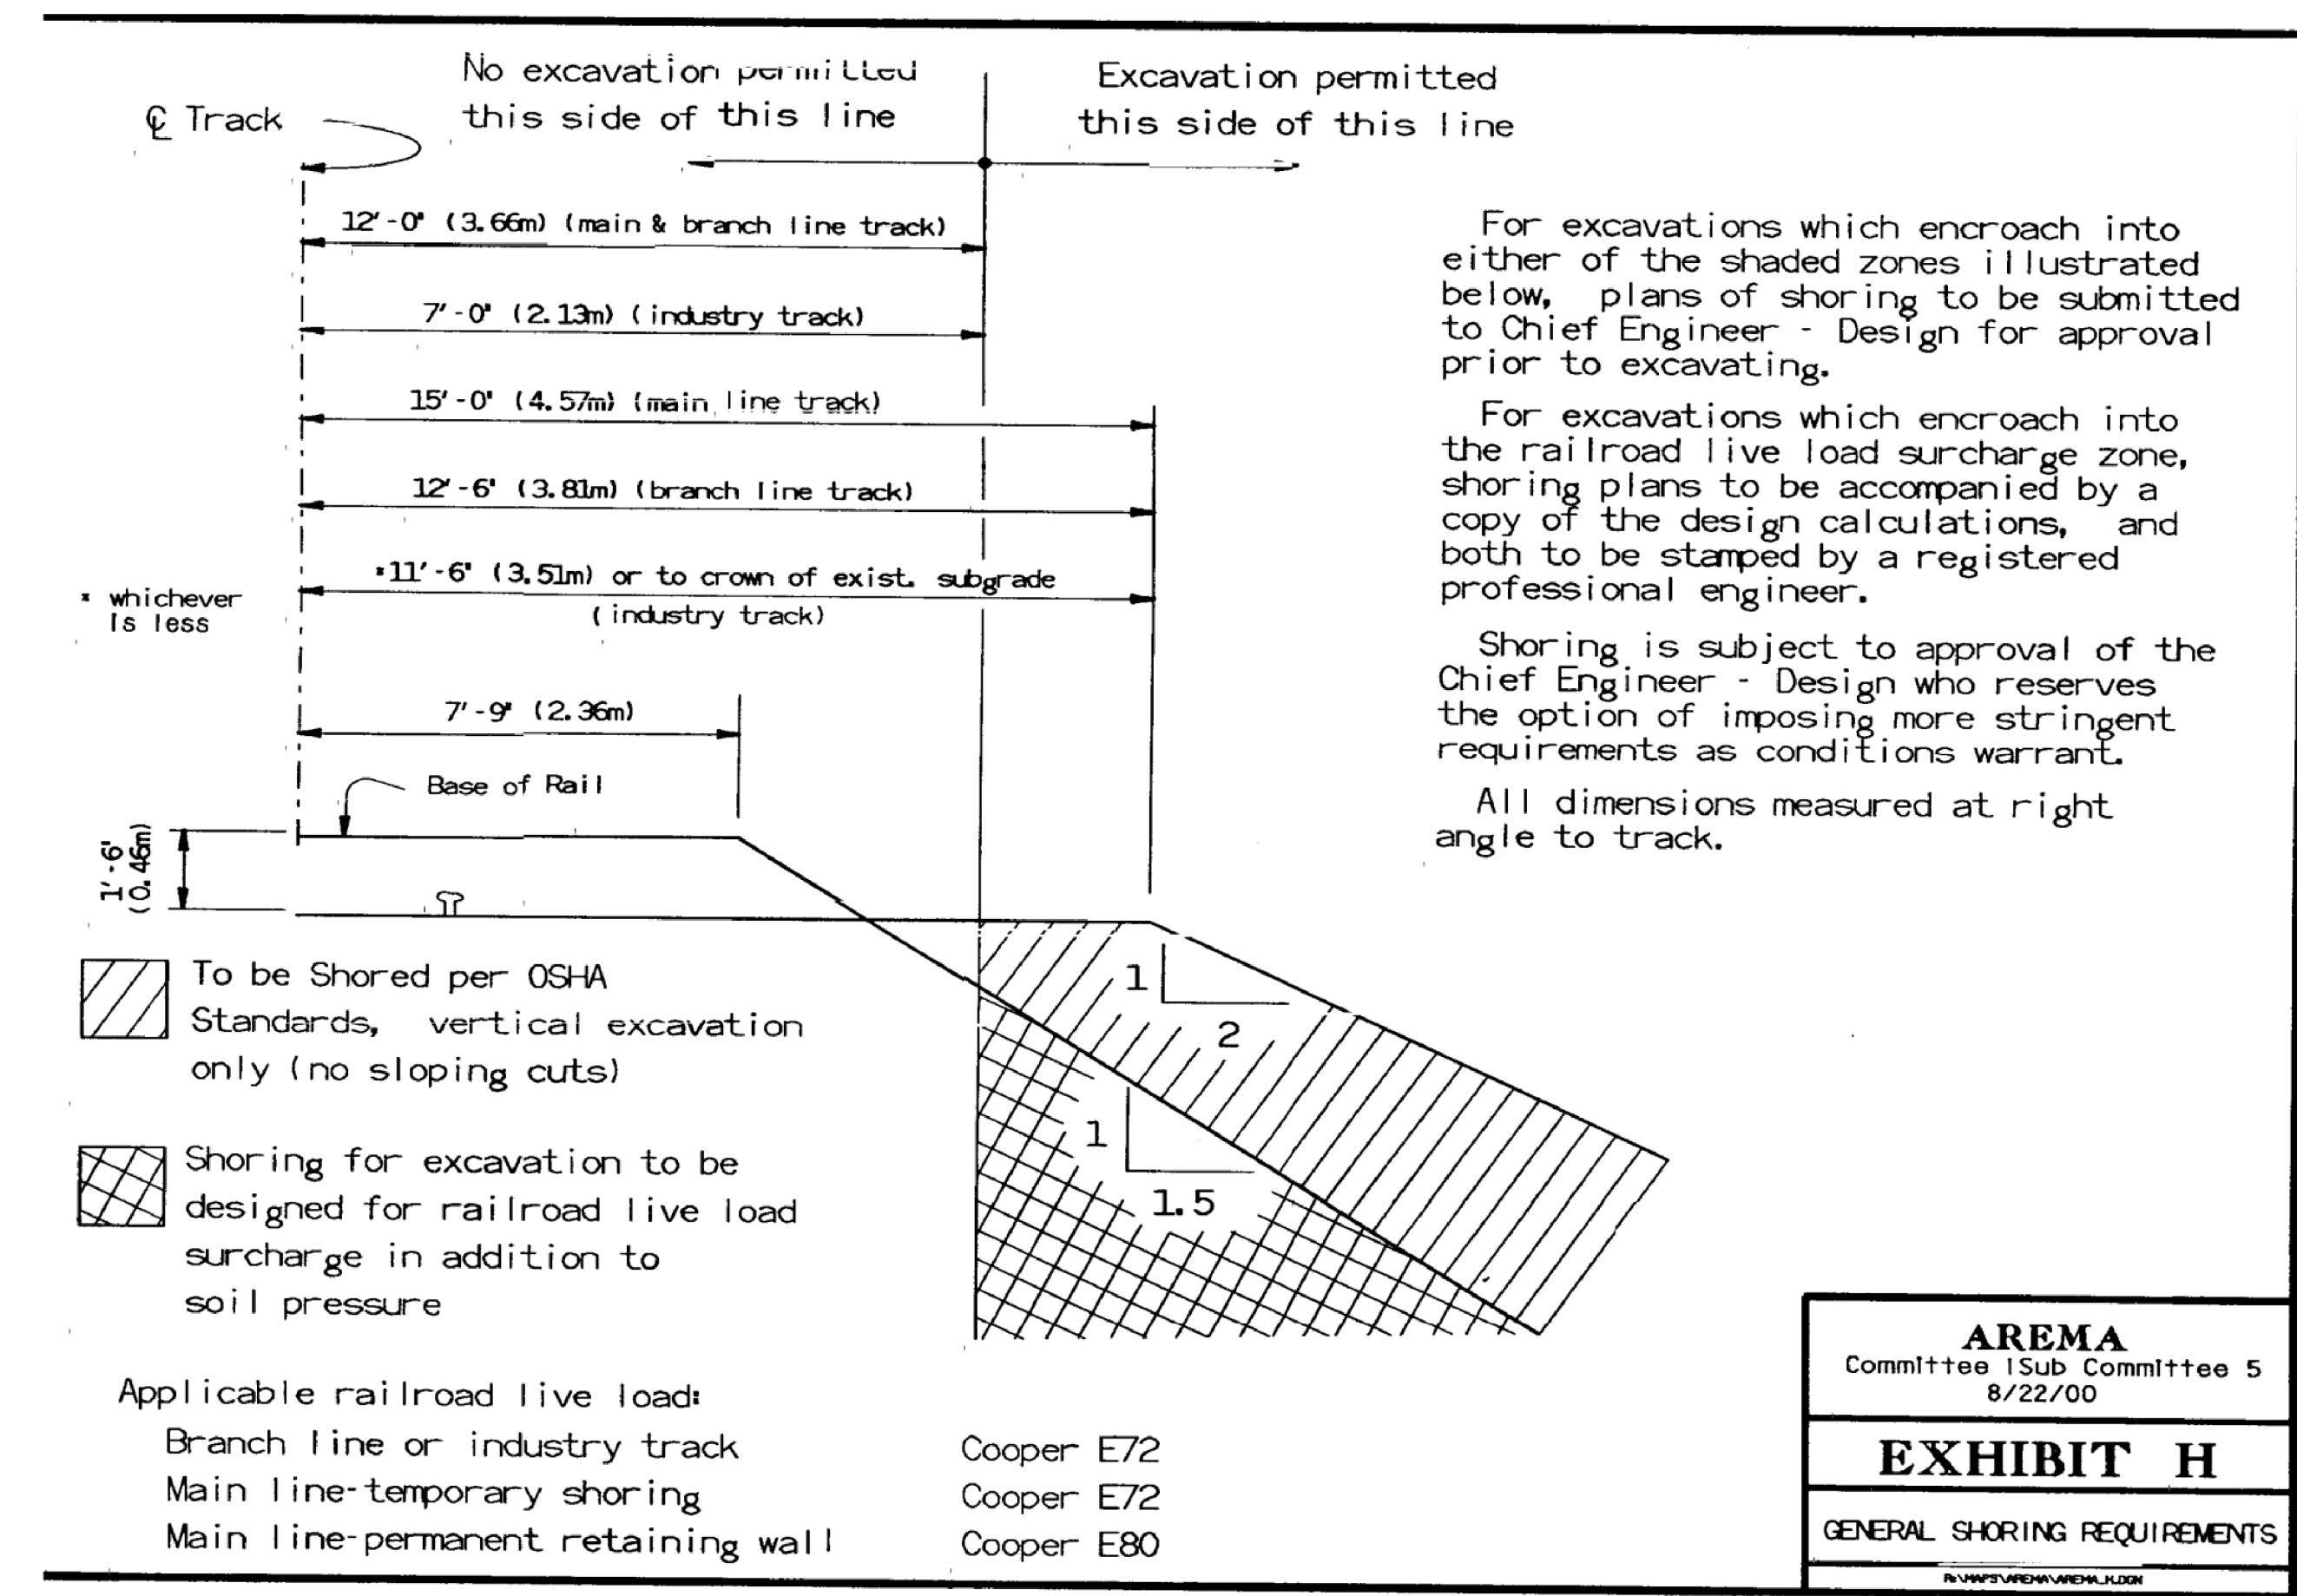


Figure 1-5-22. General Shoring Requirements

Roadway and Ballast

20 NOV 2023 16:14 PROJECTS\2020\A2020\001\00\_AECOM\_I-2513AA&AB\Design\Utilities\Engineering\UC\Proj\I2513AA\_ut-dtl\_UC3F\_psh.dgn  
 11/20/2023 11:20:23 AM  
 11/20/2023 11:20:23 AM  
 11/20/2023 11:20:23 AM