


6/23/16




PROJ. REFERENCE NO. I-2513AA/AB SHEET NO. X-89

280 270 260 250 240 230 220 210 200 190 180 170 160 150 140 130 120 110 100 90 80 70 60 50 40 30 20 10 0 10 20

= UNCLASSIFIED EXCAVATION - ACCEPTABLE BUT NOT IN THE TOP THREE FEET

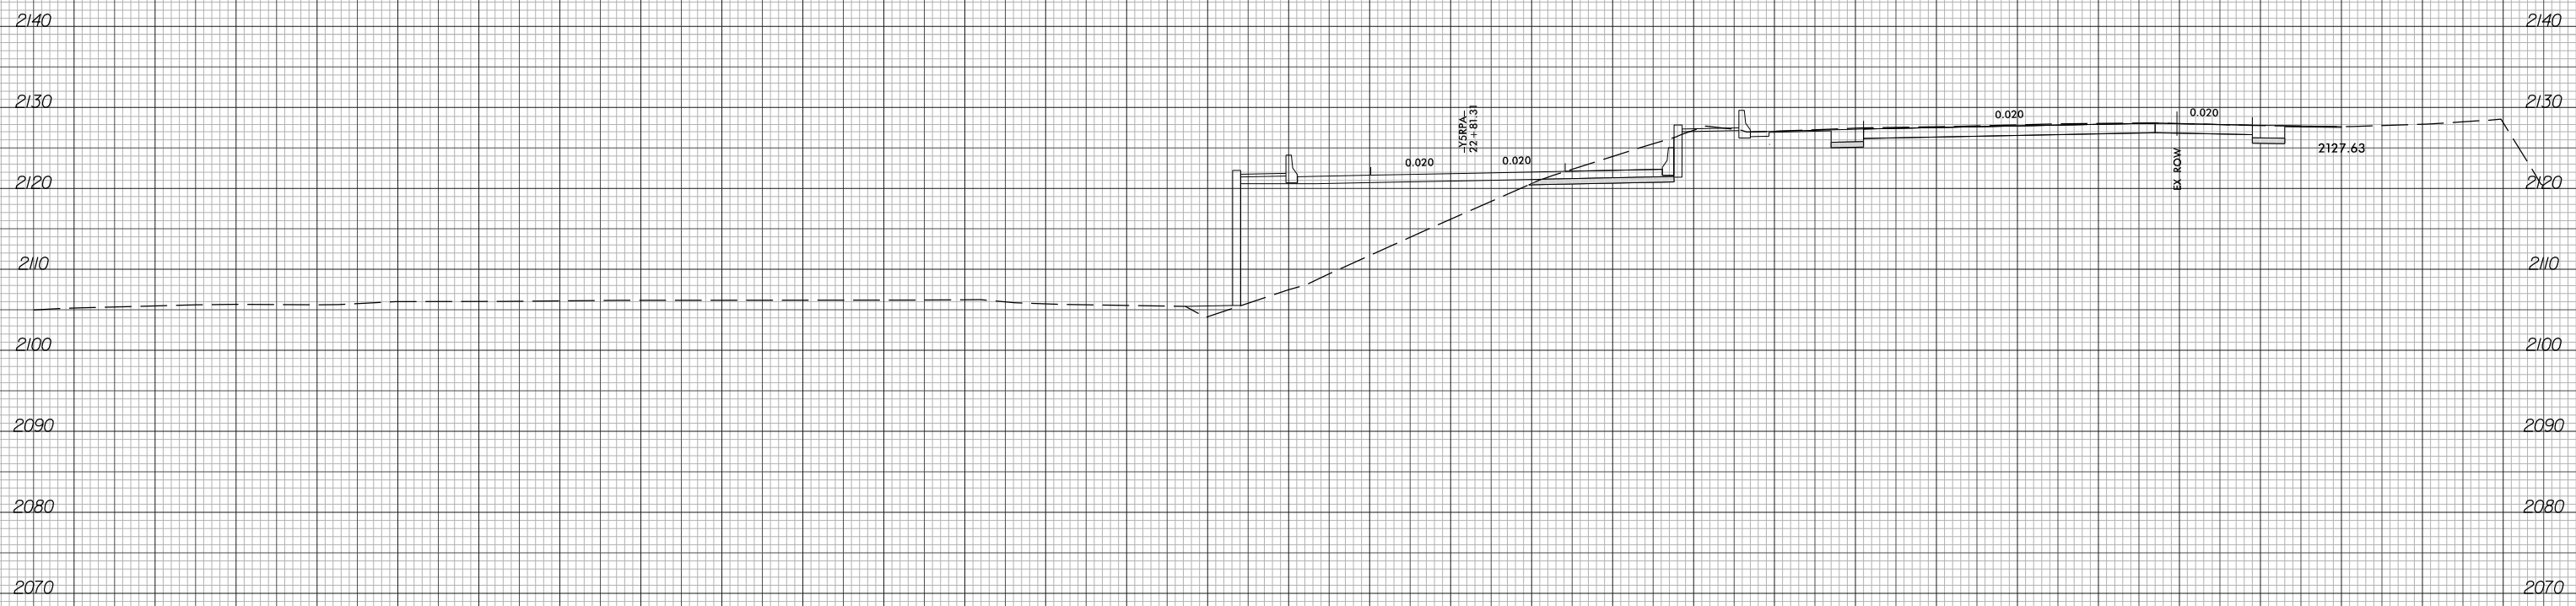

53+00.00

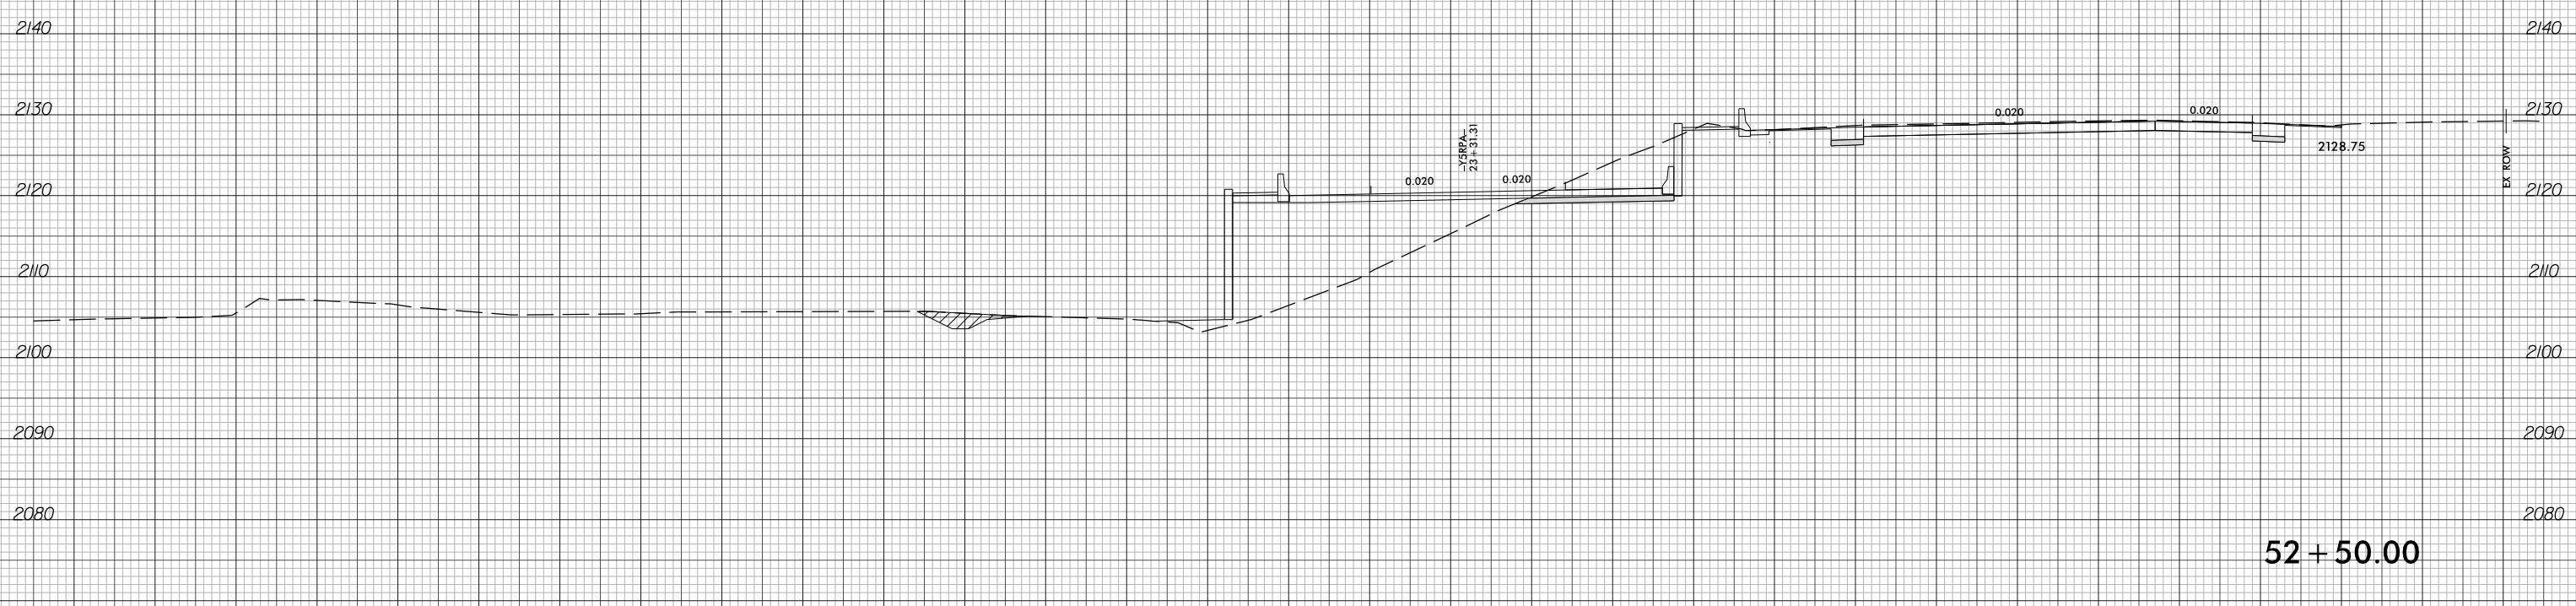

52+50.00

-Y L T-

2/5/2024 I-2513AA_RDY_XPL_Y.L.T.dgn Tyler, Corey

280 270 260 250 240 230 220 210 200 190 180 170 160 150 140 130 120 110 100 90 80 70 60 50 40 30 20 10 0 10 20