

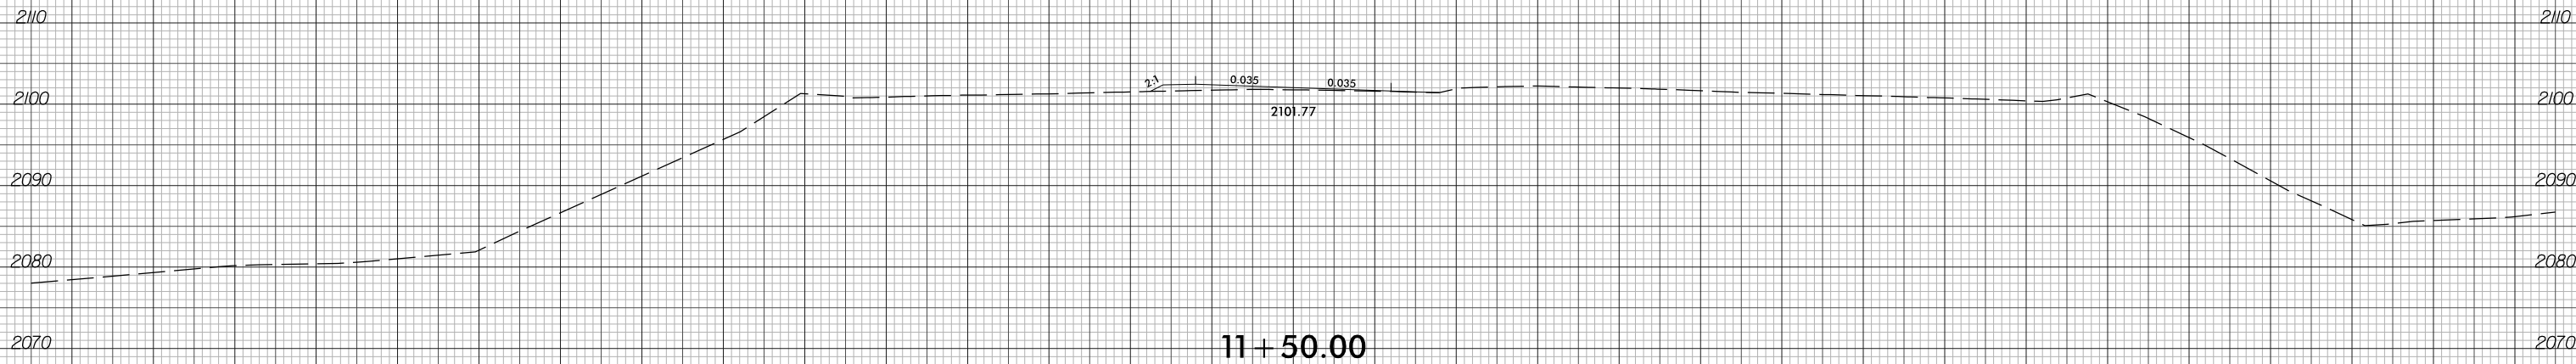
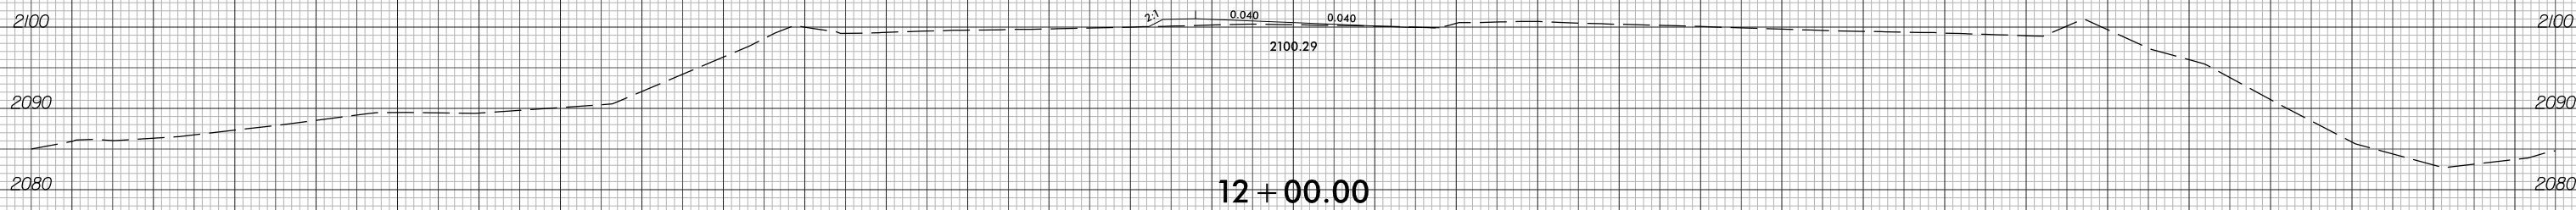


6/23/16

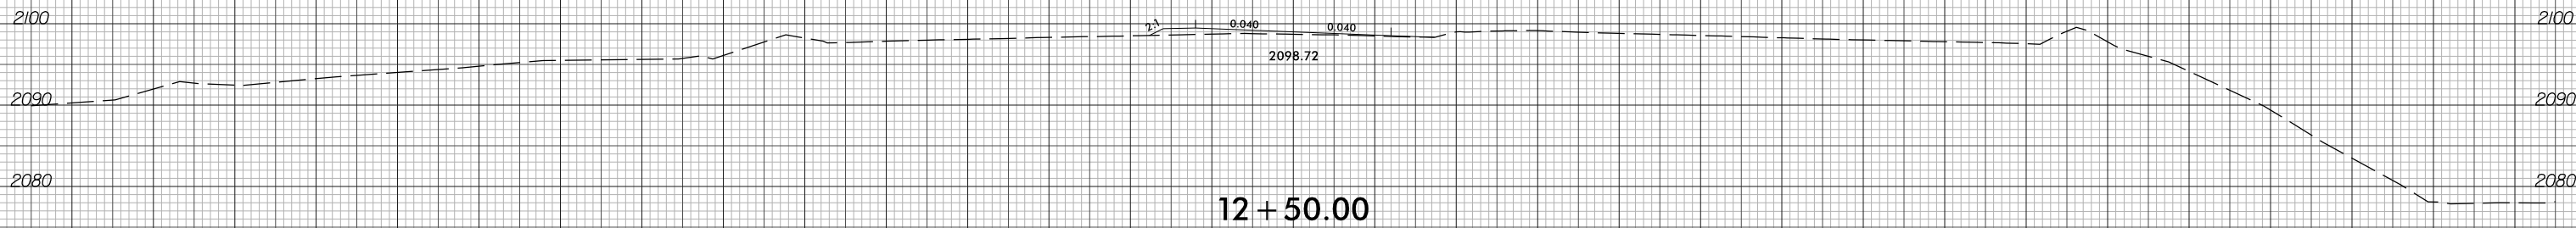

PROJ. REFERENCE NO.	SHEET NO.
I-2513AA/AB	X-250

150 140 130 120 110 100 90 80 70 60 50 40 30 20 10 0 10 20 30 40 50 60 70 80 90 100 110 120 130 140 150

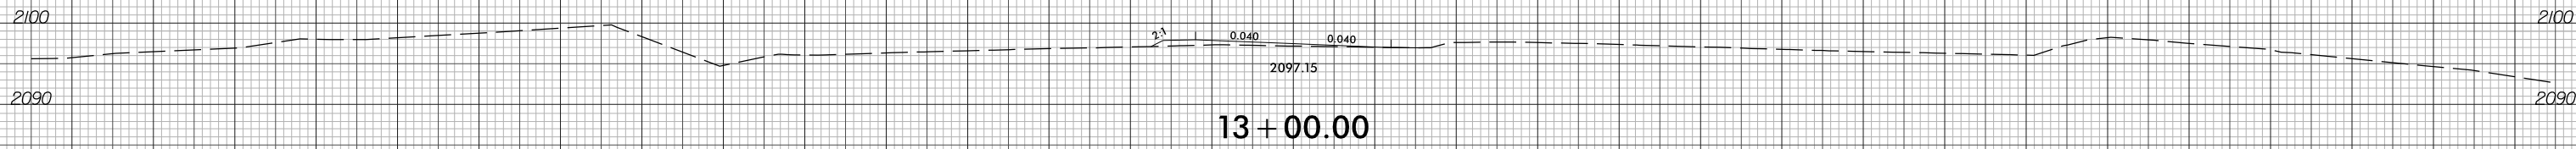

-YDET2-

10/4/2023
I-2513AA.RDY_XPL_YDET2.dgn
Barry Smith

150 140 130 120 110 100 90 80 70 60 50 40 30 20 10 0 10 20 30 40 50 60 70 80 90 100 110 120 130 140 150