


6/23/16



PROJ. REFERENCE NO.	SHEET NO.
I-2513AA/AB	X-257

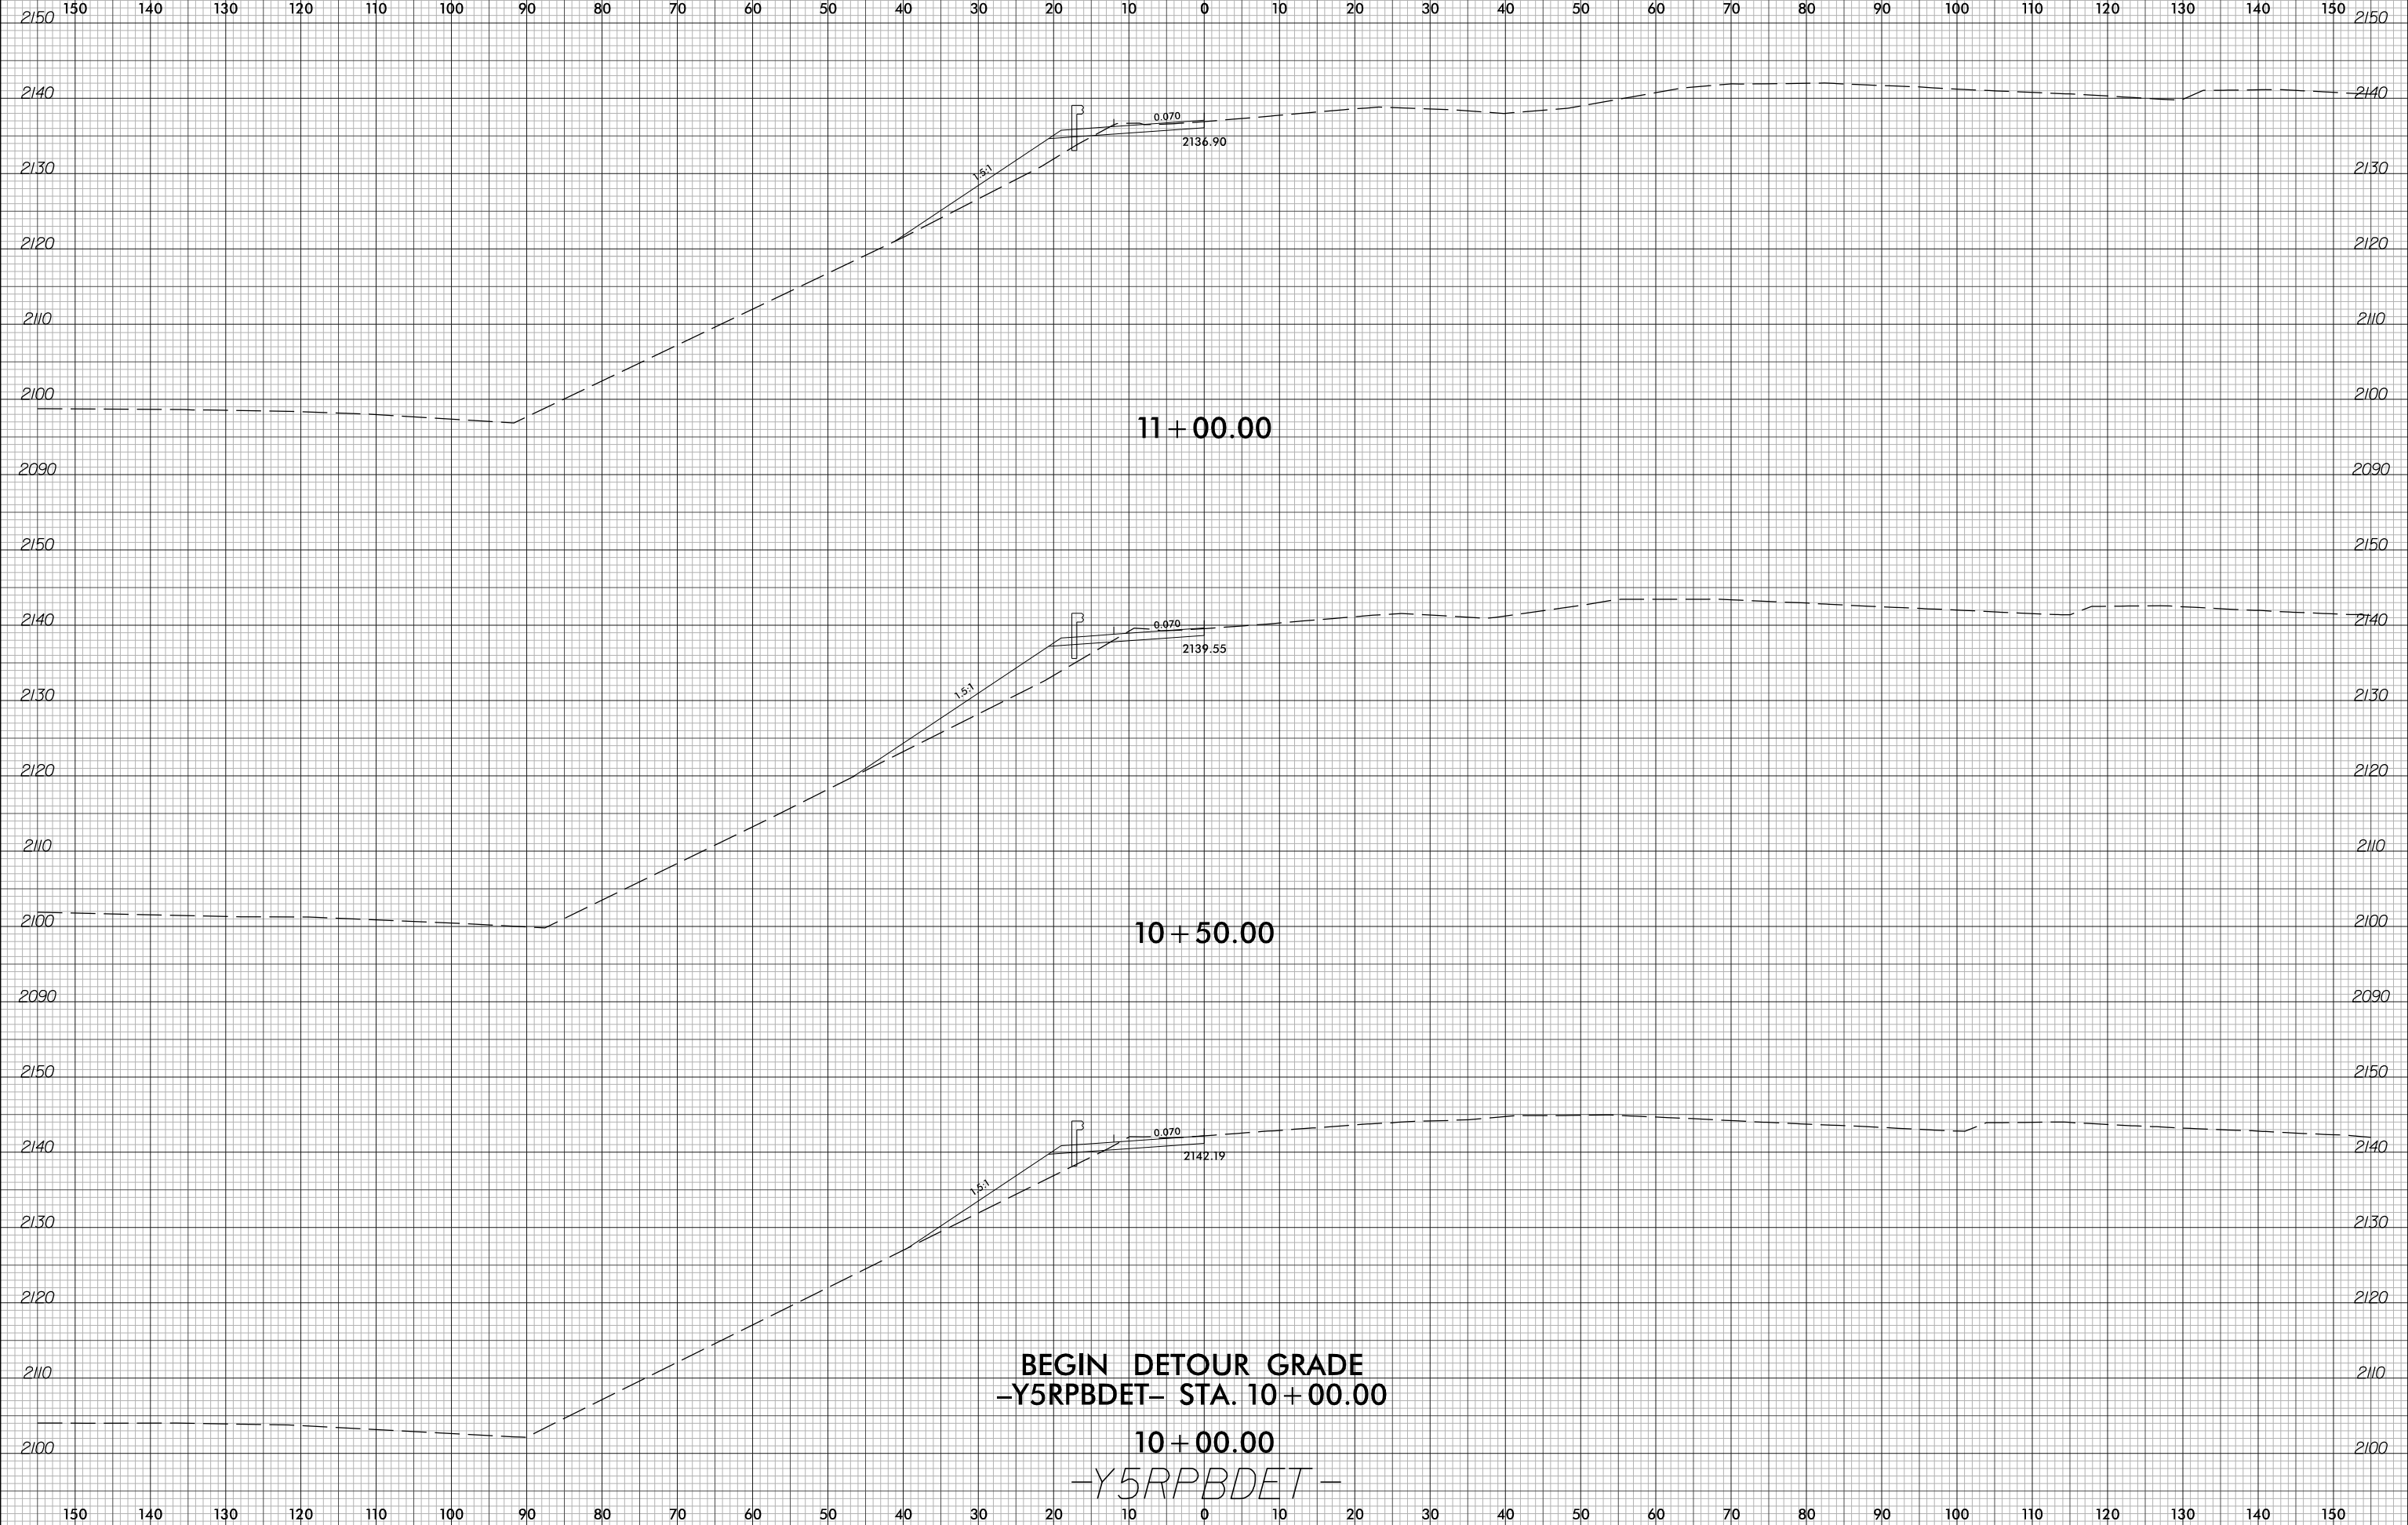

10/4/2023  
I-2513AA.RDY.XPL.Y5RPBDET.dgn  
Barry Smith