


GEOTECHNICAL ENGINEER

ENGINEER

DocuSigned by: **Stephen Crockett** 5/14/2024


SIGNATURE DATE SIGNATURE DATE

DOCUMENT NOT CONSIDERED FINAL UNLESS ALL SIGNATURES COMPLETED

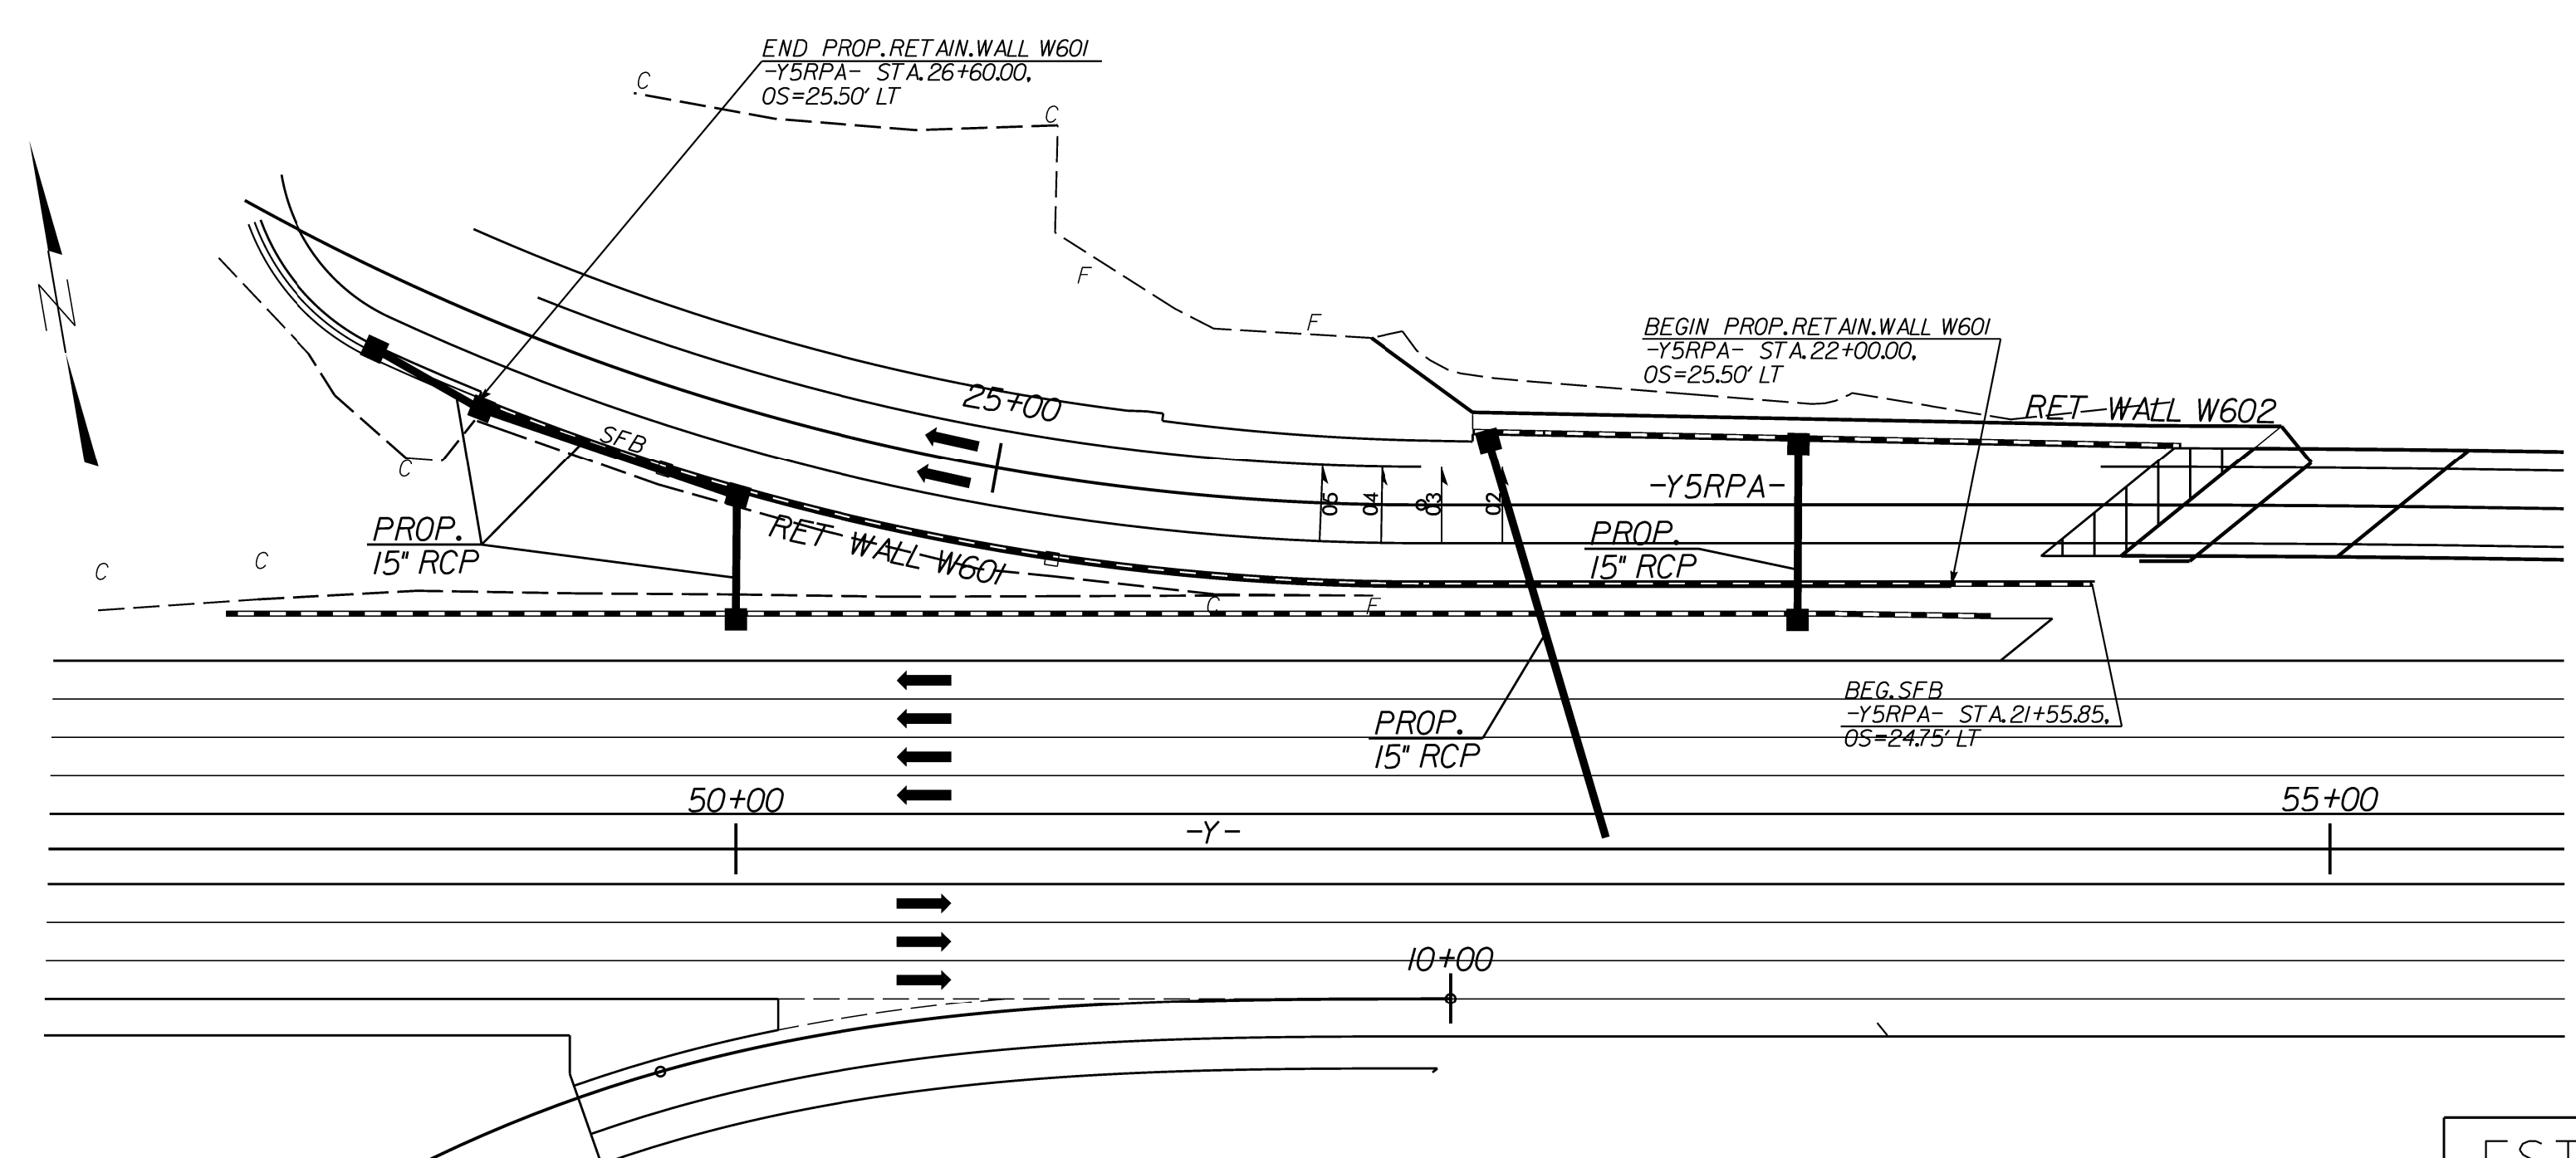

RETAINING WALL NO. W601 PLAN
NOT TO SCALE

ESTIMATED SOIL NAIL WALL QUANTITIES			
RETAINING WALL NO.	SOIL NAIL RETAINING WALLS (SQ. FEET)	SOIL NAIL VERIFICATION TESTS	SOIL NAIL PROOF TESTS
W601	3,850	2	8
PAY ITEM		QUANTITY	
ARCHITECTURAL CONCRETE SURFACE TREATMENT		3,850 SQ FT	
BLACK VINYL CHAIN LINK FENCE, 48" FABRIC -Y5RPA- STA. 22+00.00 TO STA. 26+60.00		FABRIC (LF)	470
		4" POSTS (EA)	39
		5" POSTS (EA)	5

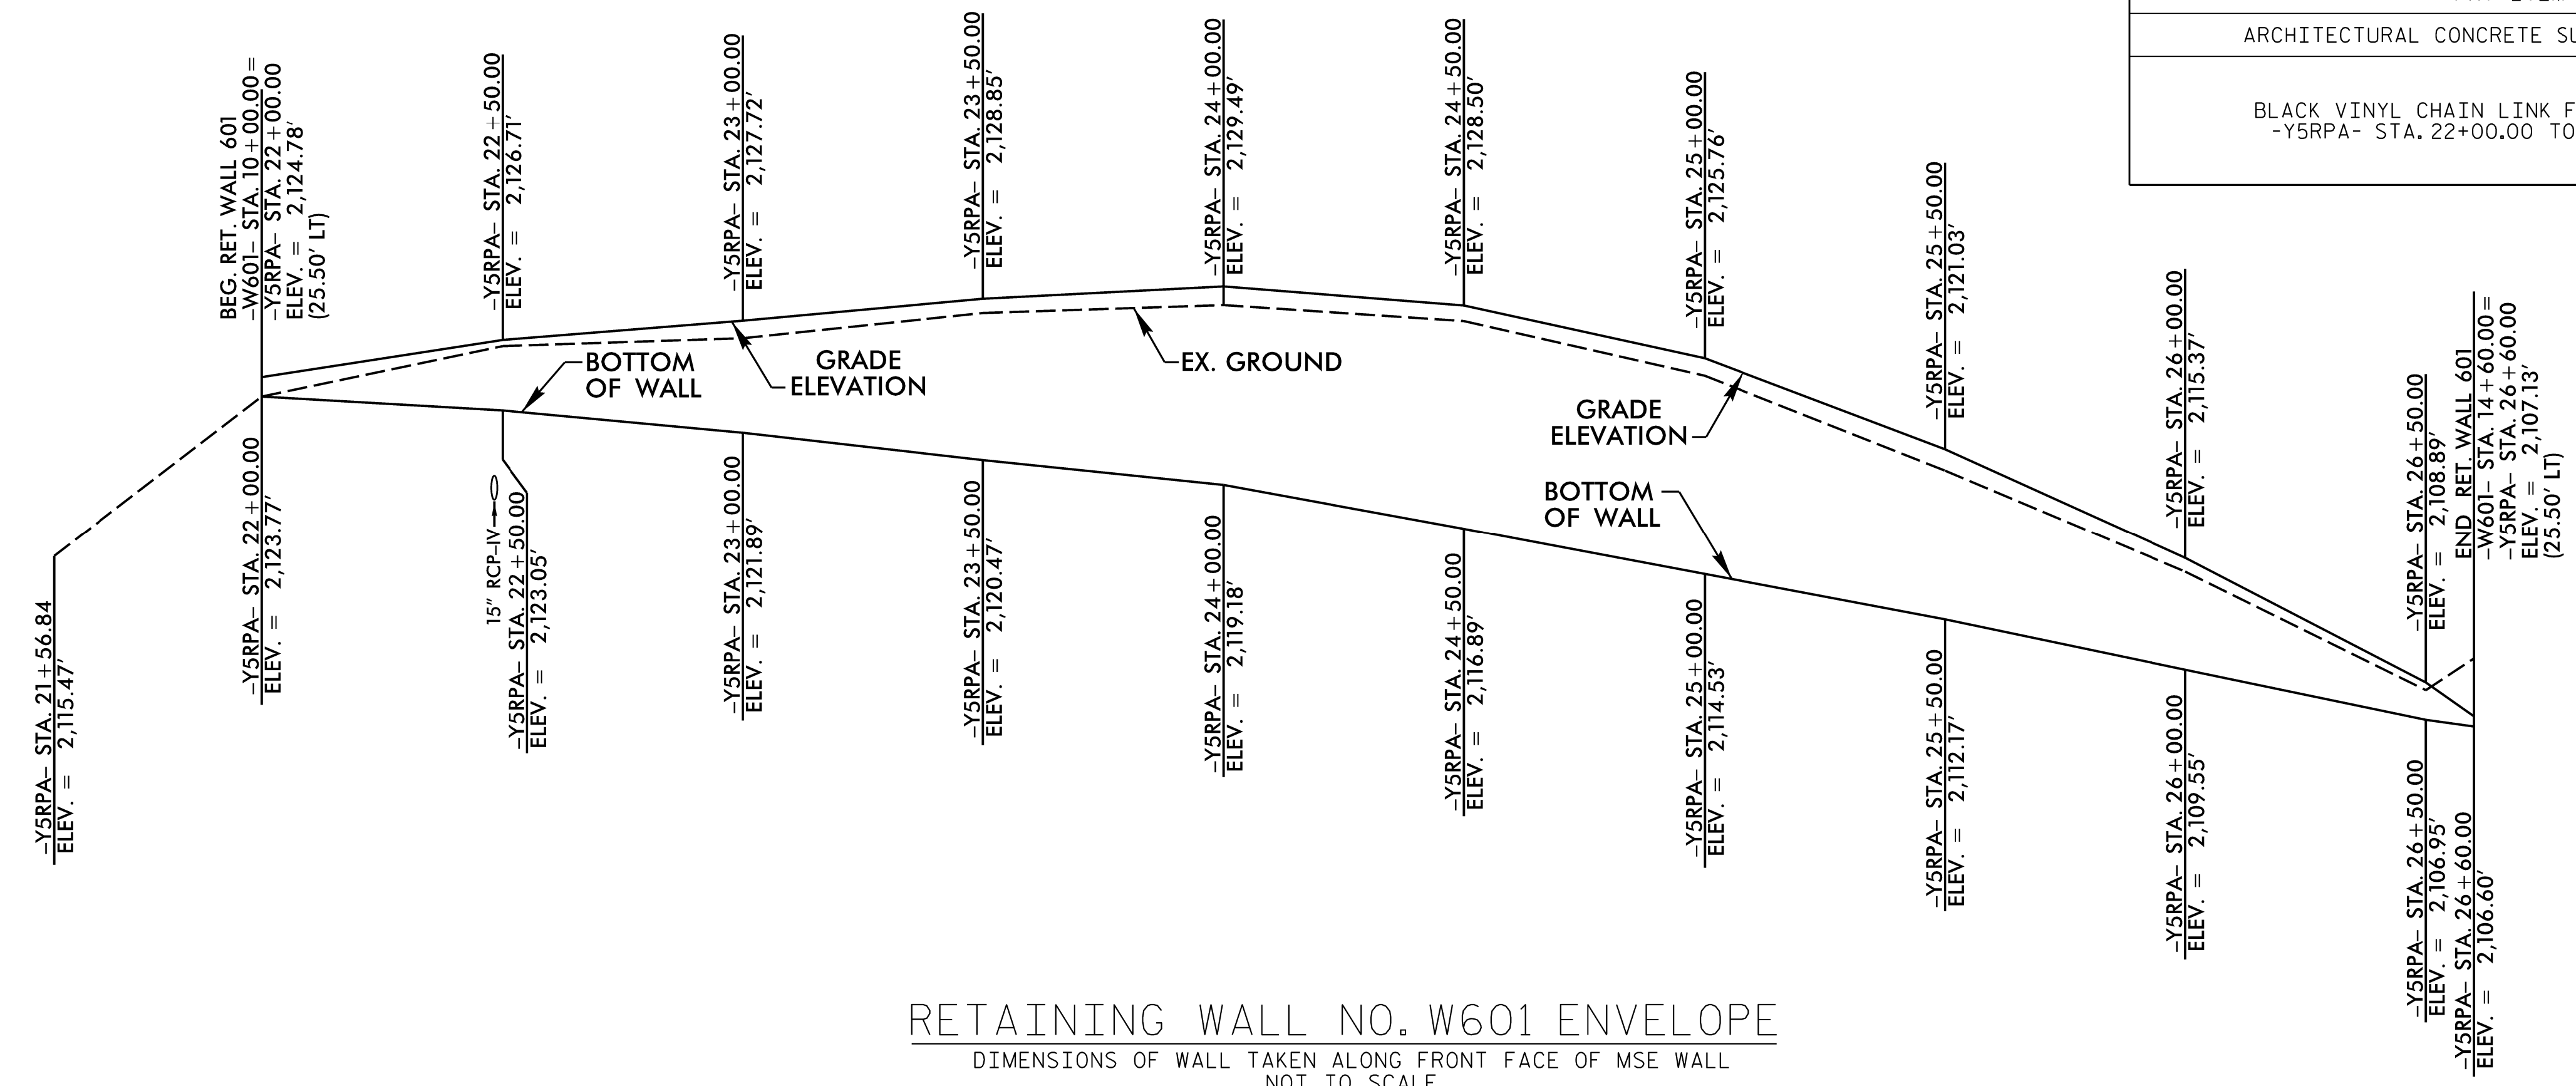

RETAINING WALL NO. W601 ENVELOPE
DIMENSIONS OF WALL TAKEN ALONG FRONT FACE OF MSE WALL
NOT TO SCALE

PROJECT NO.: I-2513AA/AB
 BUNCOMBE COUNTY
 STATION: -Y5RPA- 22+00.00 TO 26+60.00
 SHEET 6 OF 11 WALL ID W601

PREPARED BY: S. CROCKETT DATE: 9/5/23
 REVIEWED BY: J. HAMM DATE: 9/7/23

**NORTH CAROLINA
DEPARTMENT OF TRANSPORTATION
DIVISION OF HIGHWAYS**

**GEOTECHNICAL
ENGINEERING UNIT**

REVISIONS						SHEET NO. W-6
NO.	BY	DATE	NO.	BY	DATE	
1			3			
2			4			