



09_08/2019
TIP PROJECT: B-5610

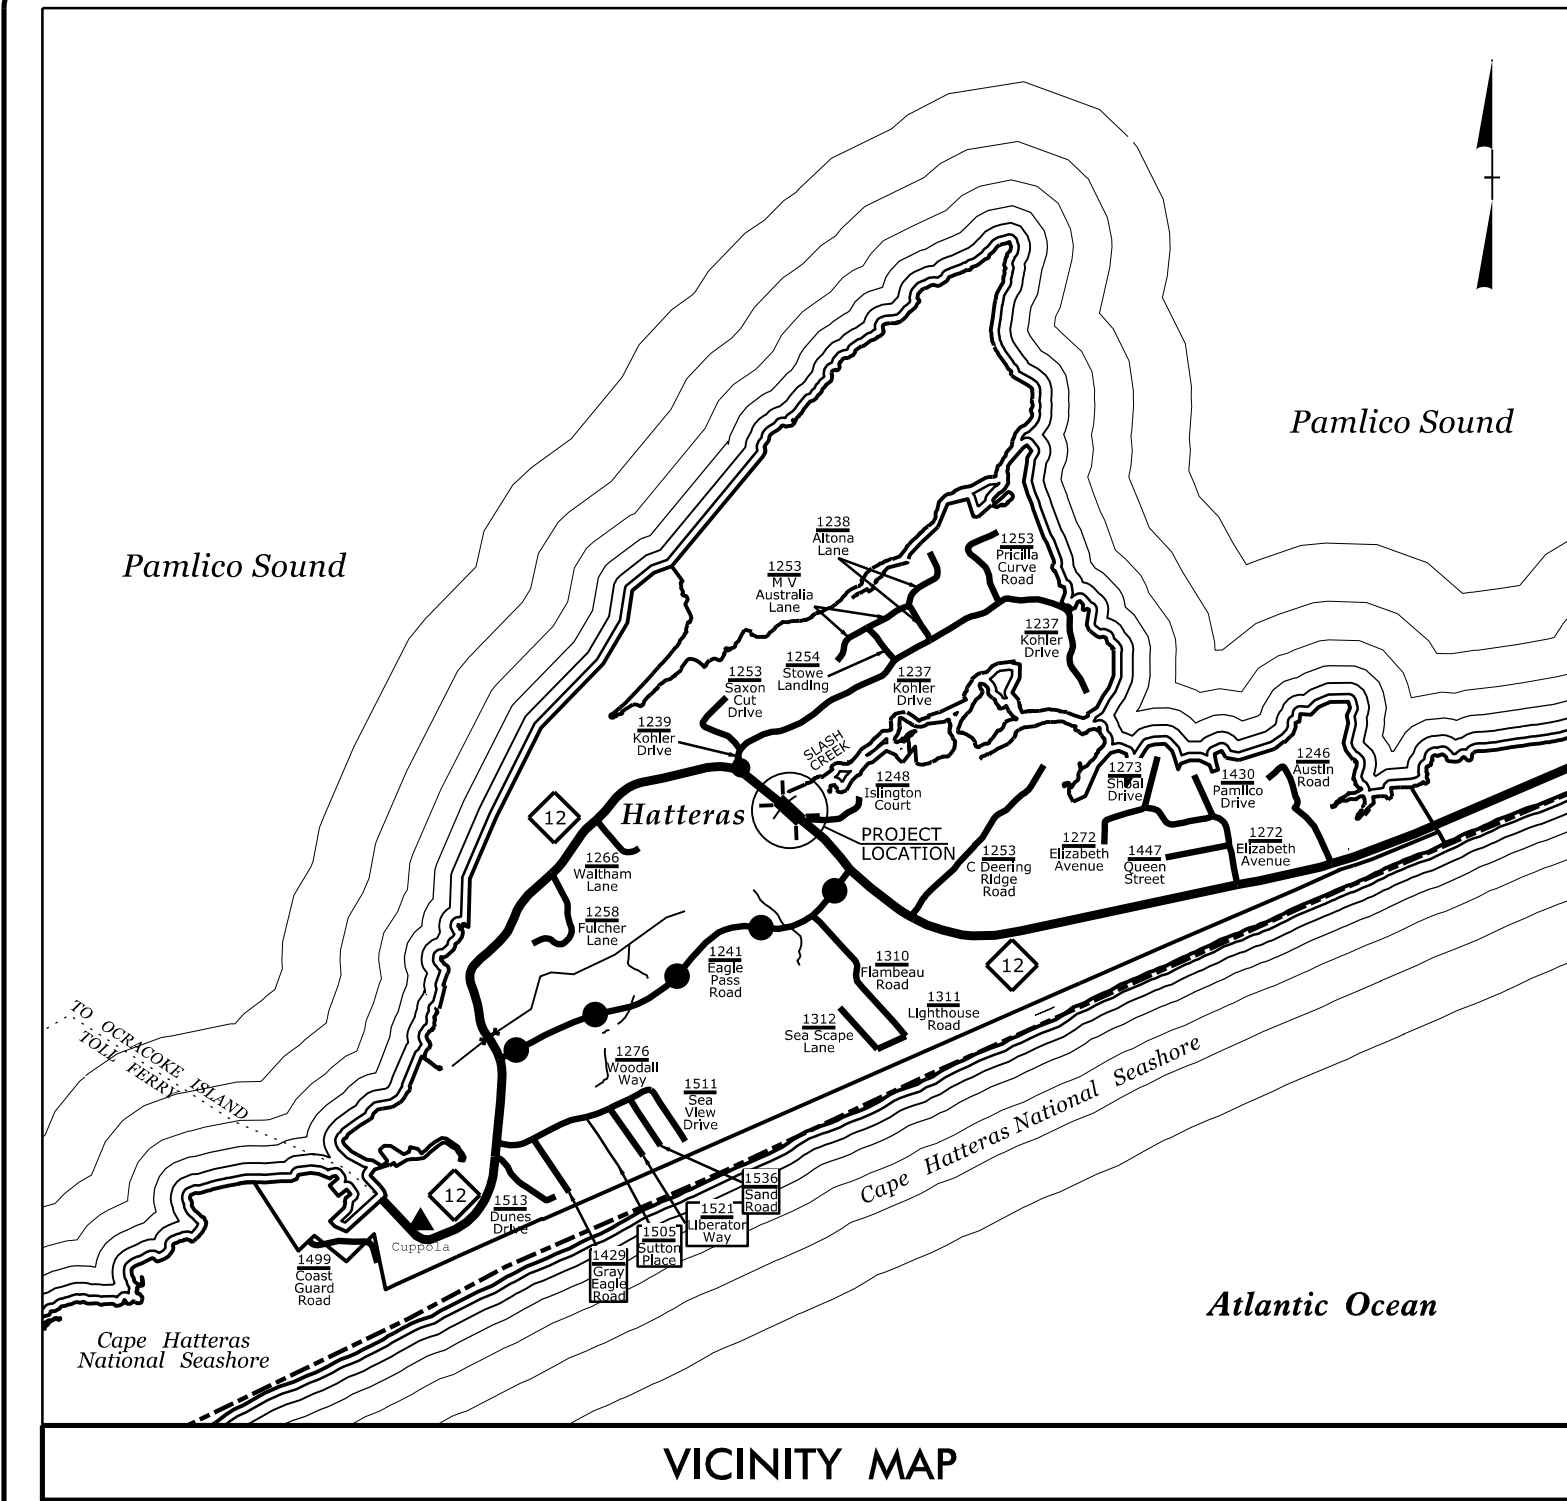

See Sheet 1A For Index of Sheets
See Sheet 1B For Conventional Symbols

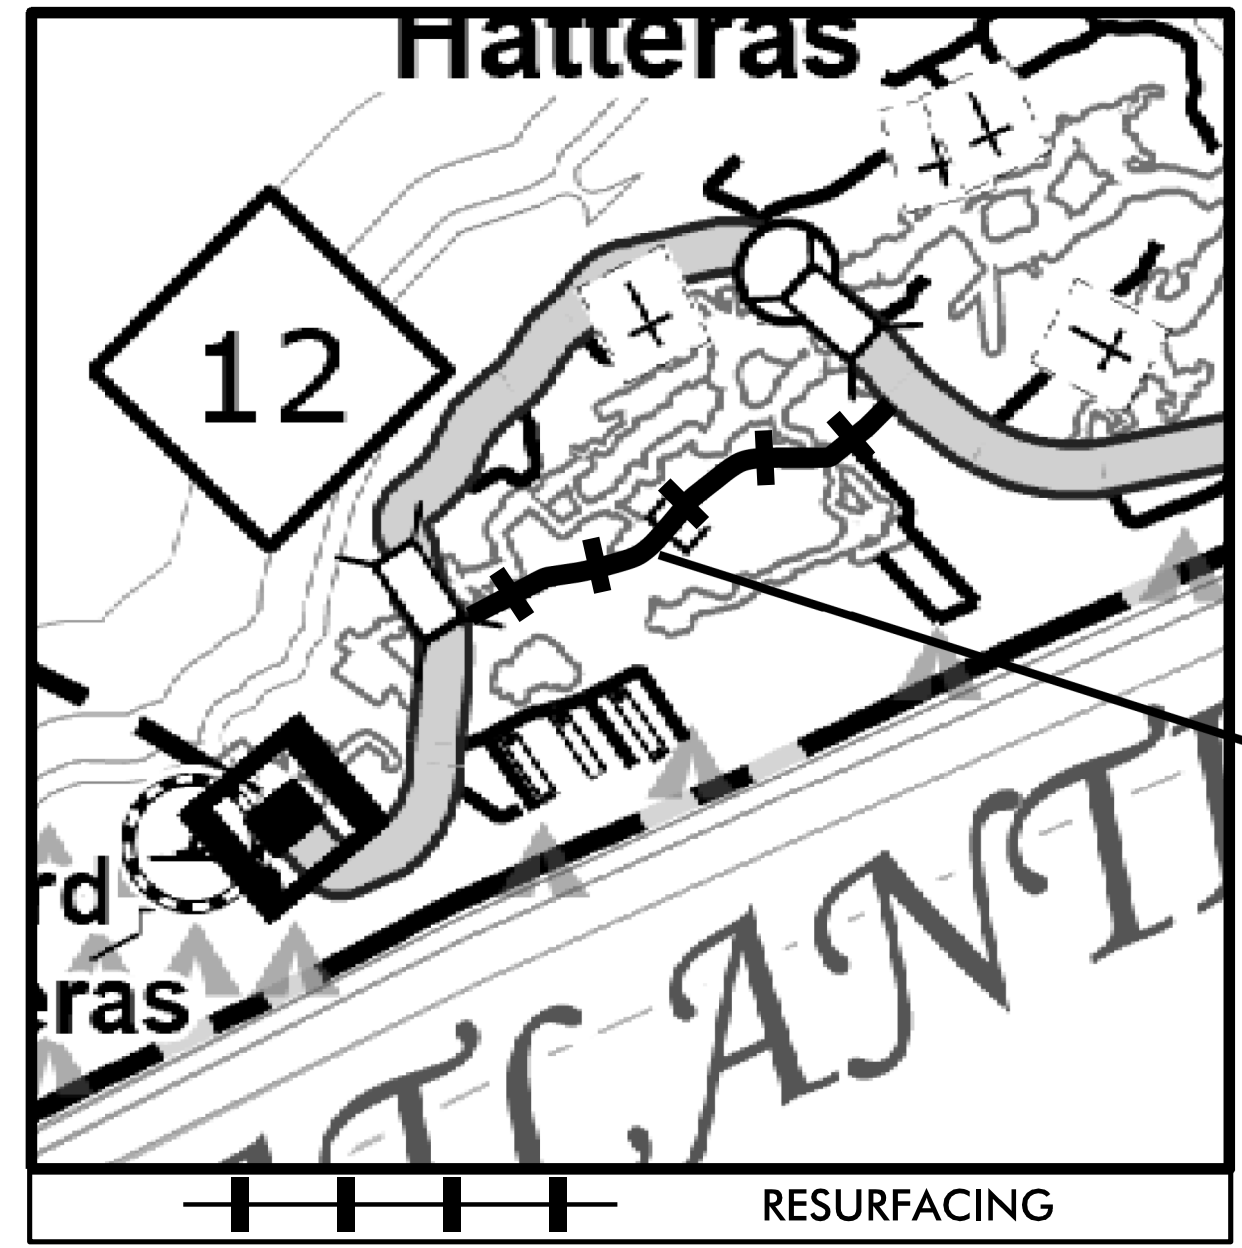



PART 1

STATE OF NORTH CAROLINA
DIVISION OF HIGHWAYS
DARE COUNTY

STATE	STATE PROJECT REFERENCE NO.	SHEET NO.	TOTAL SHEETS
N.C.	B-5610	1	
STATE PROJ. NO.	F.A. PROJ. NO.	DESCRIPTION	
45565.1.2	N/A	PE	
45565.2.1	0012068	RIGHT-OF-WAY	
45565.2.2	0012068	UTILITIES	
45565.3.1	0012068	CONSTRUCTION	
45565.3.2	0012068	CONSTRUCTION (RESURFACING)	

LOCATION: REPLACE BRIDGE #270008 OVER THE SLASH CREEK ON NC-12 AND SR-1241 (EAGLE PASS RD) FROM NC-12 TO NC-12

TYPE OF WORK: GRADING, DRAINAGE, PAVING, AND STRUCTURE

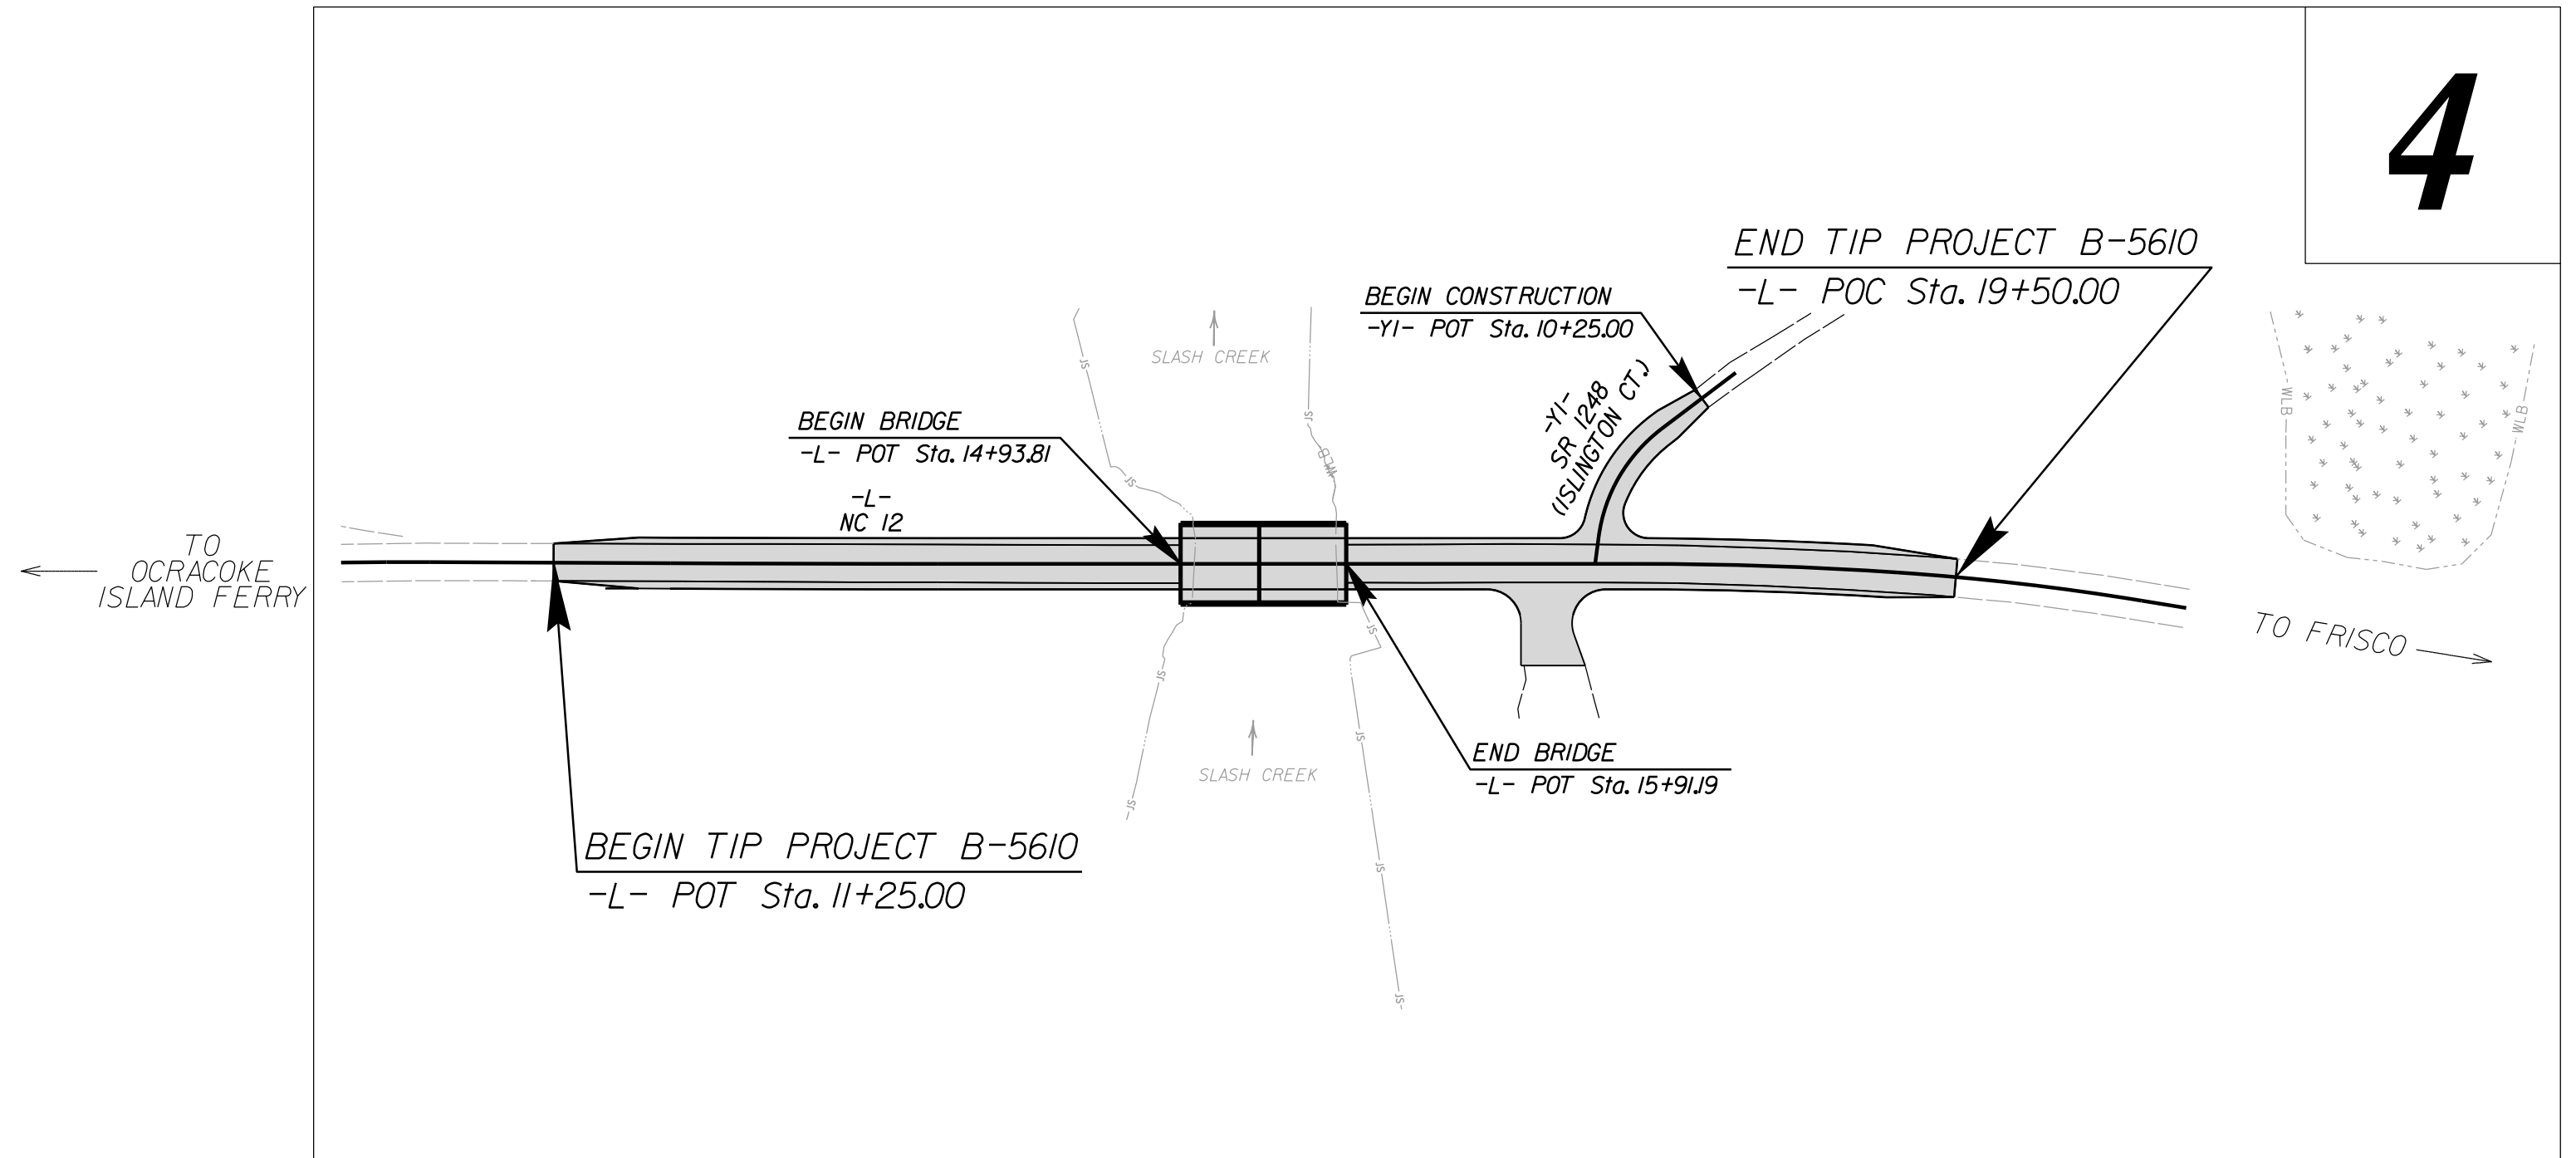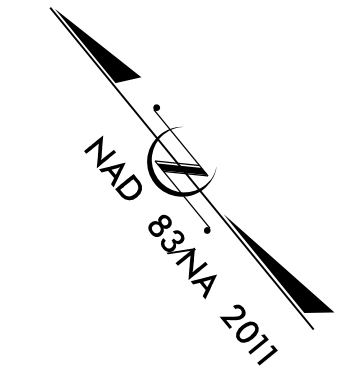

PART 2

CONTRACT: C204732

PROJECT LENGTH	
PART 1: LENGTH ROADWAY TIP PROJECT B-5610	= 0.767 mi.
DETOUR RESURFACING	
PART 2: LENGTH ROADWAY TIP PROJECT B-5610	= 0.138 mi.
LENGTH STRUCTURES TIP PROJECT B-5610	= 0.018 mi.
TOTAL LENGTH TIP PROJECT B-5610	= 0.923 mi.

STEWART
223 S. WEST ST., STE 1100
RALEIGH, NC 27603
T 919.380.8750
Firm License #: C-1051
www.stewartinc.com

SUNGATE DESIGN GROUP, P.A.
905 JONES FRANKLIN ROAD
RALEIGH, NORTH CAROLINA 27606
TEL (919) 859-2243
ENG FIRM LICENSE NO. C-890

Prepared for:
DIVISION OF HIGHWAYS
113 Airport Dr., Edenton NC, 27932

2024 STANDARD SPECIFICATIONS
RIGHT OF WAY DATE: AUGUST 19, 2021
LETTING DATE: JUNE 18, 2024

DOCUMENT NOT CONSIDERED FINAL
UNLESS ALL SIGNATURES COMPLETED

