


TIP PROJECT: B-5610

STATE OF NORTH CAROLINA
DIVISION OF HIGHWAYS

T.I.P. NO.	SHEET NO.
B-5610	UC-1


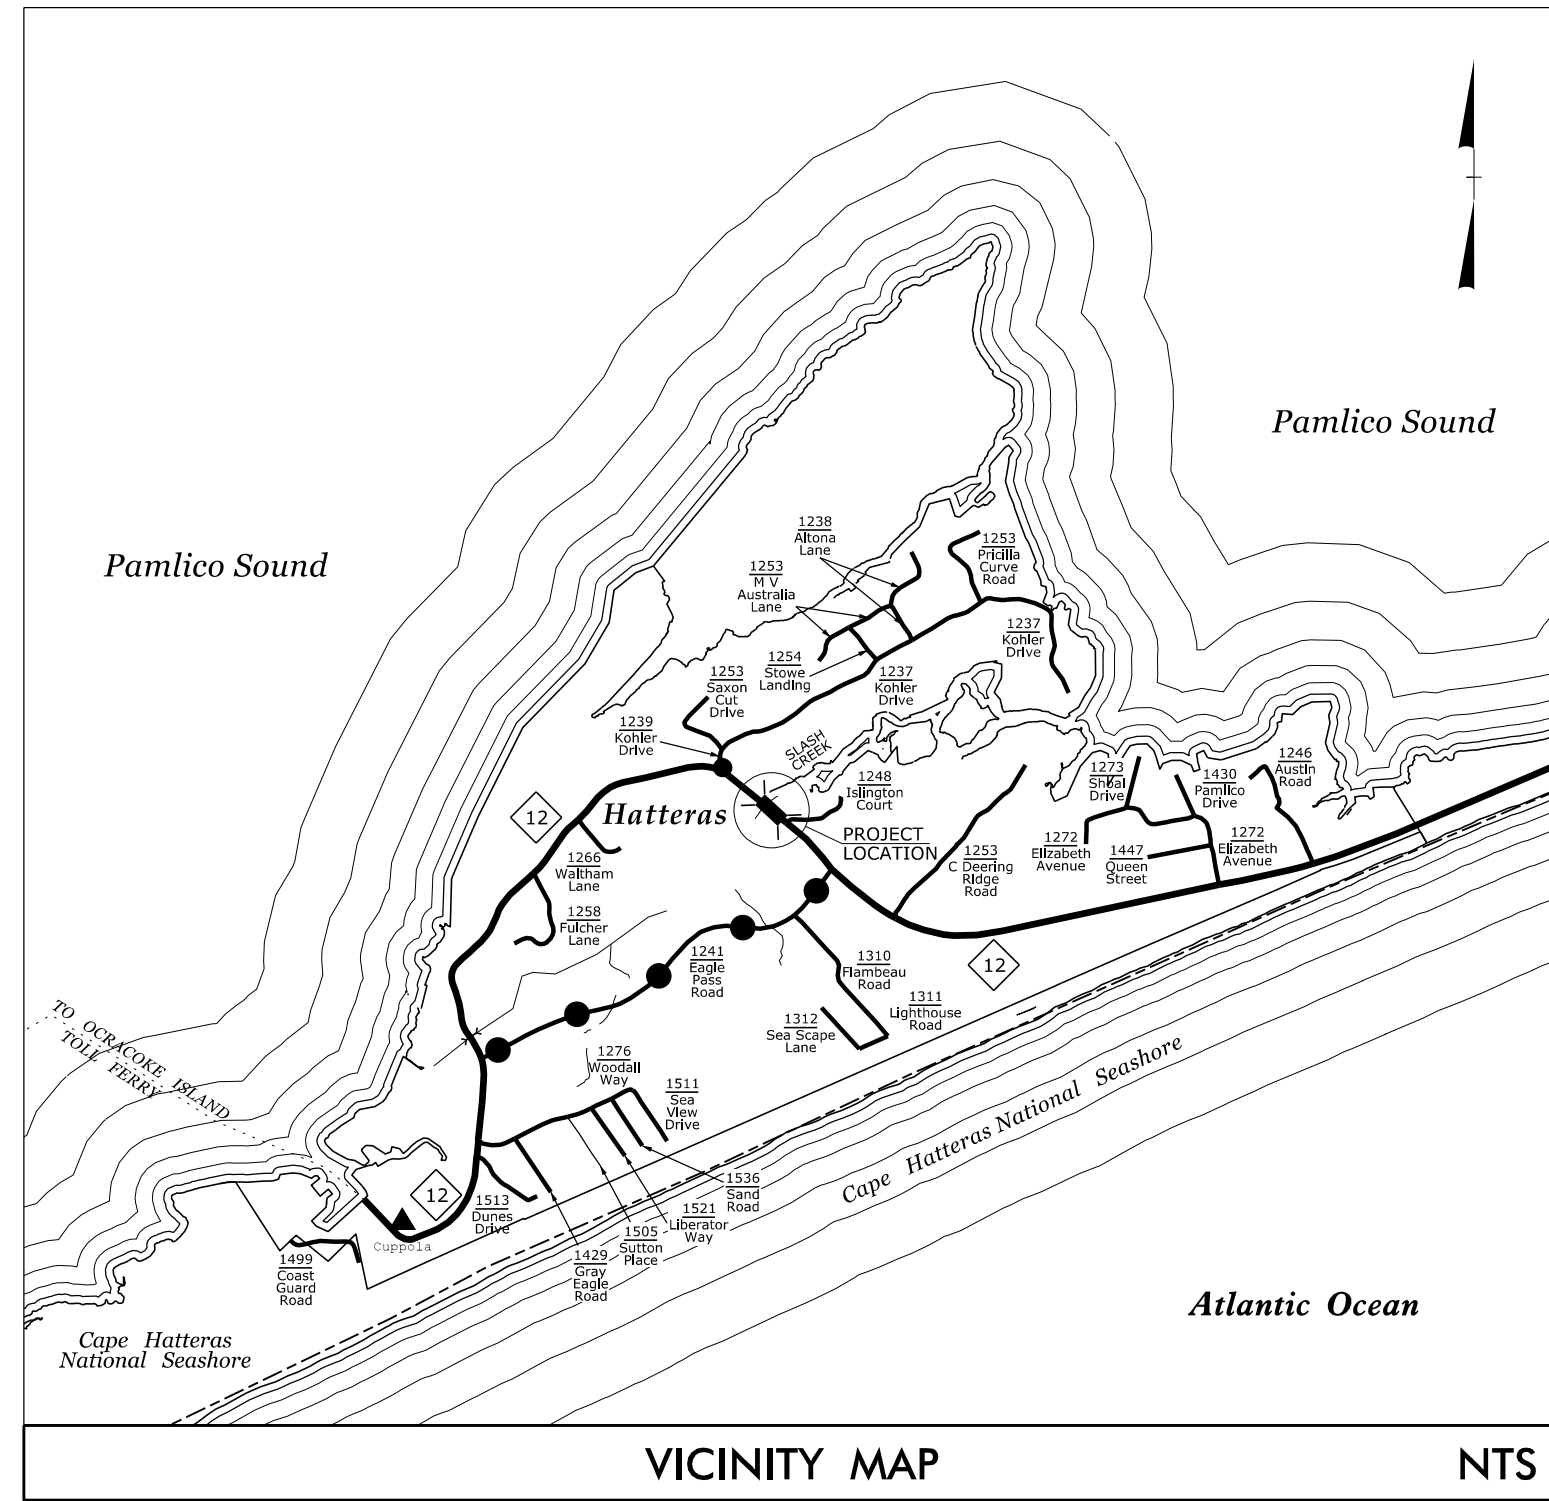


UTILITY CONSTRUCTION PLANS DARE COUNTY

LOCATION: REPLACE BRIDGE #270008 OVER THE SLASH CREEK ON NC-12


TYPE OF WORK: WATERLINE RELOCATION

UC-4

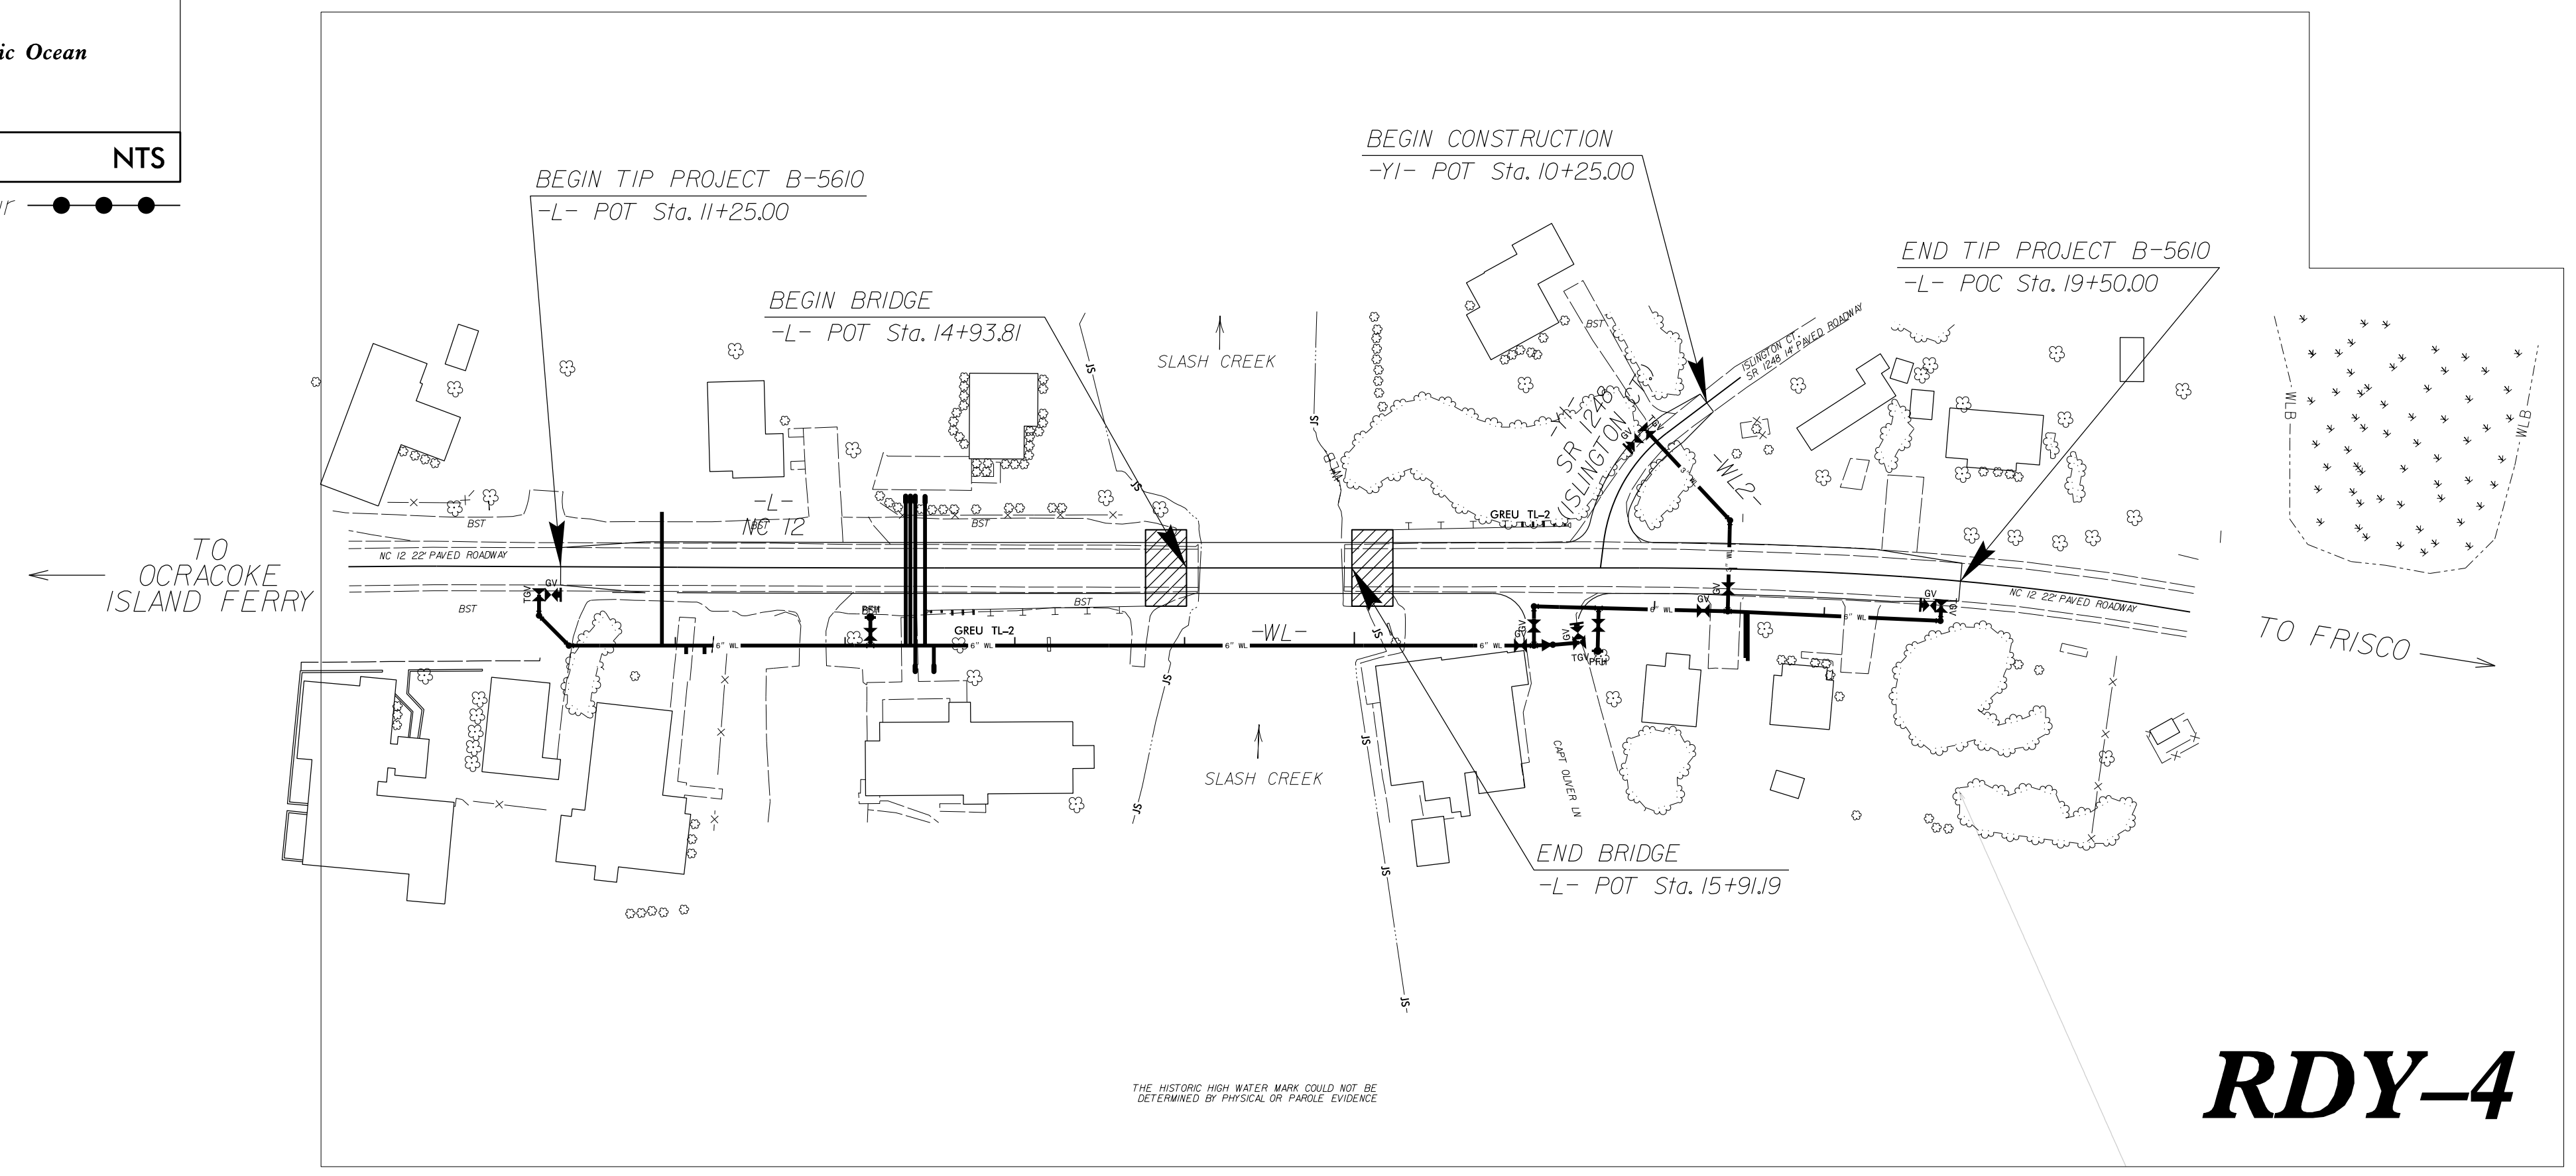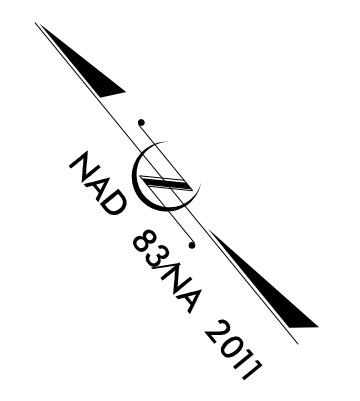

RDY-4

DOCUMENT NOT CONSIDERED FINAL
UNLESS ALL SIGNATURES COMPLETED

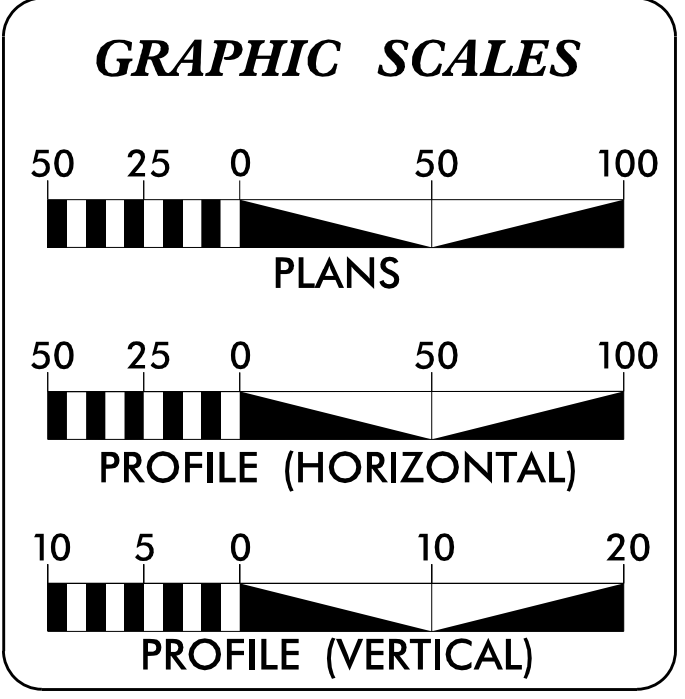

INDEX OF SHEETS

SHEET NO.:	DESCRIPTION:
UC-1	TITLE SHEET
UC-2	UTILITY SYMBOLOGY
UC-3	NOTES
UC-3A	DETAILS
UC-4	UTILITY CONSTRUCTION SHEET
UC-5	PROFILE SHEET

WATER AND SEWER OWNERS ON PROJECT

(A) WATER - DARE COUNTY

PREPARED IN THE OFFICE OF

STEWART

223 S. West St. Suite 1100
RALEIGH, NC 27603
T 919.399.8750

Firm License # C-11893
www.stewartinc.com
PROJECT # 1718002.00

MICHAEL BURNS, PE CONSULTANT CONTACT #1
ANDY YOUNG, PE CONSULTANT CONTACT #2
CONSULTANT CONTACT #3

SEAL

4/5/2024

DocuSigned by:
Michael S. Burns, Jr.
0425C8C008F437...

**DIVISION OF HIGHWAYS
UTILITIES UNIT**

1555 MAIL SERVICES CENTER
RALEIGH, NC 27699-1555
PHONE (919) 707-6690
FAX (919) 250-4151

NABIL HAMDAN UTILITIES REGIONAL ENGINEER
TEVIN ASAMOAH UTILITIES ENGINEER
TANGA SAMPSON UTILITIES REGIONAL COORDINATOR
TYRON STALLINGS UTILITIES COORDINATOR

\$\$\$\$\$ SYSTEM TIME\$\$\$\$\$ DGN\$\$\$\$\$ USERNAME\$\$\$\$\$