
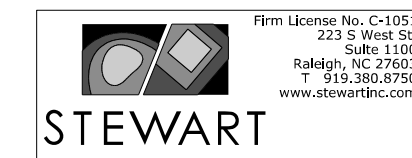


5/14/99


PROJECT REFERENCE NO.	SHEET NO.
B-5610	UC-3A
DESIGNED BY: MSB	3/12/2024
DRAWN BY: MSB	
CHECKED BY: APY	
APPROVED BY: APY	
REVISED:	
NORTH CAROLINA DEPARTMENT OF TRANSPORTATION	
UTILITIES ENGINEERING SEC. PHONE: (919) 707-6690 FAX: (919) 250-4151	

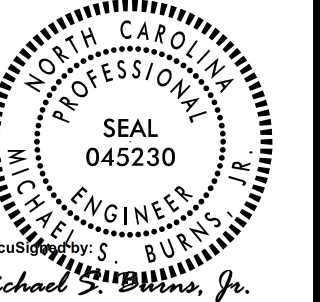


UTILITY CONSTRUCTION

DOCUMENT NOT CONSIDERED FINAL UNLESS ALL SIGNATURES COMPLETED


PROJECT TYPICAL DETAILS

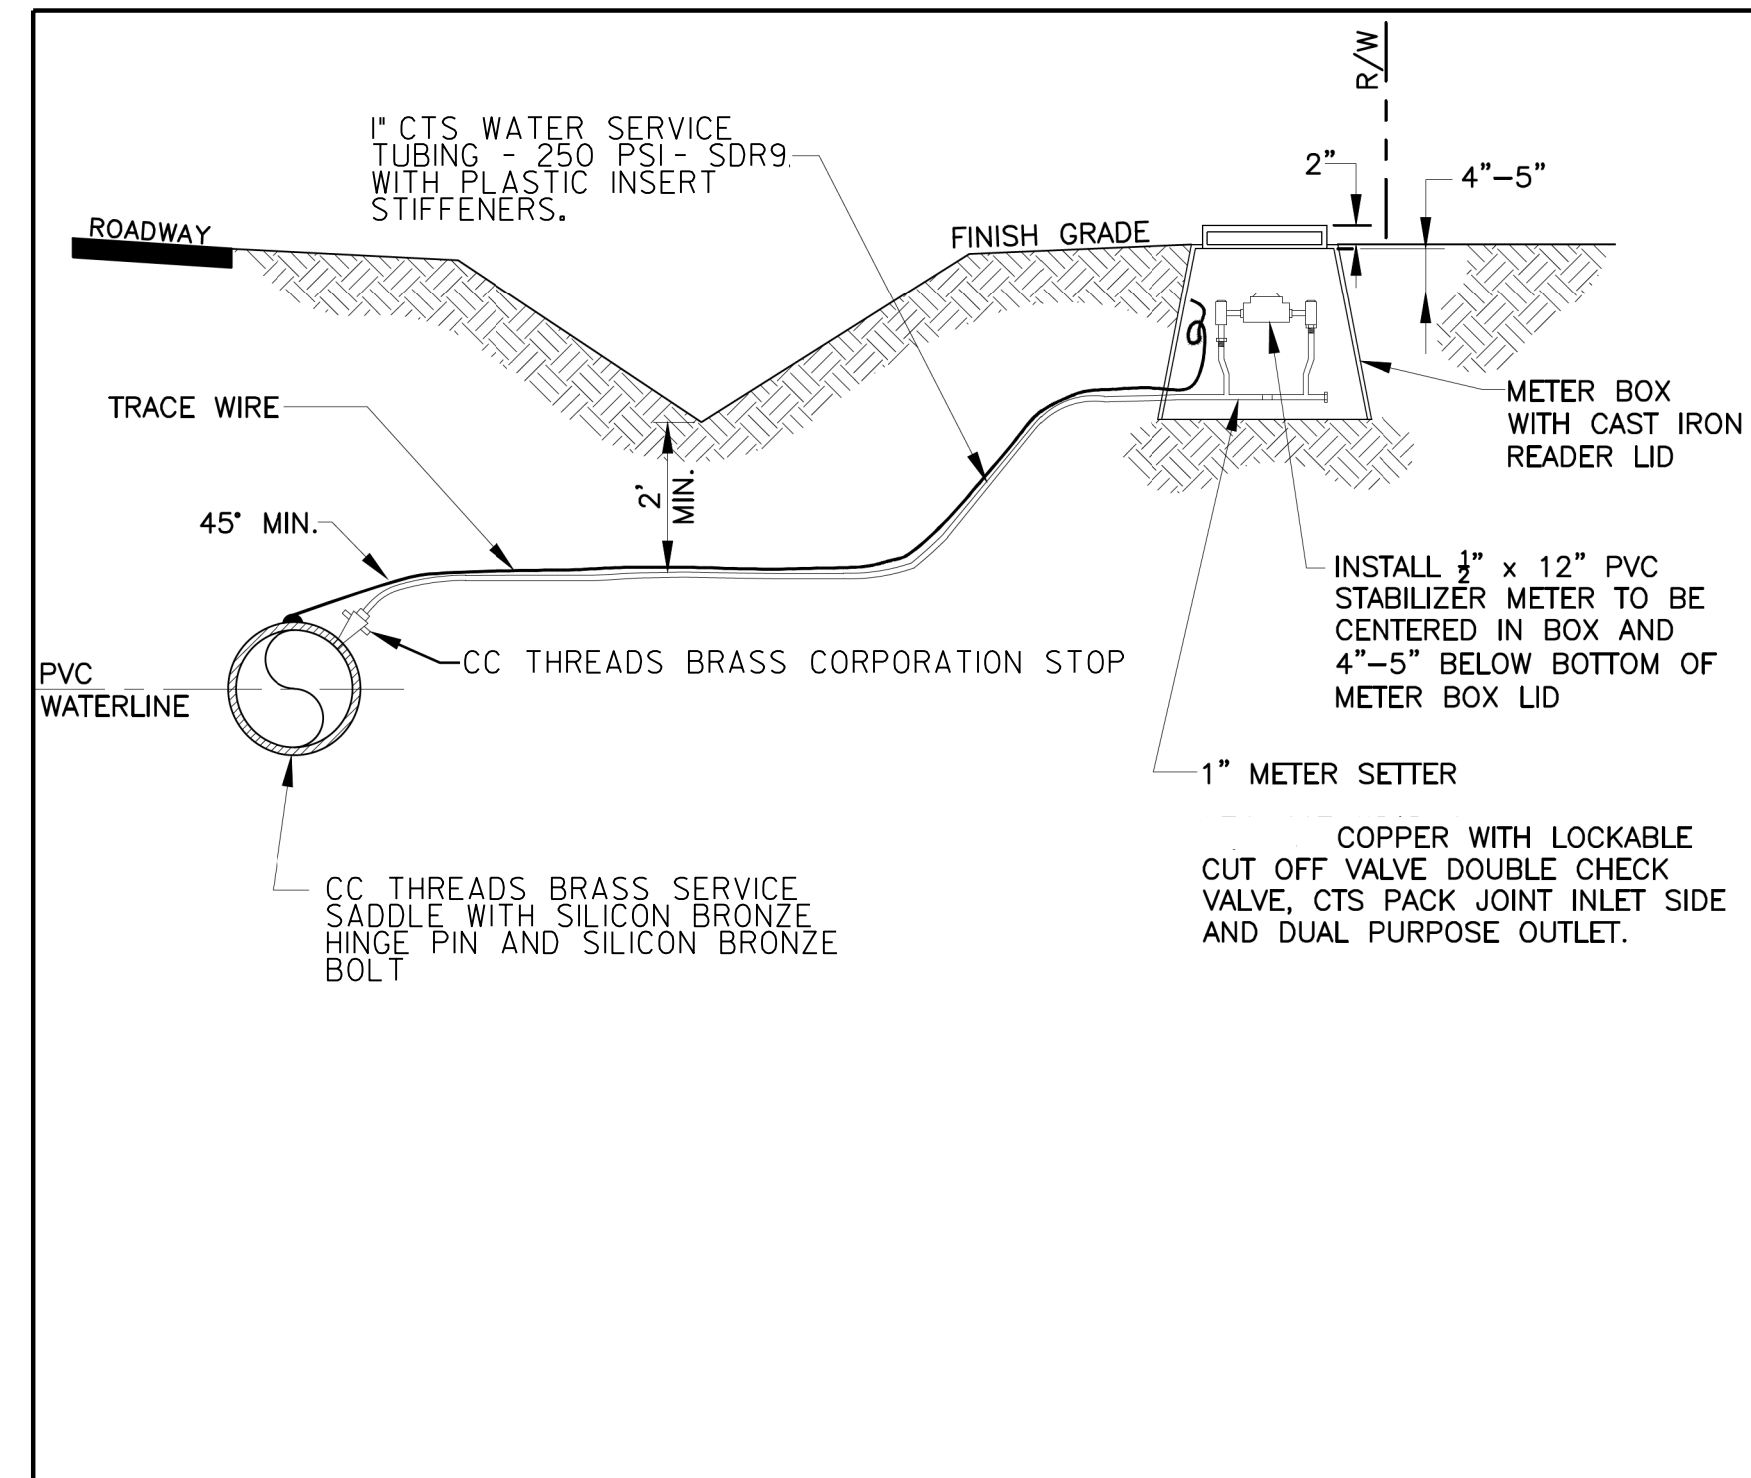


2 1" WATER SERVICE LATERAL

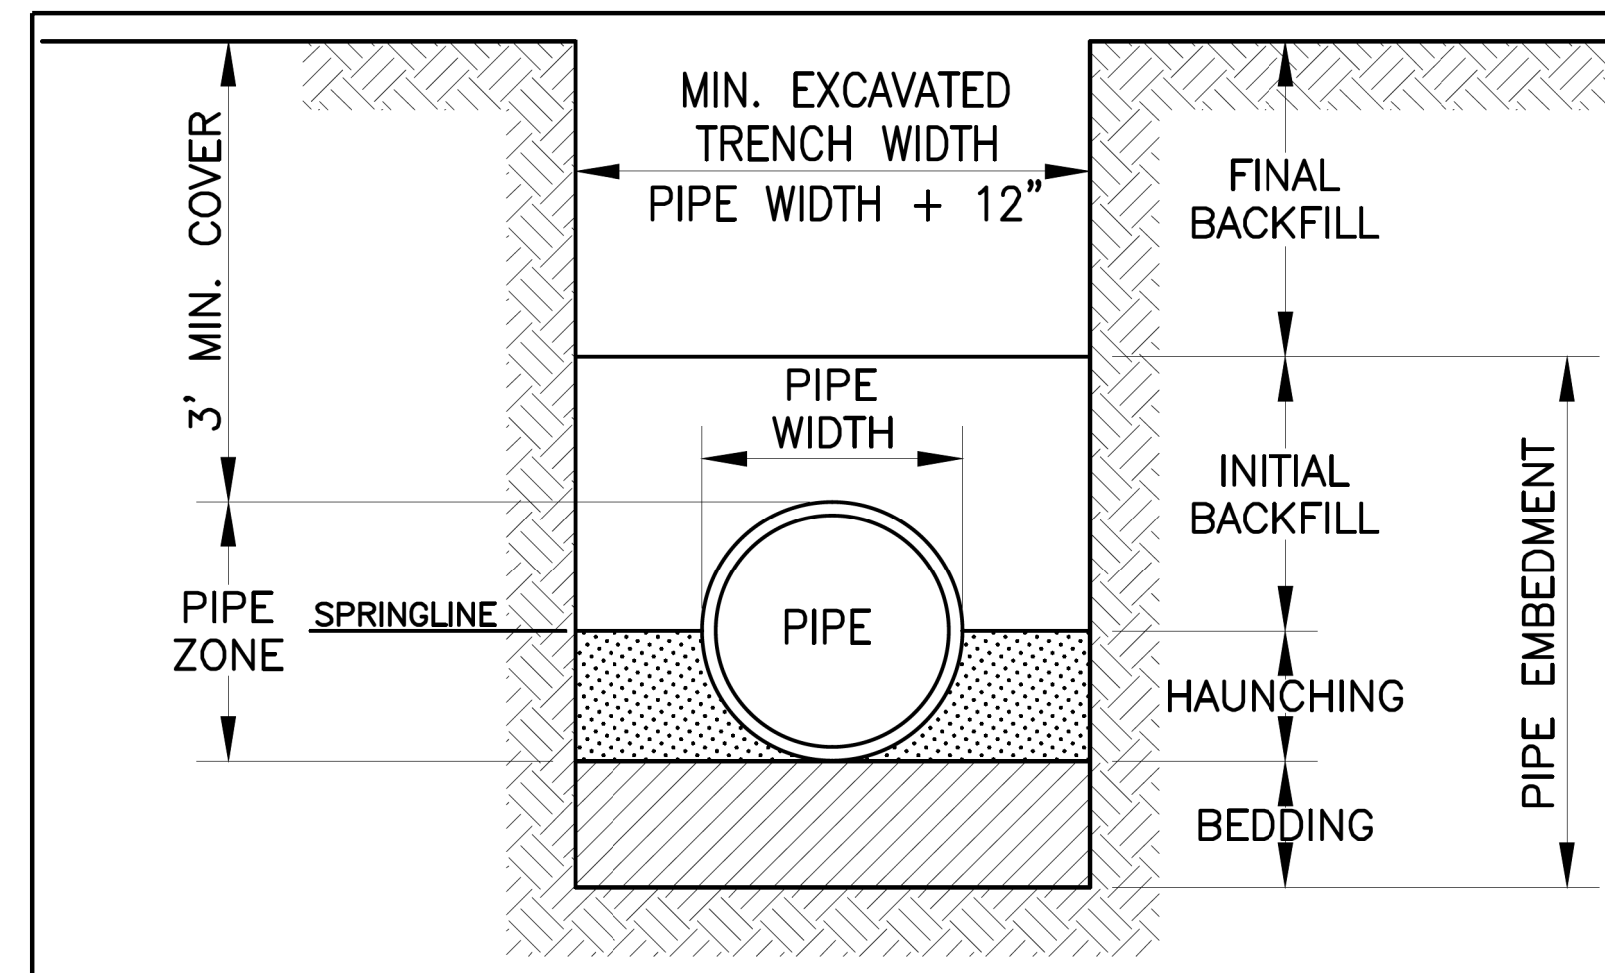

16 TRENCH DETAIL

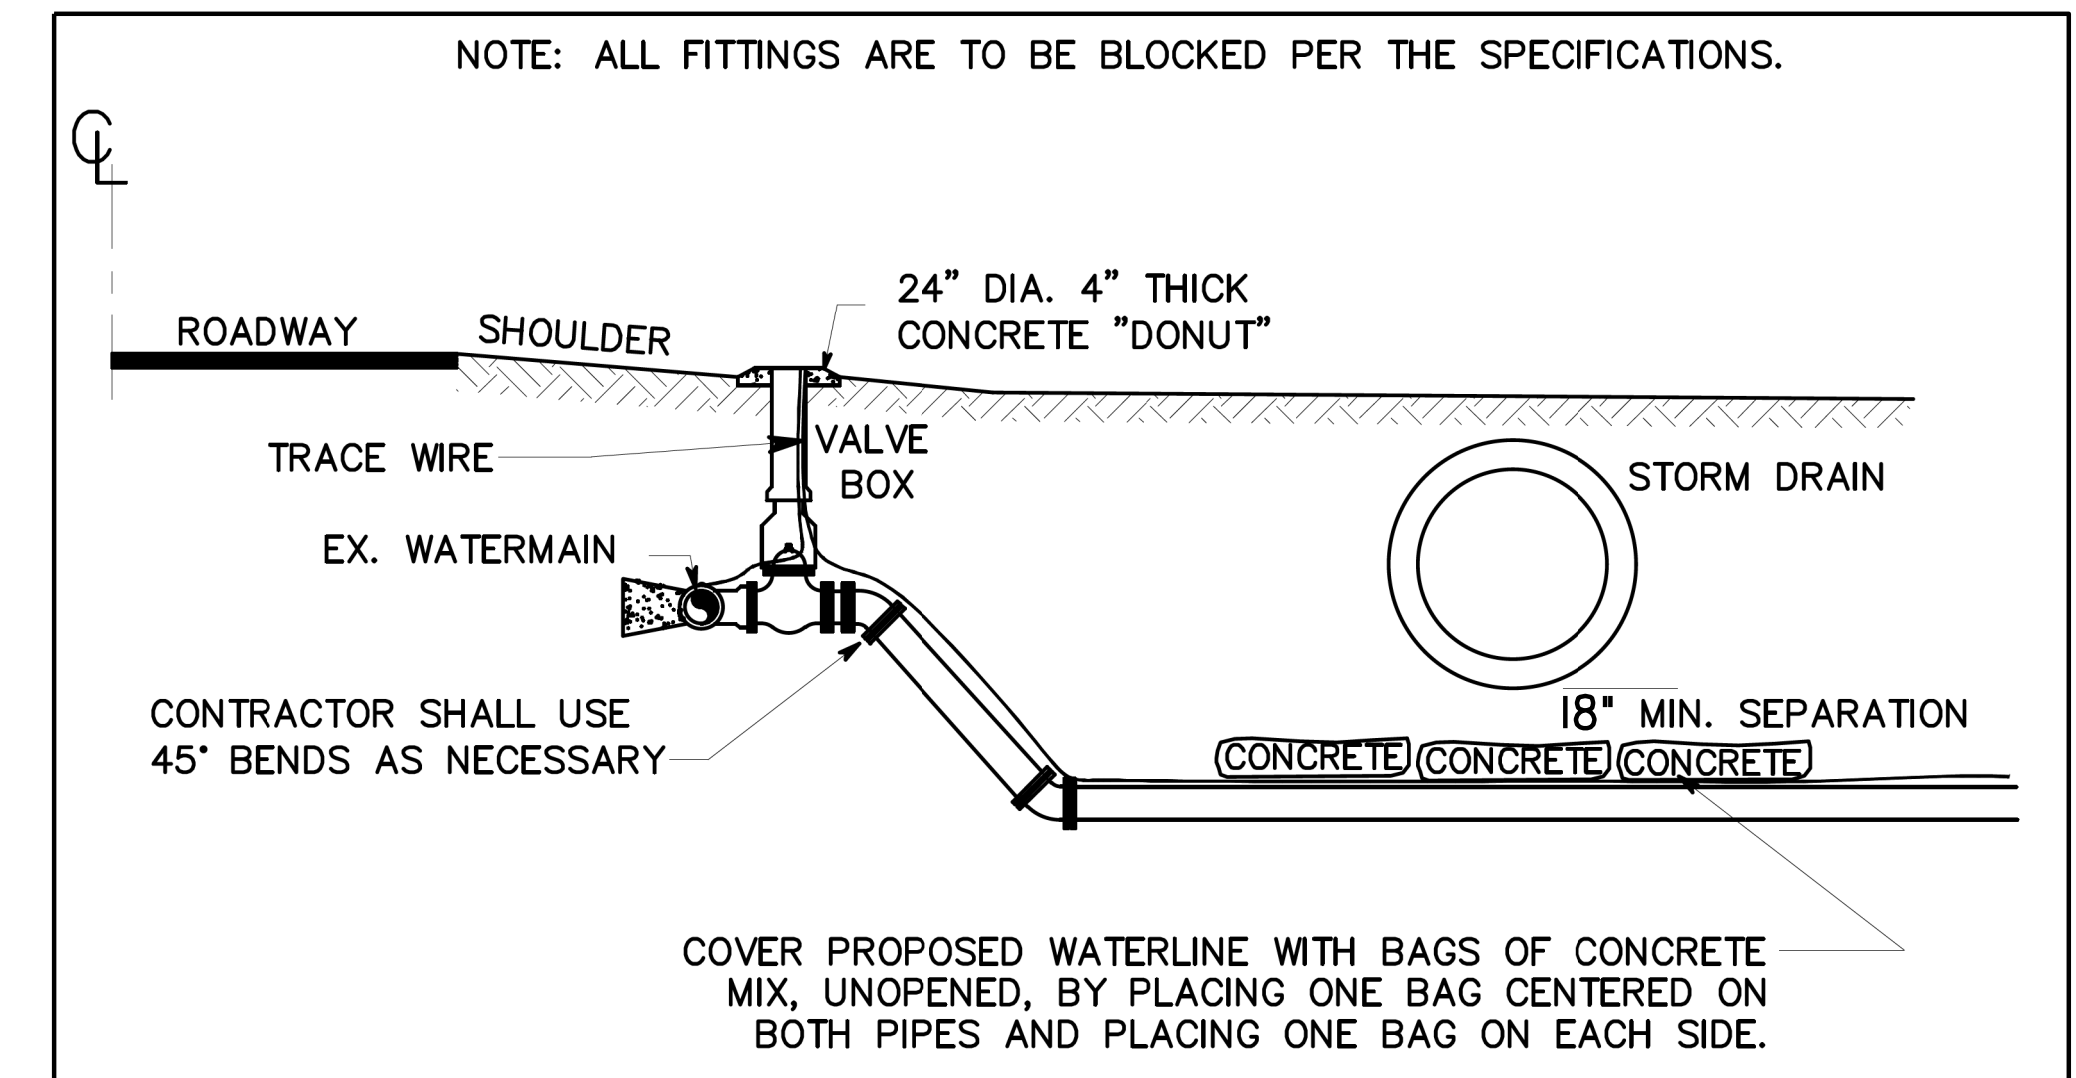


18 STORM SEWER CROSSING DETAIL

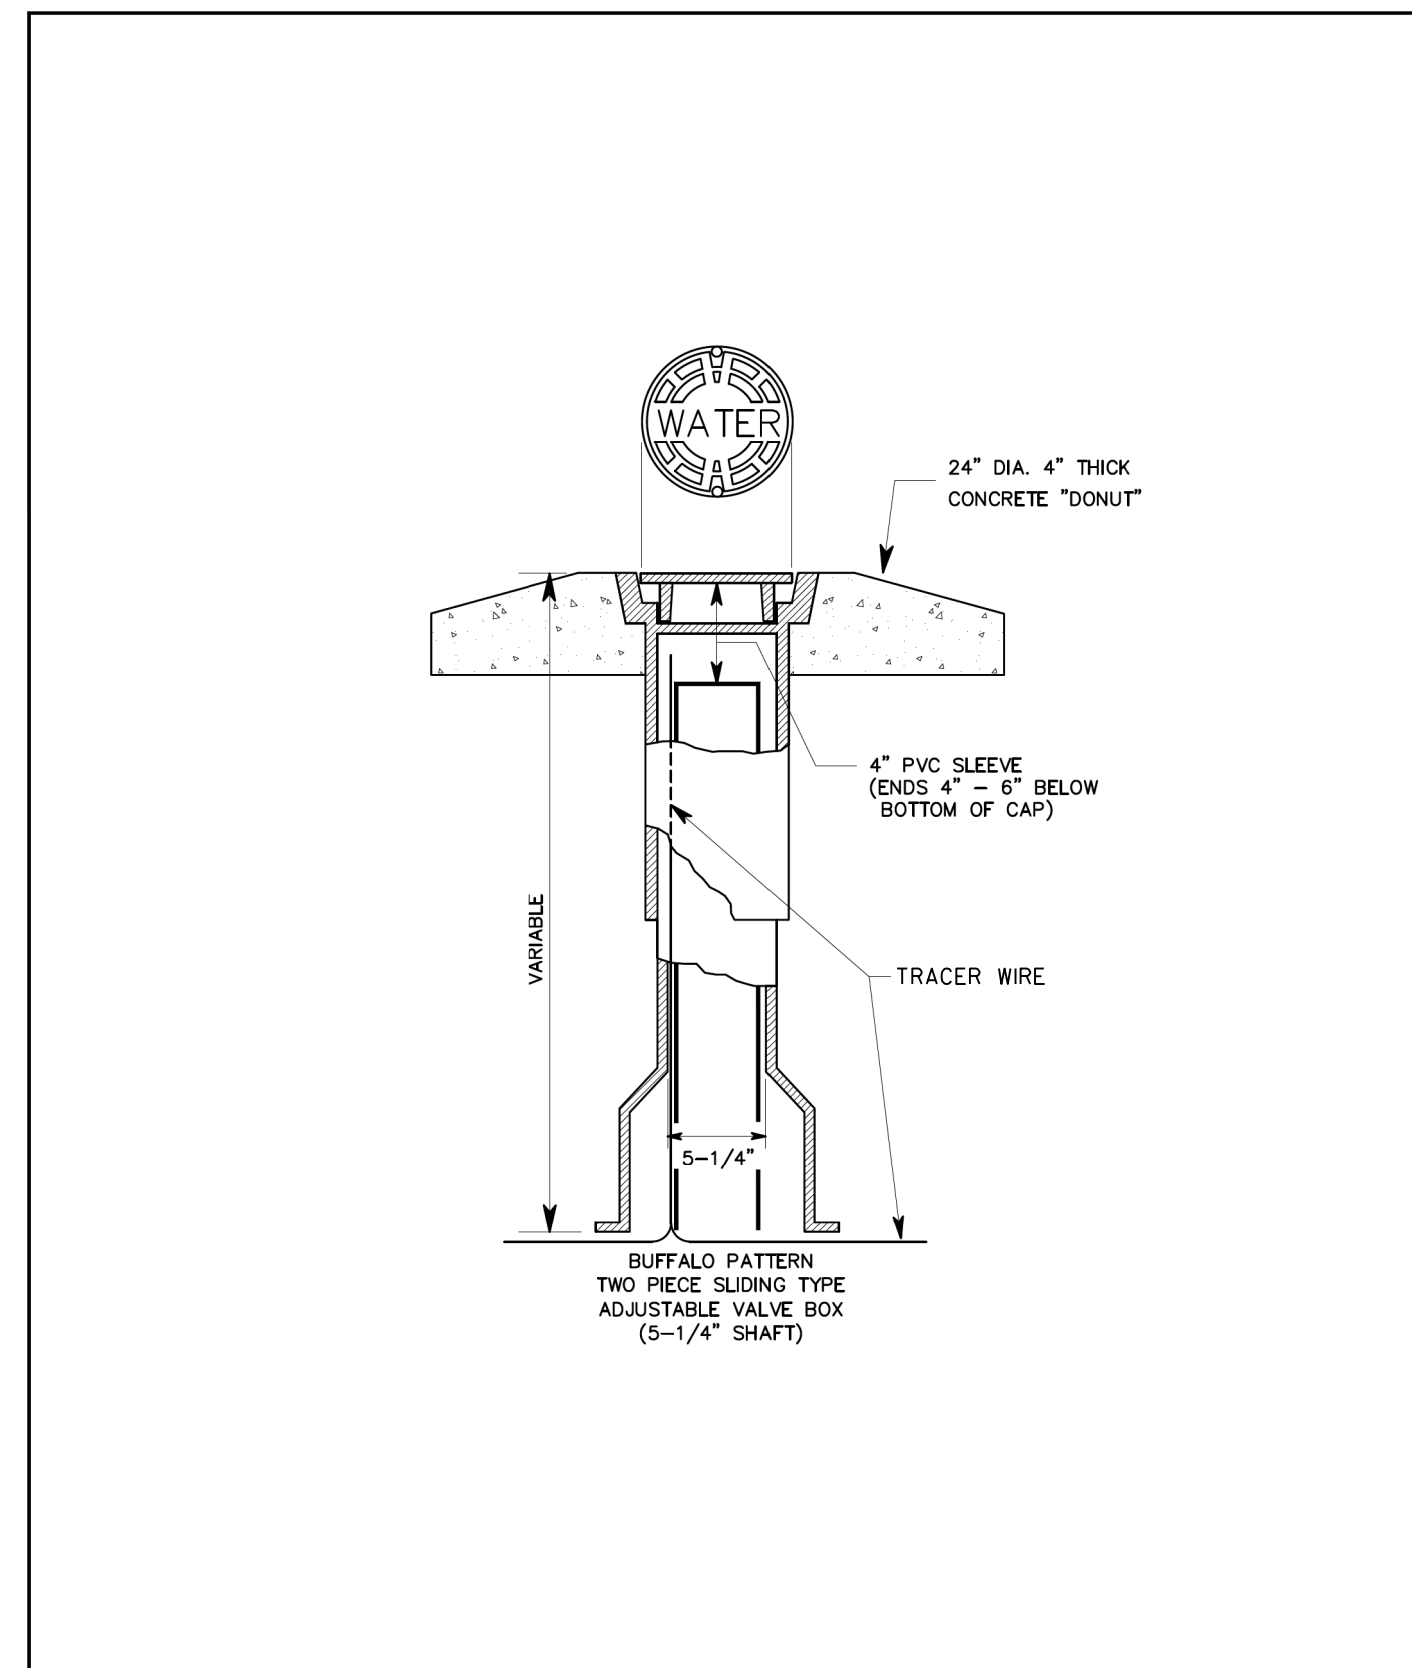


VALVE BOX DETAIL

NOT TO SCALE
ISSUED: 7/31/18
DETAIL NUMBER
14

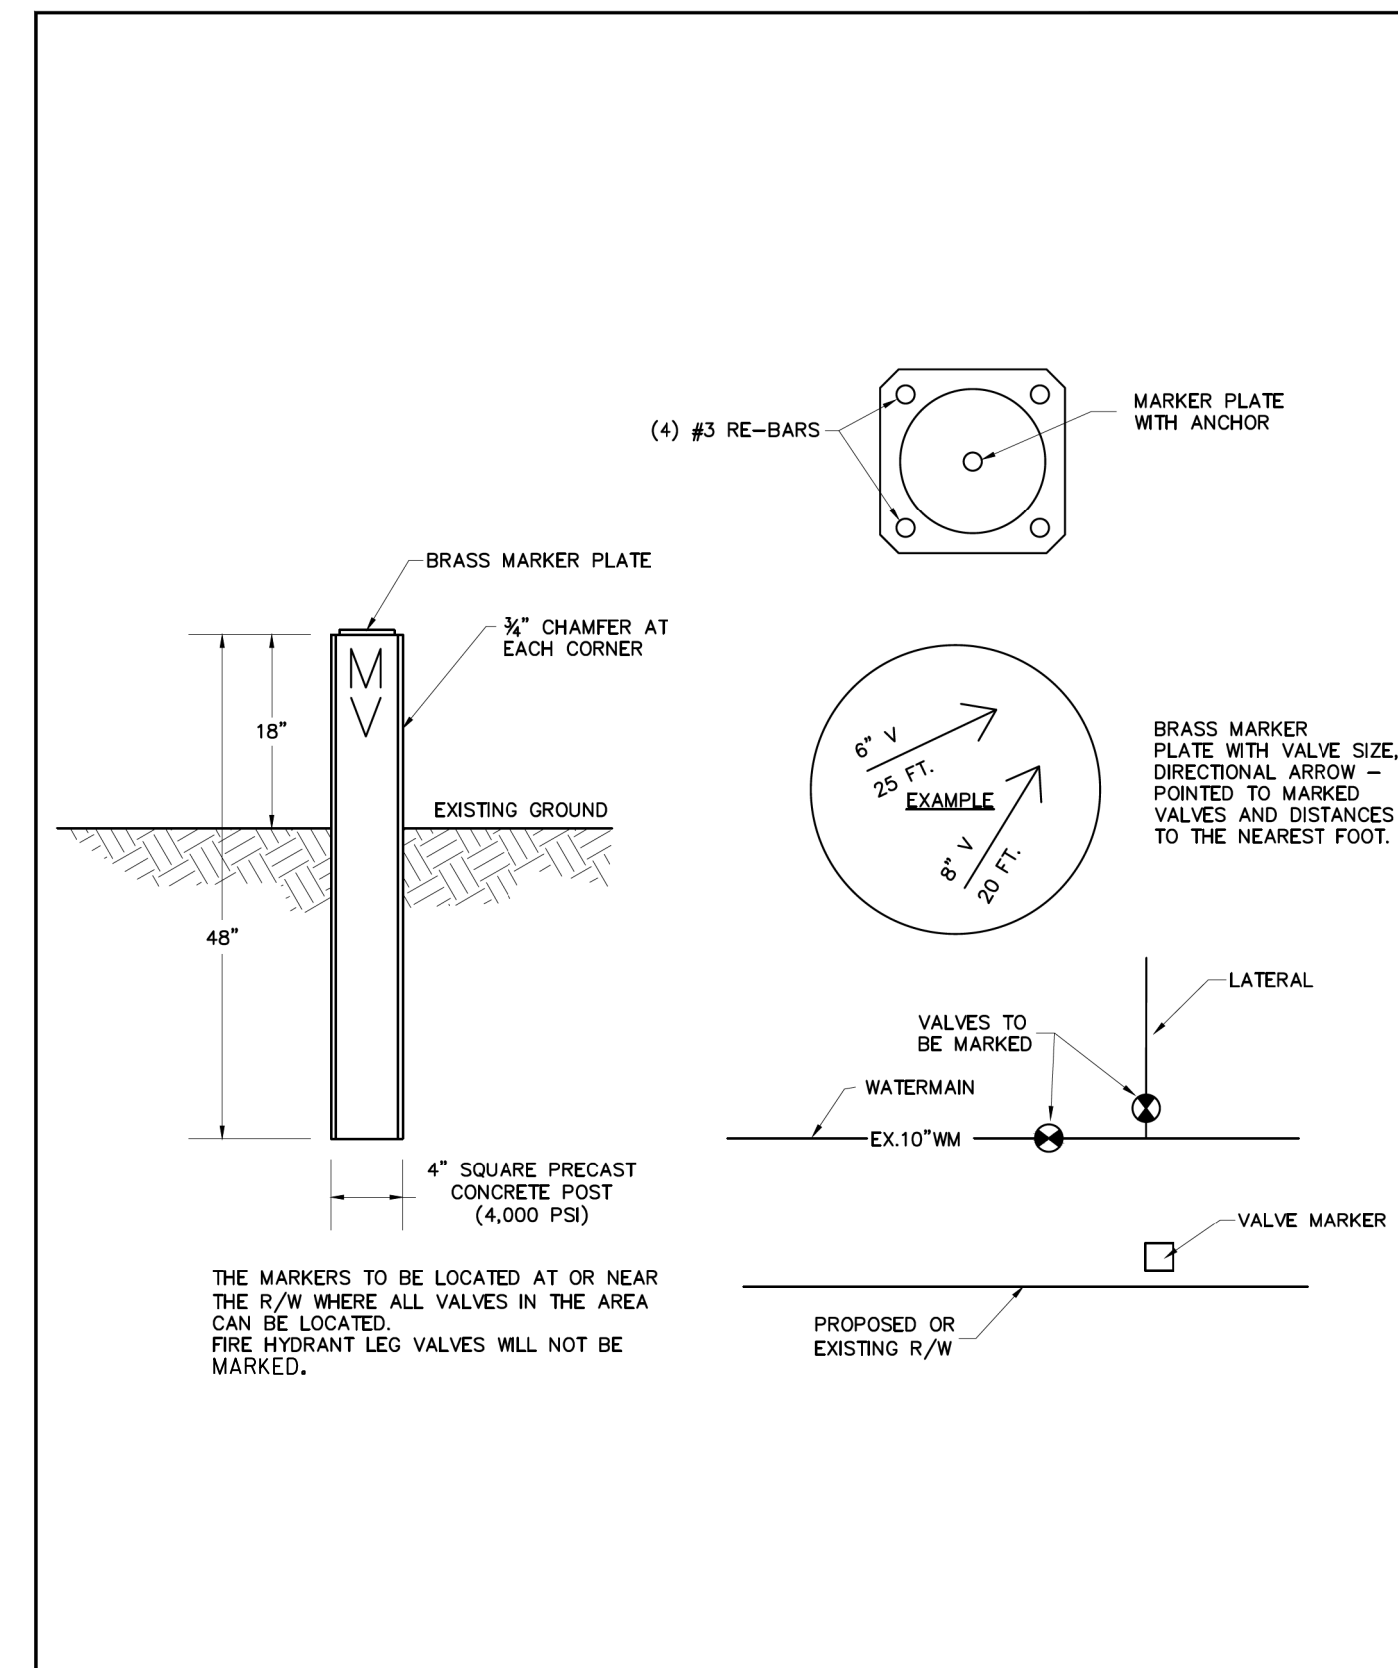

VALVE MARKER DETAIL

NOT TO SCALE
ISSUED: 7/31/18
DETAIL NUMBER
15

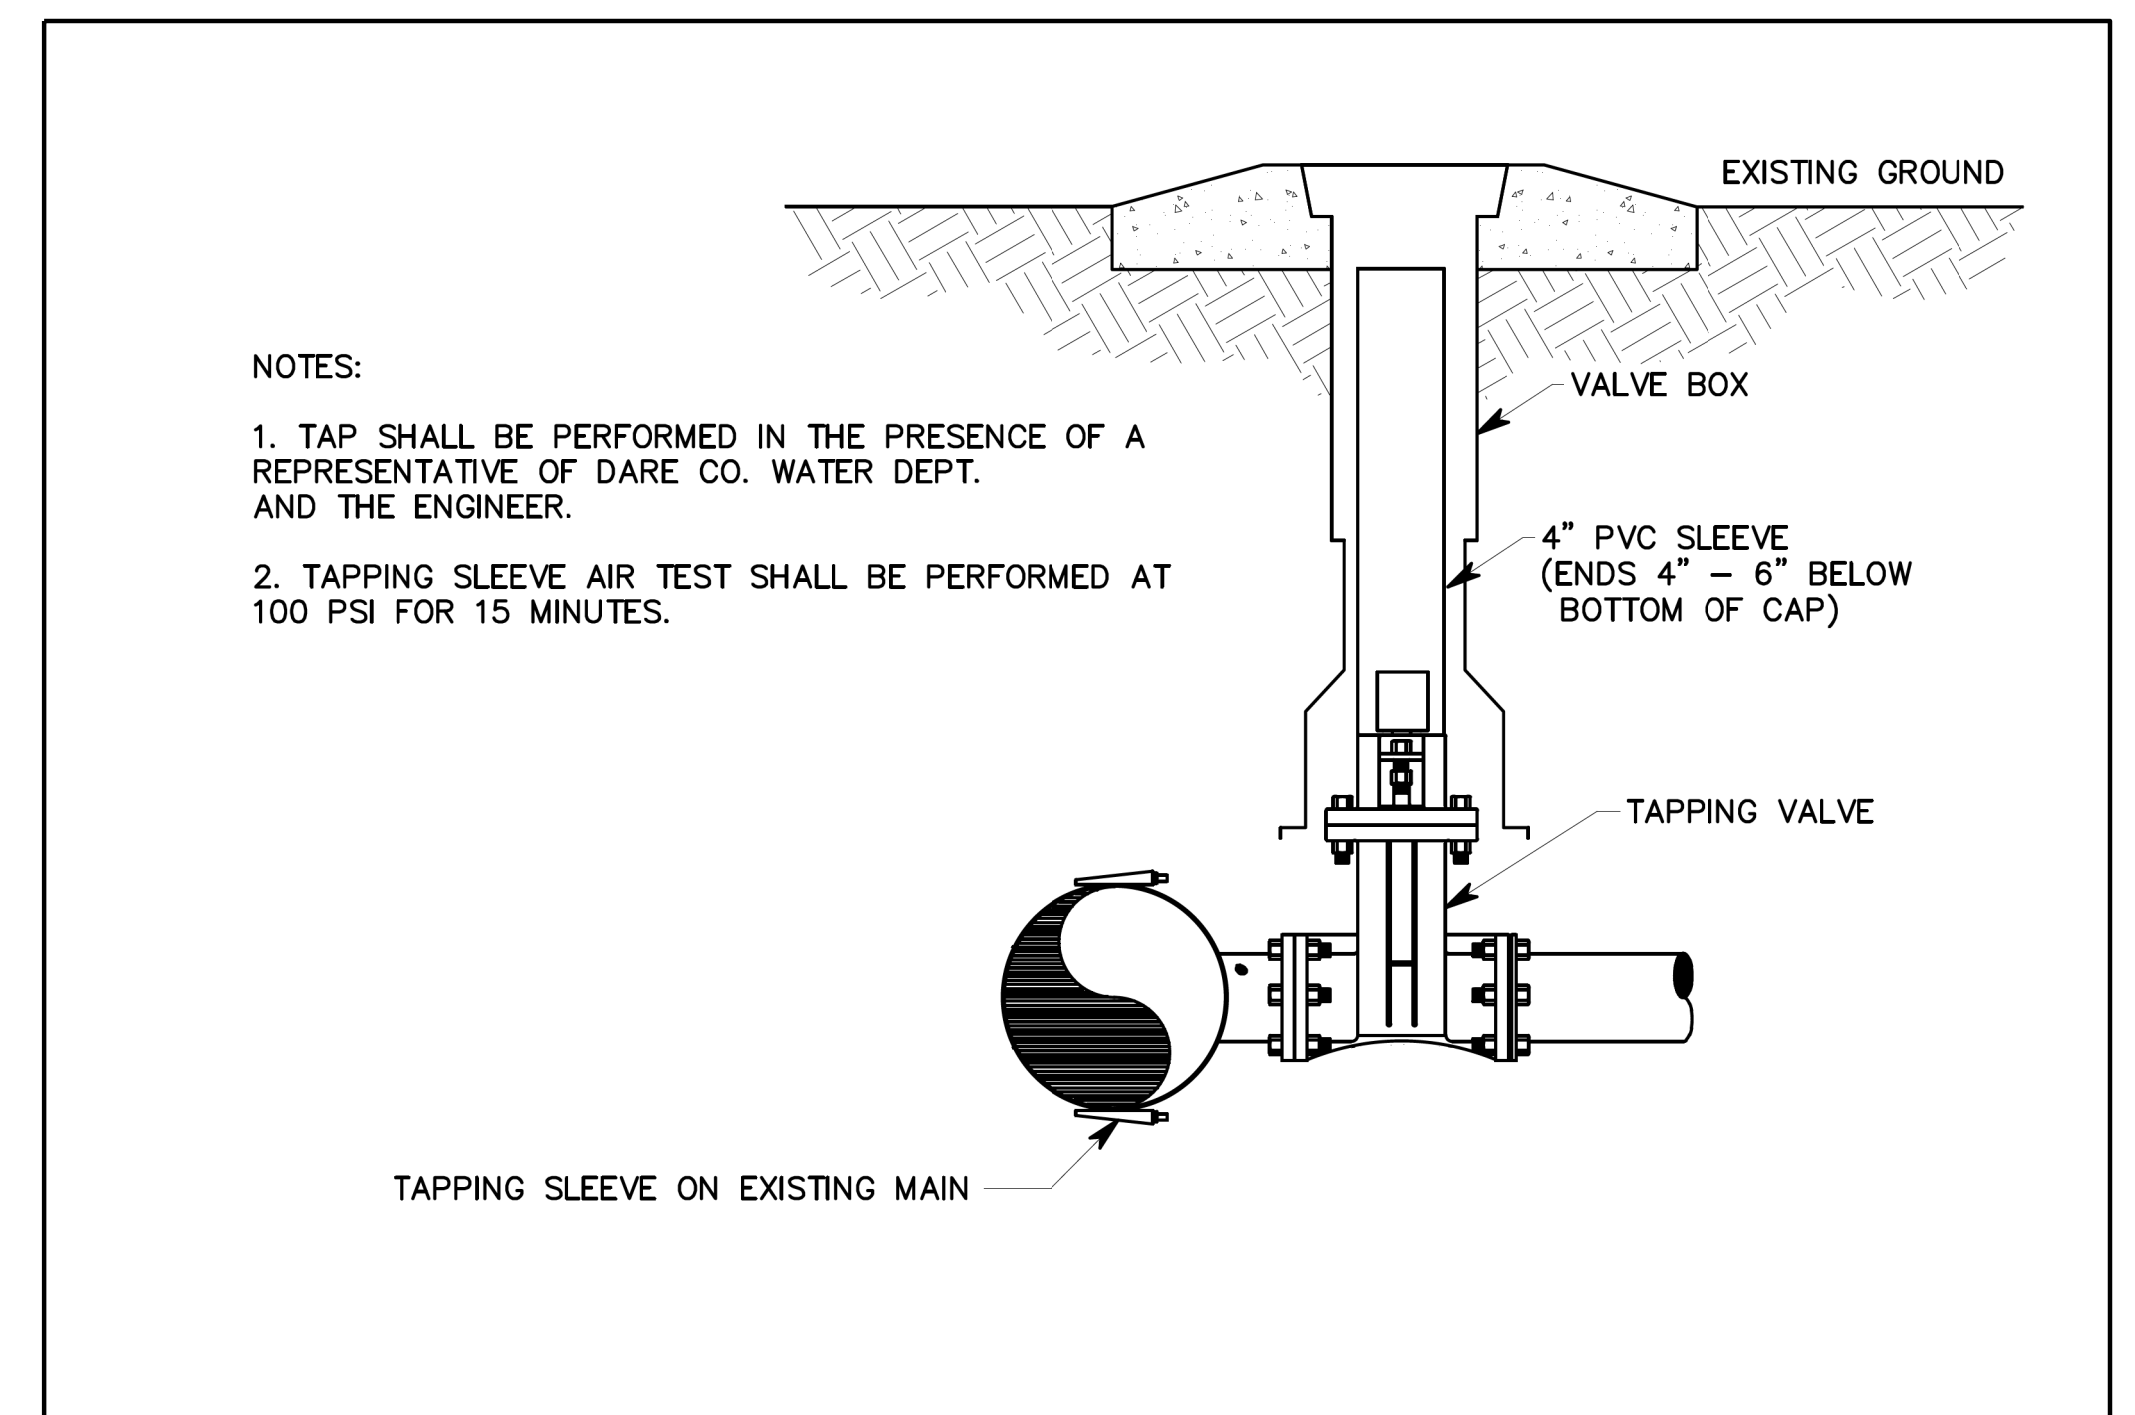

7 TAPPING DETAIL

- NOTES:
- TAP SHALL BE PERFORMED IN THE PRESENCE OF A REPRESENTATIVE OF DARE CO. WATER DEPT. AND THE ENGINEER.
 - TAPPING SLEEVE AIR TEST SHALL BE PERFORMED AT 100 PSI FOR 15 MINUTES.

3/18/2024
1158610_u.t.ctl.LUC03a_psh.dgn

