

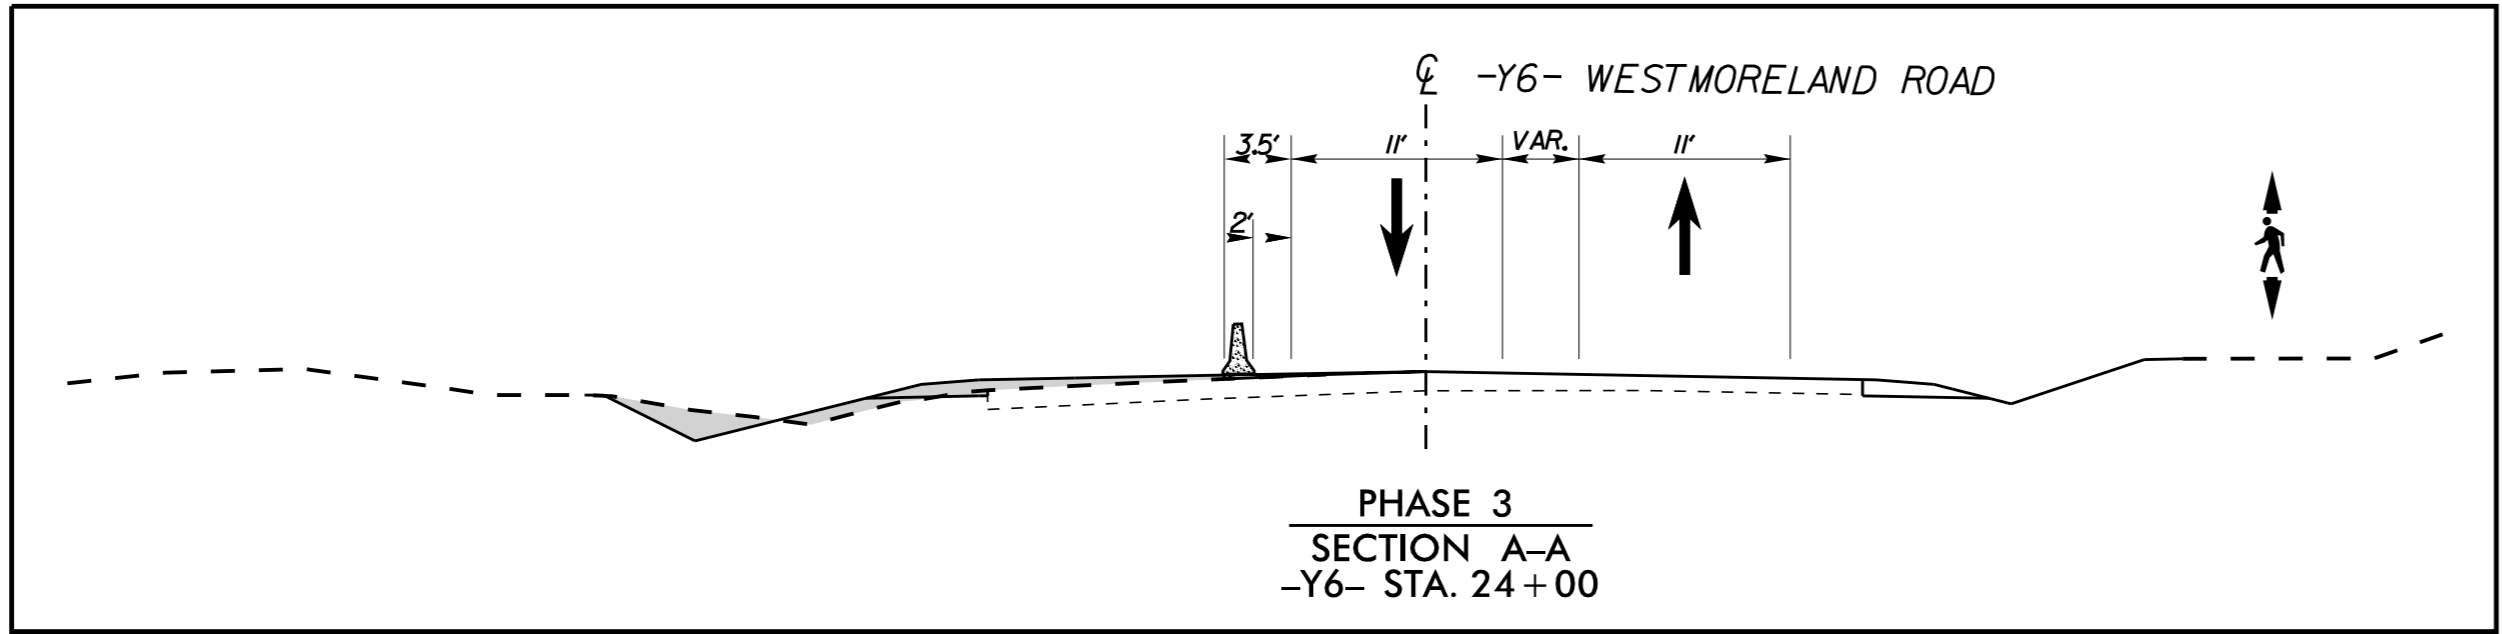


CONSTRUCT SHOULDER, CURB & GUTTER, SIDEWALK, DRAINAGE, AND PAVEMENT UP TO EDGE AND ELEVATION OF EXISTING, OR UP TO BUT NOT INCLUDING FINAL LAYER OF SURFACE COURSE. LEAVE THE FINAL LAYER UNTIL THE END OF CONSTRUCTION, THEN PLACE ULTIMATE SURFACE COURSE EVERYWHERE AT ONCE USING TEMPORARY LANE CLOSURE AND FLAGGER CONTROL IN ACCORDANCE WITH NCDOT STD. DWG. 1101.02.

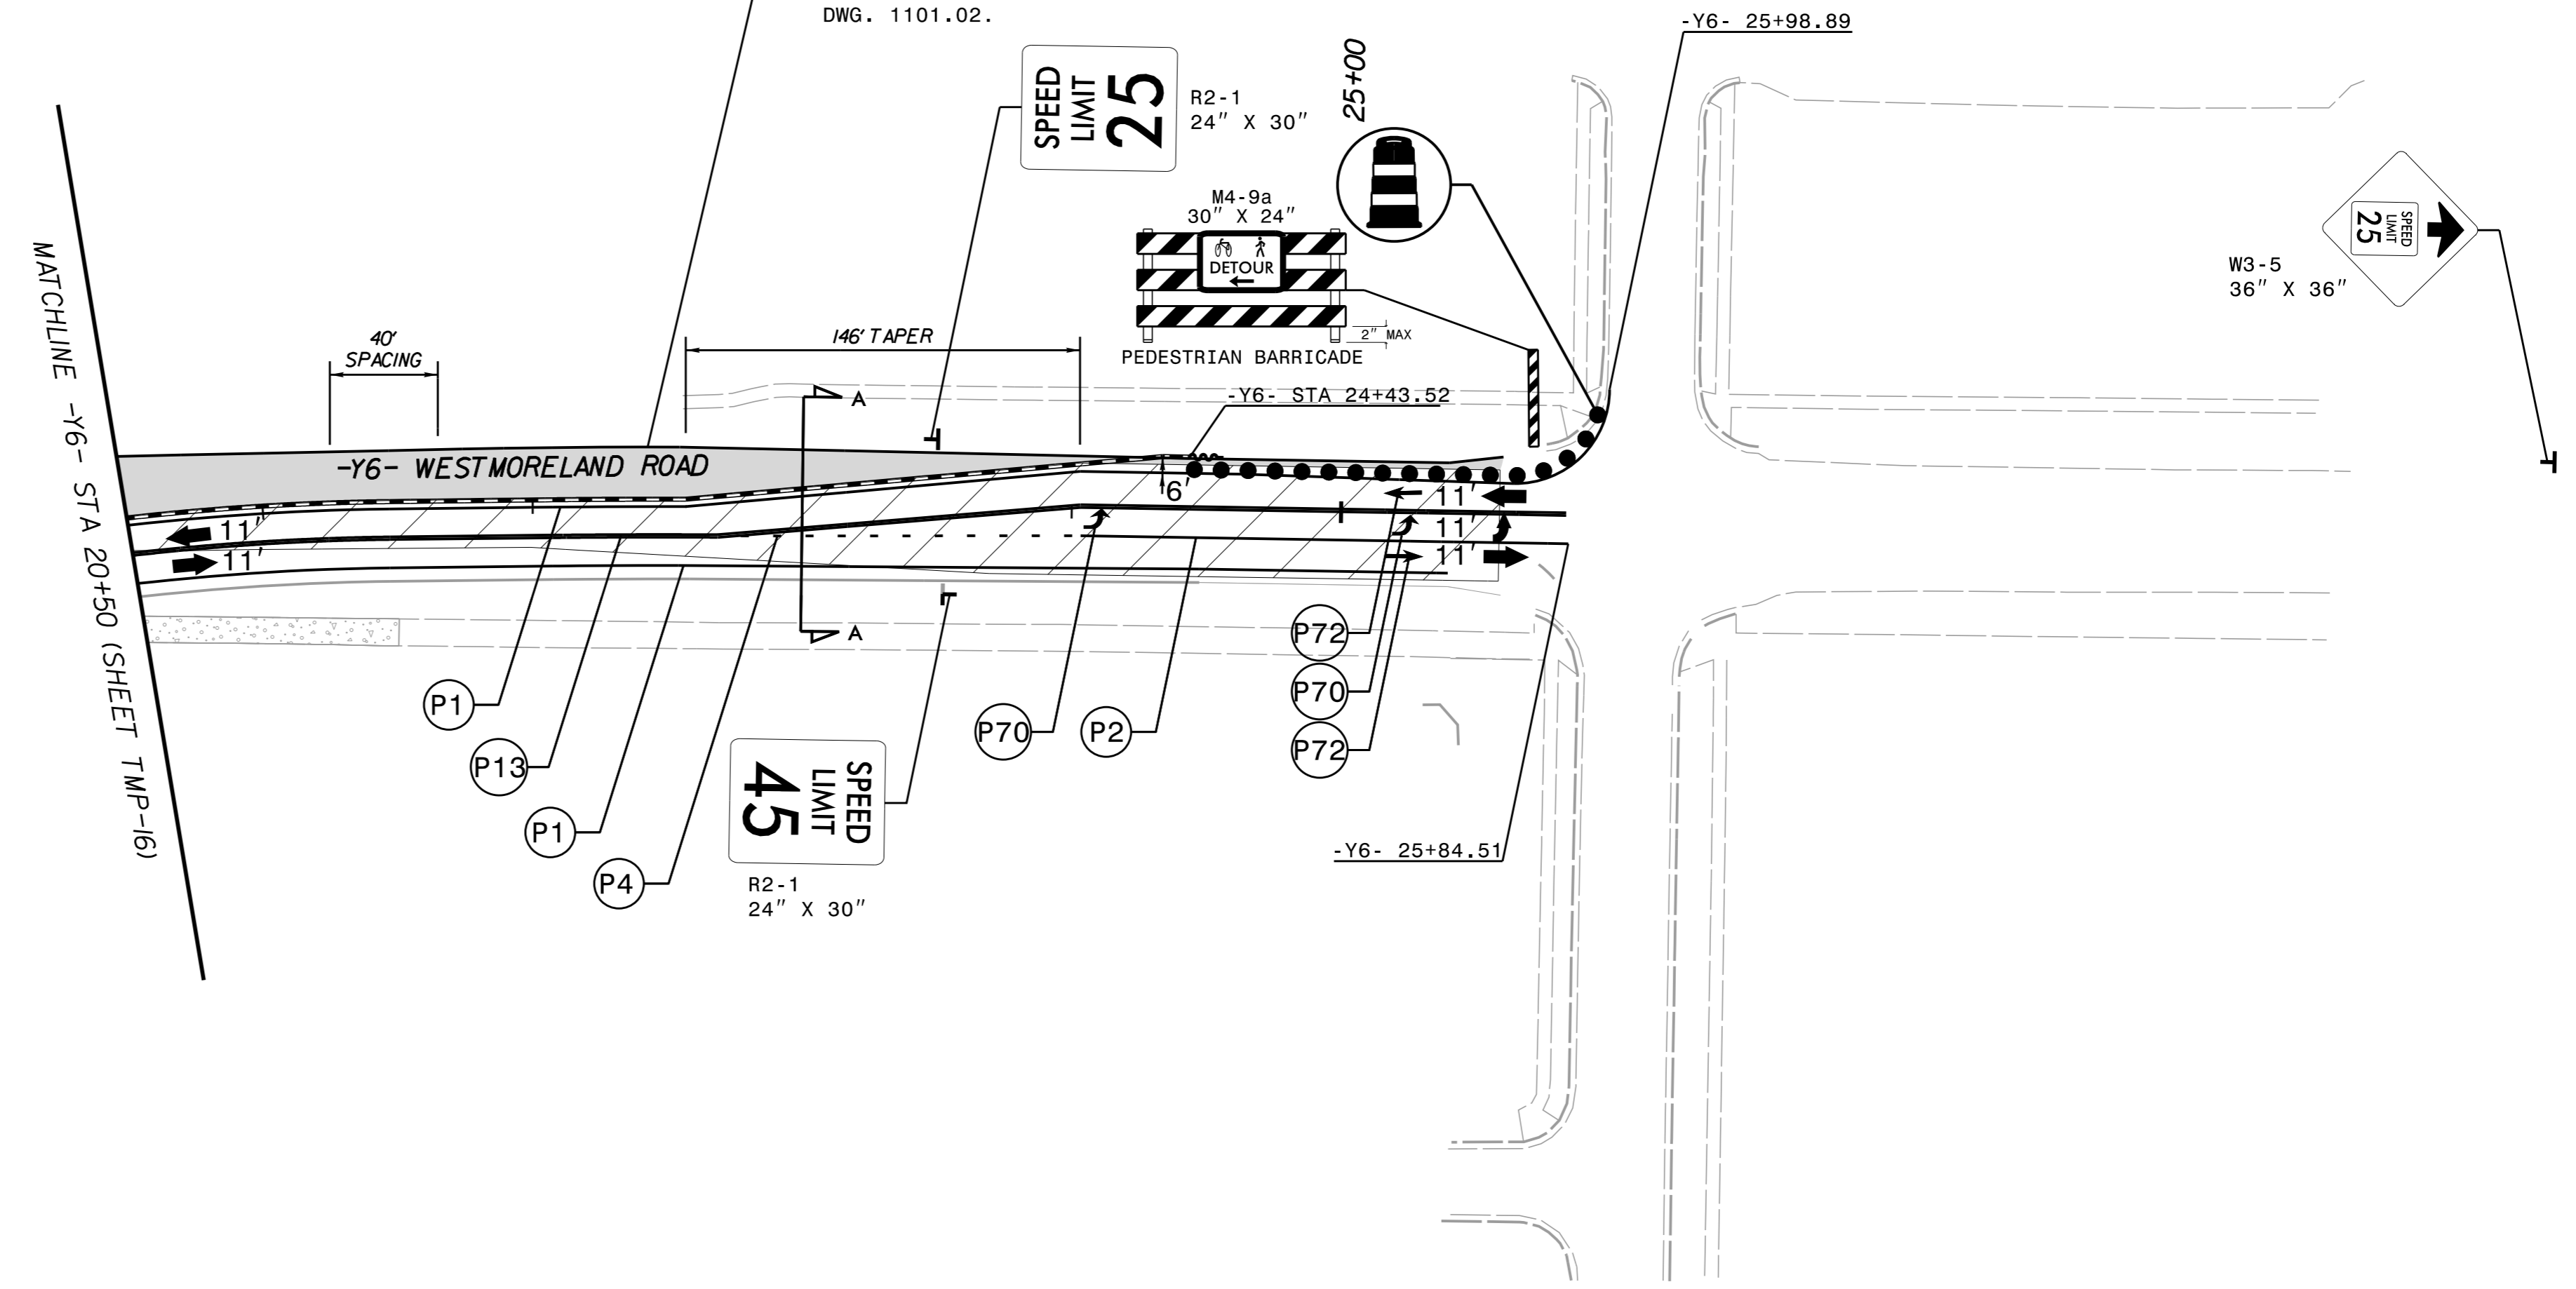

- 4' CONC SIDEWALK
- FULL DEPTH RECLAMATION
- REMOVAL
- WEDGING
- TEMPORARY PAVEMENT
- WORK AREA

APPROVED: _____ DATE: 4/9/2024

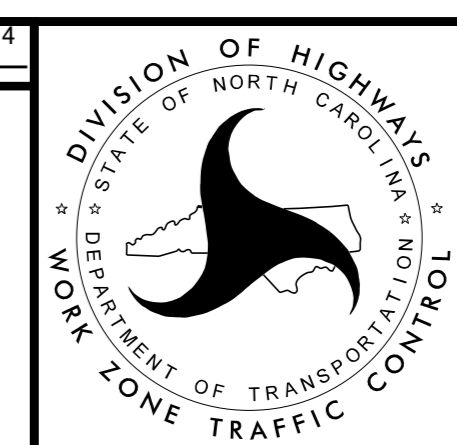

**PHASE 3
TRAFFIC CONTROL
DETAILS**



3/12/2024 K:\CHL\PRJ\01036359 - U-5108 (Northcross)\DSM\Traffic\TrafficControl\CP\Sheets\U-5108_rdy_tmp_17.dgn