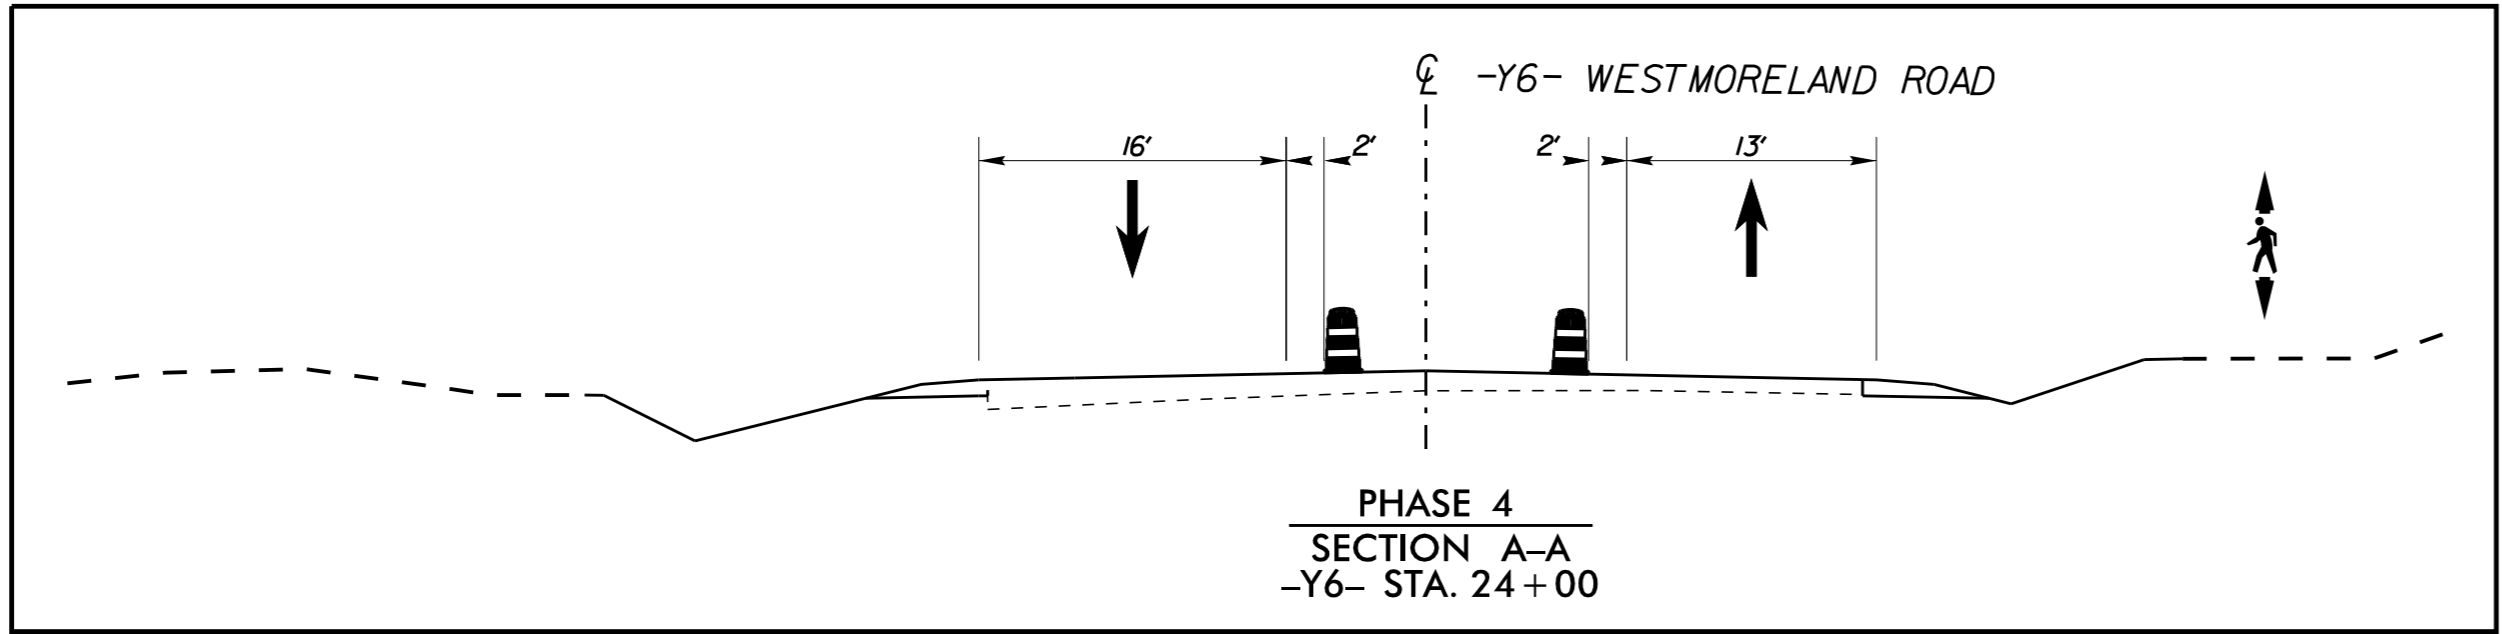
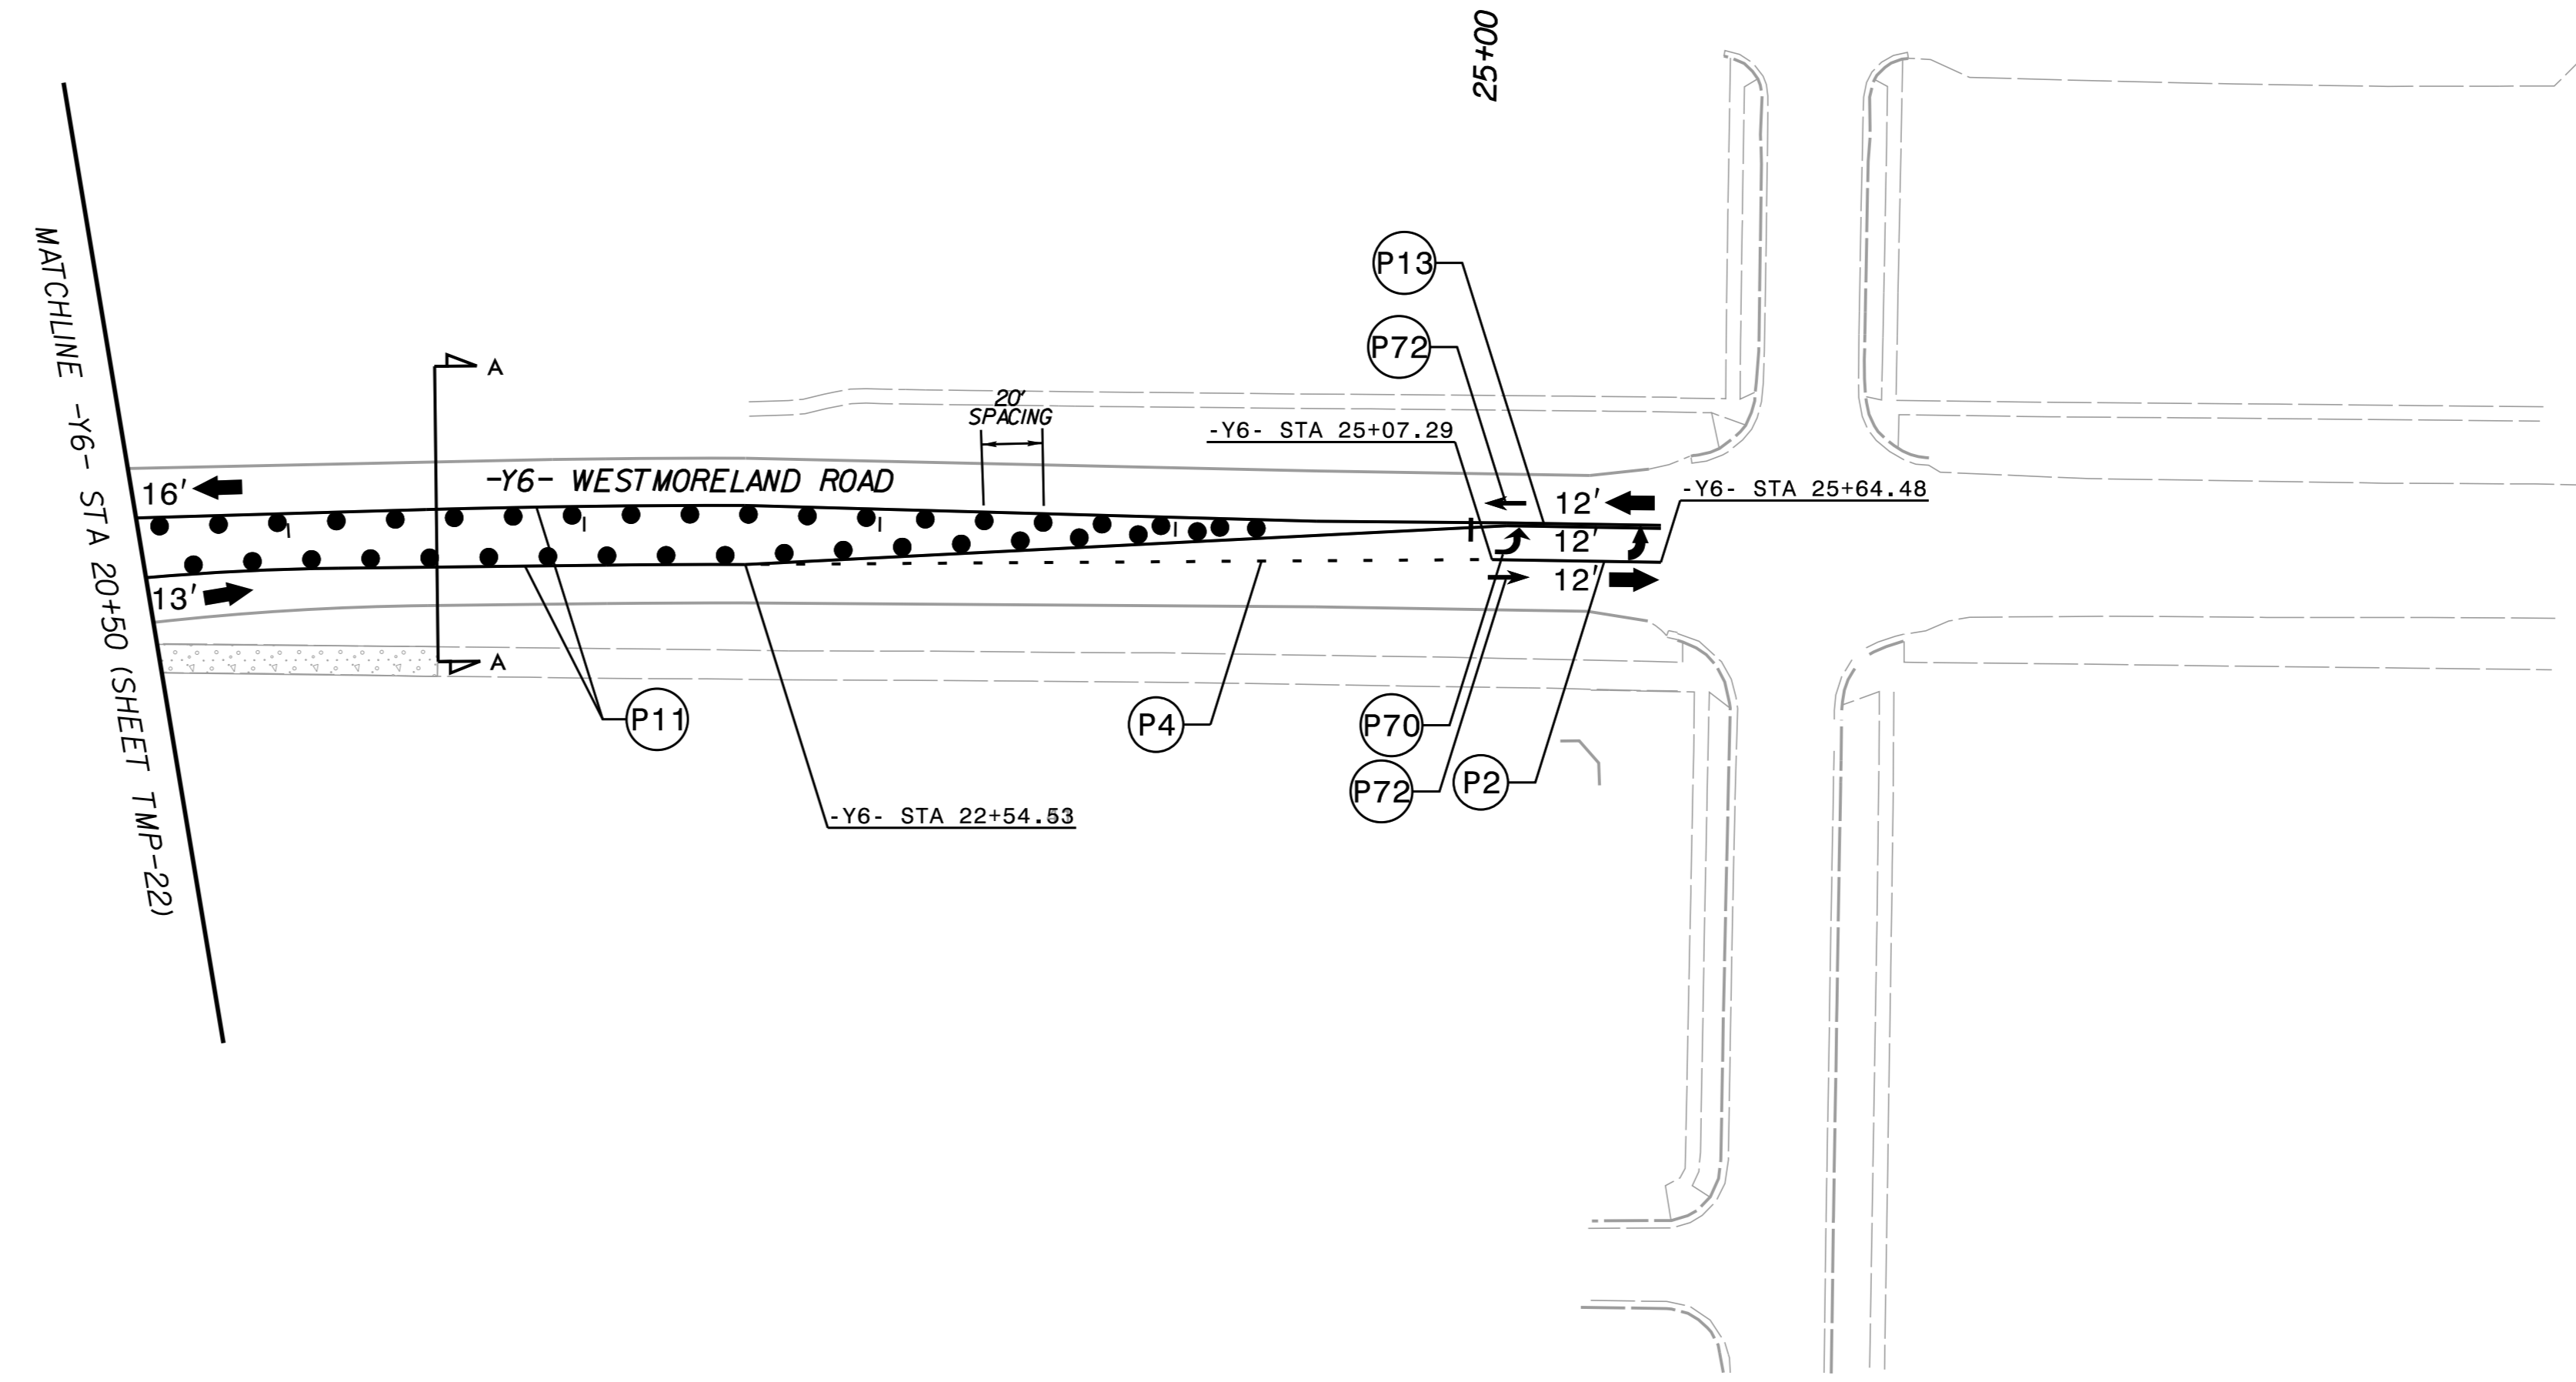
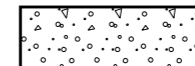

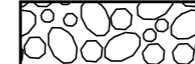



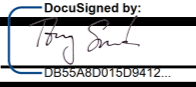
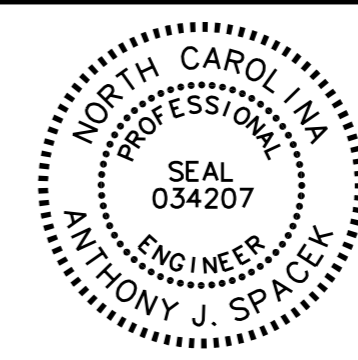



3/12/2024 K:\CHL\PRJ\01036359 - U-5108 (Northcross)\DSM\Traffic\TrafficControl\CP\Sheets\U-5108\_rdy\_tmp\_23.dgn



-  4' CONC SIDEWALK
-  WEDGING
-  FULL DEPTH RECLAMATION
-  TEMPORARY PAVEMENT
-  REMOVAL
-  WORK AREA

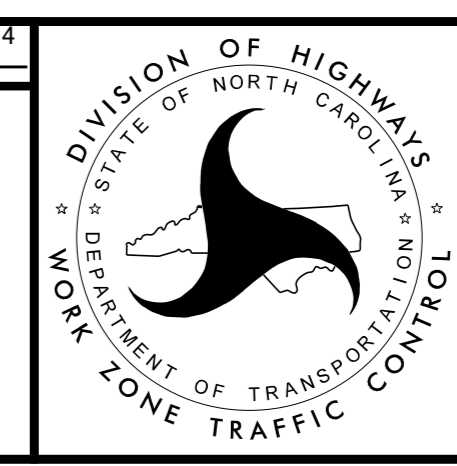APPROVED:  DATE: 4/9/2024





PHASE 4  
TRAFFIC CONTROL  
DETAILS

