

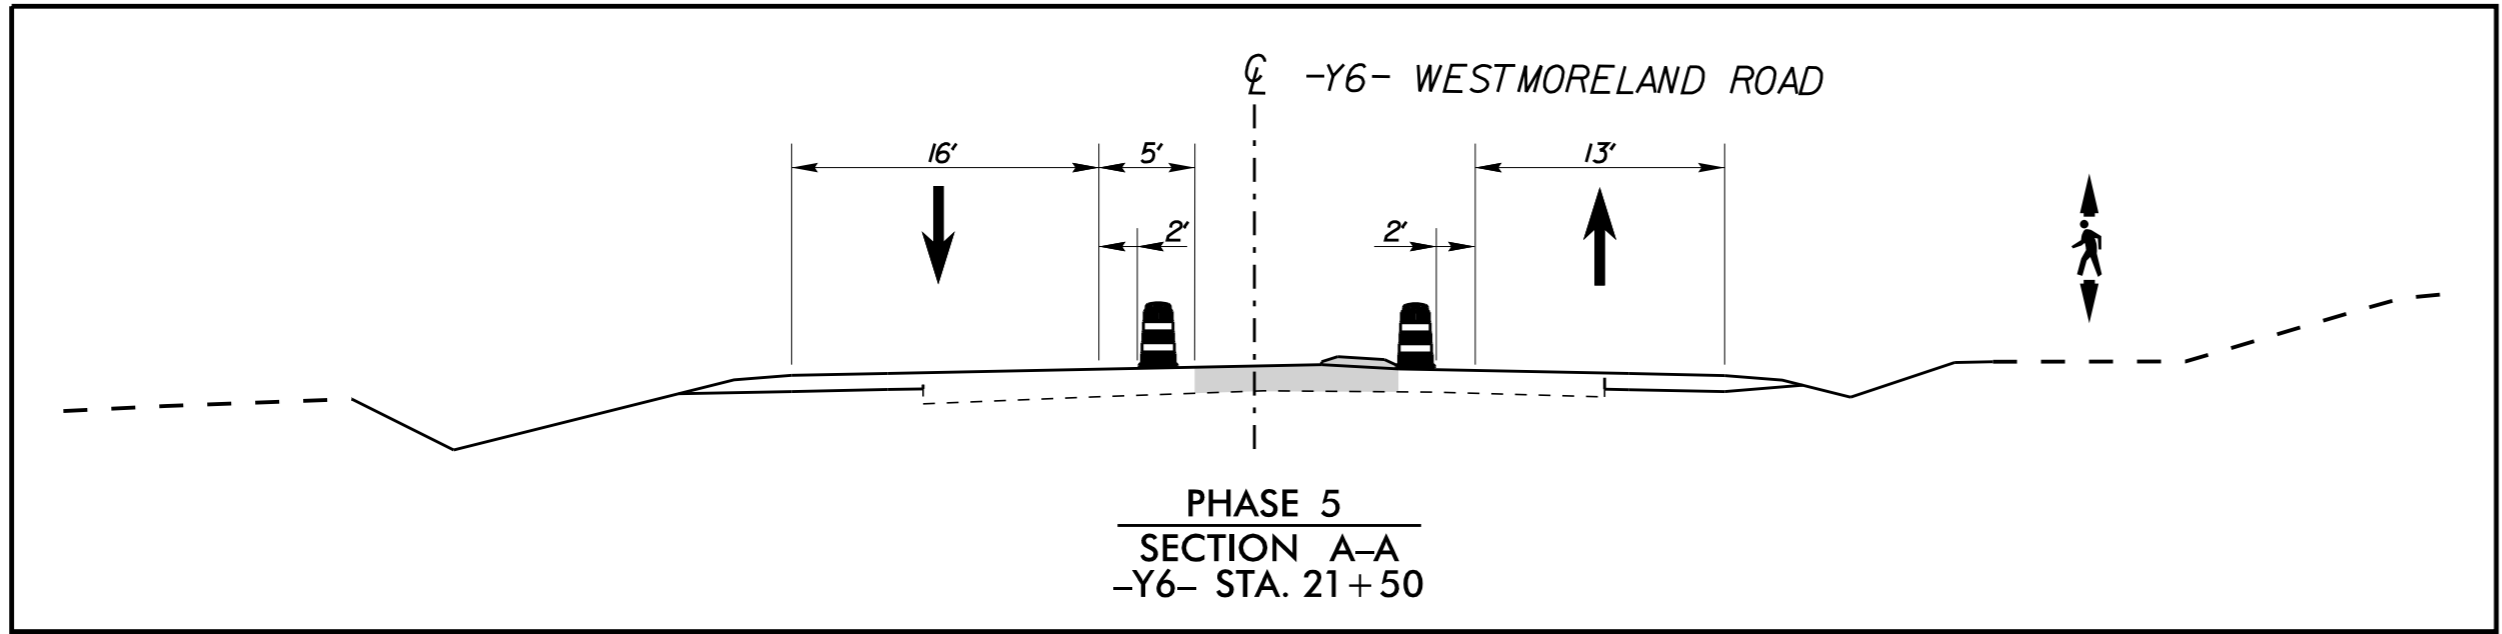
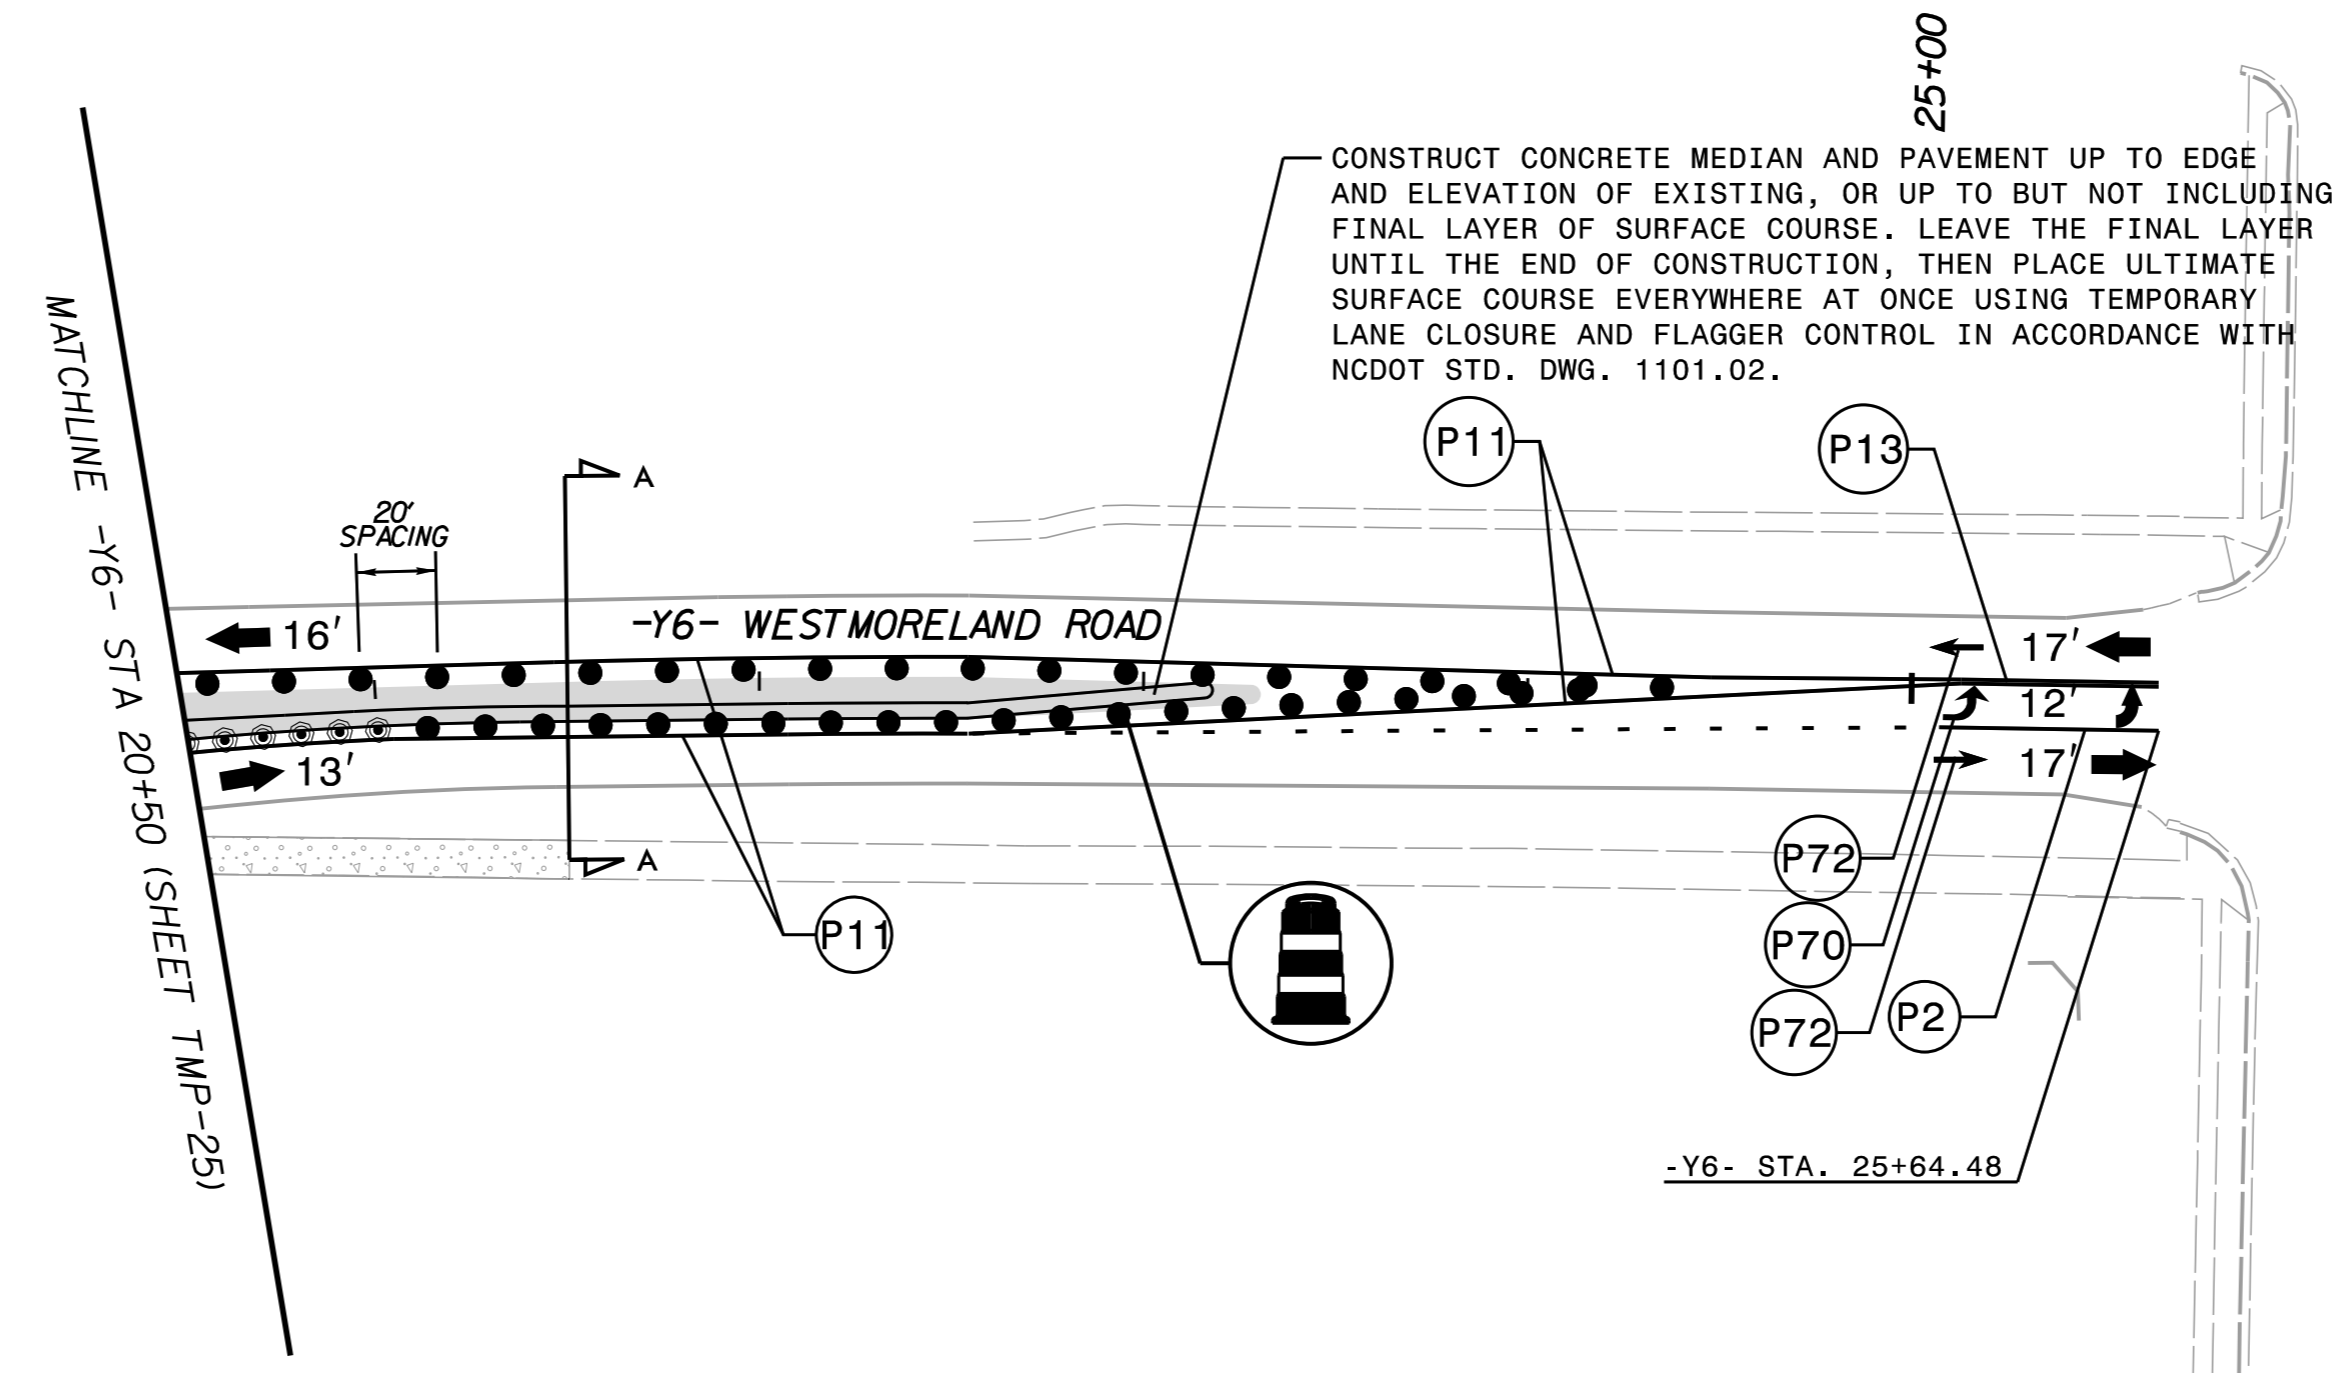



3/12/2024 K:\CHL\PRJ\01036359 - U-5108 (Northcross)\DSM\Traffic\TrafficControl\CP\Sheets\U-5108_rdy_tmp_26.dgn

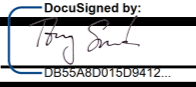

- | | | | |
|--|------------------------|--|--------------------|
| | 4" CONC SIDEWALK | | WEDGING |
| | FULL DEPTH RECLAMATION | | TEMPORARY PAVEMENT |
| | REMOVAL | | WORK AREA |

APPROVED:  DATE: 4/9/2024

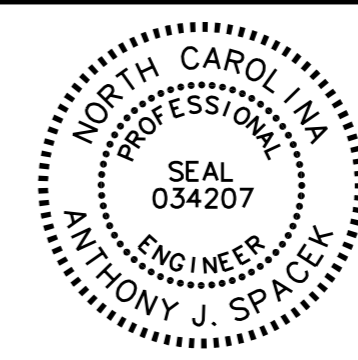

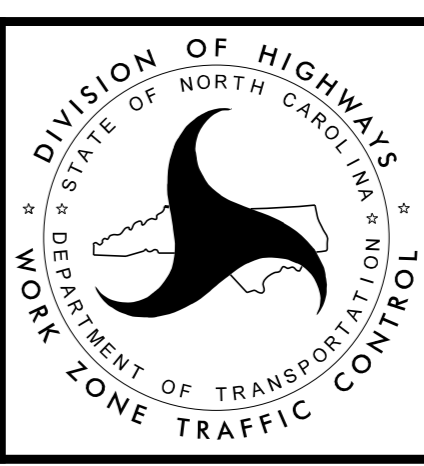

**PHASE 5
TRAFFIC CONTROL
DETAILS**

