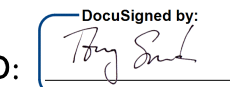


Kimley»Horn

NC LICENSE #F-0102
200 SOUTH TRYON, SUITE 200
CHARLOTTE, N.C. 28202

RIGHT-OF-WAY REV.
CONST. REV.



PROJECT REFERENCE NO.	SHEET NO.
U-5108	SIGN-9

APPROVED: 
DATE: 4/9/2024

SEAL



**DOCUMENT NOT CONSIDERED FINAL
UNLESS ALL SIGNATURES COMPLETED**

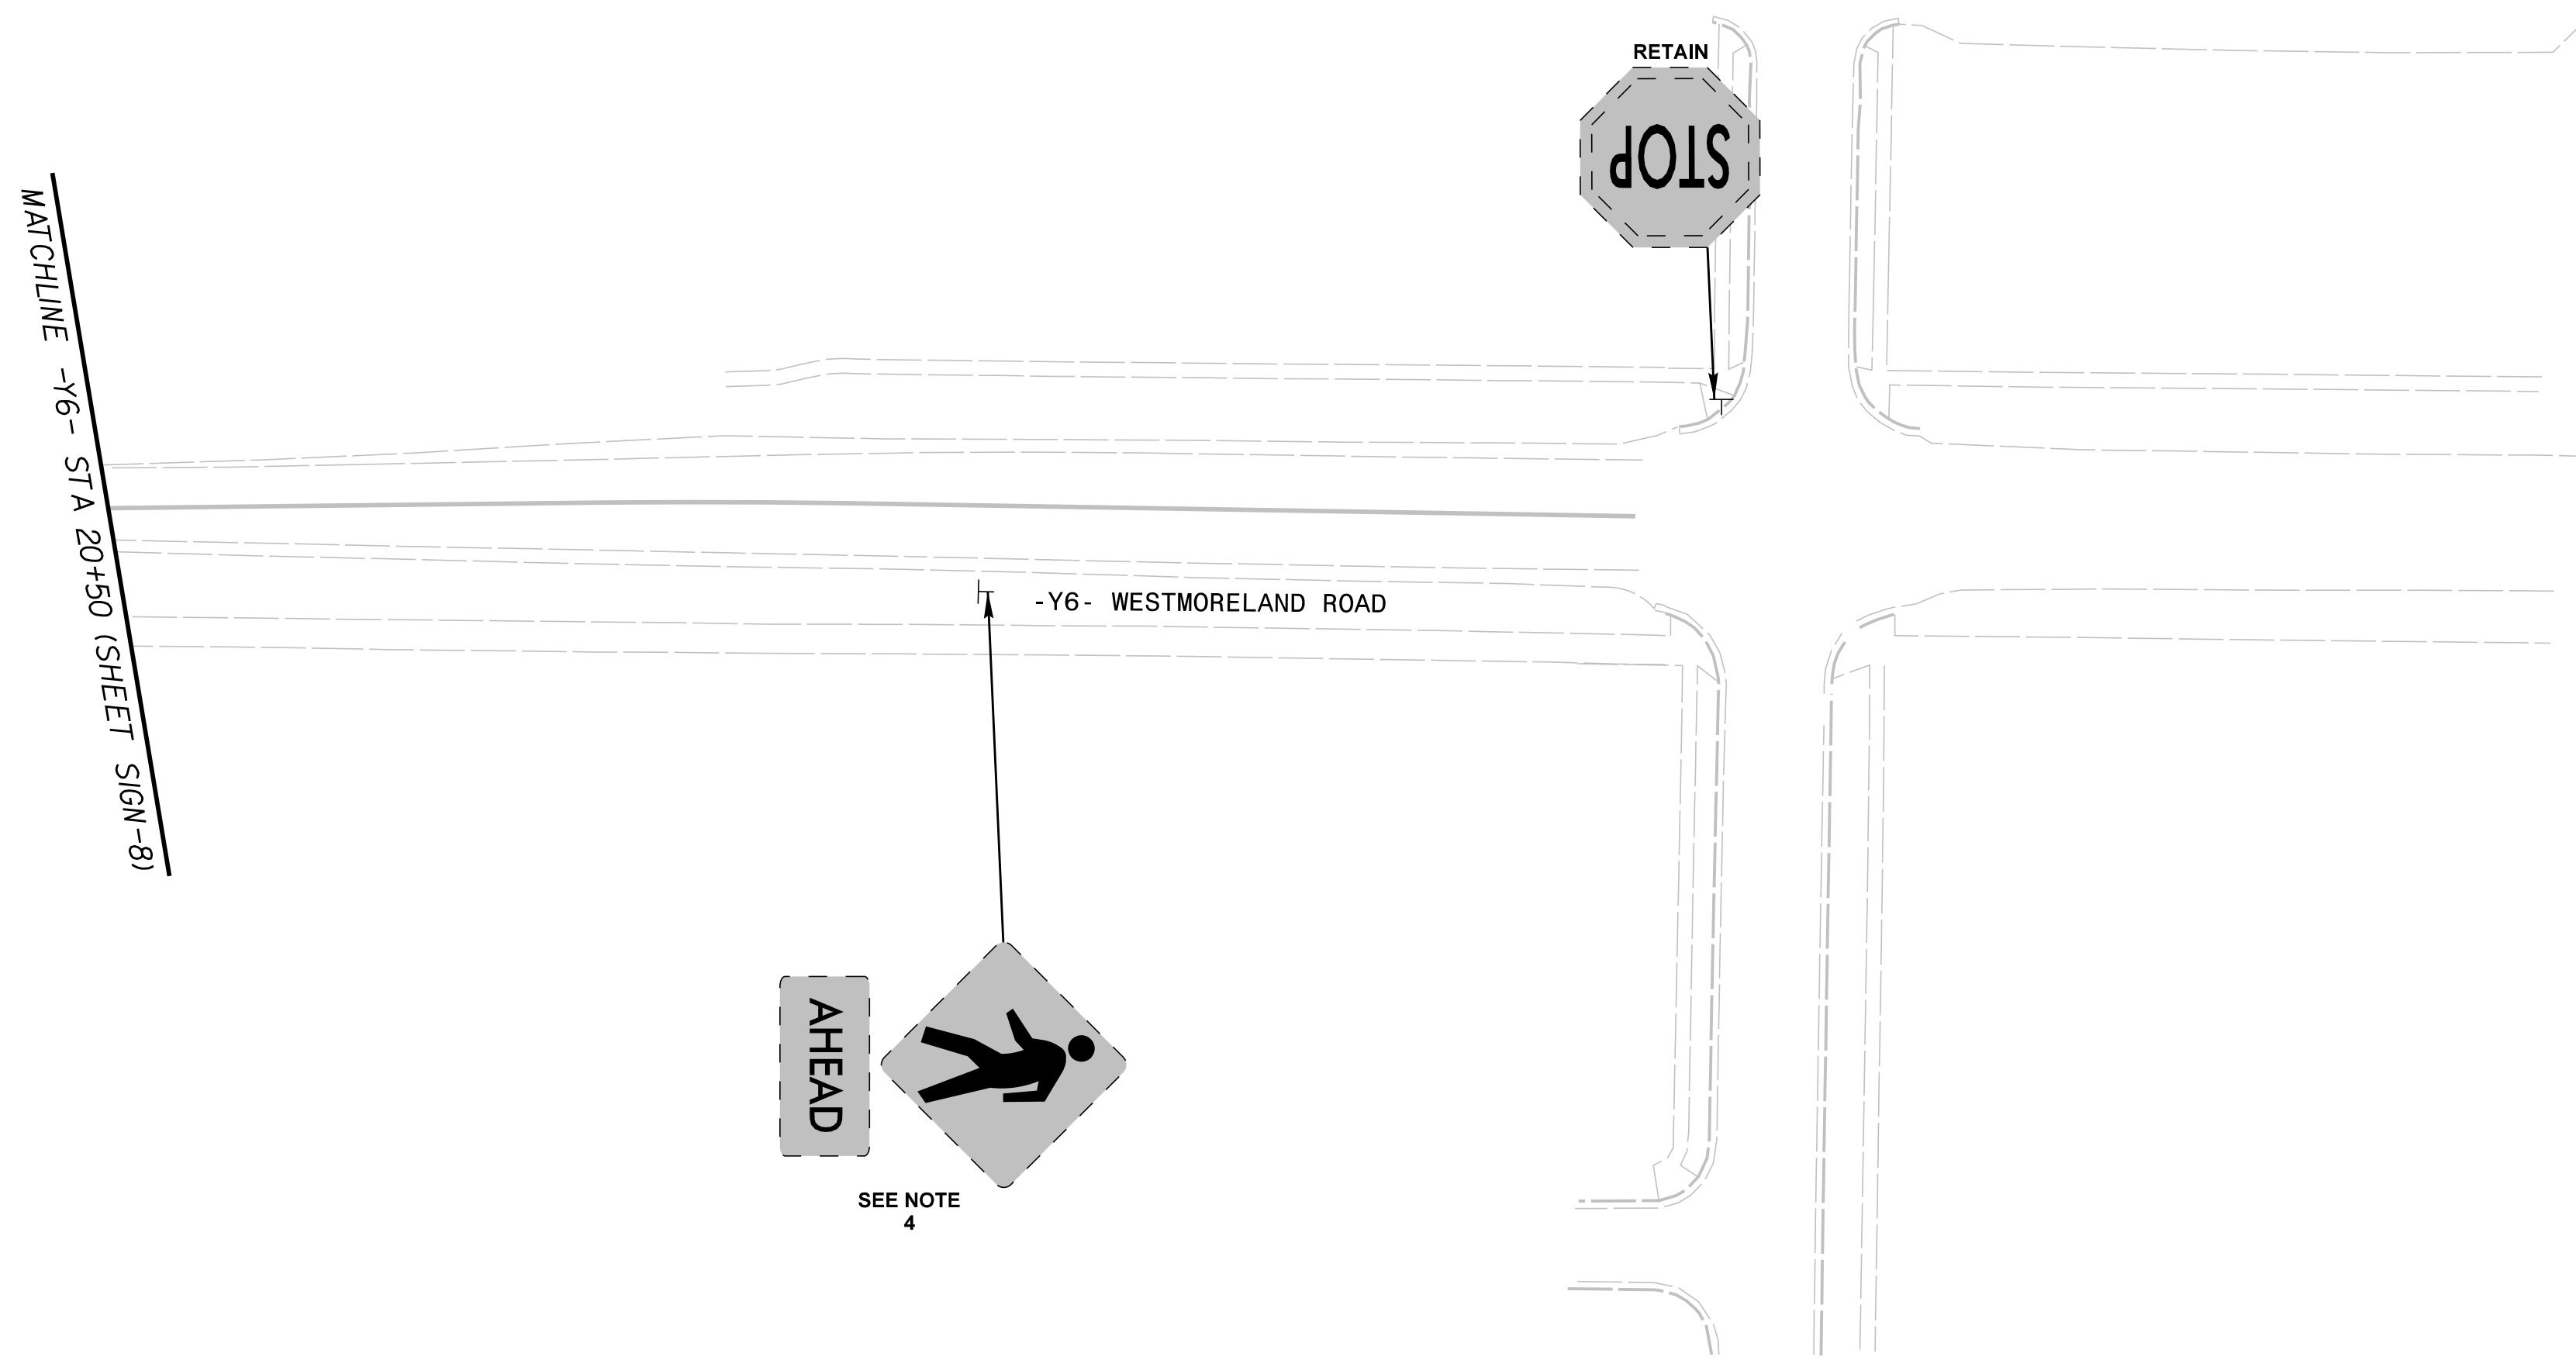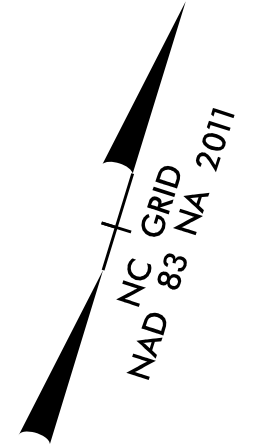

PROJECT NOTES

- 1 SIGN ERECTION, RELOCATE, SIGN TYPE D
- 2 SIGN ERECTION, RELOCATE, SIGN TYPE E
- 3 DISPOSAL OF SUPPORT, U-CHANNEL
- 4 DISPOSAL OF SIGN SYSTEM, U-CHANNEL

EXISTING SIGNS
-Y6- STA 20+50 TO STA 25+90

K:\CHL_PRA\01036359 - U-5108 (Northcross)\DSW\Traffic\Signing\CADD\Pavement Marking Plans\U-5108_sgn_9.dgn

3/12/2024