



**DOCUMENT NOT CONSIDERED FINAL
UNLESS ALL SIGNATURES COMPLETED**

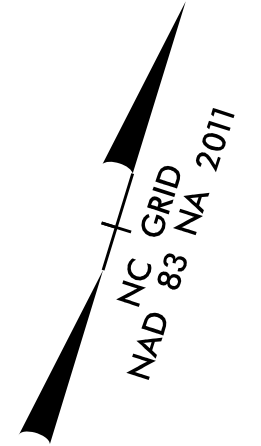

25+00

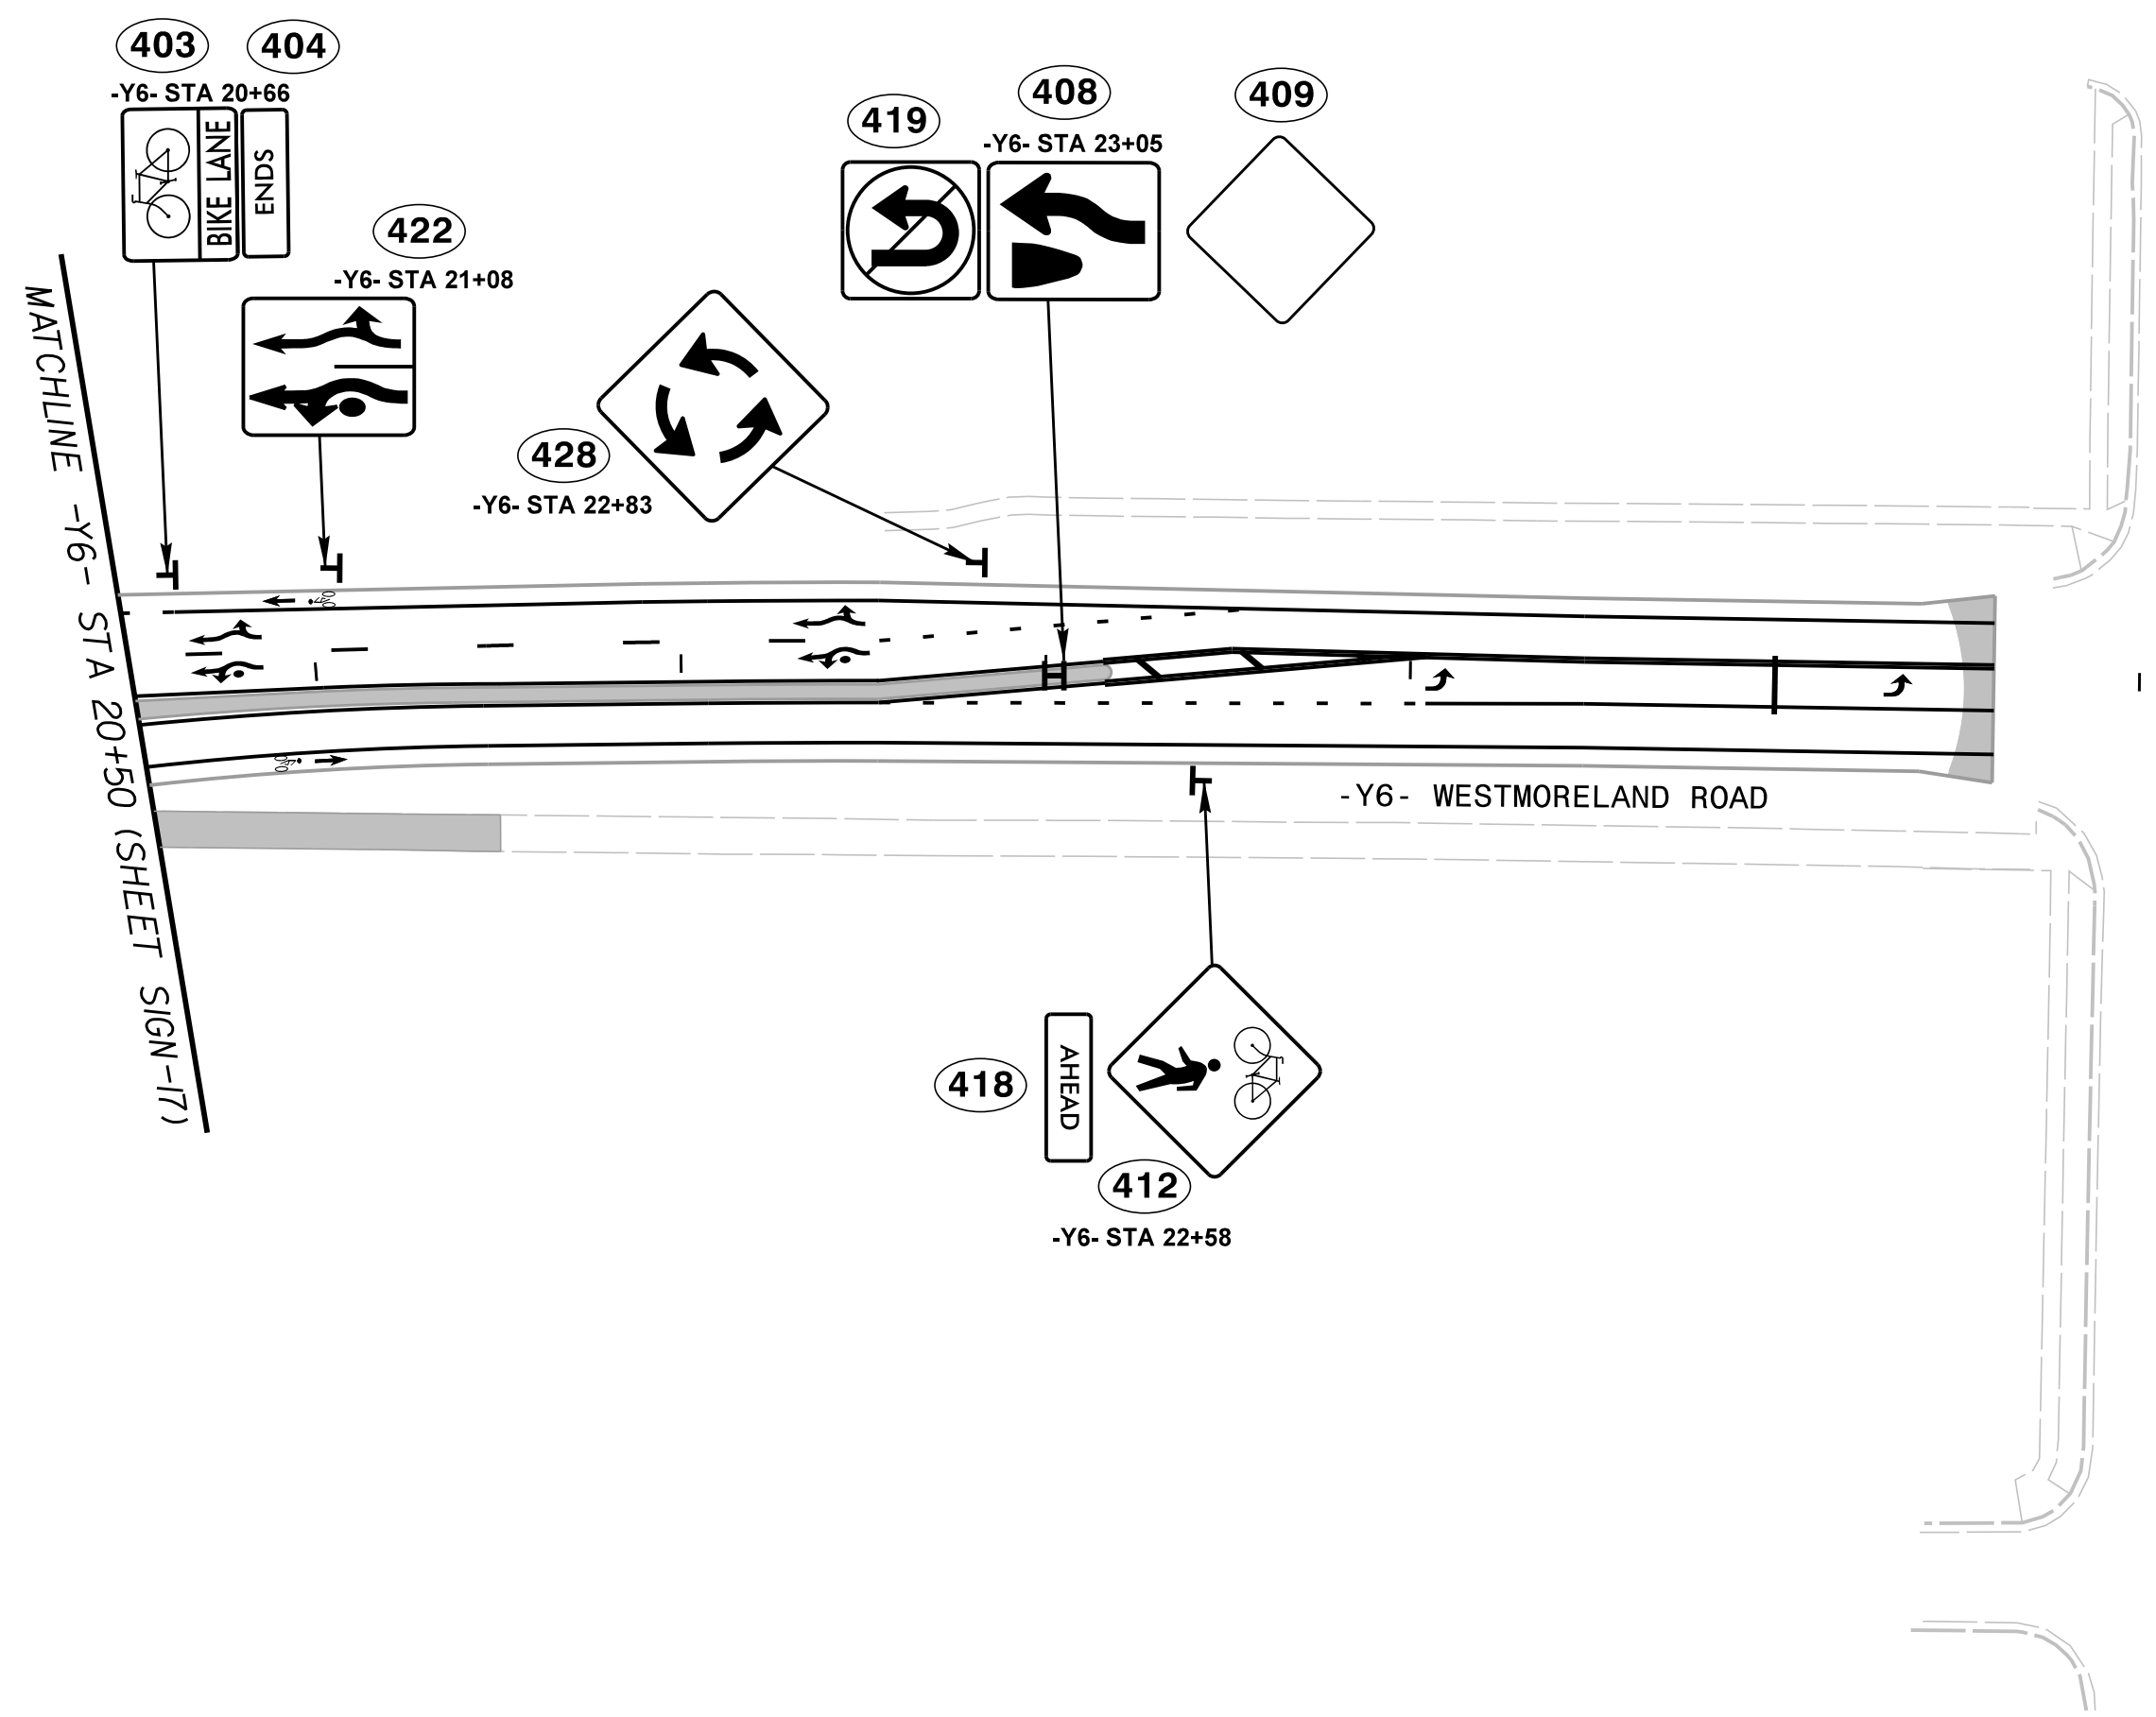

PROJECT NOTES

- 1 SIGN ERECTION, RELOCATE, SIGN TYPE D
- 2 SIGN ERECTION, RELOCATE, SIGN TYPE E
- 3 DISPOSAL OF SUPPORT, U-CHANNEL
- 4 DISPOSAL OF SIGN SYSTEM, U-CHANNEL

PROPOSED SIGNS
-Y6- STA 20+50 TO STA 22+60

K:\CHL_PRA\01036359 - U-5108 (Northcross)\DSWNTraffic\Signing\CADD\Pavement Marking Plans\U-5108_sgn_18.dgn

3/12/2024