


**HINDE ENGINEERING**  
 License No. C-2639  
 10815 Sikes Place, Suite 210 Charlotte, NC 28277

**DOCUMENT NOT CONSIDERED FINAL  
 UNLESS ALL SIGNATURES COMPLETED**

PROJECT REFERENCE NO. <b>U-5108</b>	SHEET NO. <b>UC-3B</b>
DESIGNED BY: <b>JKC</b>	
DRAWN BY: <b>JNA</b>	
CHECKED BY: <b>JKC</b>	
APPROVED BY: <b>CLS</b>	
REVISED:	
NORTH CAROLINA DEPARTMENT OF TRANSPORTATION	3/6/2024
UTILITIES ENGINEERING SEC. PHONE: (919) 707-6690 FAX: (919) 250-4151	UTILITY CONSTRUCTION PLANS ONLY

### UTILITY CONSTRUCTION

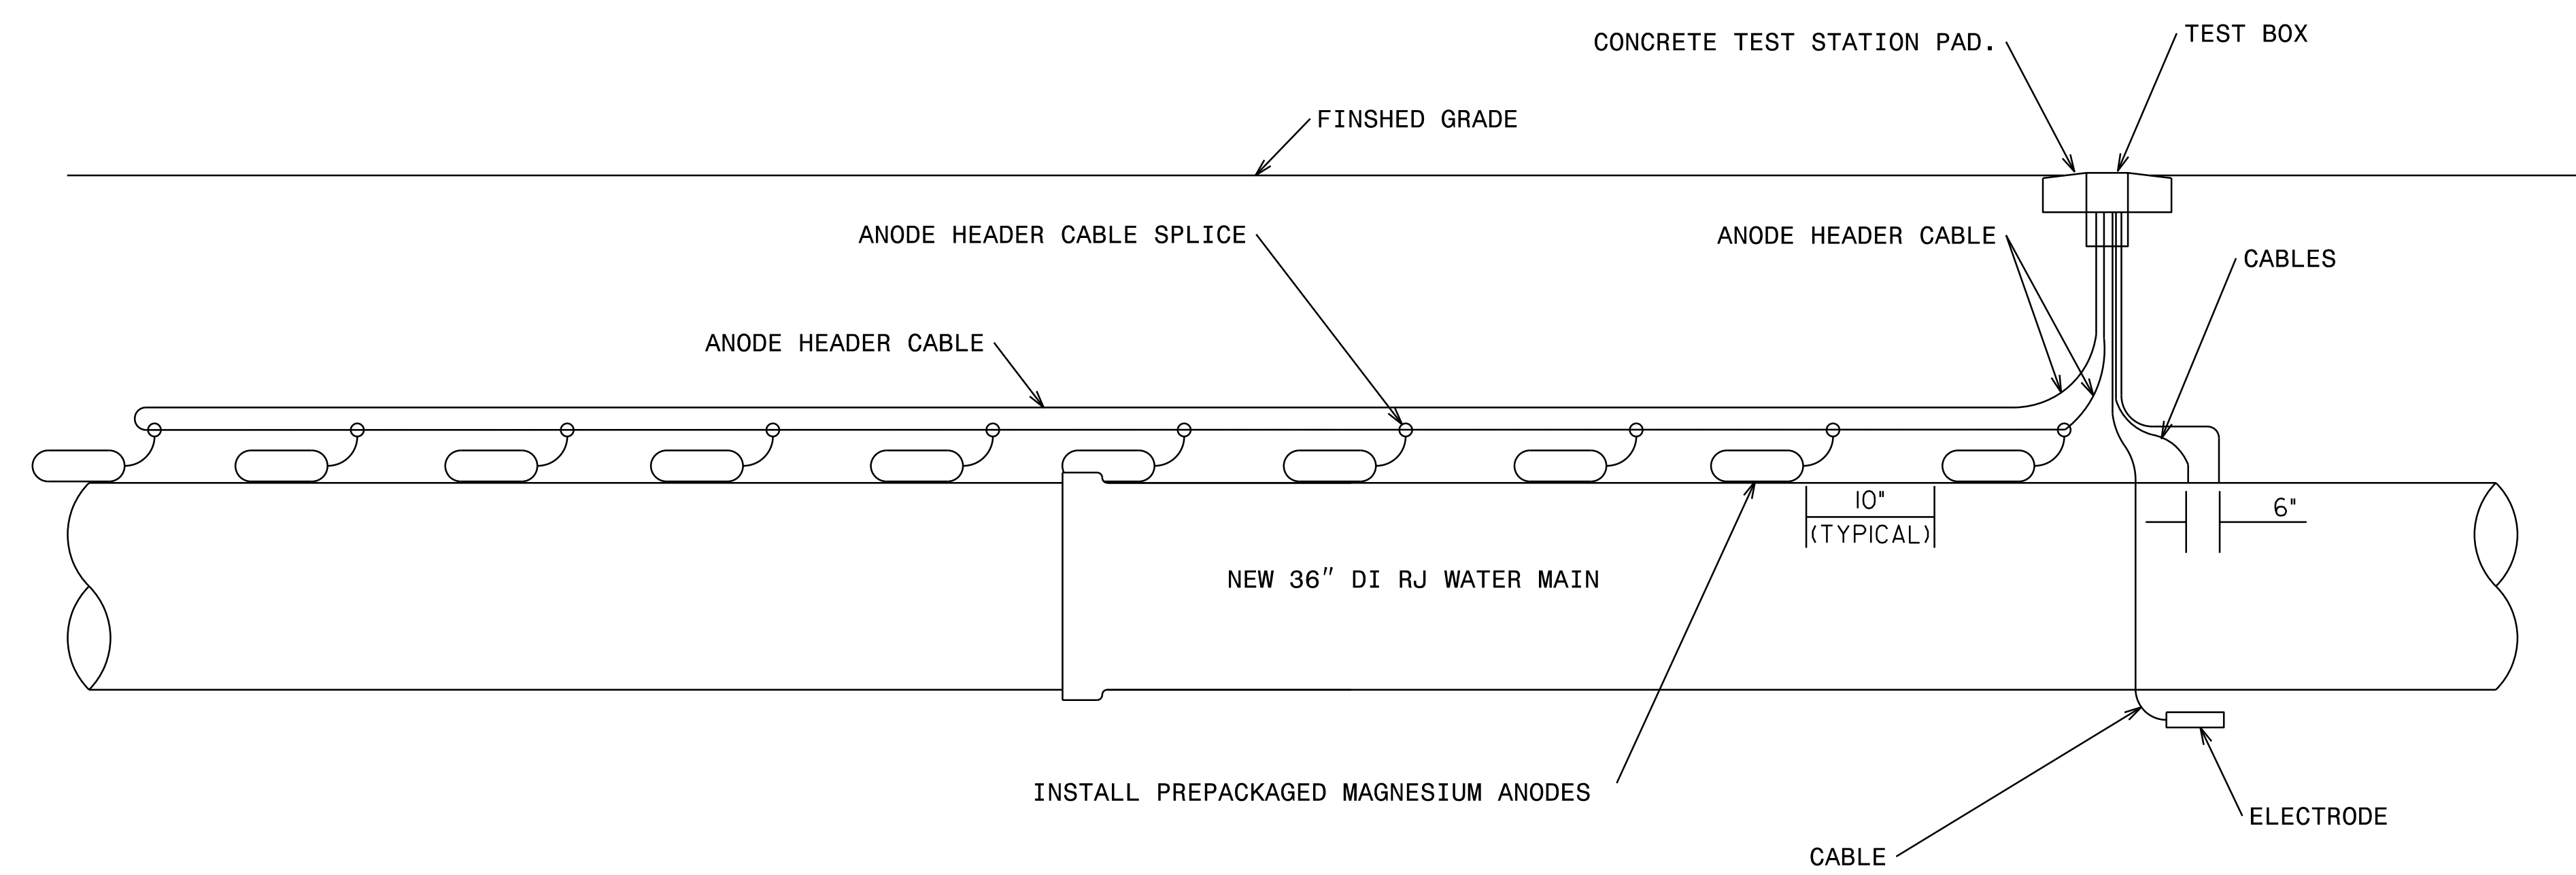

**TEST STATION (ANODE)**  
 NOT TO SCALE

THE ANODE TEST STATION DETAIL IS A GENERAL REPRESENTATION, THE CONTRACTOR WILL BE RESPONSIBLE TO PREPARE DESIGN PLANS AND SPECIFICATIONS FOR THE PROPOSED CATHODIC PROTECTION SIGNED AND SEALED BY A NORTH CAROLINA PROFESSIONAL ENGINEER. THE CONTRACTOR SHALL HAVE A CERTIFIED CATHODIC PROTECTION SPECIALIST TO INSTALL THE TEST STATION AND CATHODIC PROTECTION.

26-MAR-2024 09:24  
 C:\S\PROJECTS\2018\A2018401.00\_NCDOT\_U-5108\Design\Utilities\Engineering\UC-Proj\U-5108\_Ut\_dtl\_UC03B\_psh.dgn