

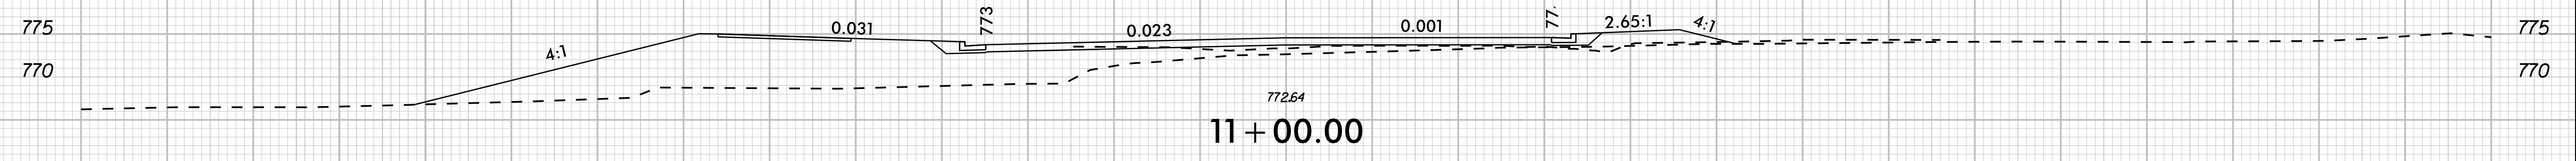
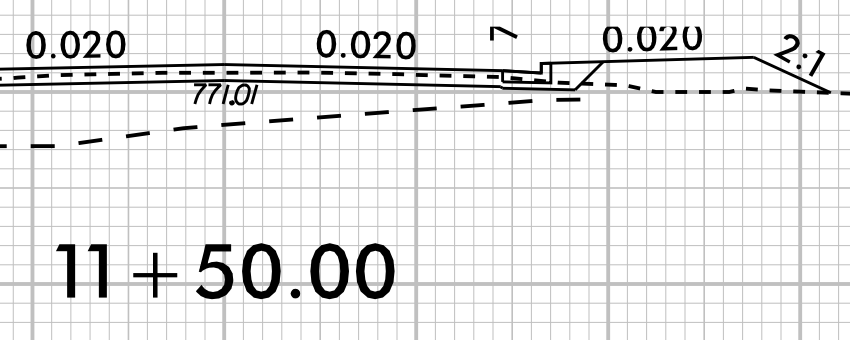



END CONSTRUCTION -Y8- STA.11+72.11

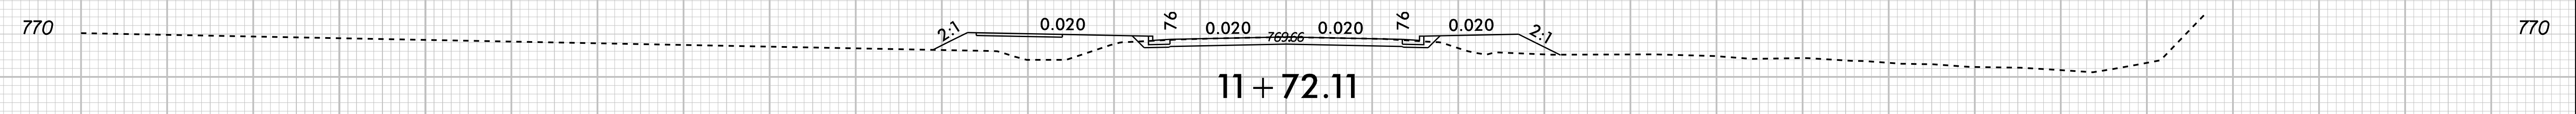

ROUNDABOUT - SEE SHEET 2B-1

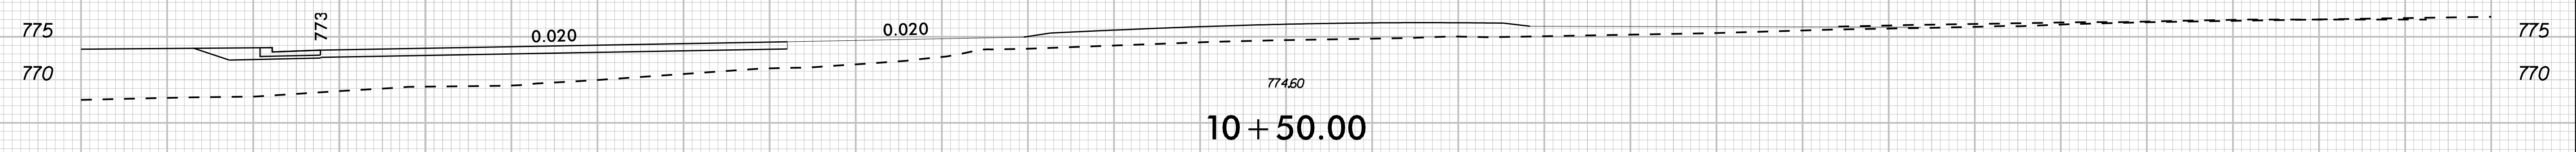

ROUNDABOUT - SEE SHEET 2B-1

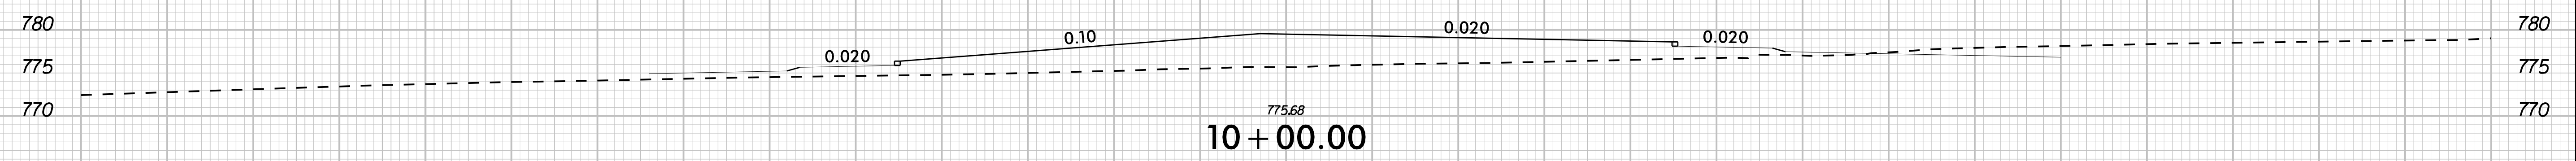

BEGIN CONSTRUCTION  
 -Y8- STA.10+00.00 =  
 -L1- STA.20+10.59 =  
 -Y6- STA.17+83.54

UNDERCUT  
 SHALLOW UNDERCUT

K:\CHL\_PRJ\01036359 - U-5108 (Northcross) DSN\Roadway\XSCU-5108\_roy\_xp\_1B.dgn 3/12/2024

