




PLAN OF LEFT WING (W1)

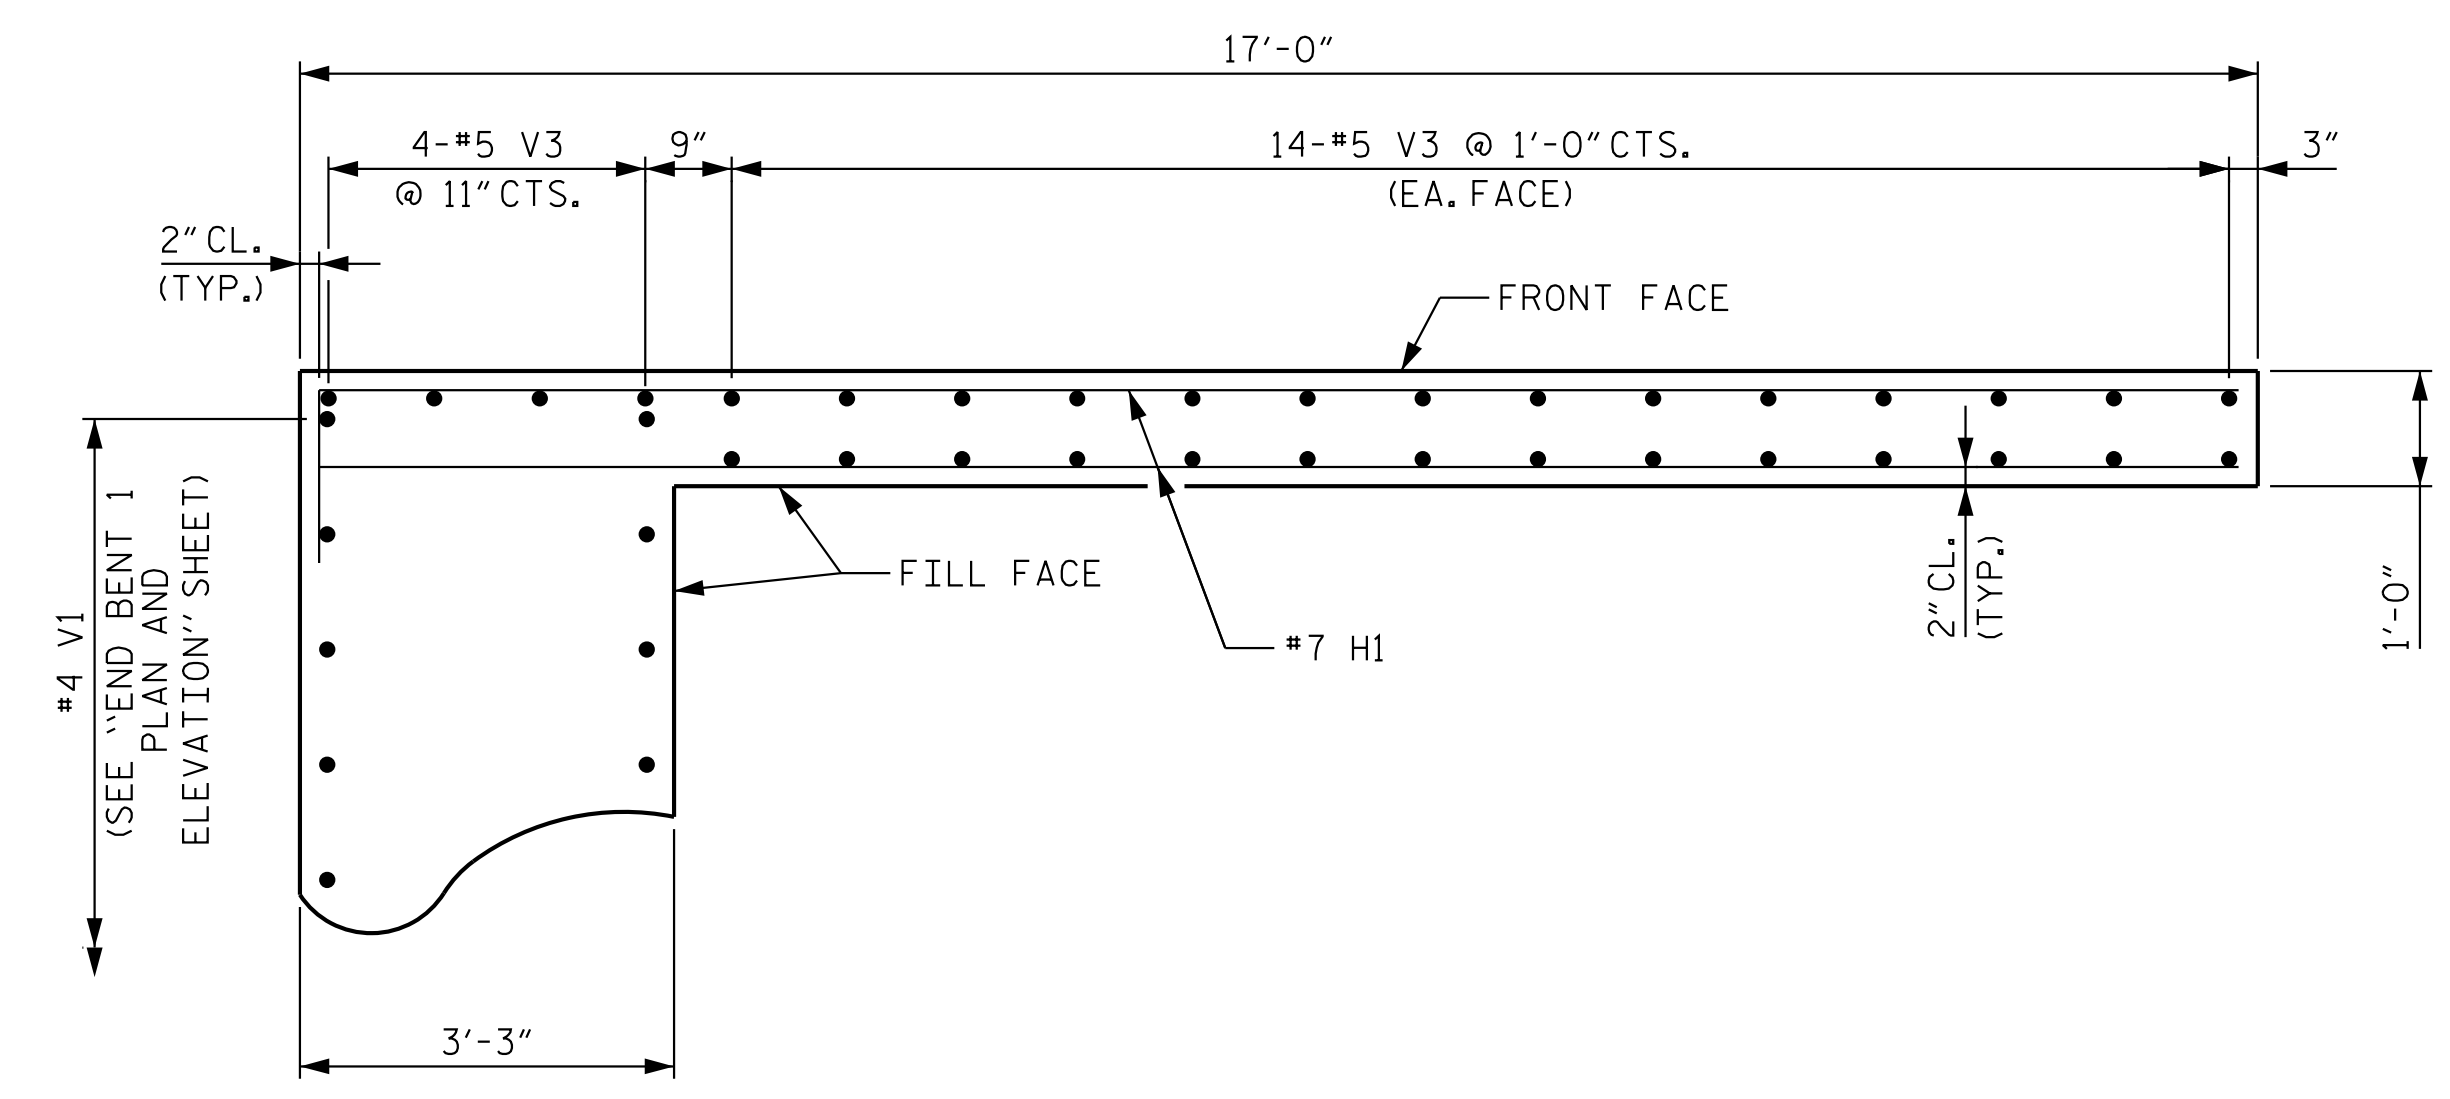


PLAN OF RIGHT WING (W2)

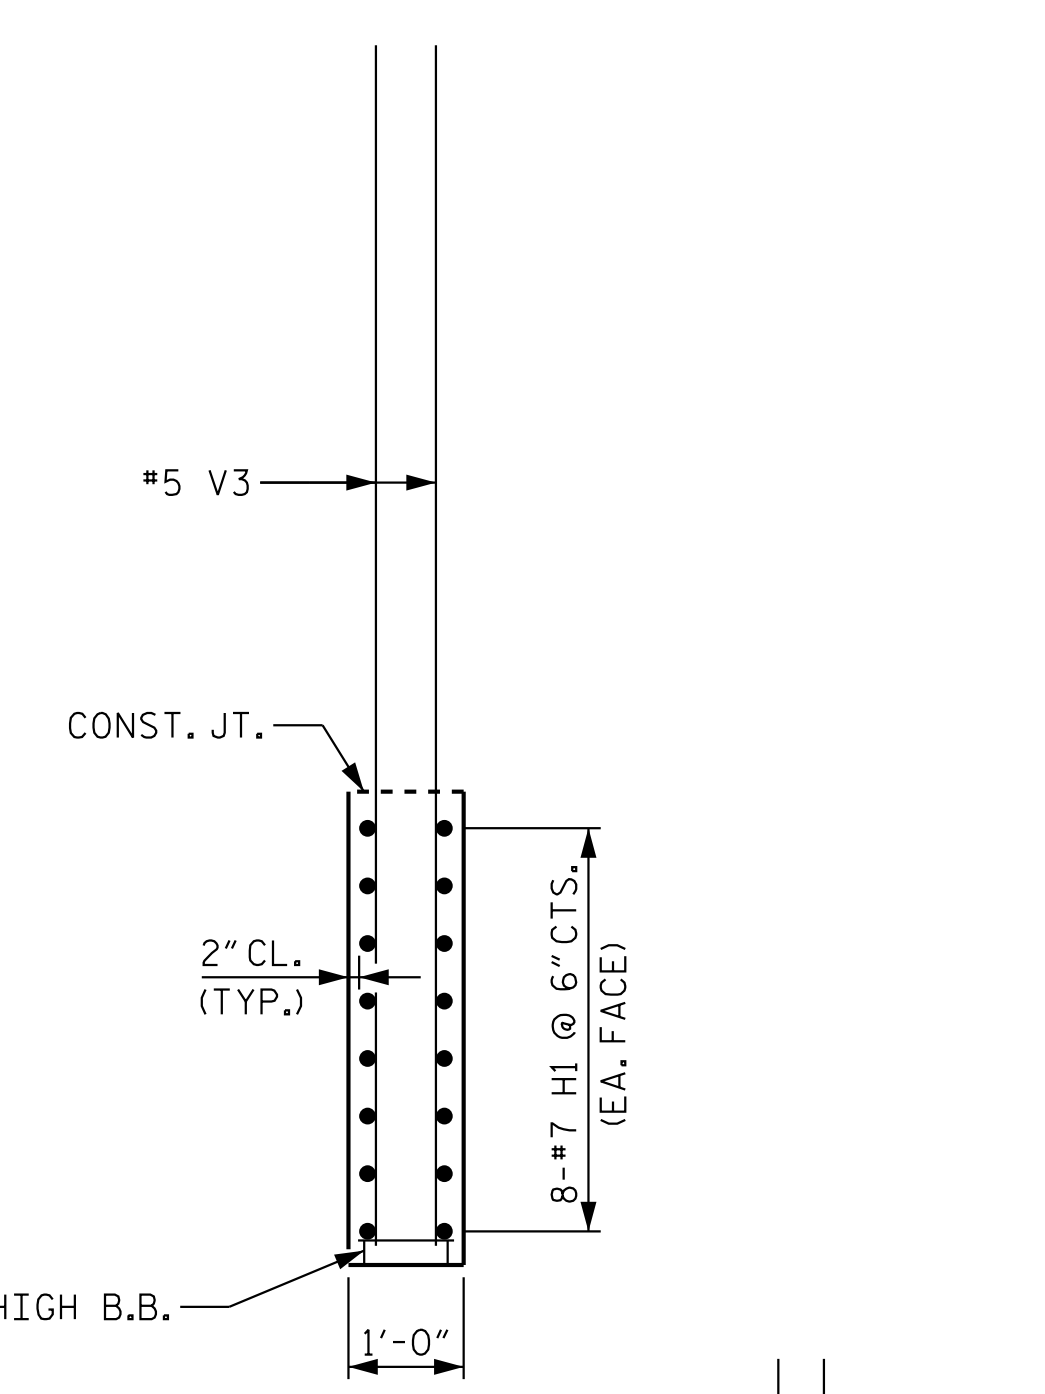


SECTION X-X

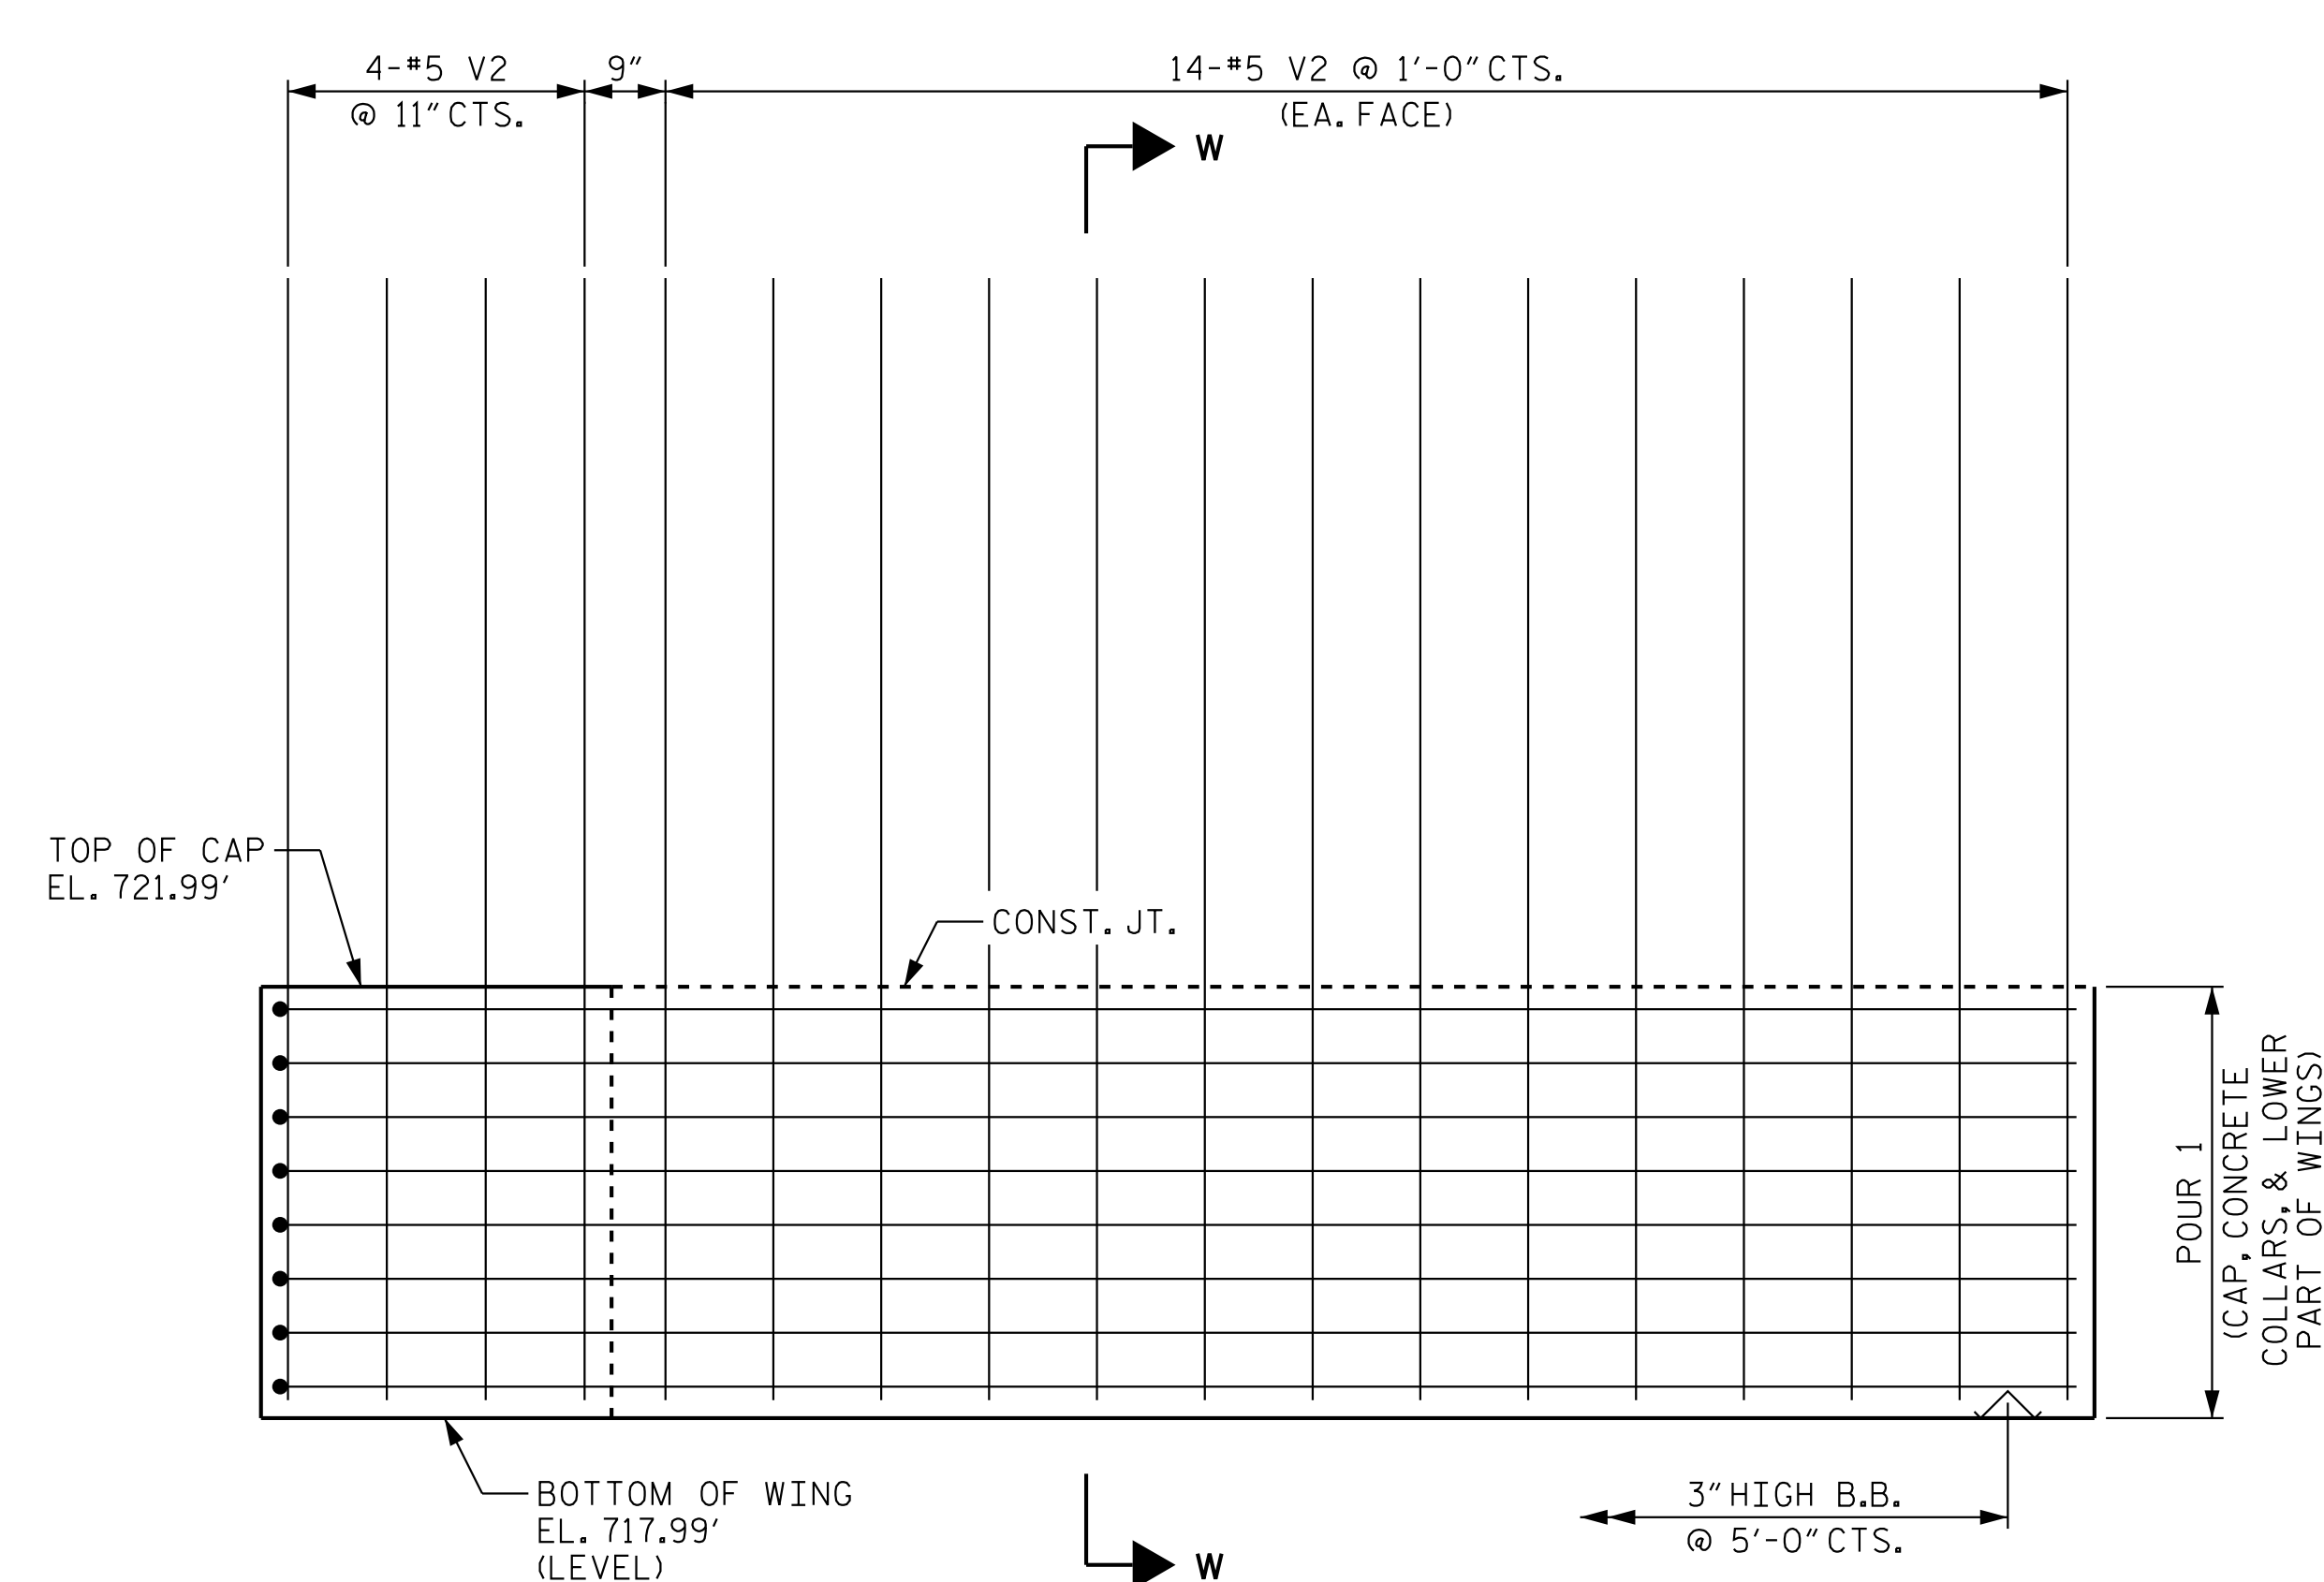

ELEVATION OF LEFT WING (W1)

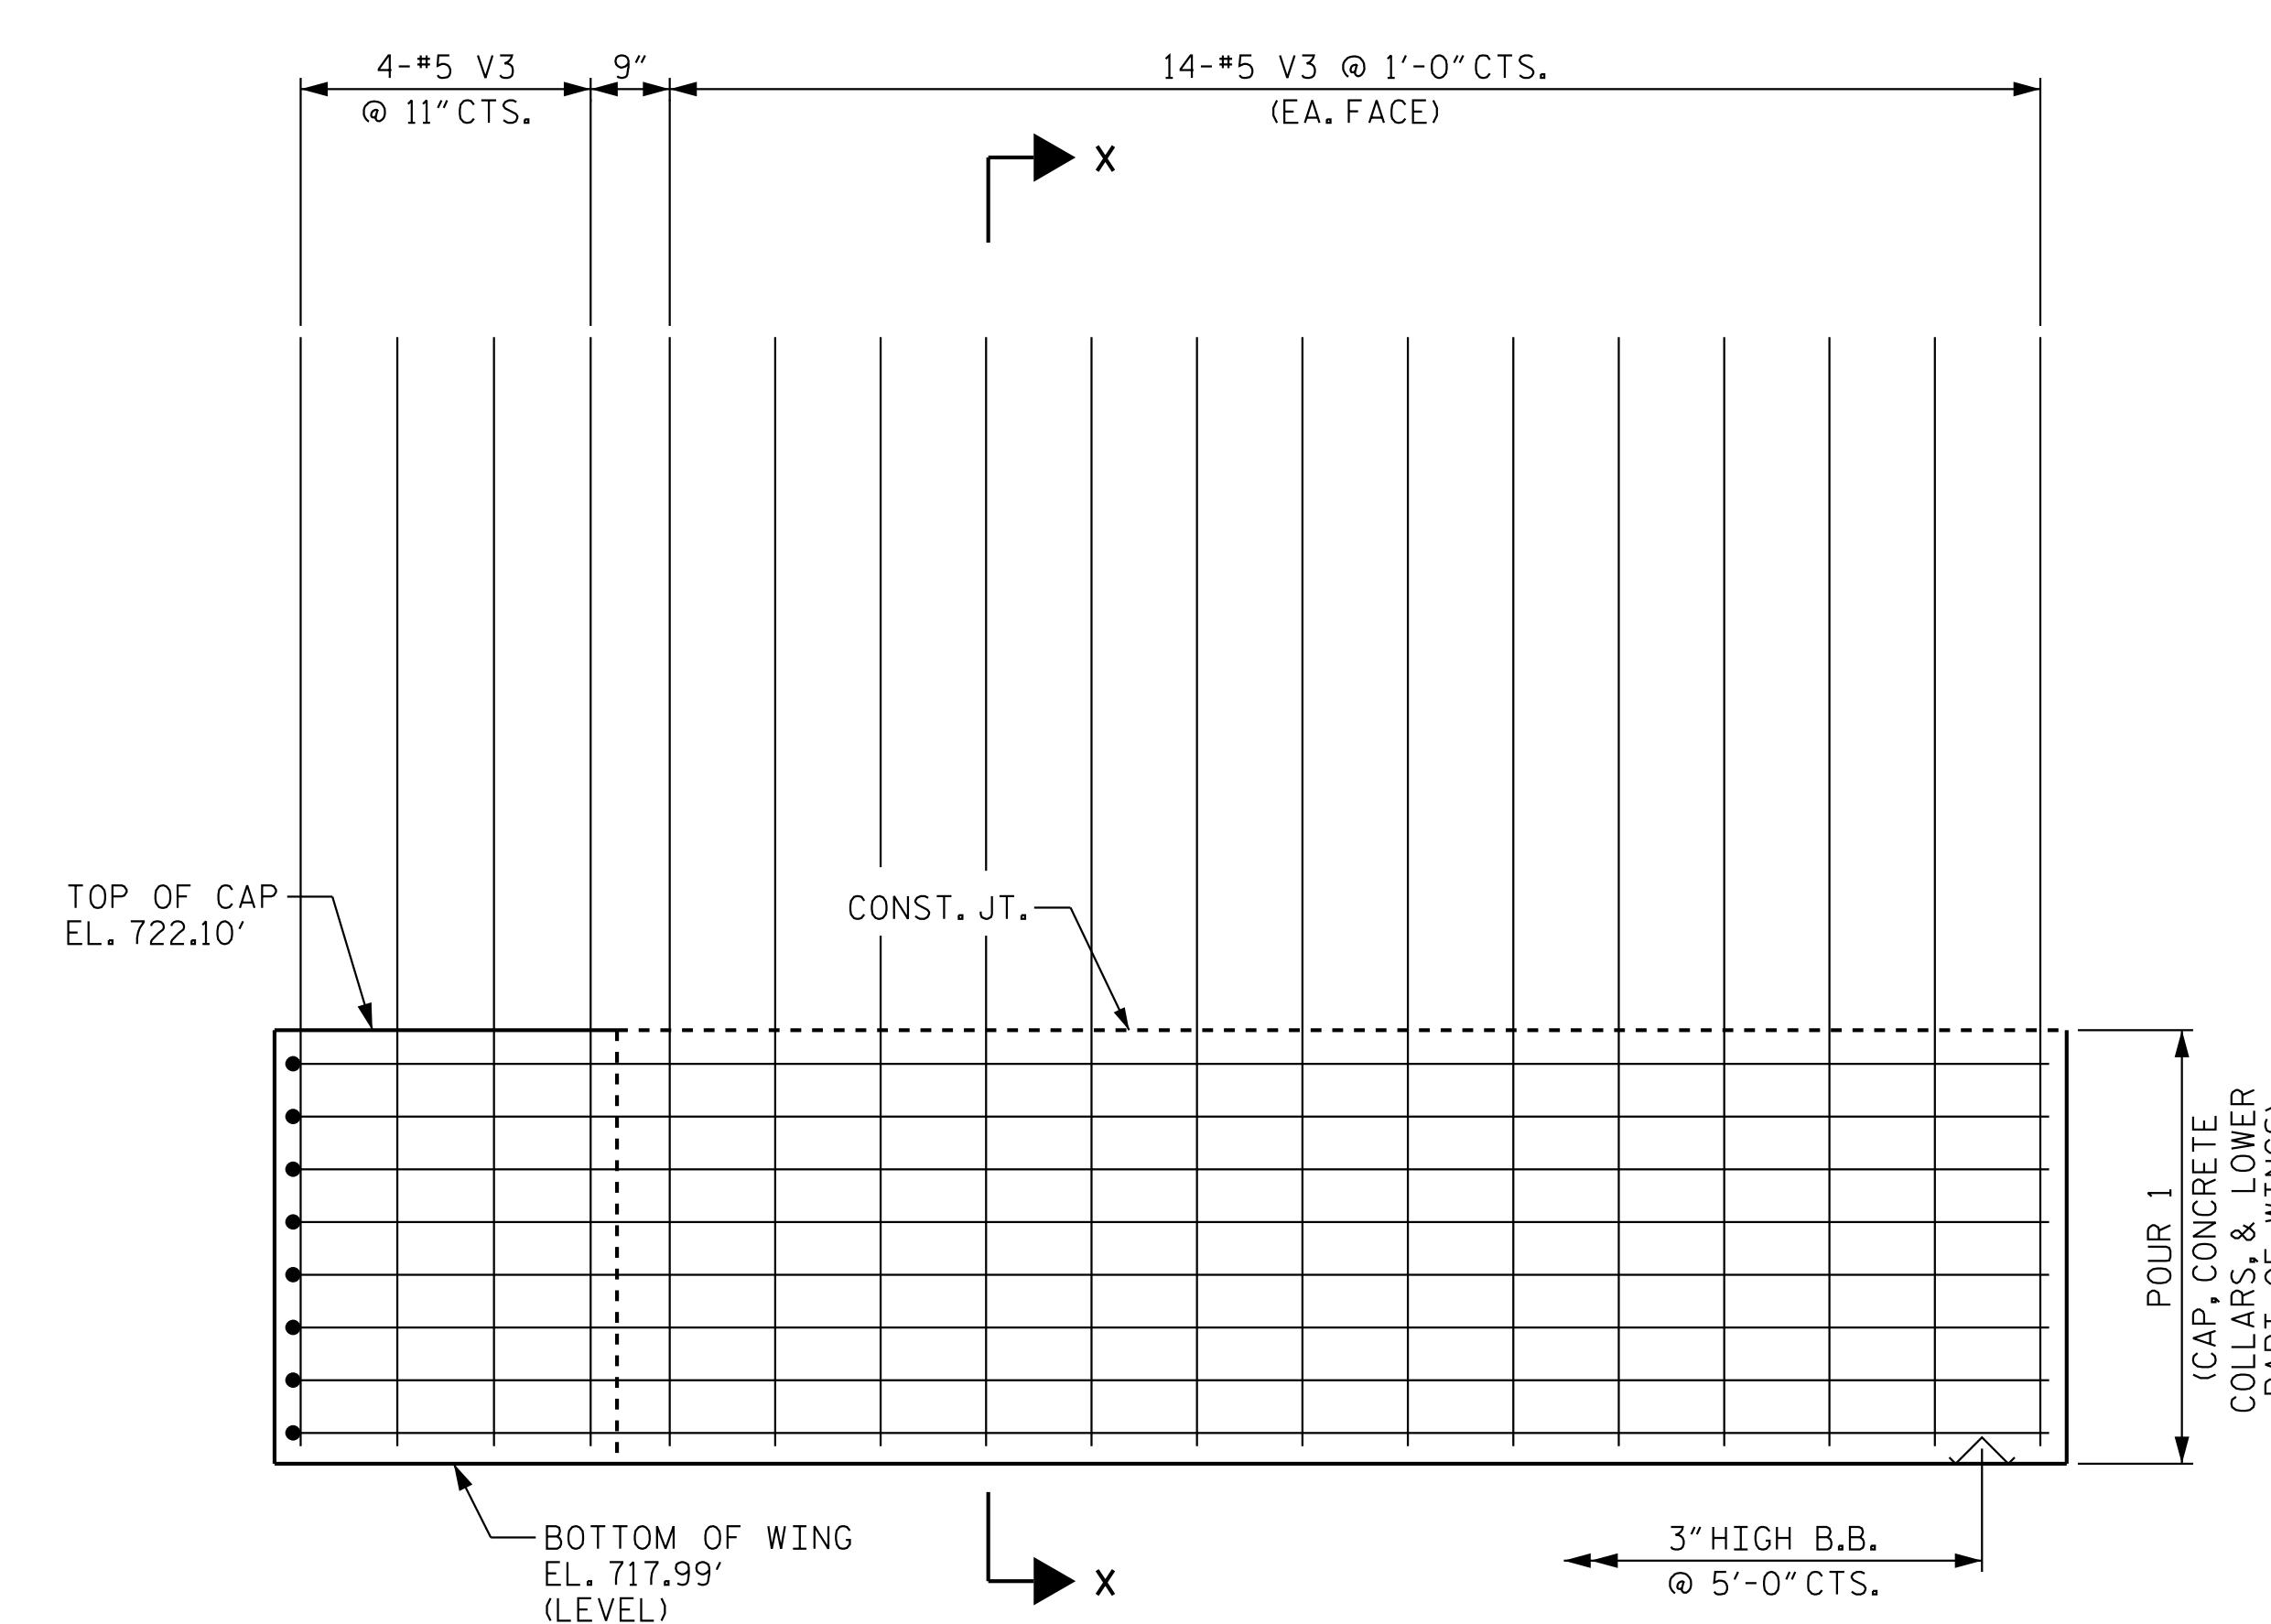


ELEVATION OF RIGHT WING (W2)

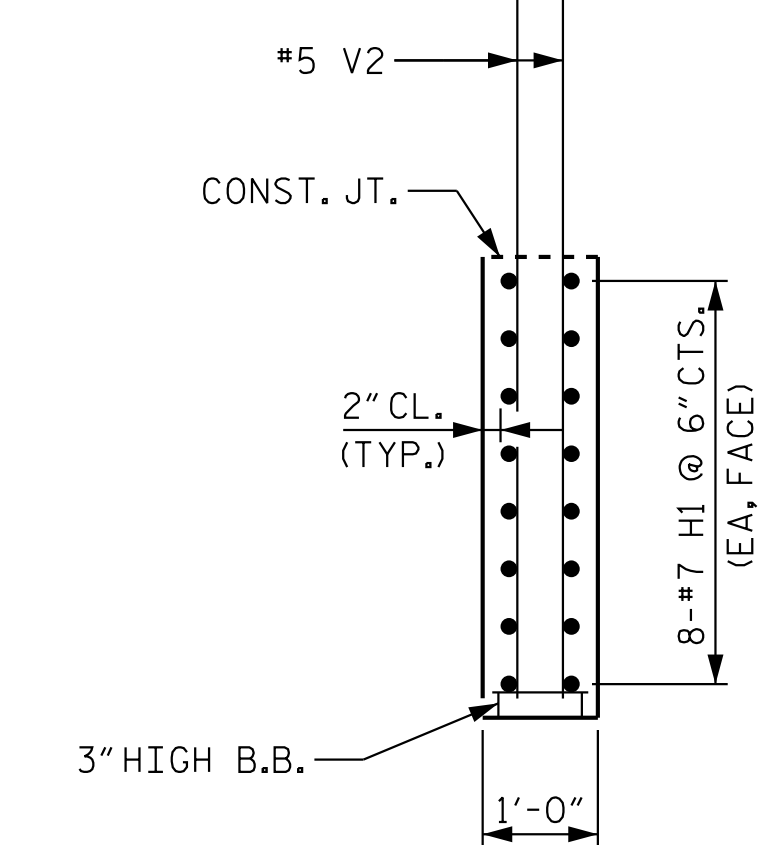

SECTION W-W

PROJECT NO. U-5108
 MECKLENBURG COUNTY
 STATION: 74+01.00 -L-

SHEET 2 OF 3

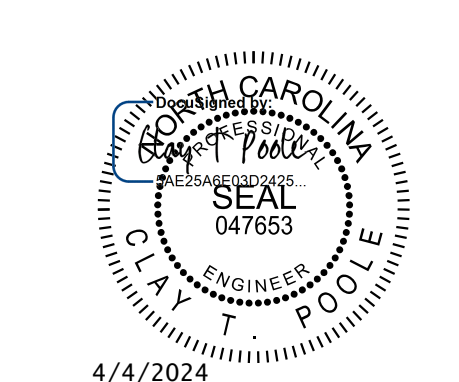

Kimley»Horn
 421 Fayetteville Street, Suite 600
 Raleigh, NC 27601-1772
 Phone (919) 677-2000
 NC LICENSE # F-0102

STATE OF NORTH CAROLINA
 DEPARTMENT OF TRANSPORTATION
 RALEIGH
 SUBSTRUCTURE
 END BENT 1
 SECTION AND DETAILS

REVISIONS						SHEET NO.
NO.	BY:	DATE:	NO.	BY:	DATE:	S-26
1			3			TOTAL SHEETS
2			4			33

**DOCUMENT NOT CONSIDERED FINAL
 UNLESS ALL SIGNATURES COMPLETED**

K:\RD1-Structures\Bridges\NC\01036359 - U-5108\Cad\Drawings\08_SML\F2_591403.dgn
 2/28/2024

DRAWN BY: J. I. KIMBLE DATE: 10/2023
 CHECKED BY: I. H. ORR DATE: 10/2023
 DESIGN ENGINEER OF RECORD: C. T. POOLE DATE: 10/2023

This document, together with the concepts and designs presented herein, is an integral part of the project. It is to be used only for the specific project and site for which it was prepared. It is not to be used for any other project or site without written authorization and approval by Kimley-Horn and Associates, Inc. It shall be without liability to Kimley-Horn and Associates, Inc.
 Copyright Kimley-Horn and Associates, Inc. 2024