




PLAN OF LEFT WING (W3)

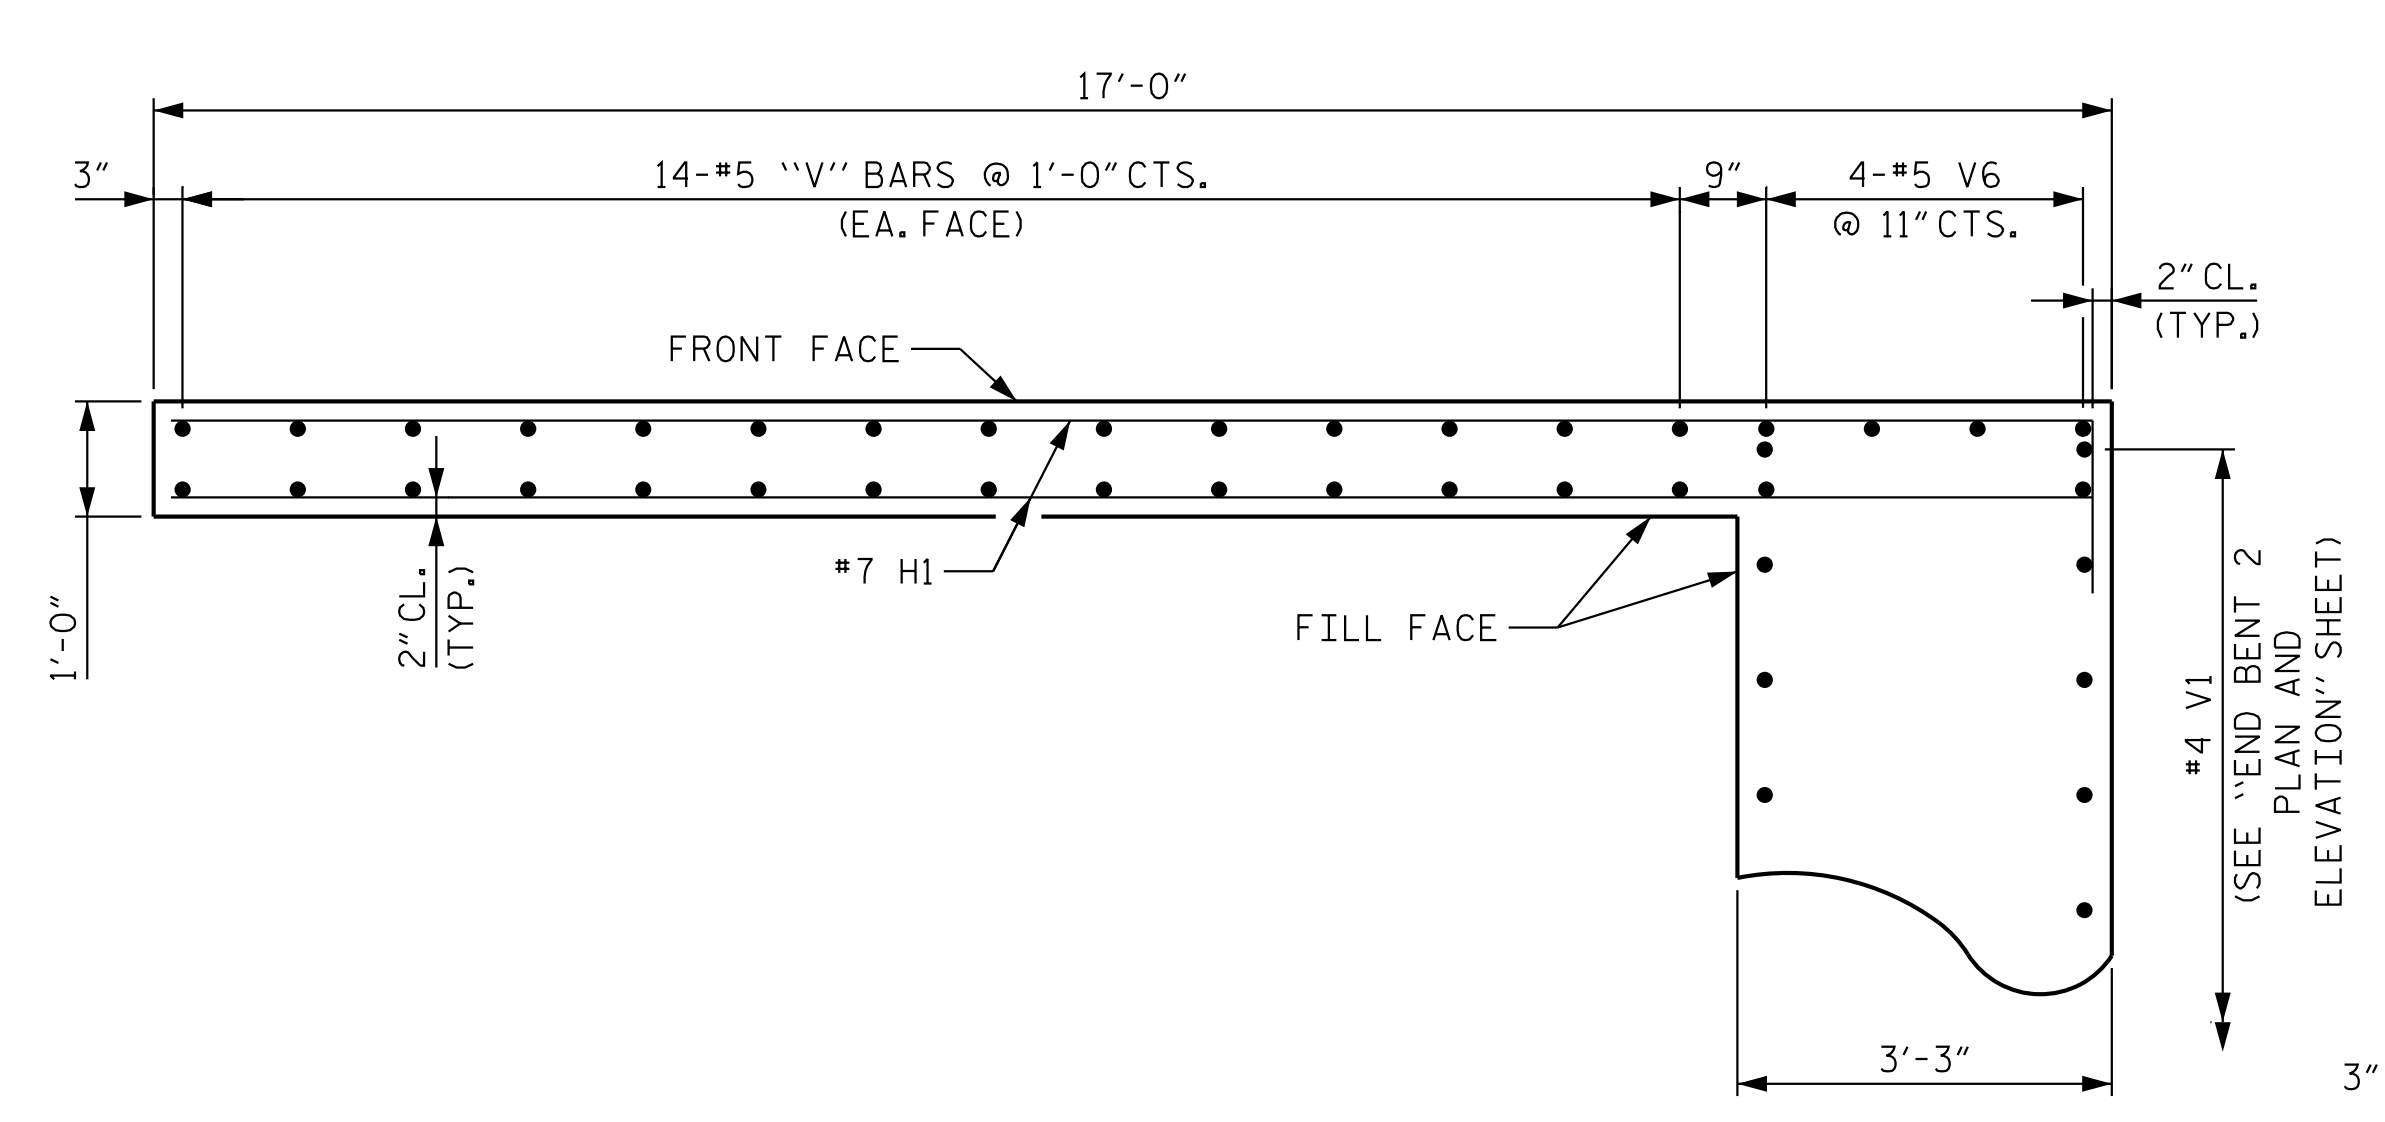


PLAN OF RIGHT WING (W4)

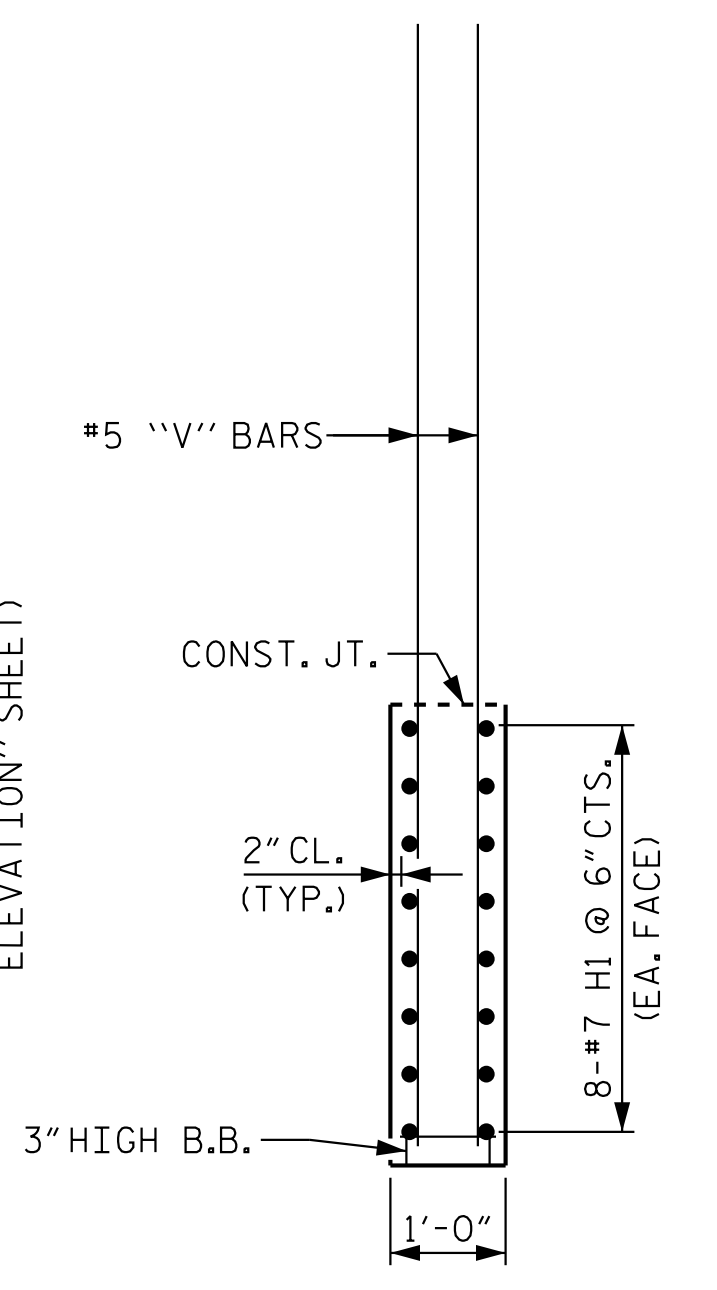


SECTION Y-Y

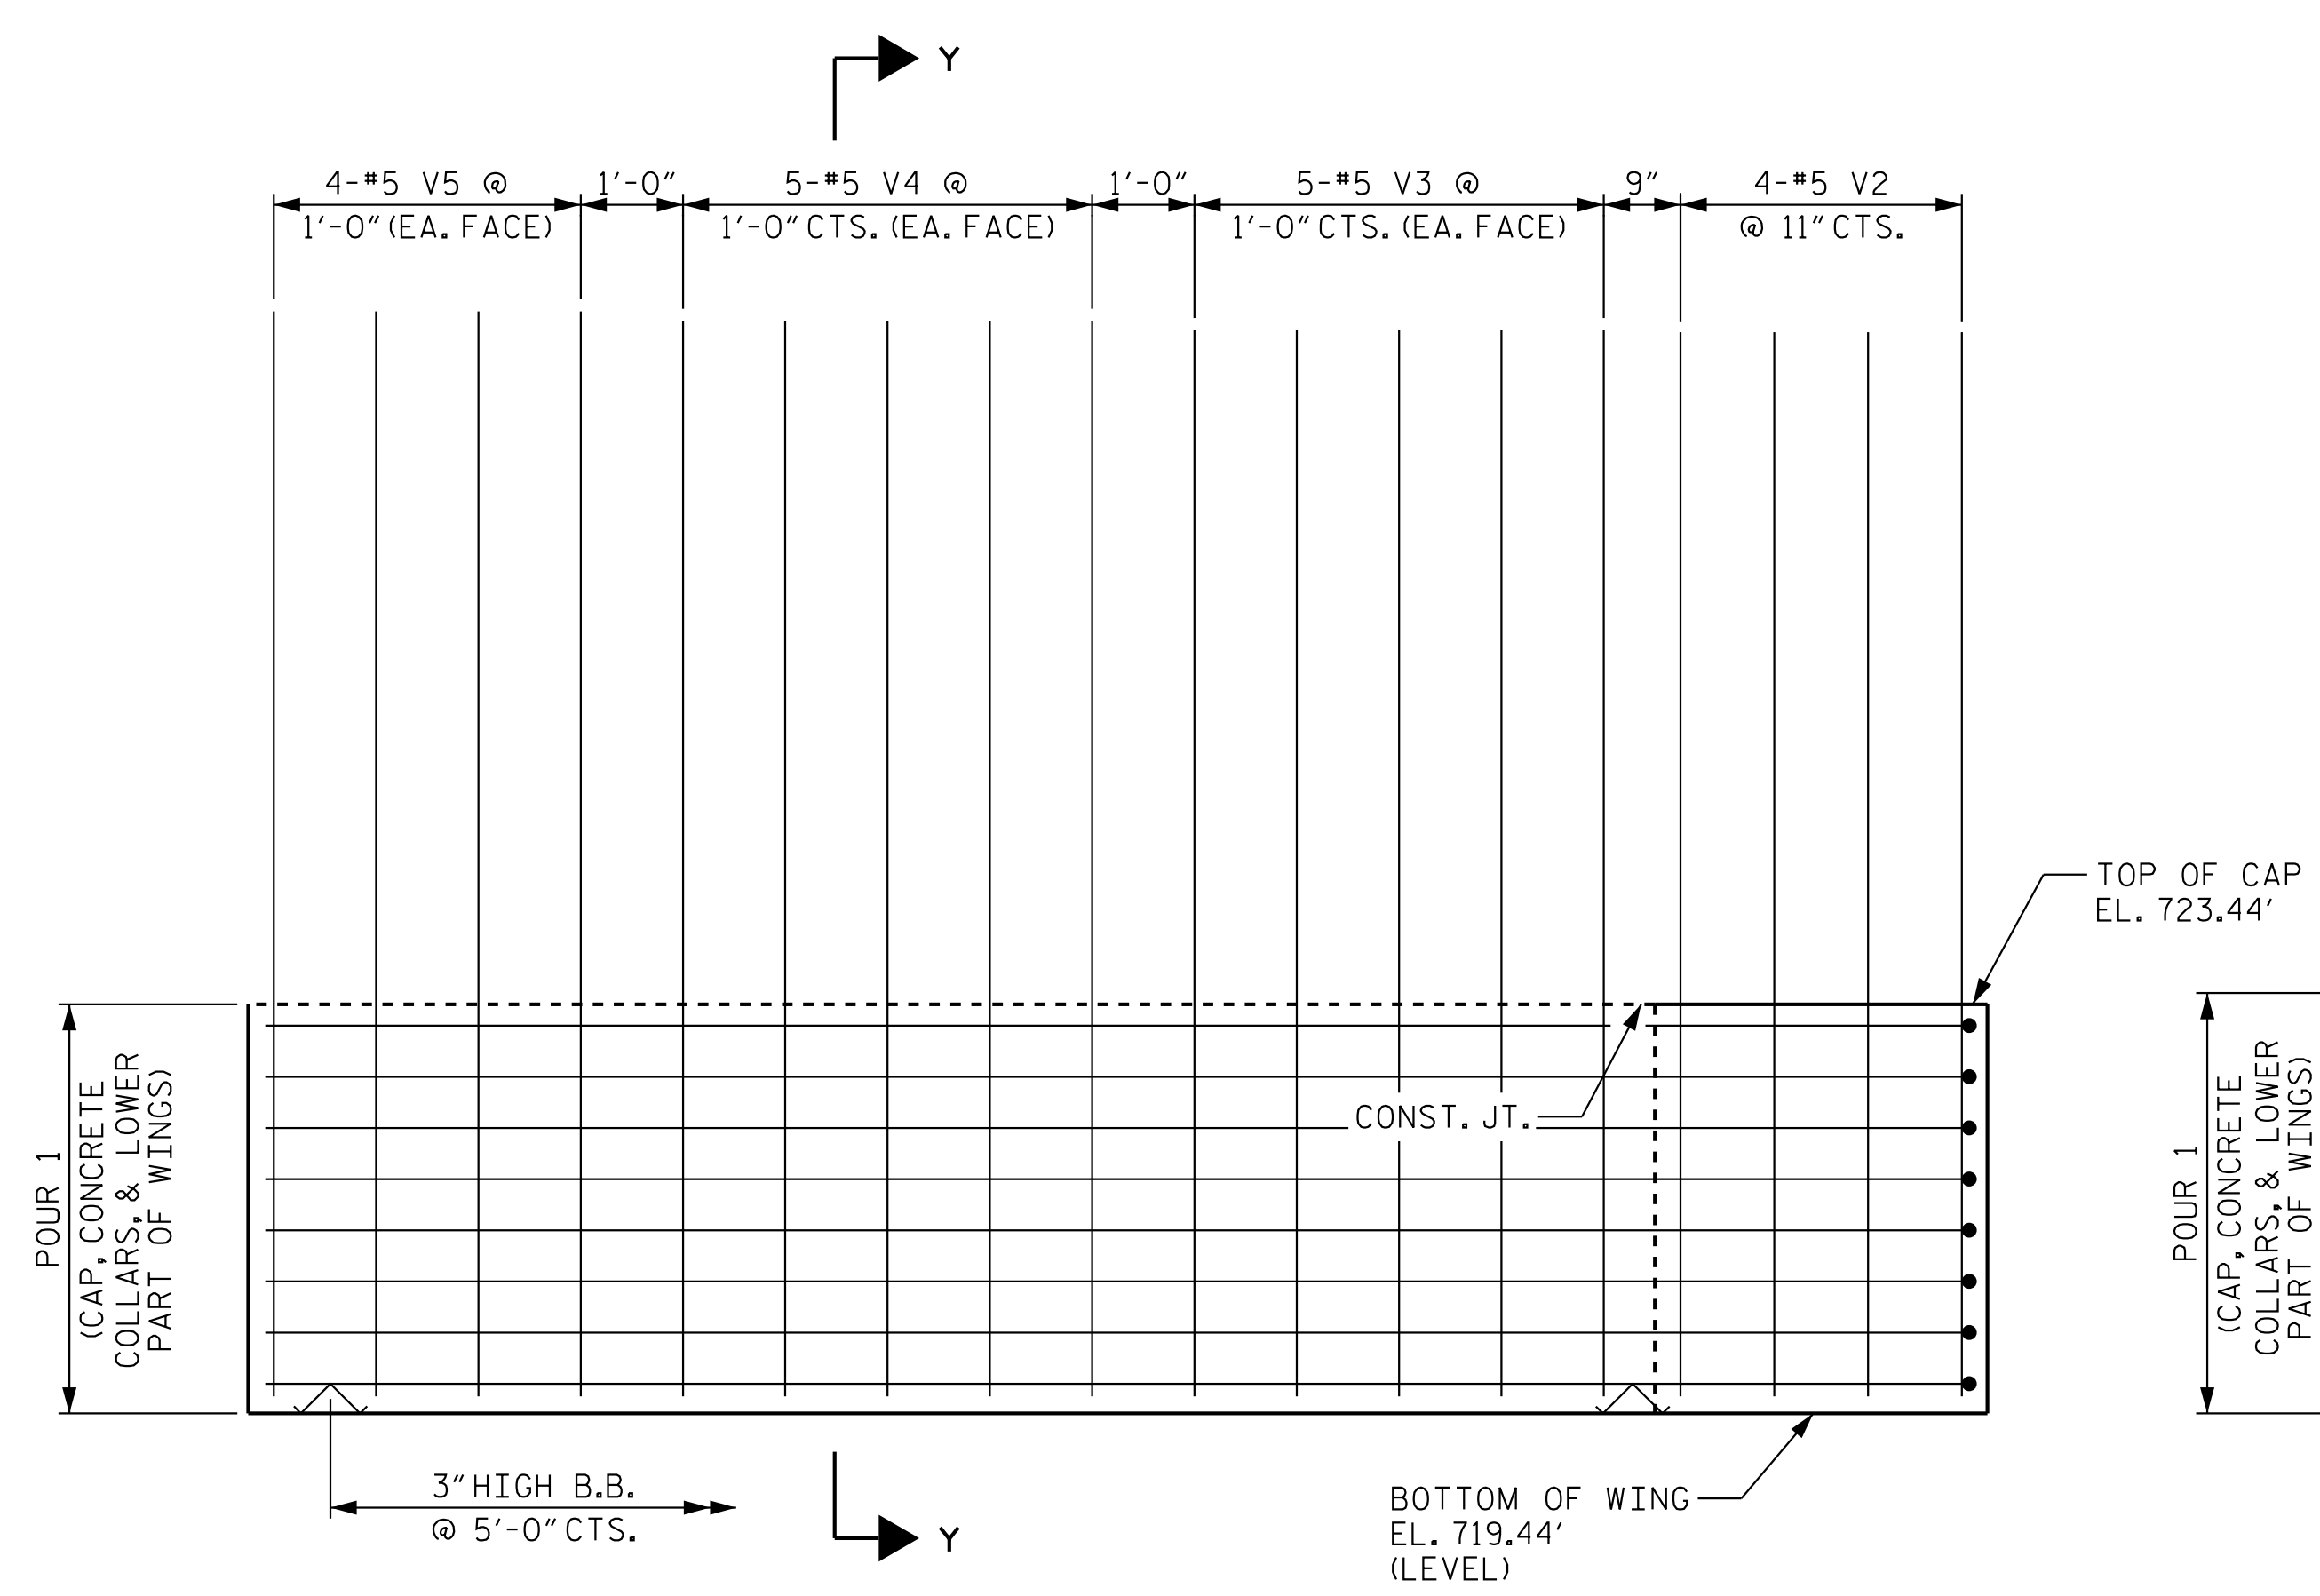

ELEVATION OF LEFT WING (W3)

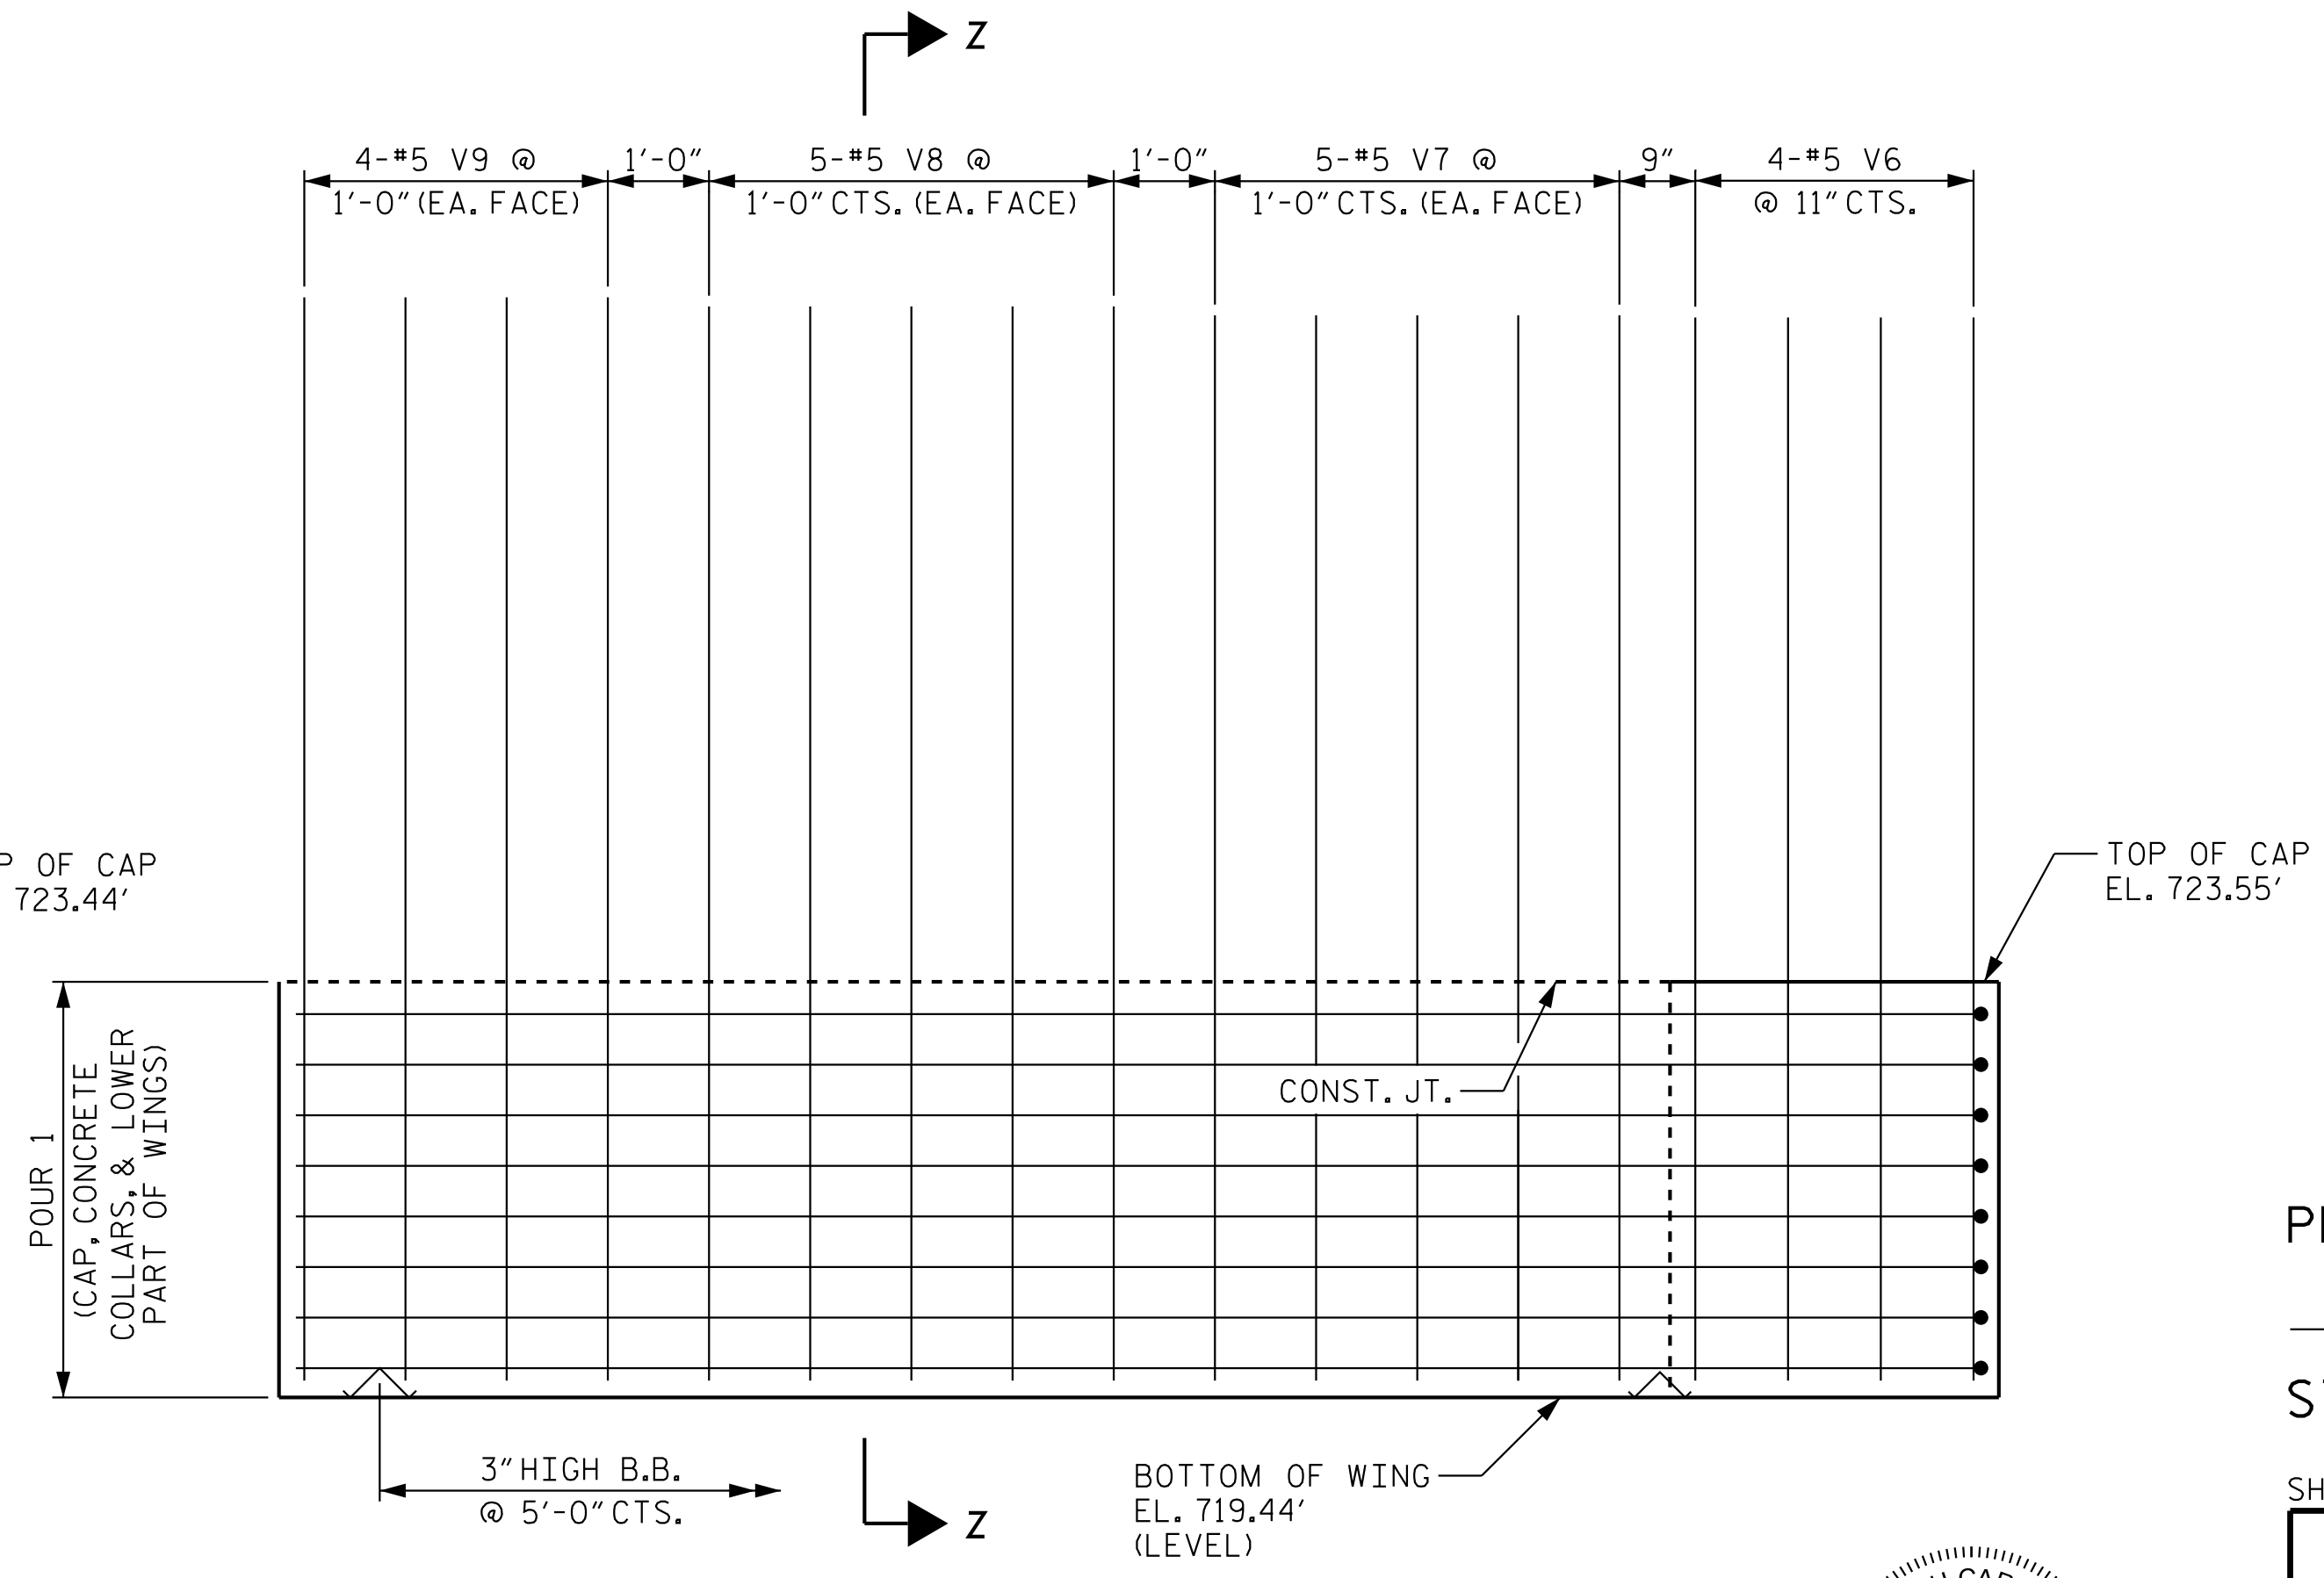


ELEVATION OF RIGHT WING (W4)

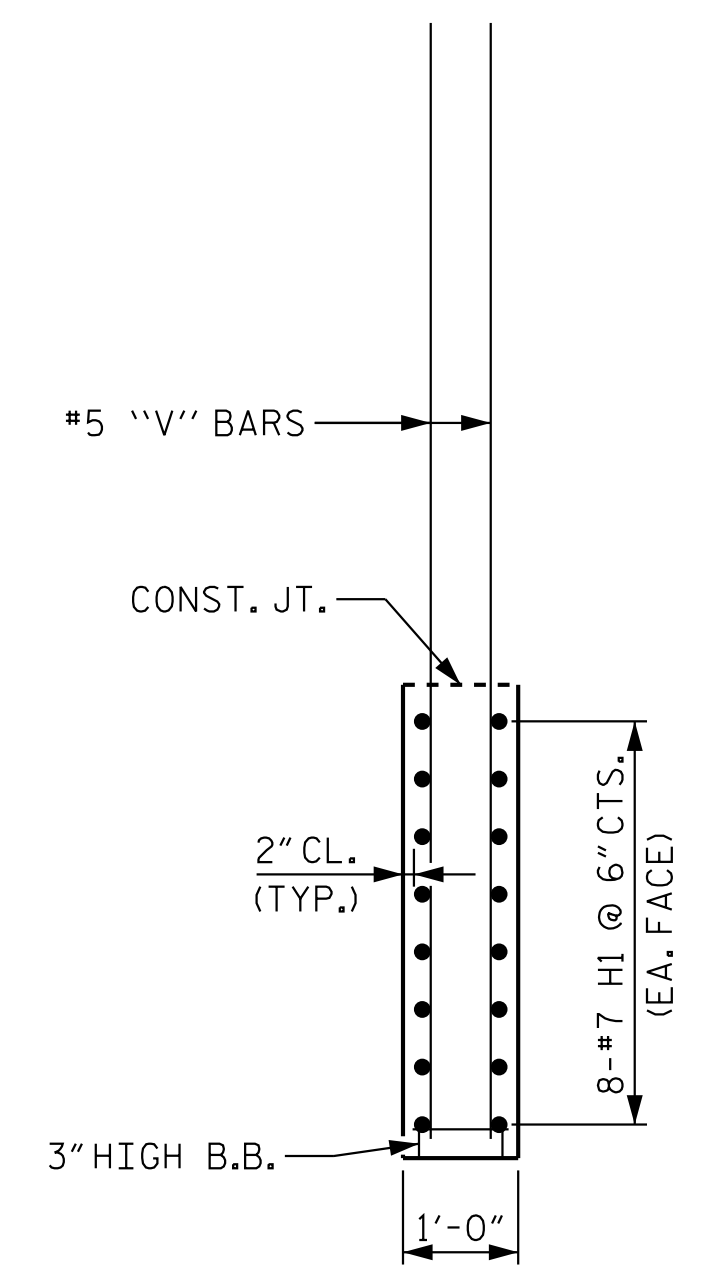

SECTION Z-Z

PROJECT NO. U-5108  
MECKLENBURG COUNTY  
 STATION: 74+01.00 -L-

SHEET 2 OF 3

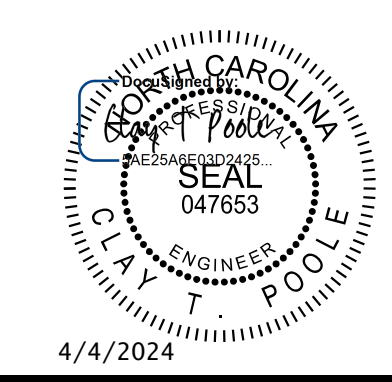

**Kimley»Horn**  
 421 Fayetteville Street, Suite 600  
 Raleigh, NC 27601-1772  
 Phone (919) 677-2000  
 NC LICENSE # F-0102

STATE OF NORTH CAROLINA  
 DEPARTMENT OF TRANSPORTATION  
 RALEIGH  
 SUBSTRUCTURE  
 END BENT 2  
 SECTION AND DETAILS

REVISIONS						SHEET NO.
NO.	BY:	DATE:	NO.	BY:	DATE:	
1			3			TOTAL SHEETS
2			4			33

**DOCUMENT NOT CONSIDERED FINAL  
 UNLESS ALL SIGNATURES COMPLETED**

K:\BIDI-Structures\Bridges\NC\101036359 - U-5108\Cad\Drawings\08\_SML\ES-591403.dgn 2/28/2024

DRAWN BY: J. I. KIMBLE DATE: 10/2023  
 CHECKED BY: I. H. ORR DATE: 10/2023  
 DESIGN ENGINEER OF RECORD: C. T. POOLE DATE: 10/2023