





SPAN H

BOTTOM OF CAP @ BENT 8

SPAN I

 

END OF CAP  
(P-P)

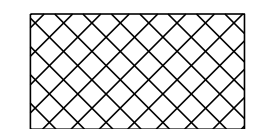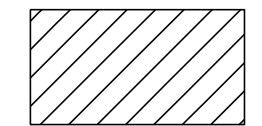-  SHOTCRETE REPAIR
-  CONCRETE REPAIR
-  EPOXY RESIN INJECTION

COLUMN 2

COLUMN 1


ELEVATION @ BENT 8 (SPAN I)

PROJECT NO. 15BPR.130  
CHATHAM COUNTY  
 STATION: 180007

SHEET 2 OF 2

STATE OF NORTH CAROLINA  
 DEPARTMENT OF TRANSPORTATION  
 RALEIGH

BENT 8

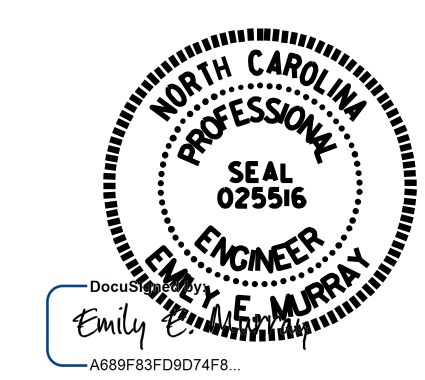

4/24/2024

**VOLKERT**  
 5430 Wade Park Blvd., Suite 410  
 Raleigh, NC 27607  
 Tel. 919-854-0344 Fax. 919-854-0355  
 NC License No. F-0765

DOCUMENT NOT CONSIDERED  
 FINAL UNLESS ALL  
 SIGNATURES COMPLETED

REVISIONS						SHEET NO.
NO.	BY:	DATE:	NO.	BY:	DATE:	TOTAL SHEETS
1			3			156
2			4			

DRAWN BY : S. C. NICHOLS DATE : 09/2022  
 CHECKED BY : P. N. HOLDER DATE : 03/2024