



BRIDGE 180007 BENT 6 LOOKING SOUTH

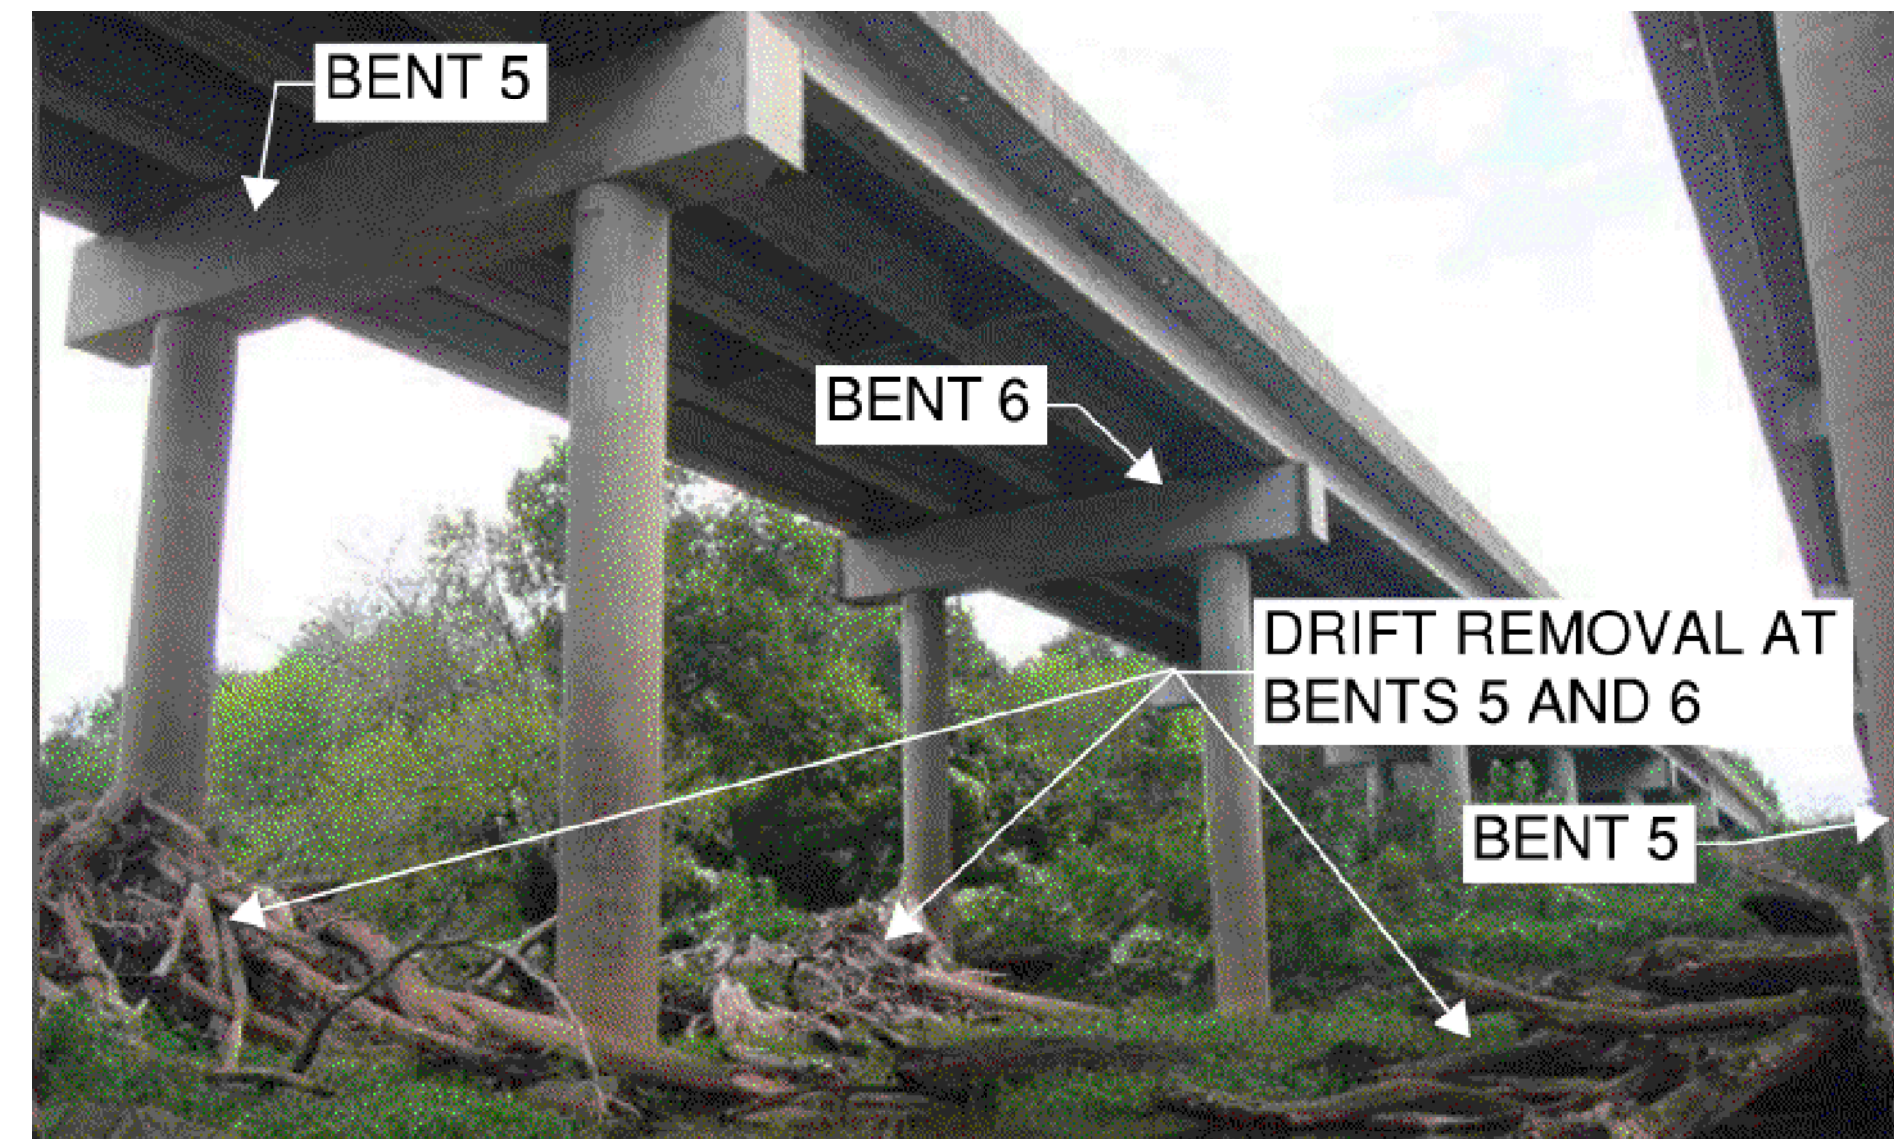

BRIDGE 180007 BENT 4 LOOKING NORTH

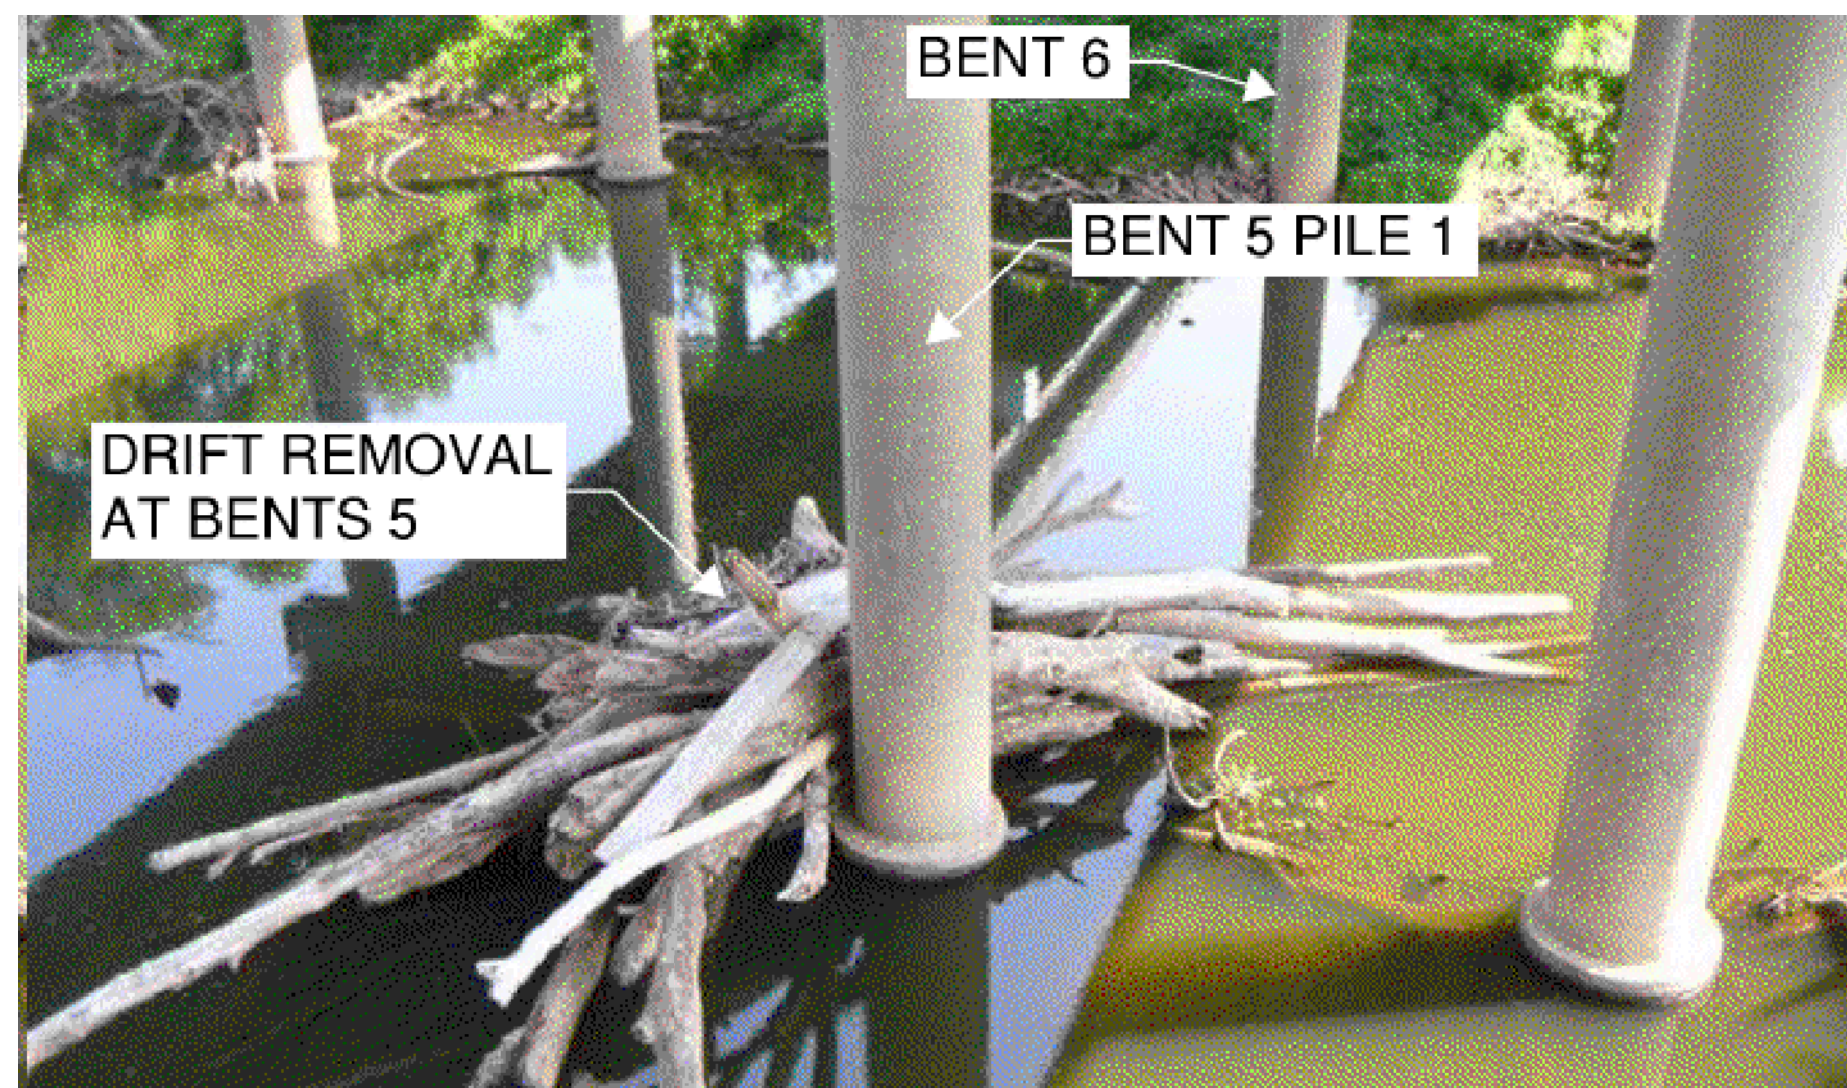

BRIDGE 180477 BENT 5 LOOKING NORTH

DRIFT REMOVAL LOCATIONS

DRIFT REMOVAL

THE INFORMATION PROVIDED IS BASED ON DRIFT ACCUMULATION AS OF 3/8/2022. THE EXACT AMOUNT OF DRIFT VARIES DAILY.

REMOVAL OF DRIFT SHALL BE ACCESSED FROM THE TOP OF THE BRIDGE DECK. ASSISTANCE FROM BOATS IN THE RIVER MAYBE ALLOWED, BUT NO ACCESS TO THE DRIFT SHALL BE ALLOWED FROM THE RIVER BANK.

THE CONTRACTOR SHALL BE RESPONSIBLE FOR REMOVAL OF ALL DRIFT MATERIALS PRIOR TO THE PROJECT'S END.


THE CONTRACTOR SHALL NOT ALLOW, AT ANY TIME, THE DRIFT MATERIALS TO FLOW DOWNSTREAM OF THE PROJECT SITE. THE CONTRACTOR SHALL CONTAIN AND DISPOSE OF COLLECTED DRIFT MATERIALS OFF SITE.

FOR DRIFT REMOVAL, SEE SPECIAL PROVISIONS.

FOR SECURING OF VESSELS, SEE SPECIAL PROVISIONS.

I HEREBY CERTIFY THAT THIS STRUCTURE WAS REHABILITATED ACCORDING TO THESE PLANS OR AS NOTED HEREIN.
RESIDENT ENGINEER _____ DATE _____

PROJECT NO. 15BPR.130
CHATHAM COUNTY
BRIDGE NO. 180007, 180477

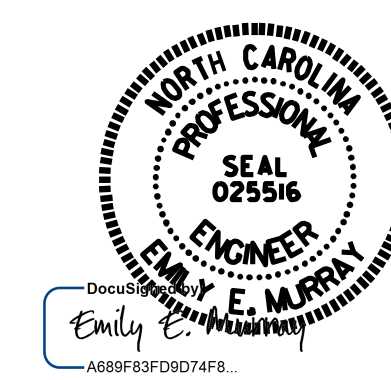

4/24/2024

STATE OF NORTH CAROLINA
DEPARTMENT OF TRANSPORTATION
RALEIGH
DRIFT REMOVAL

DRAWN BY : B. H. BARNHILL DATE : 04/2024
CHECKED BY : E. E. MURRAY DATE : 04/2024

VOLKERT
5430 Wade Park Blvd, Suite 410
Raleigh, NC 27607
Tel. 919-854-0344 Fax. 919-854-0355
NC License No. F-0765

DOCUMENT NOT CONSIDERED FINAL UNLESS ALL SIGNATURES COMPLETED

REVISIONS						SHEET NO.
NO.	BY:	DATE:	NO.	BY:	DATE:	S-43
1			3			TOTAL SHEETS
2			4			156