



EXISTING TYPICAL SECTION

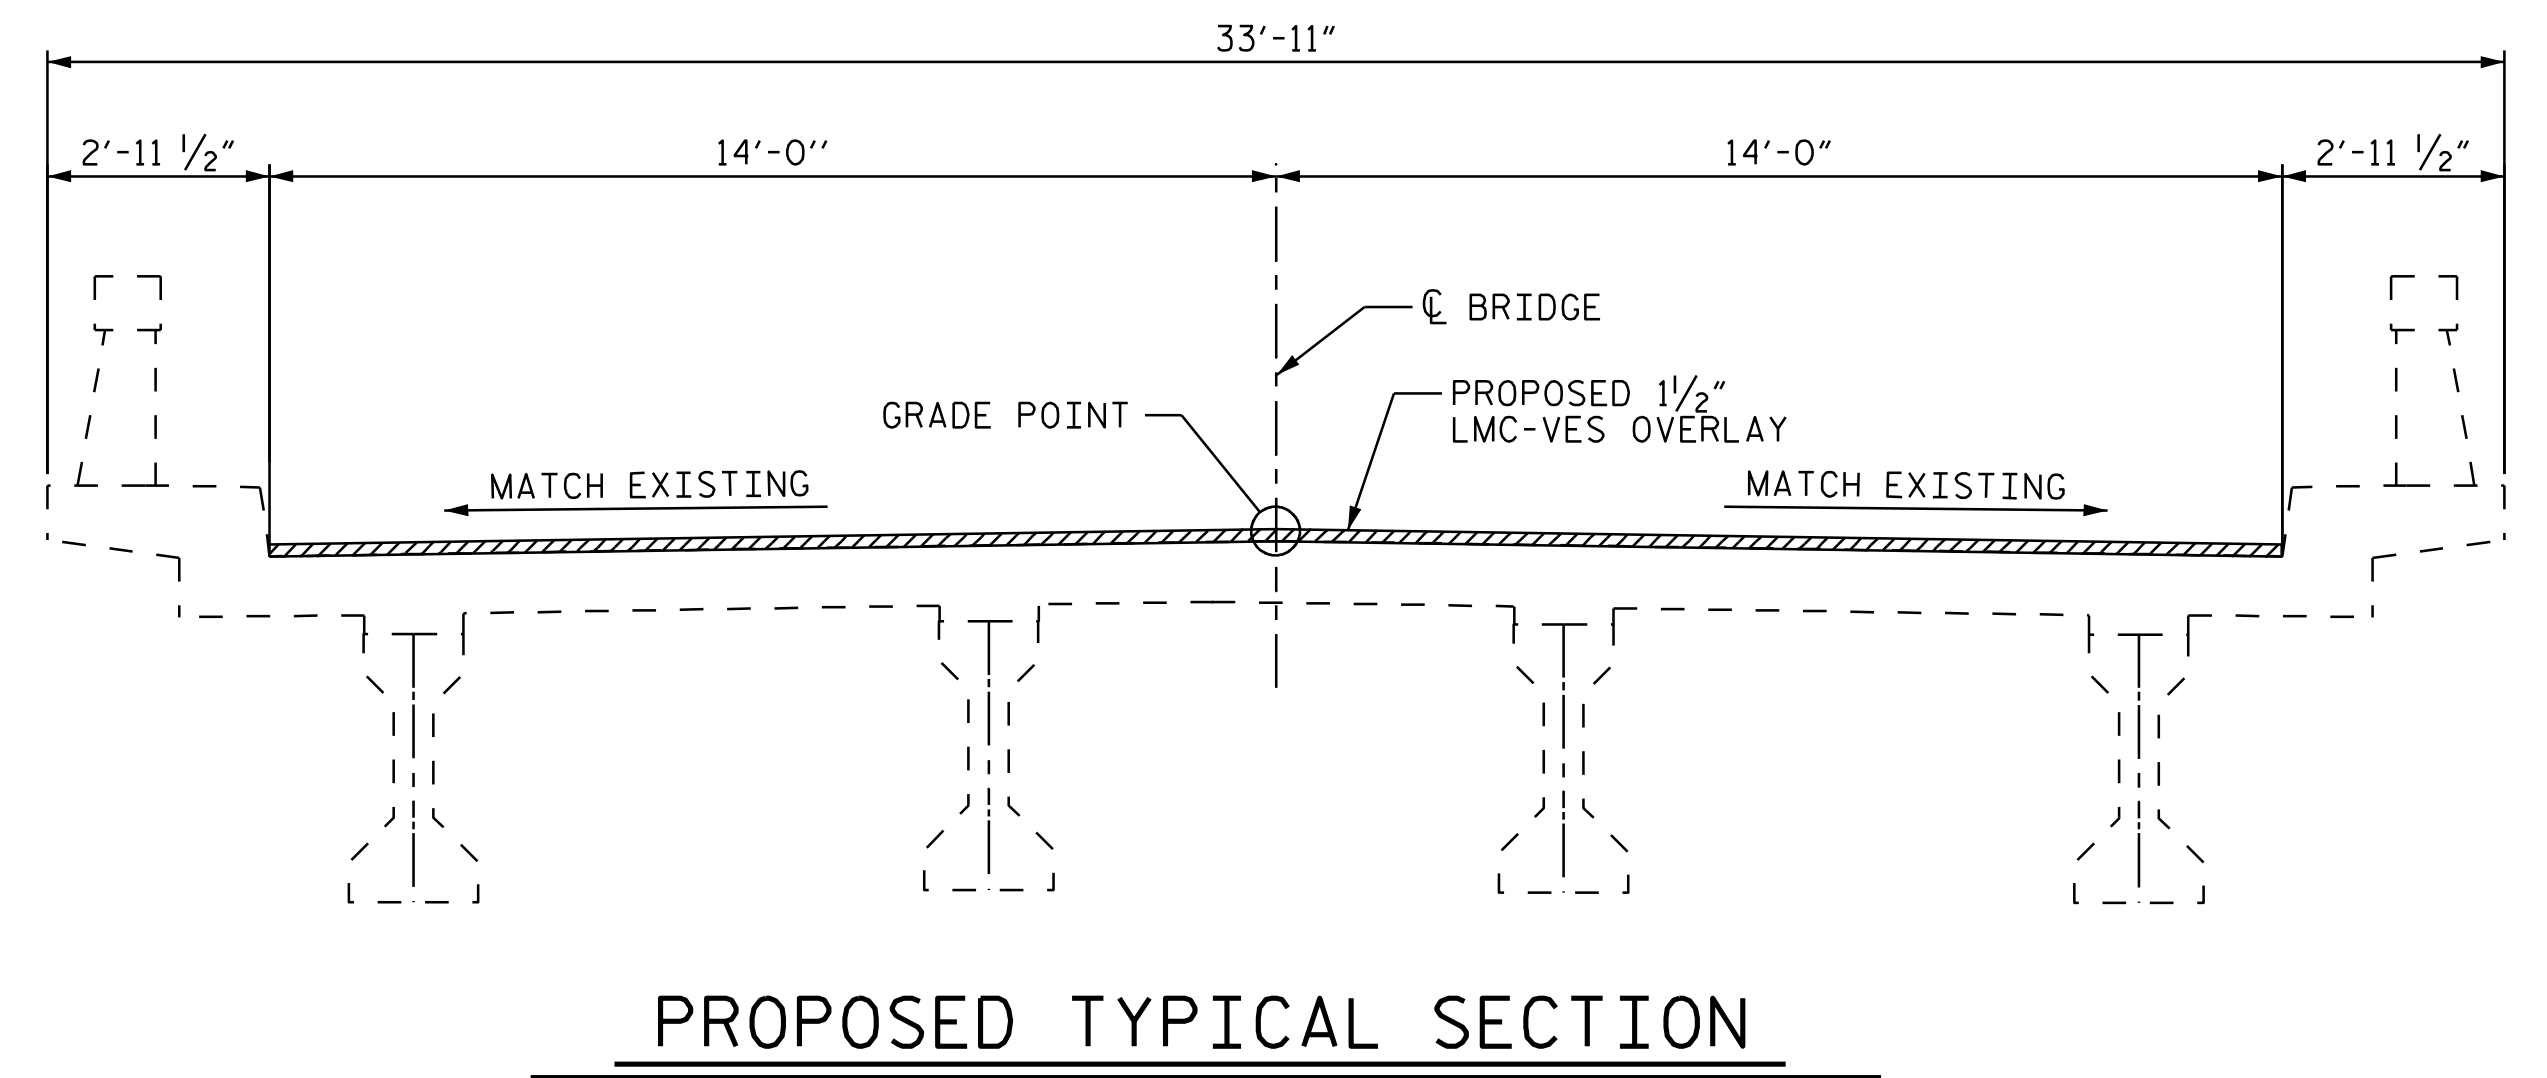


PROPOSED TYPICAL SECTION

NOTES

SEE TRANSPORTATION MANAGEMENT PLANS FOR LANE WIDTHS, SEQUENCING, AND OTHER TRAFFIC CONTROL MEASURES FOR STAGING OF OVERLAY SURFACE PREPARATION AND LATEX MODIFIED CONCRETE (LMC) BRIDGE DECK OVERLAY.

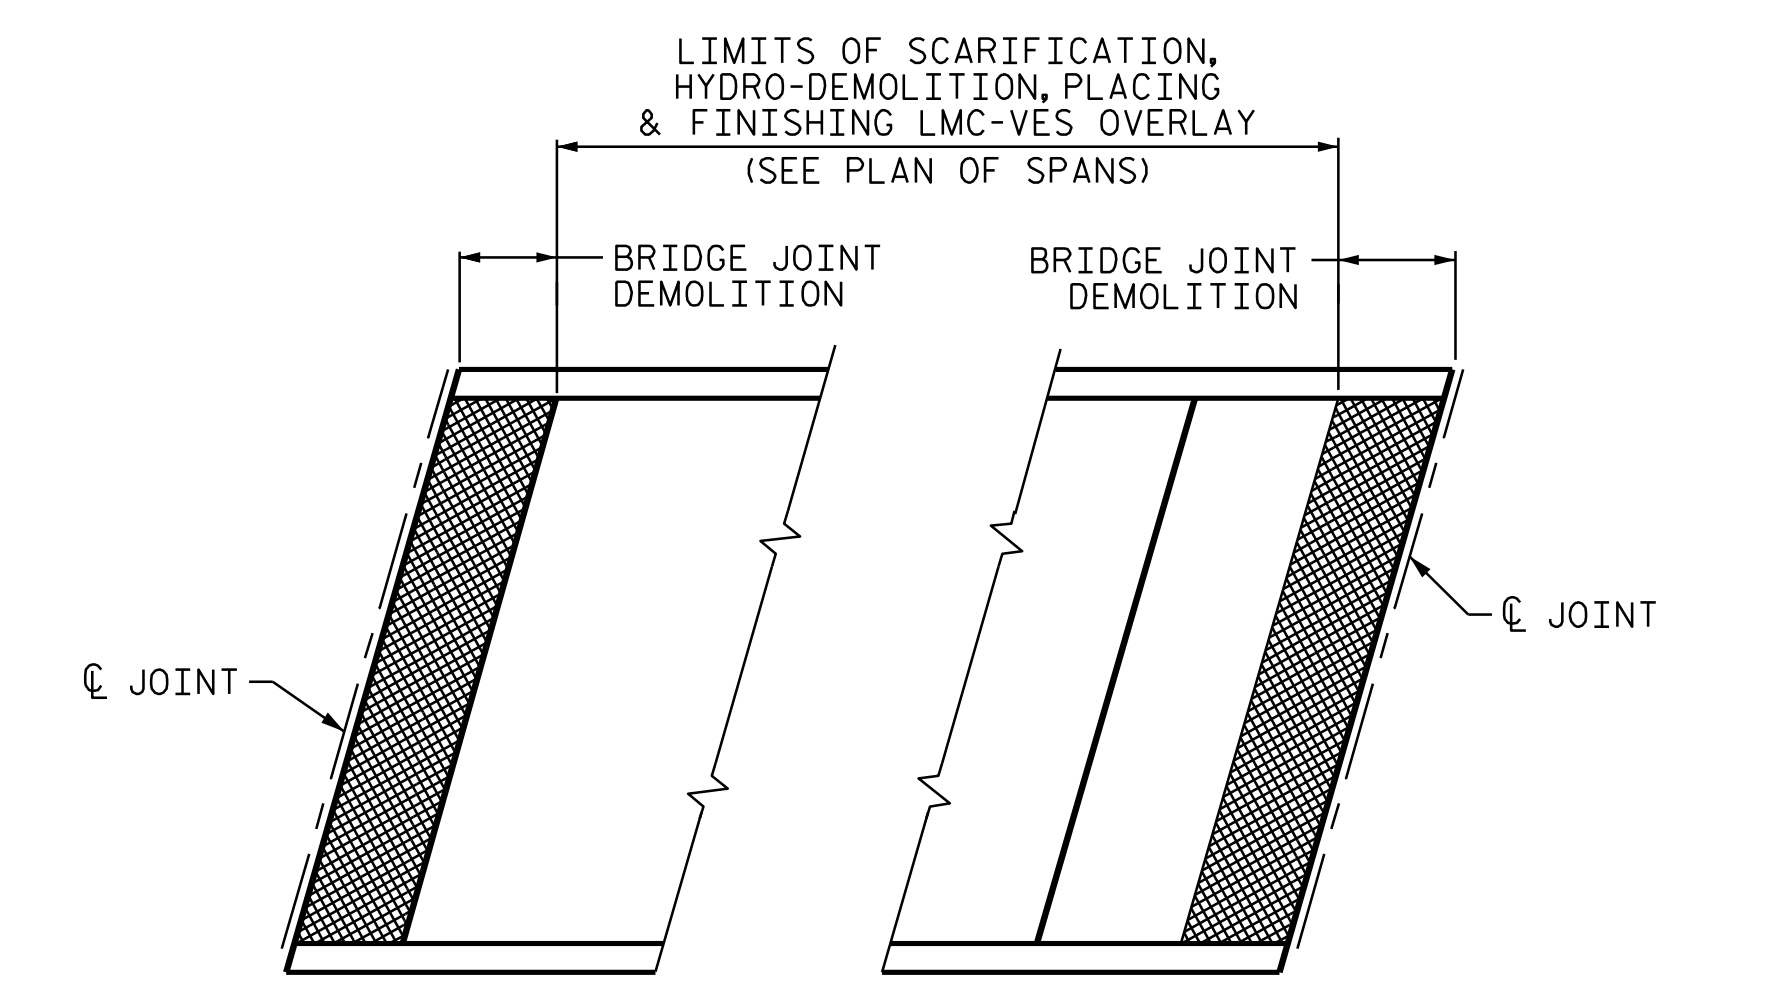


PLAN

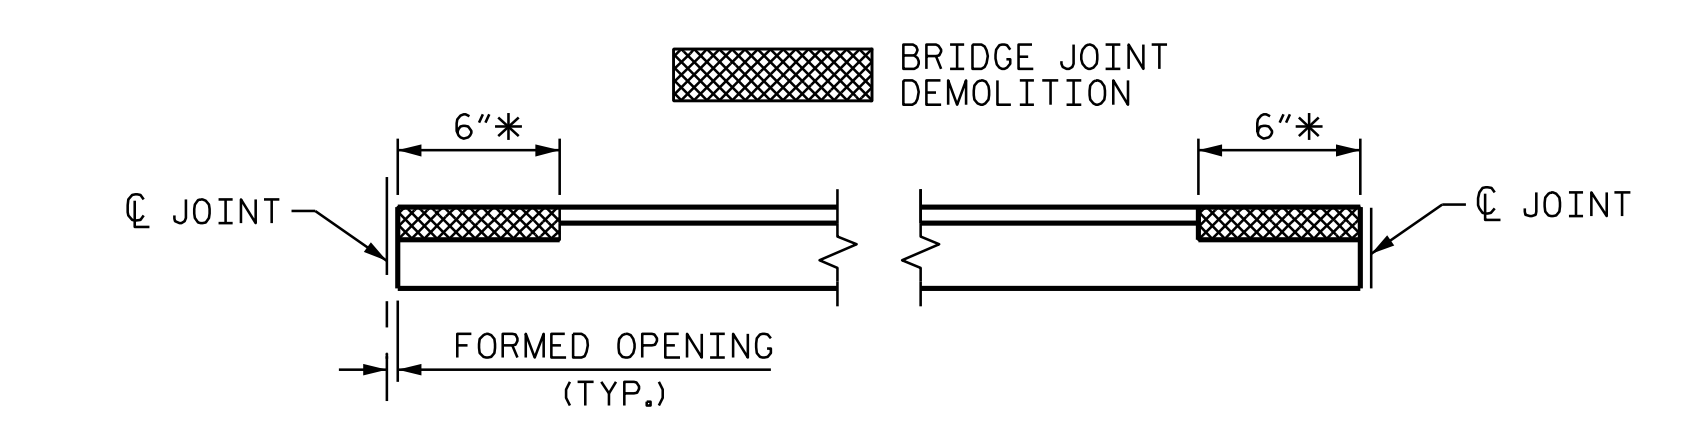


* DIMENSION MEASURED PERPENDICULAR TO JOINT

ELEVATION

PAY LIMITS FOR OVERLAY BID ITEMS

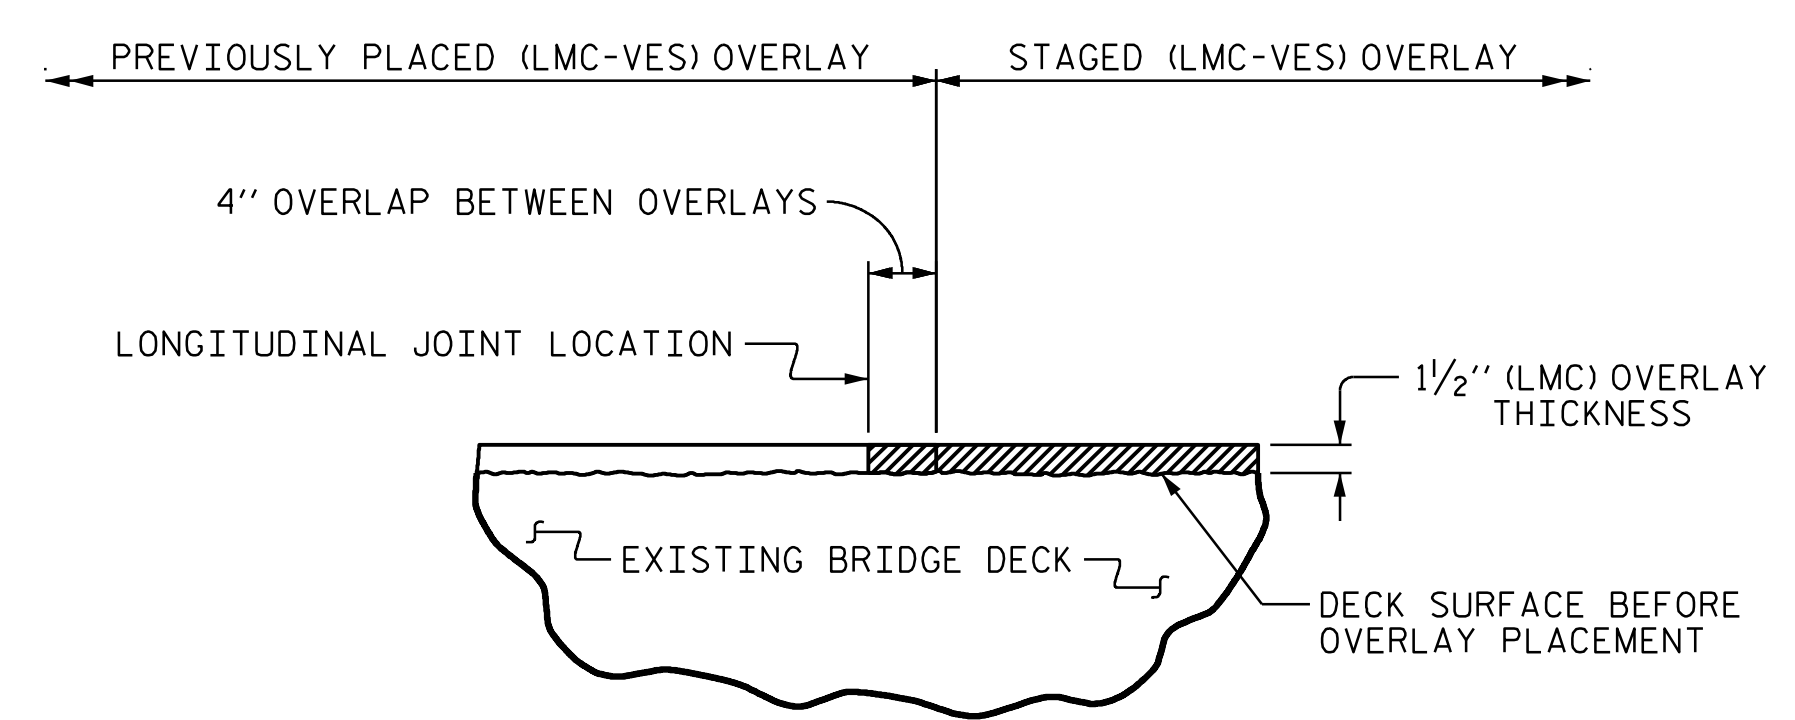


STAGED LATEX MODIFIED CONCRETE OVERLAY JOINT (AS NEEDED)

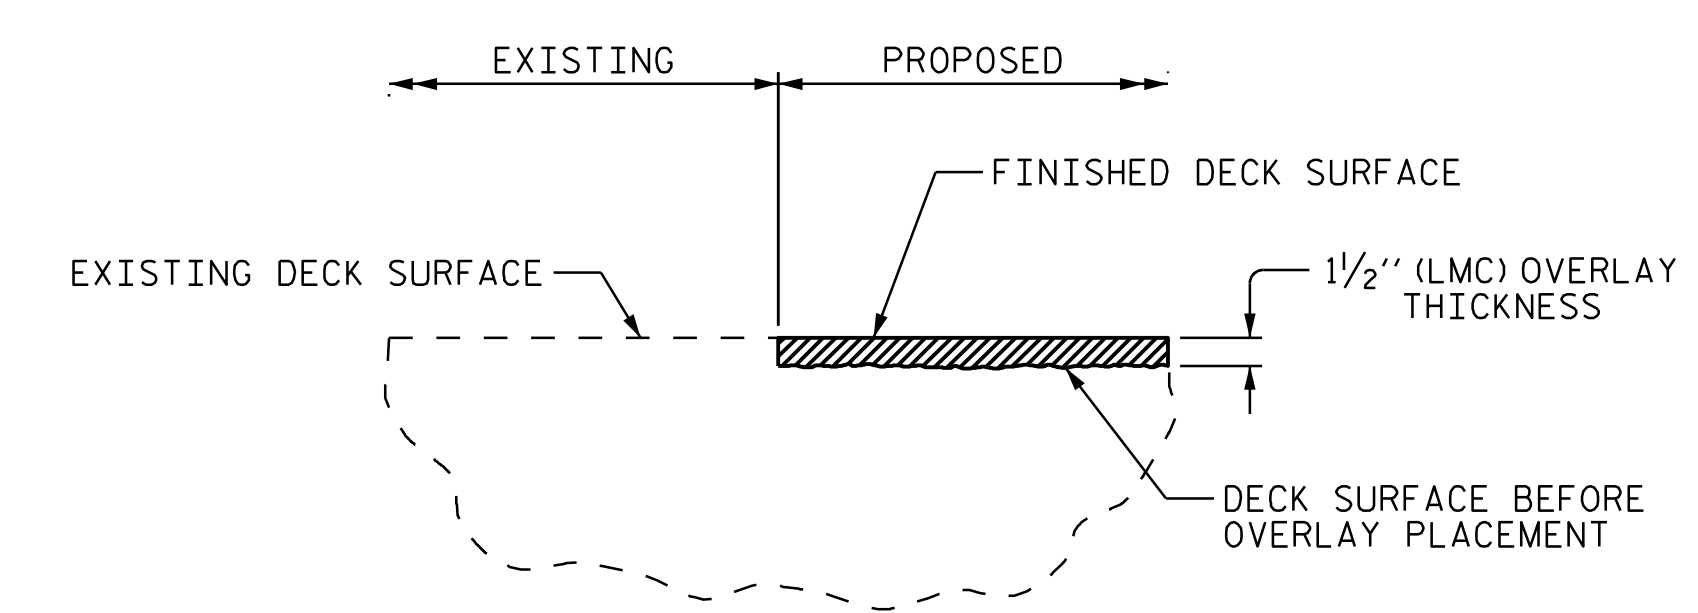

DETAIL OF LATEX MODIFIED CONCRETE OVERLAY

PROJECT NO. 15BPR.130
MOORE COUNTY
 BRIDGE NO.: 620049

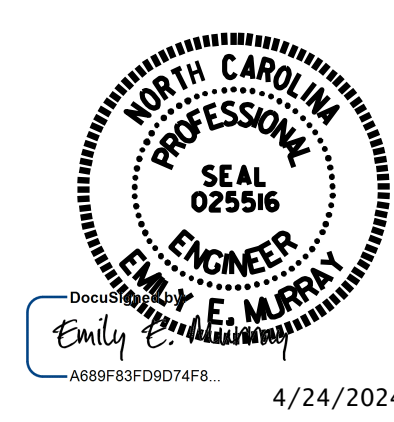

STATE OF NORTH CAROLINA
 DEPARTMENT OF TRANSPORTATION
 RALEIGH

TYPICAL SECTION

DRAWN BY : T.MAZARURA DATE : 08/2022
 CHECKED BY : E. E. MURRAY DATE : 02/2024

23-APR-2024 20:31
 *****DCN*****
 brent.bornhill AT C-1001568

VOLKERT
 5430 Wade Park Blvd., Suite 410
 Raleigh, NC 27607
 Tel. 919-854-0344 Fax. 919-854-0355
 NC License No. F-0765

DOCUMENT NOT CONSIDERED
 FINAL UNLESS ALL
 SIGNATURES COMPLETED

REVISIONS						SHEET NO.
NO.	BY:	DATE:	NO.	BY:	DATE:	S-87
1			3			TOTAL SHEETS
2			4			156