



8/17/99

PAVEMENT SCHEDULE	
C1	PROP. APPROX. 1½" ASPHALT CONCRETE SURFACE COURSE, TYPE S9.5B, AT AN AVERAGE RATE OF 165 LBS. PER SQ. YD.
C2	PROP. APPROX. 1½" ASPHALT CONCRETE SURFACE COURSE, TYPE S9.5C, AT AN AVERAGE RATE OF 168 LBS. PER SQ. YD.
V1	MILLING OF EXISTING ASPHALT PAVEMENT AT DEPTH OF 1½"
V2	MILLING OF EXISTING ASPHALT PAVEMENT AT DEPTH OF 2½"
T	SHOULDER RECONSTRUCTION
U	EXISTING PAVEMENT

PROJECT REFERENCE NO.	SHEET NO.
2024CPT.05J8J0731J, etc.	7

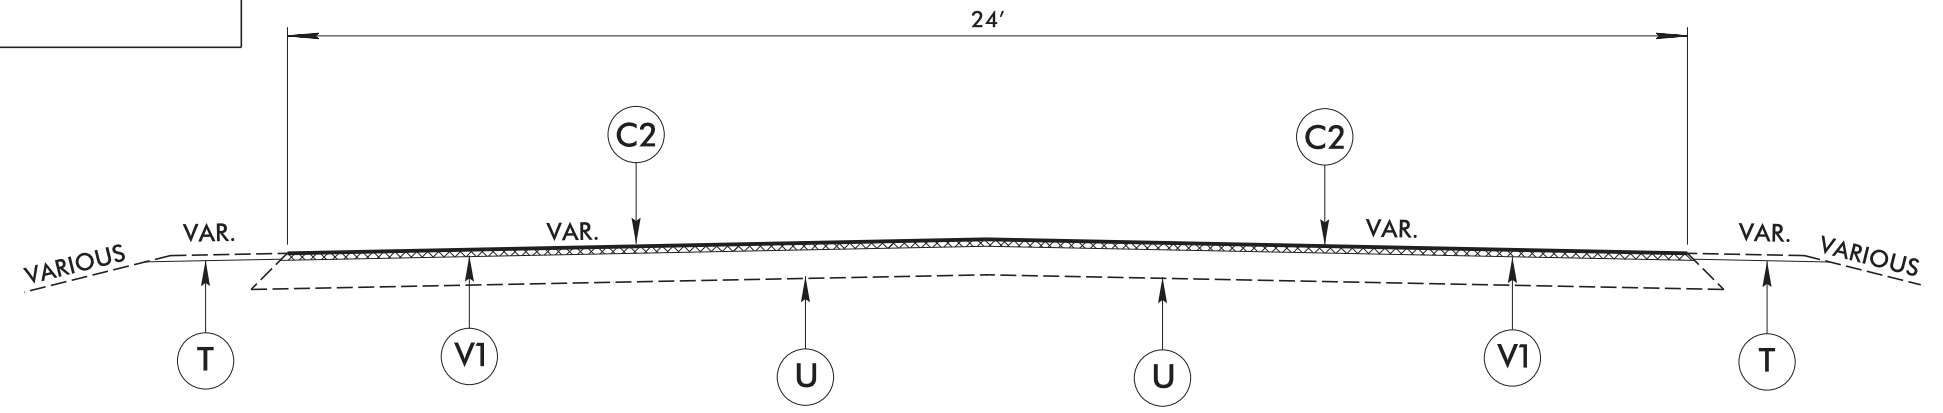

TYPICAL SECTION NO. 1

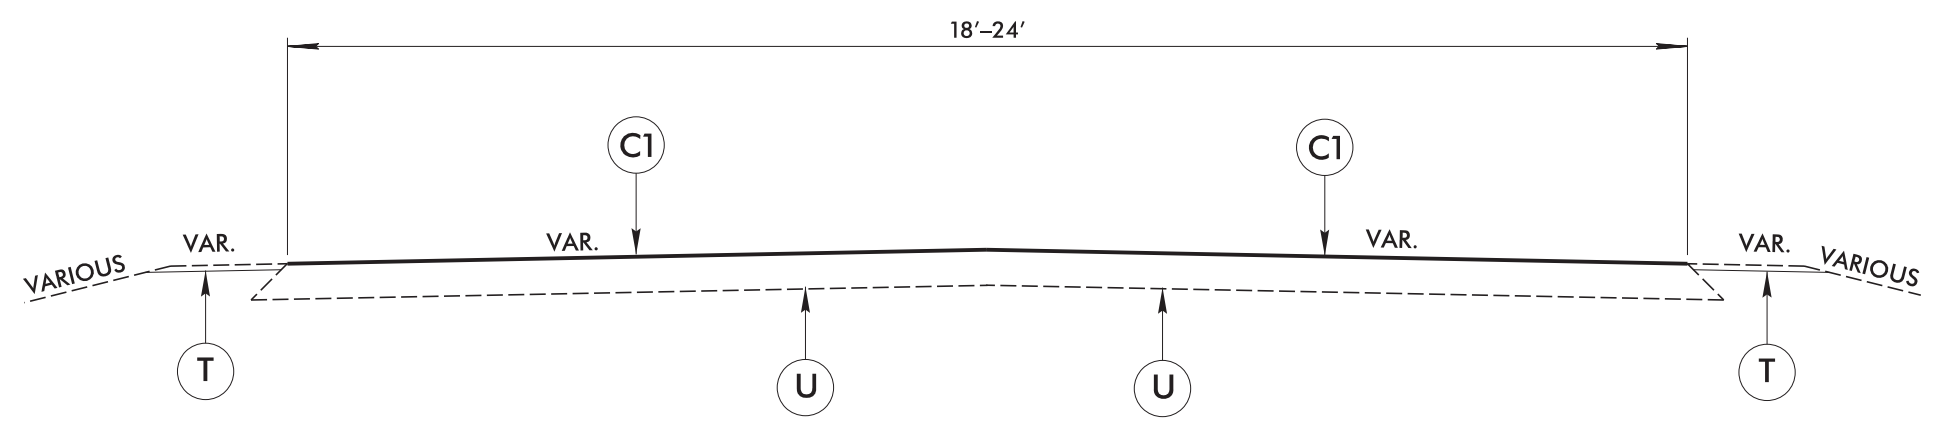

TYPICAL SECTION NO. 2

NOTE:
 AGGREGATE SHOULDER BORROW IS TO BE CONSIDERED A CONTINGENCY ITEM.
 EXACT QUANTITIES ARE NOT DETERMINED.
 USE AS NEEDED FOR SHOULDER TREATMENT.