


6

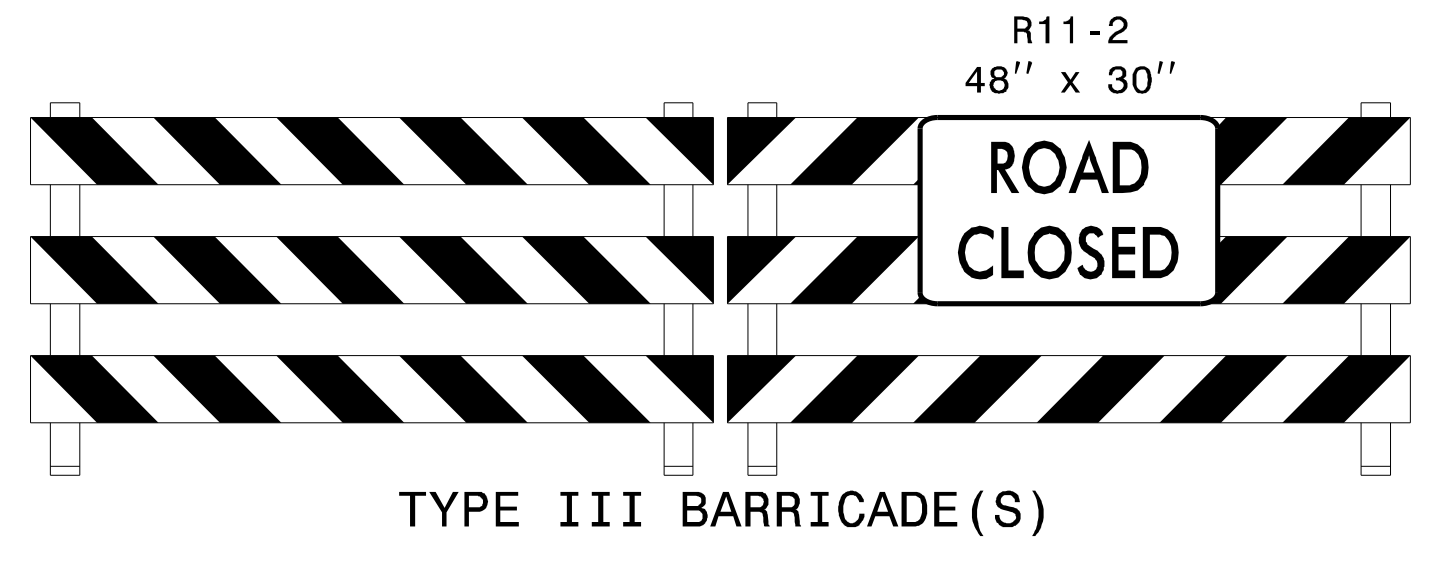


7

APPROVED: *Kenneth L. Thornwell, Jr., P.E.*
REGISTERED PROFESSIONAL ENGINEER
 STATE OF NORTH CAROLINA
 LICENSE NO. 2737405

DATE: 04/02/2024

SEAL

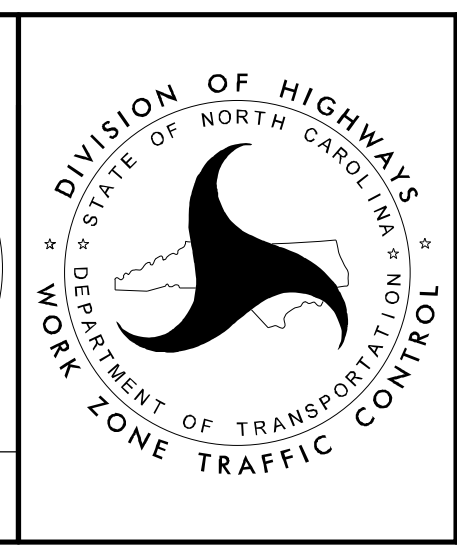

INSET OF NC 770
 ROAD CLOSURE
 BARRICADE DETAIL
 AT PROJECT SITE

4/2/2024
 P:\Proj\TIP\Projects-BR\BR0093\TrafficControl\TCP\FinalCombined TMP\BR-0093_TC_TMP_3.dgn
 User: wmdrew